

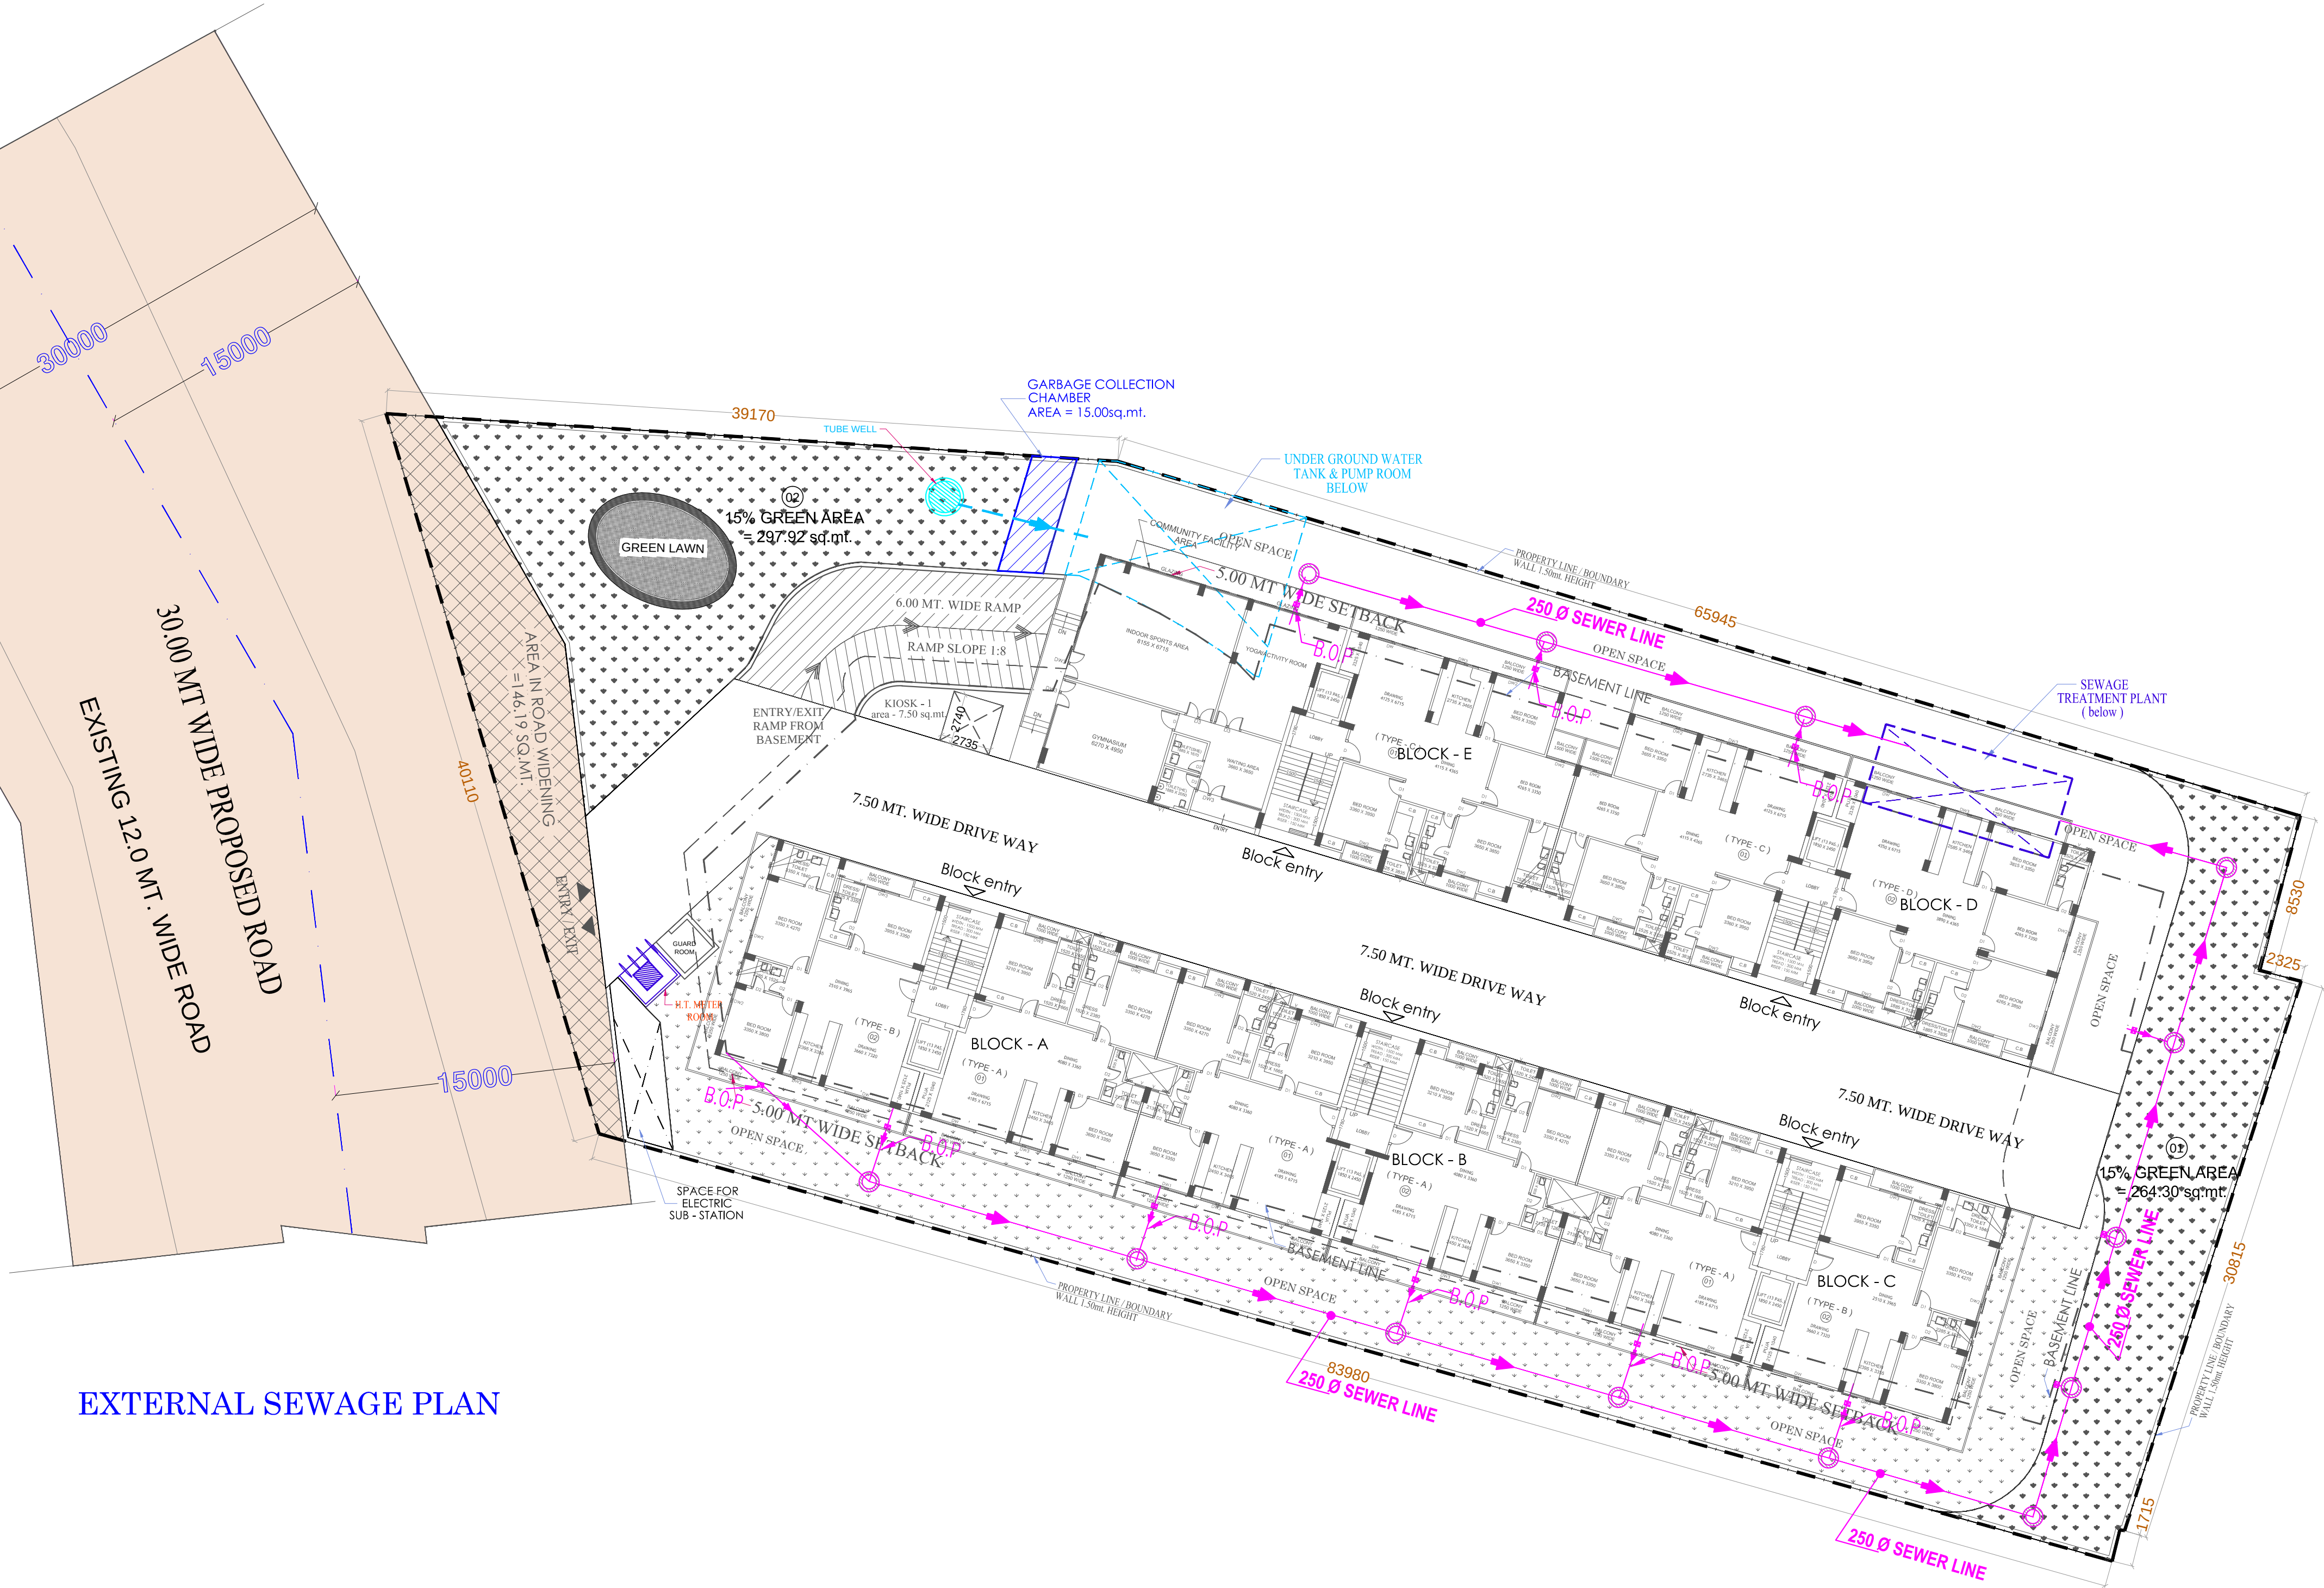


LEGEND	
SYMBOL	DESCRIPTION
	EXTERNAL SEWER LINE 250Ø ECO DRAIN PIPE
B.O.P	BOTTOM OF PIPE
I.L	INVERT LVL.
R.L	ROAD LVL. + 700 LVL.
	MH EXTERNAL SEWER LINE MANHOLE (750 DIA)
	IC INSPECTION CHAMBER (SIZE 600X600)
	S.T.P.

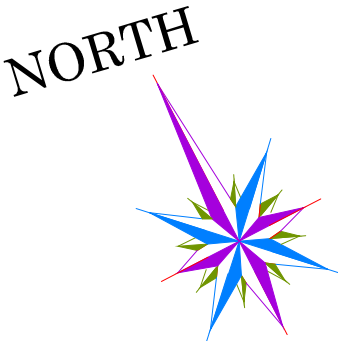

EXTERNAL SEWAGE PLAN

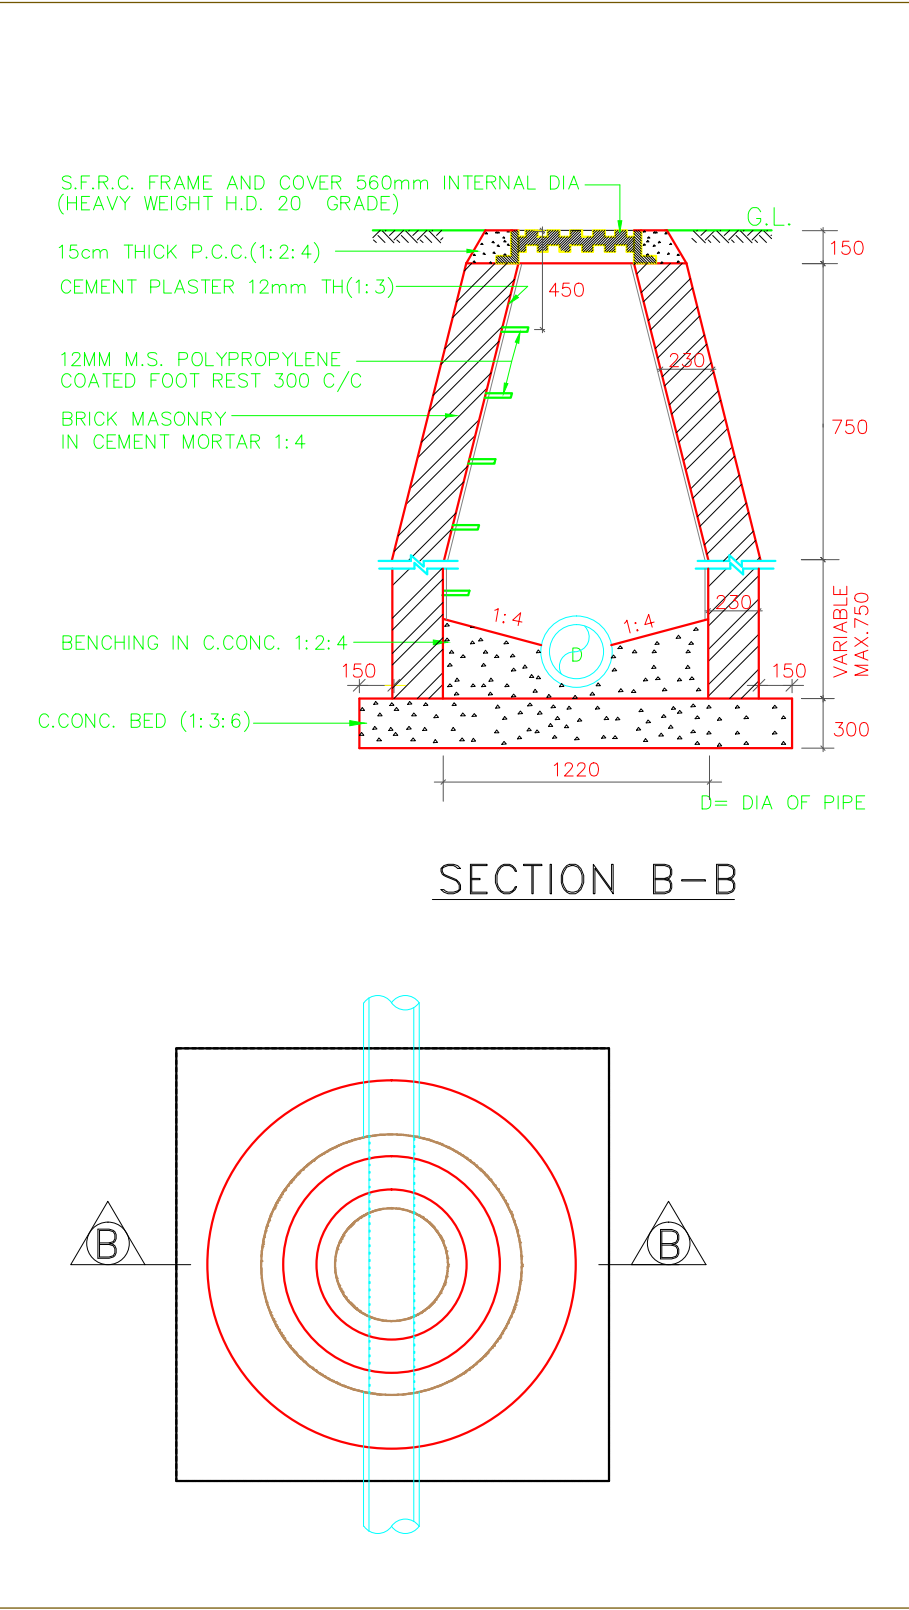

PLOT-B
5.0 - INFRASTRUCTURE & SERVICES
EXTERNAL SEWAGE PLAN

PROJECT: SUBMISSION DRAWING FOR THE PROPOSED AFFORDABLE GROUP HOUSING (UNDER PMAY) PROJECT NAME "ARADHYAM" AT KHASRA NO. - 290M,291M,294M, 332,337,338,339,358M,462M, 493M & 494M VILLAGE , PASONDA GHAZIABAD (U.P.)		DRAWING TITLE : EXTERNAL SEWAGE PLAN		 Design Studio ANUJ AGARWAL ARCHITECTS OFFICE:- A-244 KAUSHAMBI GHAZIABAD (U.P.) Ph:-0120 - 4165716 , 4563716 , 6454182 e-mail : arch.anujagarwal@gmail.com
DEVELOPER :- M/s ARADHYAM BUILDERS (CONSORTIUM) THROUGH VIJAY KUMAR				
PRODUCED BY AN AUTO		DEVELOPER'S	ARCHITECT'S SIGN.	
		SCALE	DEALT BY A .CHAUHAN	
		DESIGN BY	CHECKED BY	DRG. No. SD-