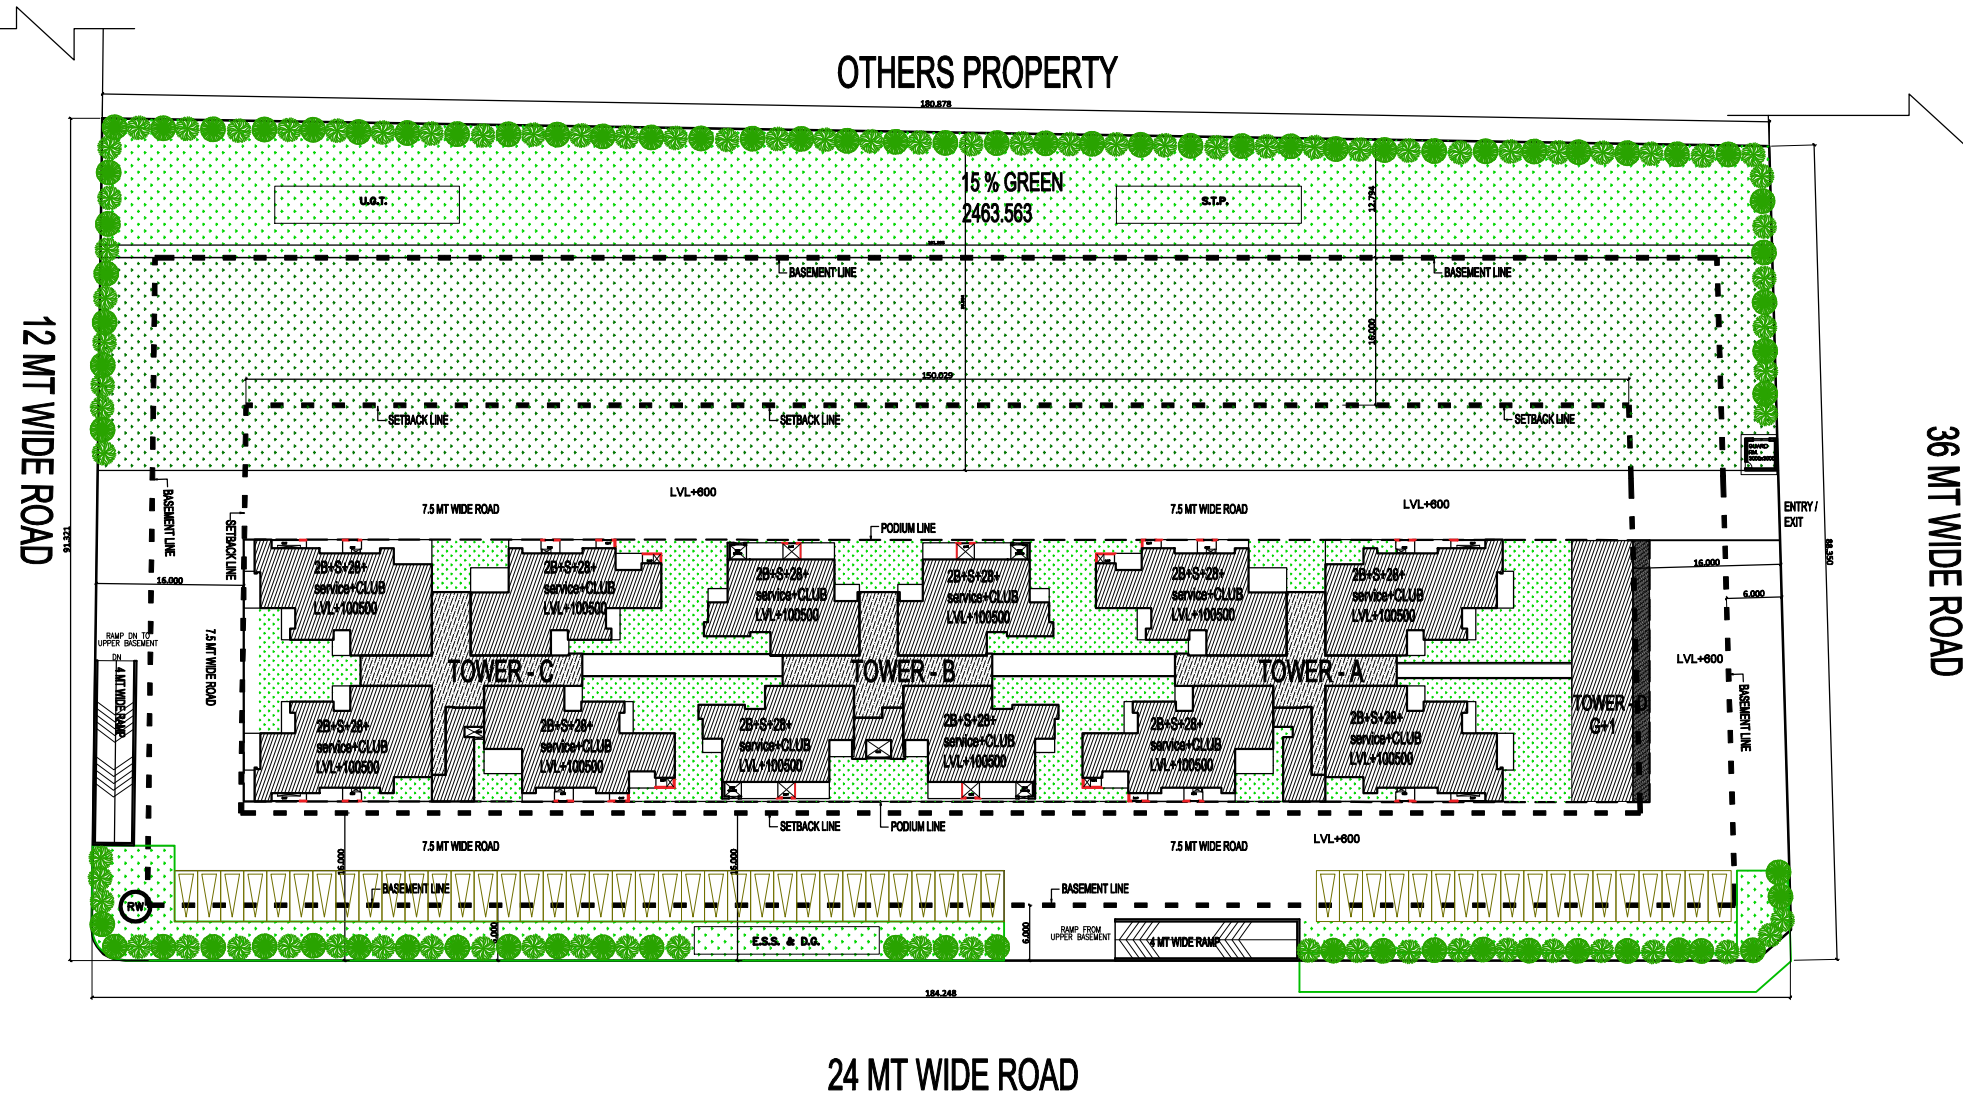


TYPICAL PLAN OF RAIN WATER HARVESTING

OTHERS PROPERTY

[illegible]