


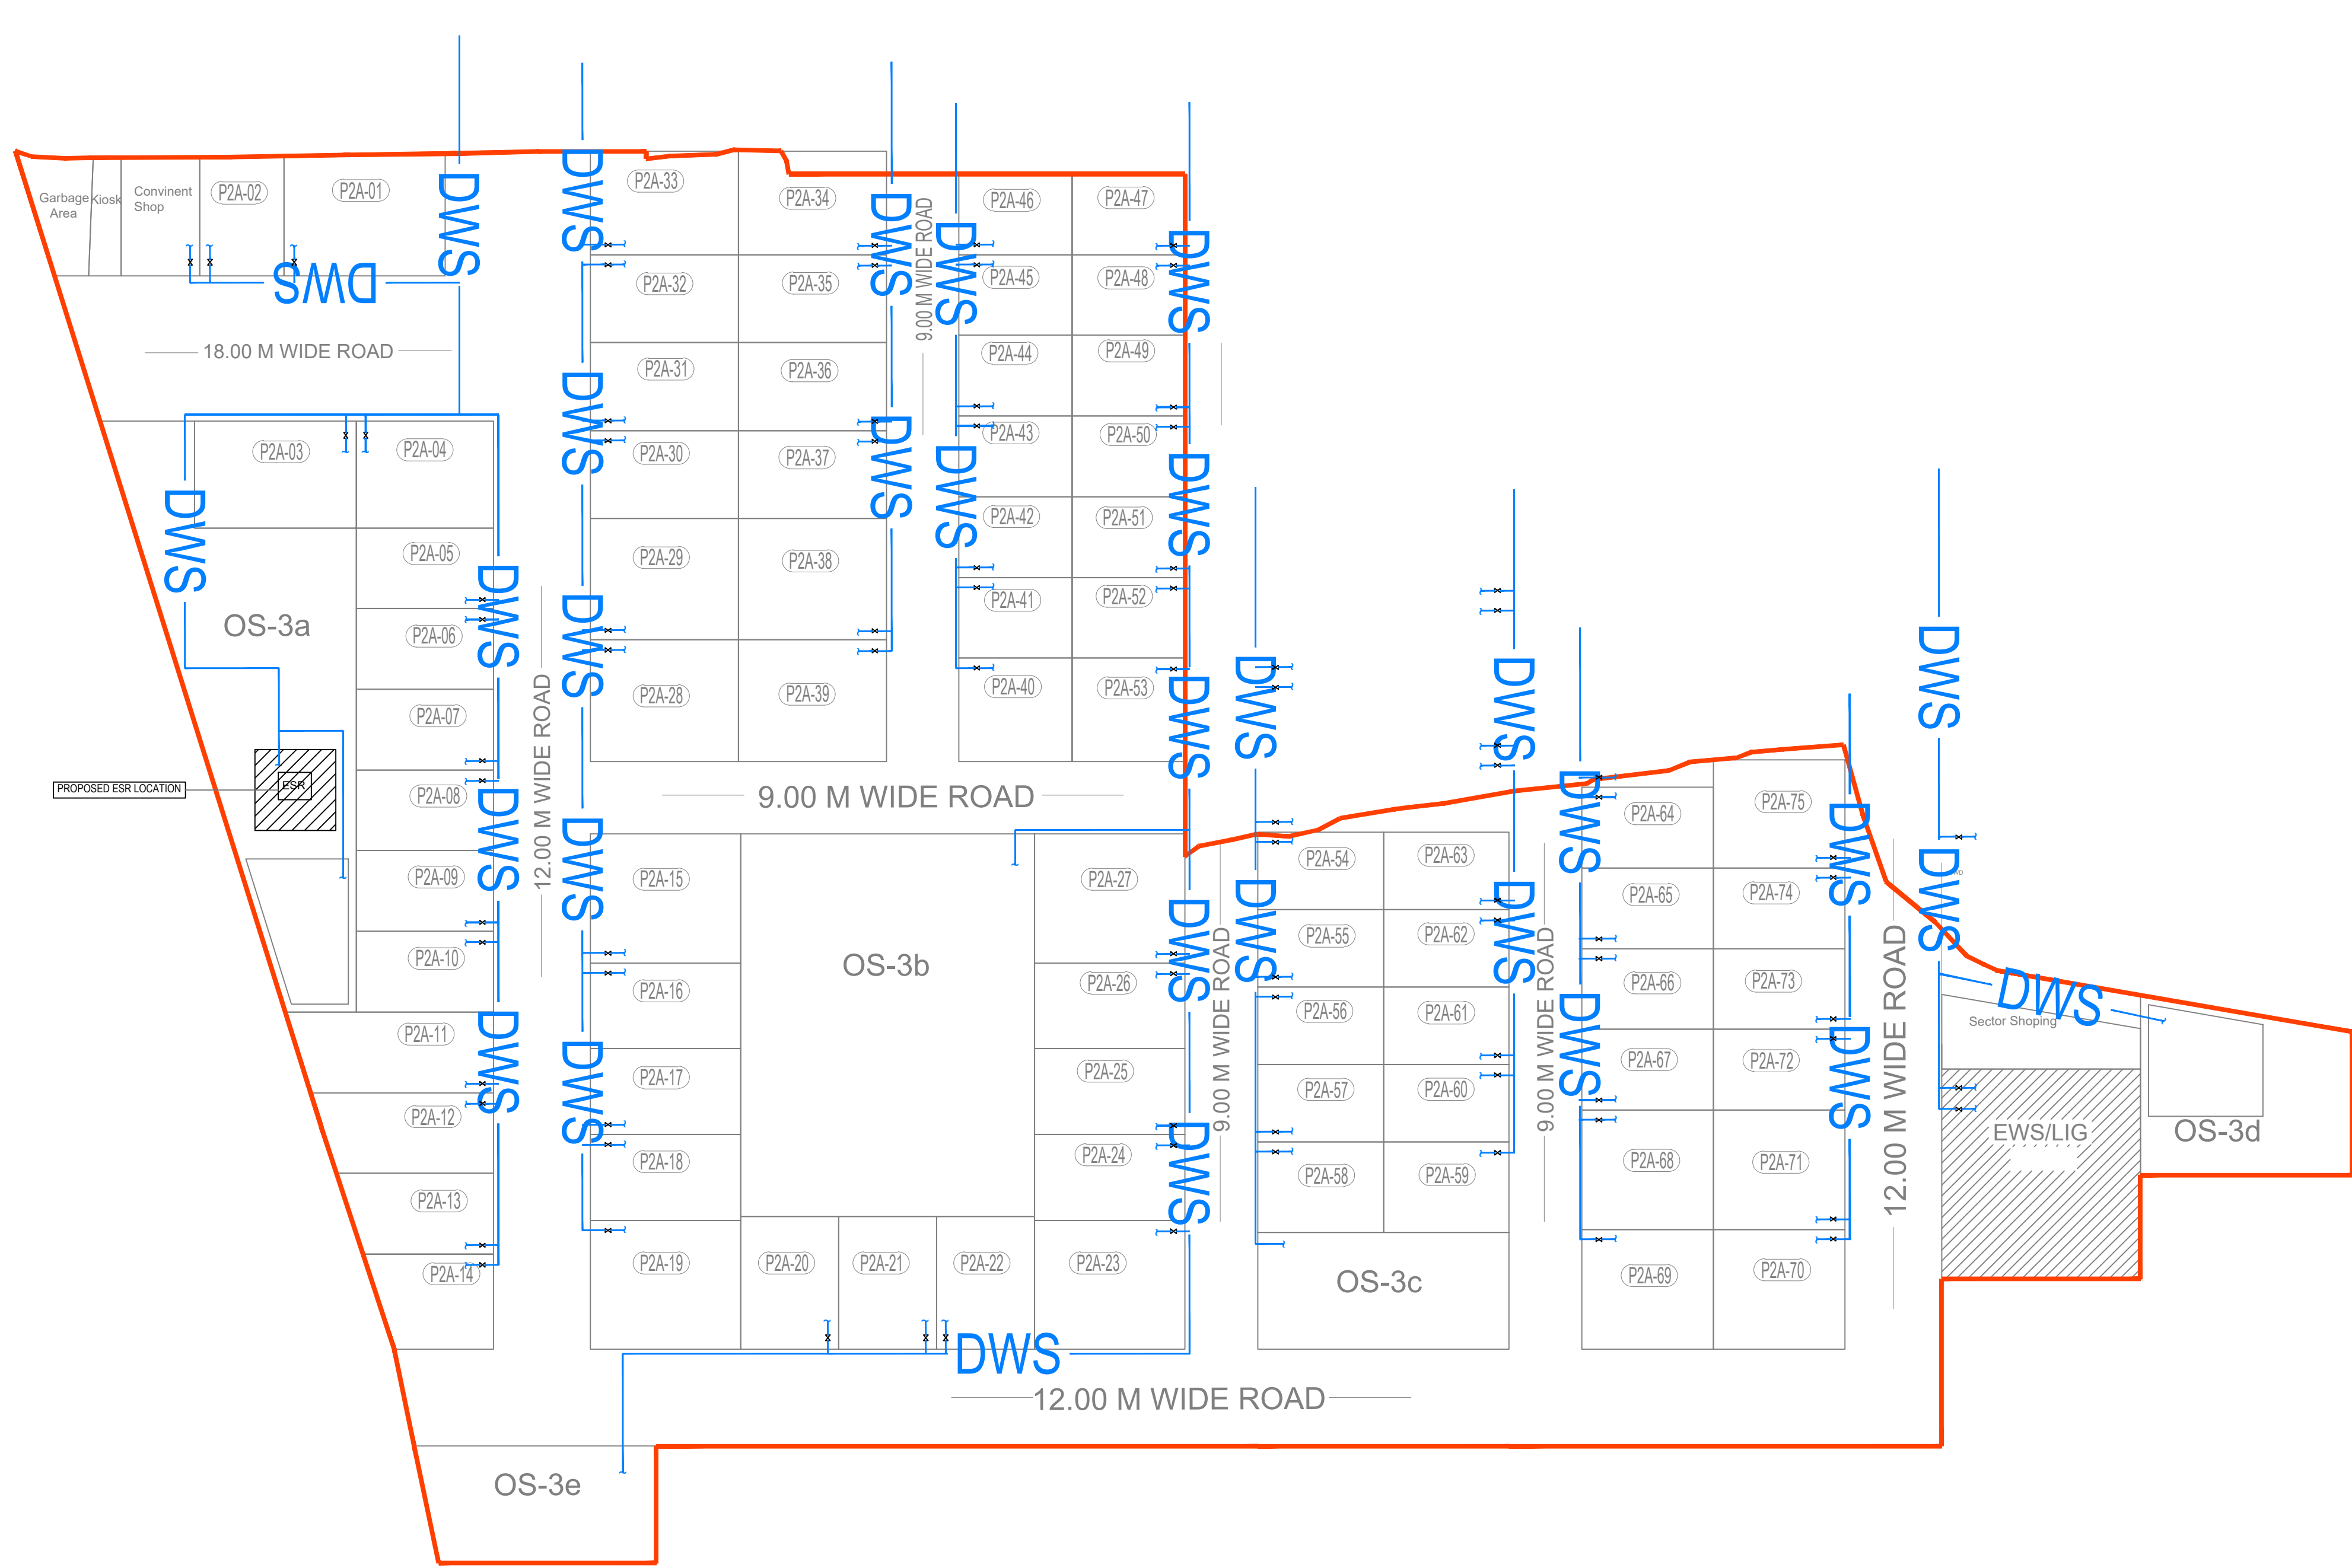


WATER SUPPLY LINE

WATER SUPPLY		
1		MUNICIPAL WATER INLET PIPE
2		DOMESTIC WATER SUPPLY PIPE
3		IRRIGATION WATER SUPPLY PIPE
4		ISOLATION VALVE



LANDSCAPE PLAN

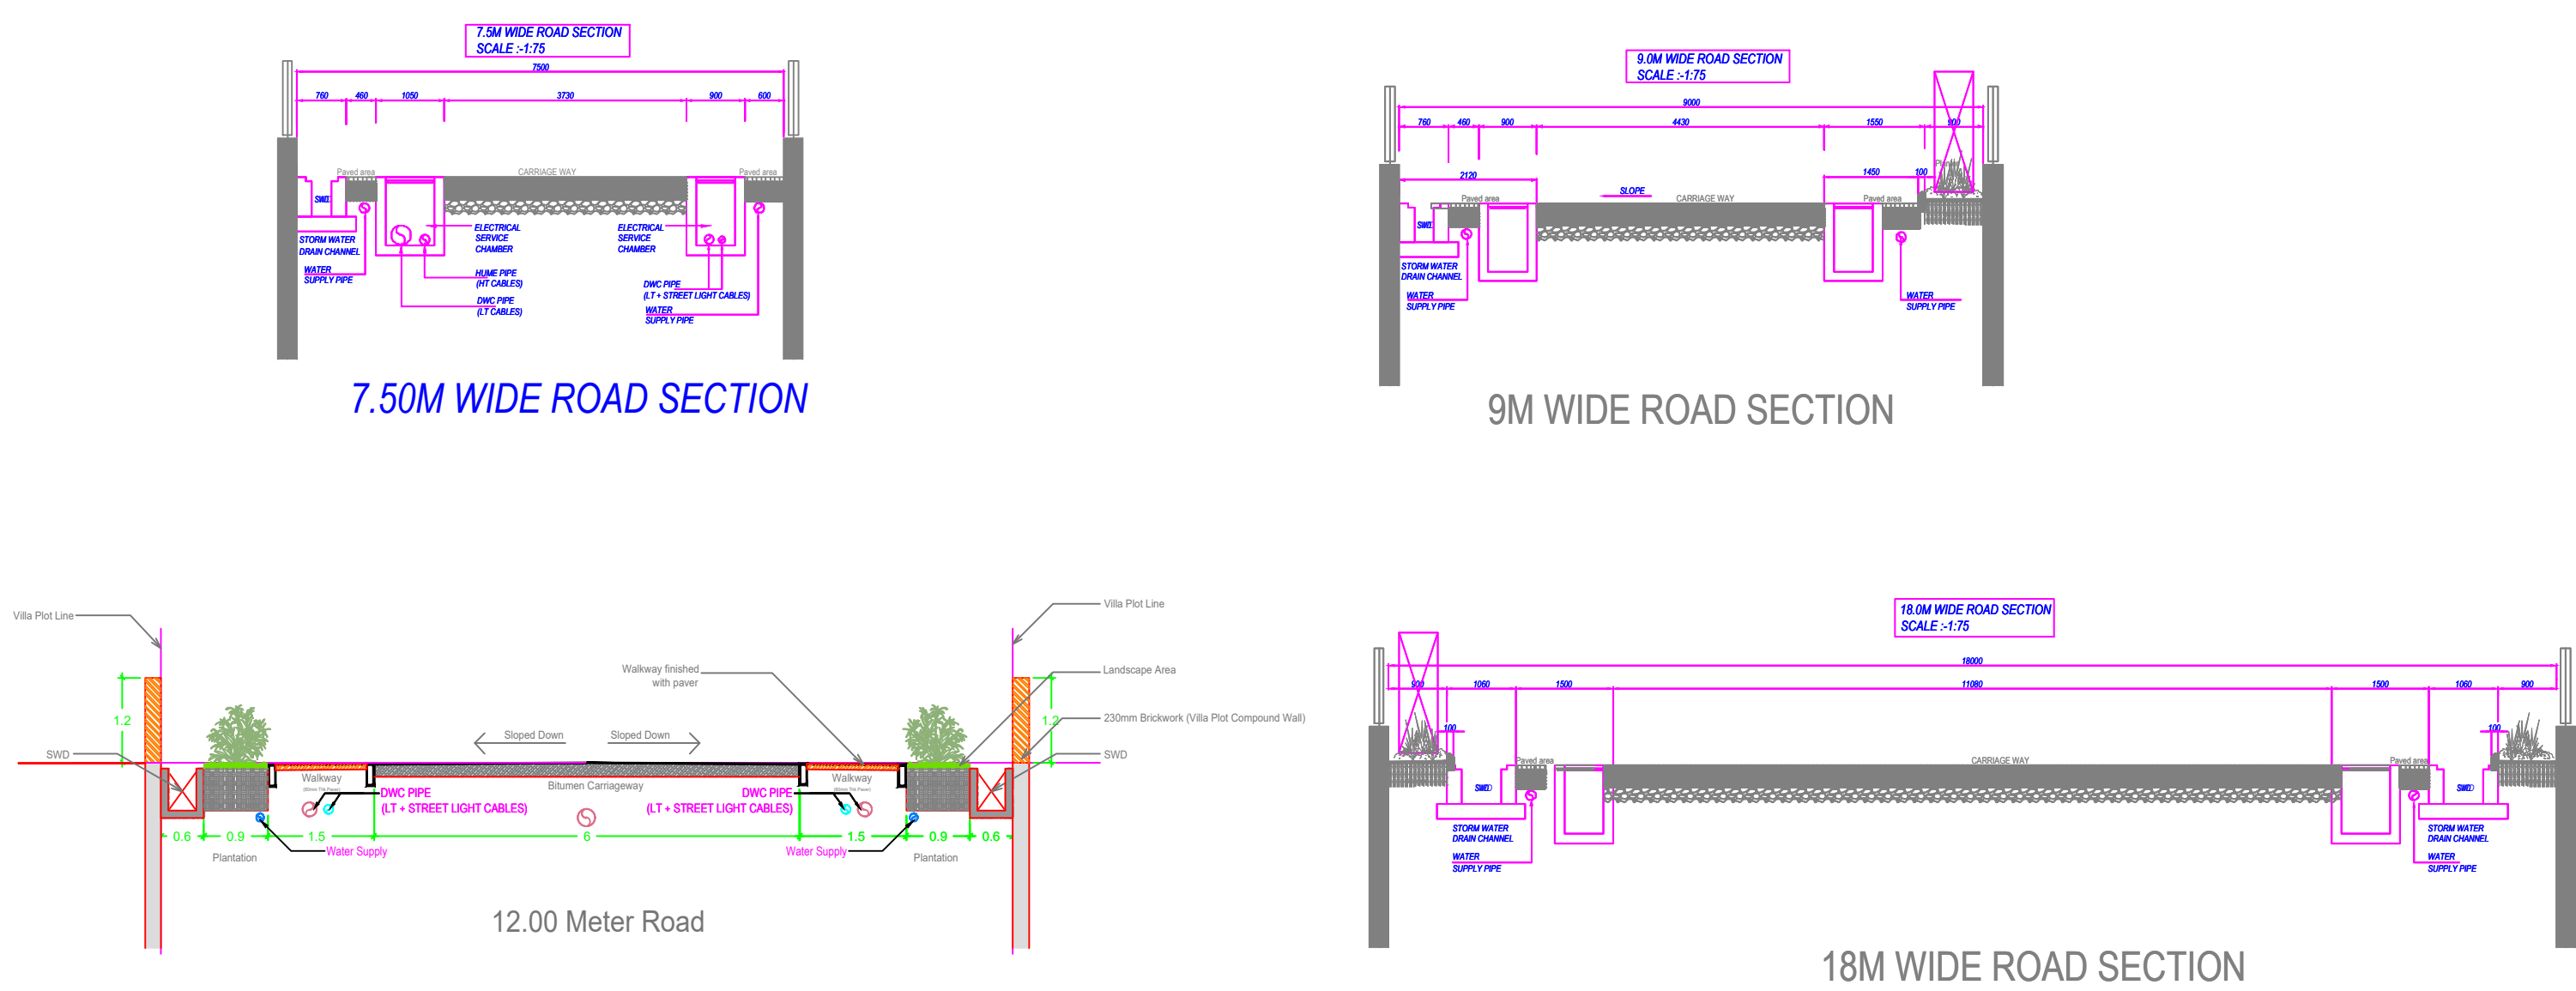

SECTION OF ROAD

N.T.S

Note: - 1) This drawing is prepared as per the current prevailing Building Bye Laws.
2) If Map sanctioned is used for purpose anything other than stated in application will lead to rejection of Map.

Total Plot Area: -	28379.77	Total FAR Area: -	0.00
Total Coverage Area: -	0.00	Total BUA Area: -	0.00

OWNER'S NAME AND SIGNATURE "THE SARAYU" PHASE 2A THROUGH HOABL REALTECH PRIVATE LIMITED, jignesh.gosalia@hoabl.in, 9329145451 For HOABL Realtech Private Limited Director / Authorised Signatory	
ARCHENG'S NAME AND SIGNATURE VIKRAM KUMAR JAISWAL AM1586532/31082018	STRUCTURE ENGINEER
Ayodhya-Faizabad Development Authority	
Building Plan Application Number AFDA/LD/23-24/0978 Sanctioned On 12 Apr 2024 Valid Till 17 Apr 2029 Approved By Ashwini Kumar Pandey (Vice Chairman) Examined By Vansh Bahadur Yadav (Junior engineer) AJAY KUMAR RAI (Executive engineer) Vansh Bahadur Yadav (Junior engineer) AJAY KUMAR RAI (Executive engineer) Satyendra Singh (Secretary) Ashwini Kumar Pandey (Vice Chairman)	