

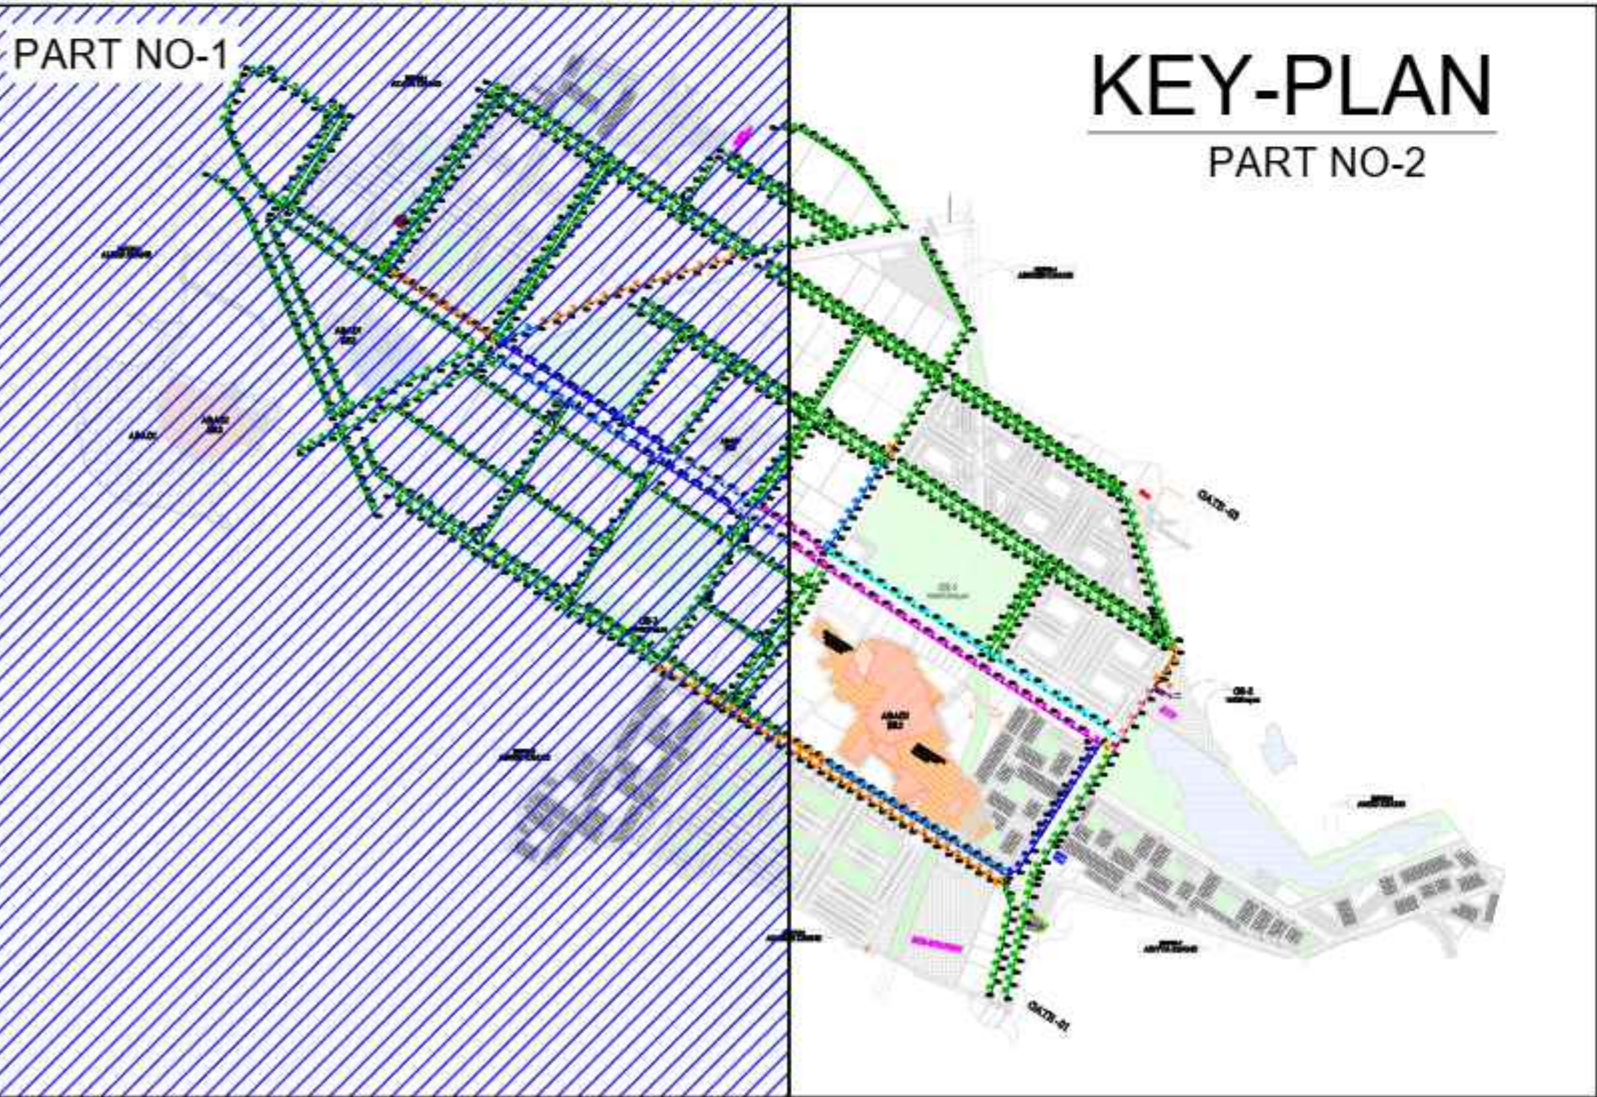


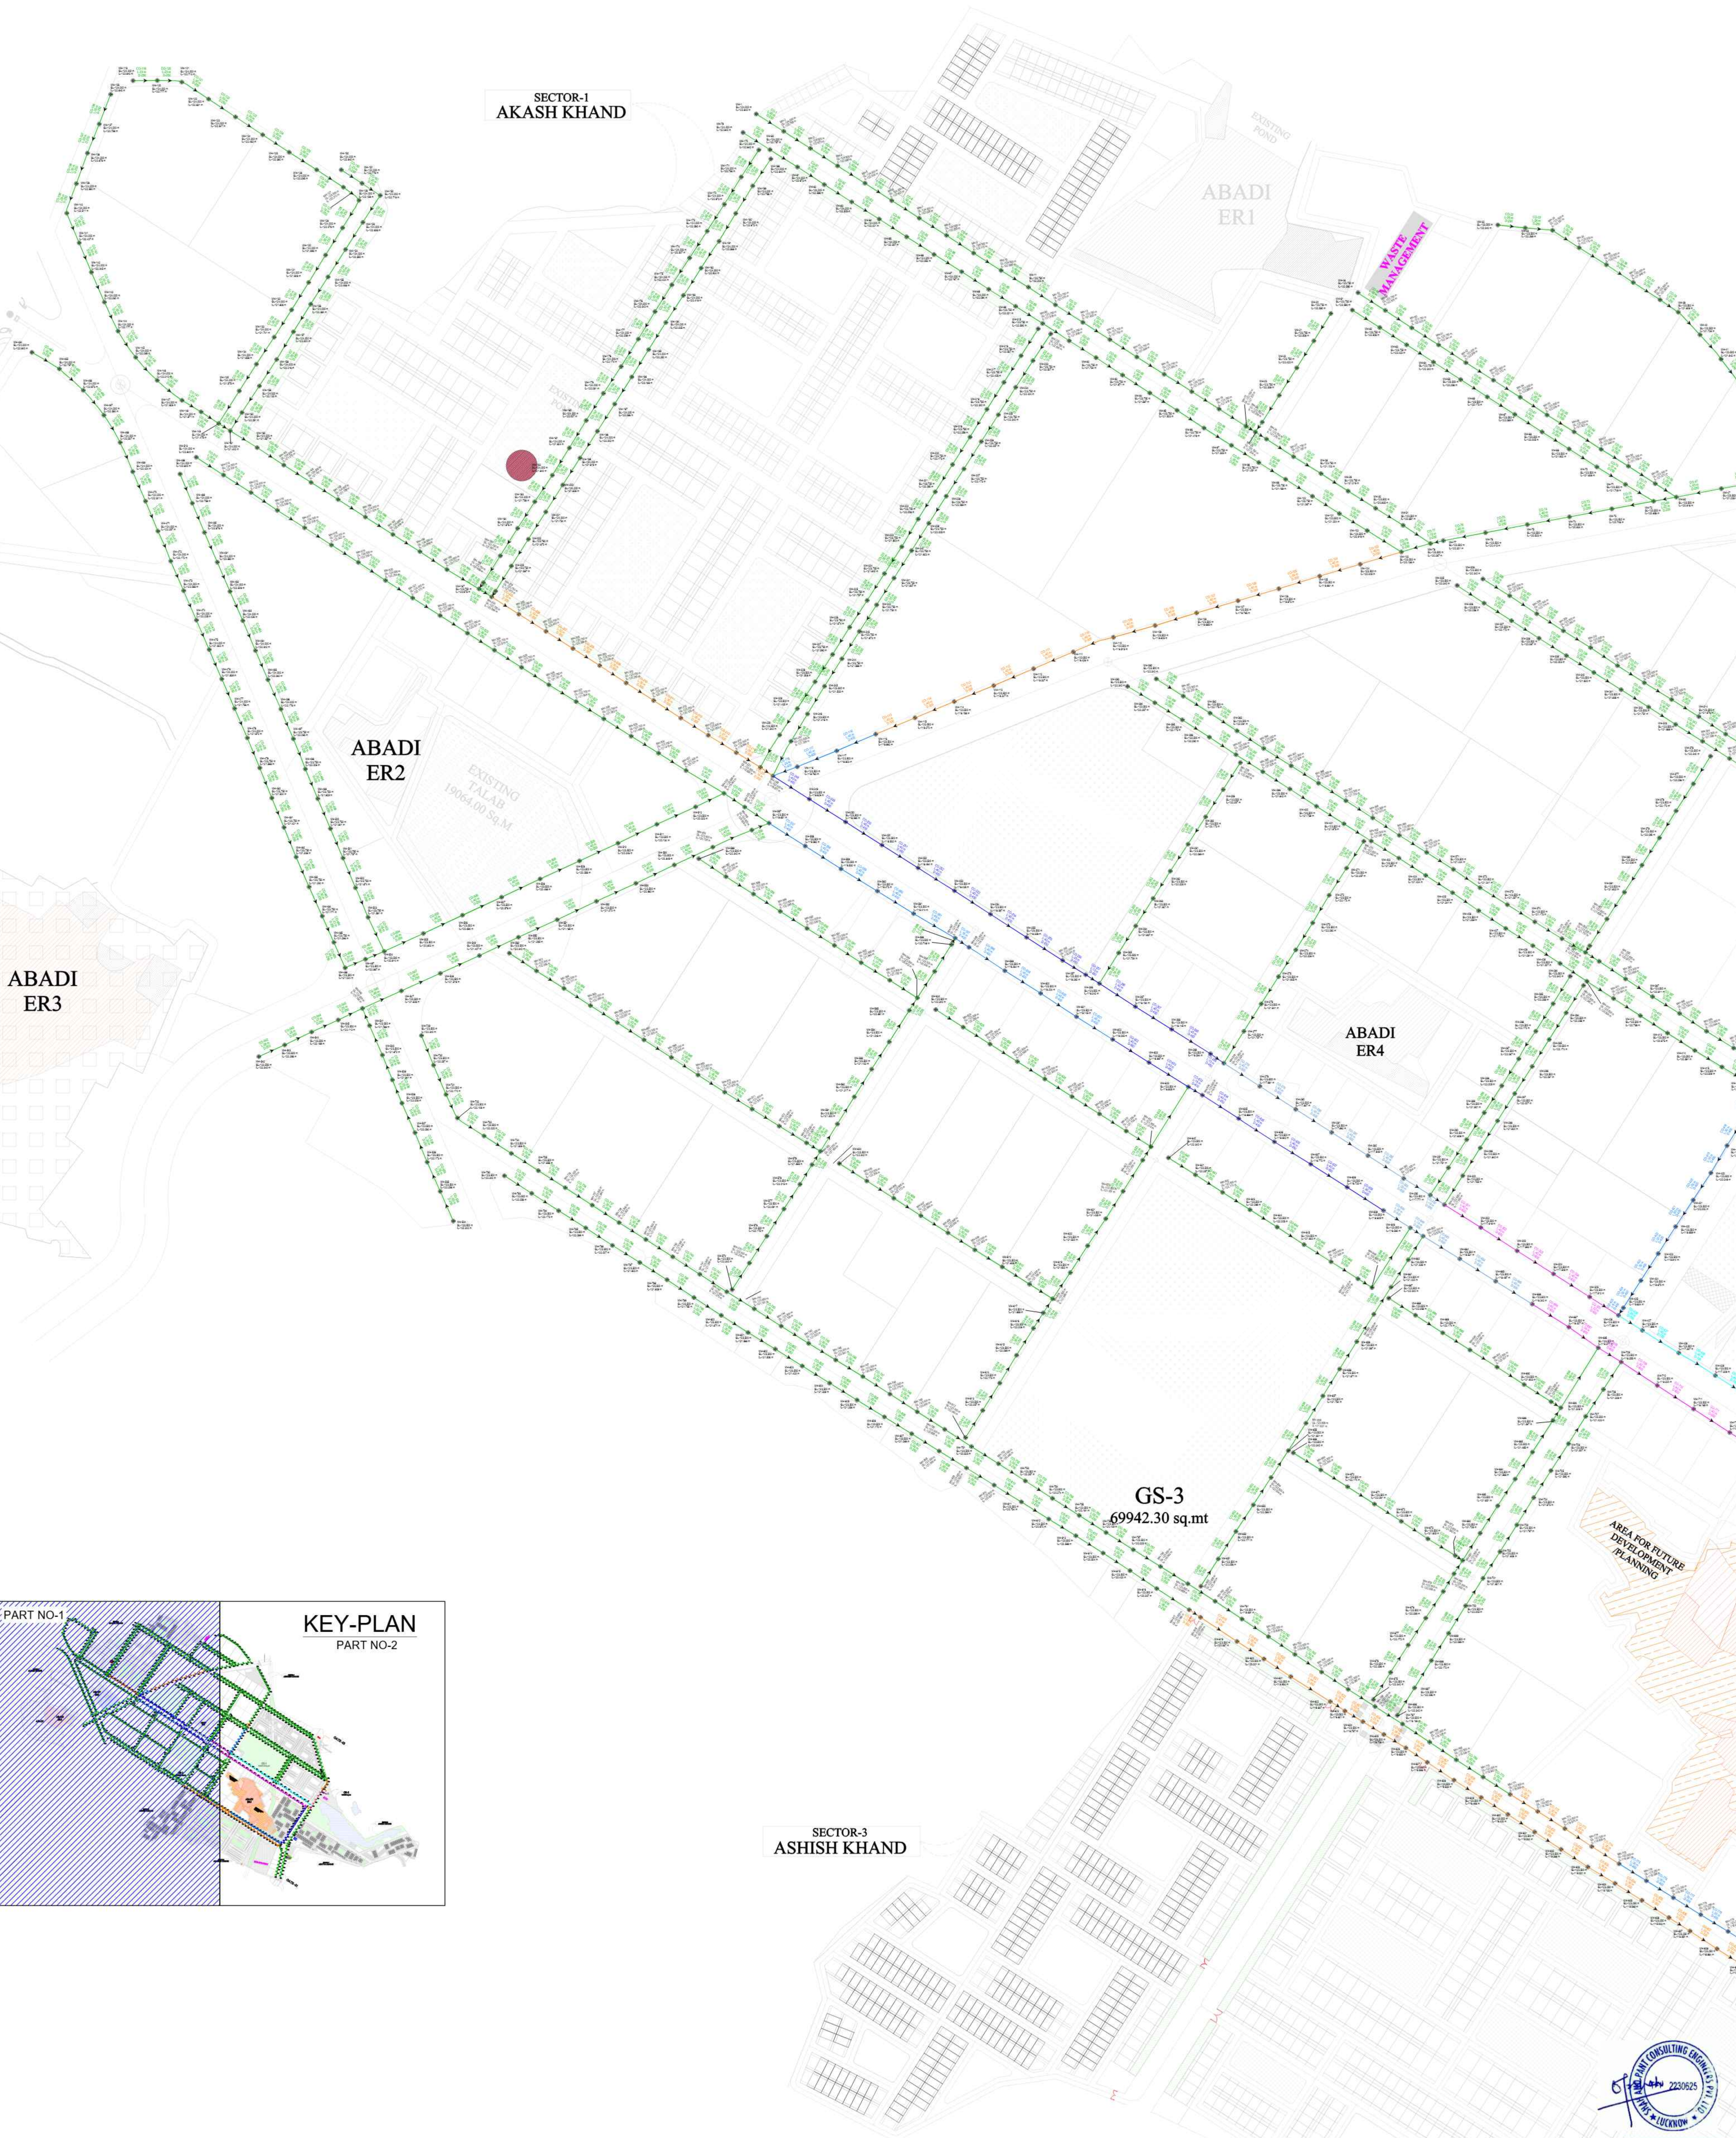

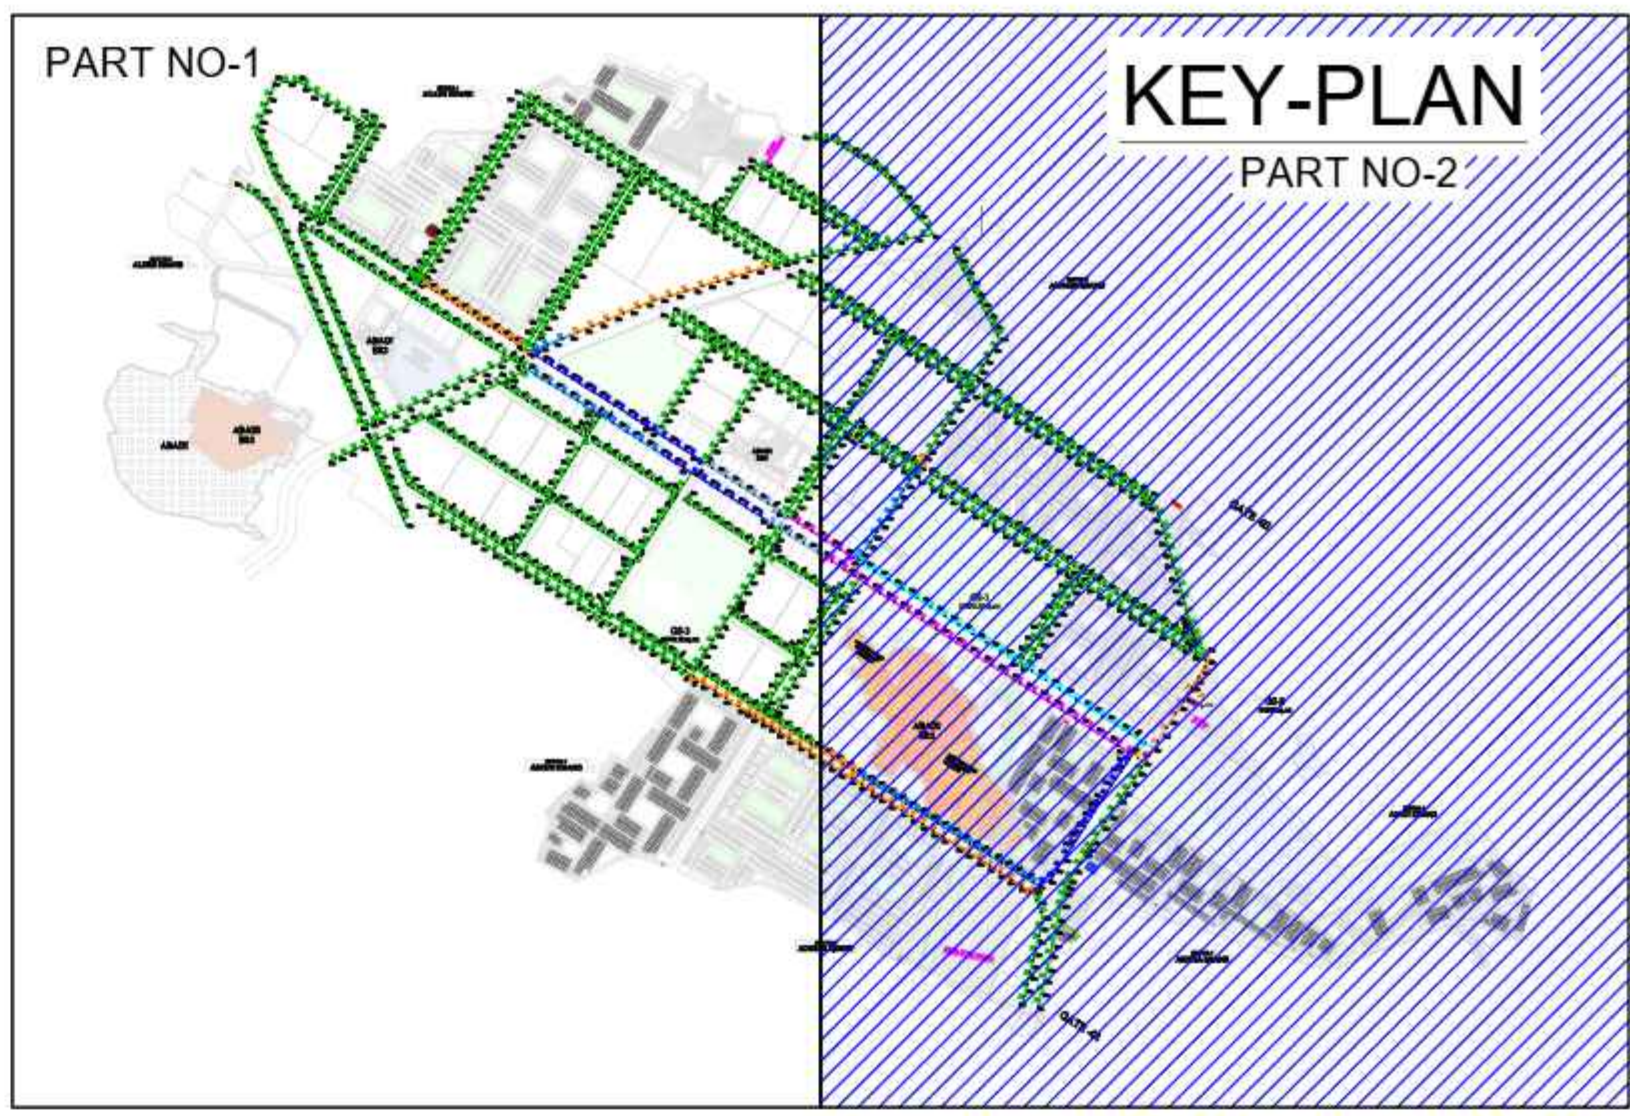

SECTOR-4
ABHASH KHAND

ABADI
ER4

GS-3
69942.30 sq.mt

GS-1
104041.80 sq.mt

ABADI
ER5

GS-2
155200 sq.mt

STP

SECTOR-6
ADARSH KHAND

SUB-STATION

SECTOR-7
ADITYA KHAND

GATE-02



PROJECT :-PROPOSED LAYOUT OF MOHAN ROAD SCHEME FOR VILLAGE PYAREPUR
& KALIYA KHERA, LUCKNOW

DATE :- SEPT-2025
CHECKED BY :- M. PANT
DRG NO. :- LDA/SEW/TR-M
SCALE :- 1:100
DRAWN BY :- ABOULLAH RAIS

DRG TITLE :-

INDEX PLAN
SEWERAGE SYSTEM

Services Consultant :-
SHAH & PAINT
CONSULTING ENGINEERS LLP
24A/20, JEEB ROAD, 1ST FLOOR, KALKAJI, LUCKNOW (UP)
Email: shah_paint@shahpaint.com, TGA: www.shahpaintconsultingengineers.com