


NOTES:
 1. DO NOT SCALE FROM THIS DRAWING.
 2. ALL DIMENSIONS ARE IN MILLIMETERS.
 3. THIS DRAWING IS THE COPY RIGHT OF O. A. K. ARCHITECTS AND ENGINEERS AND SHALL NOT BE USED IN WHOLE OR PART OTHER THAN FOR THE PURPOSE INTENDED.
 4. LEVEL -00 CORRESPONDS TO ROAD LEVEL.
 5. THIS DRAWING SHALL BE READ IN CONJUNCTION WITH THE CURRENT ISSUE OF ALL ASSOCIATED ARCHITECTURAL, STRUCTURAL, BUILDING SERVICES DRAWINGS.

 250mm Dia DI Water Supply Line
 150mm Dia DI Water Supply Line
 100mm Dia DI Water Supply Line
 32mm Dia DI Water Supply Line

 32mm Dia DI Ferrul

110mm supply 25mm to tank
250/150/110 dia pipe

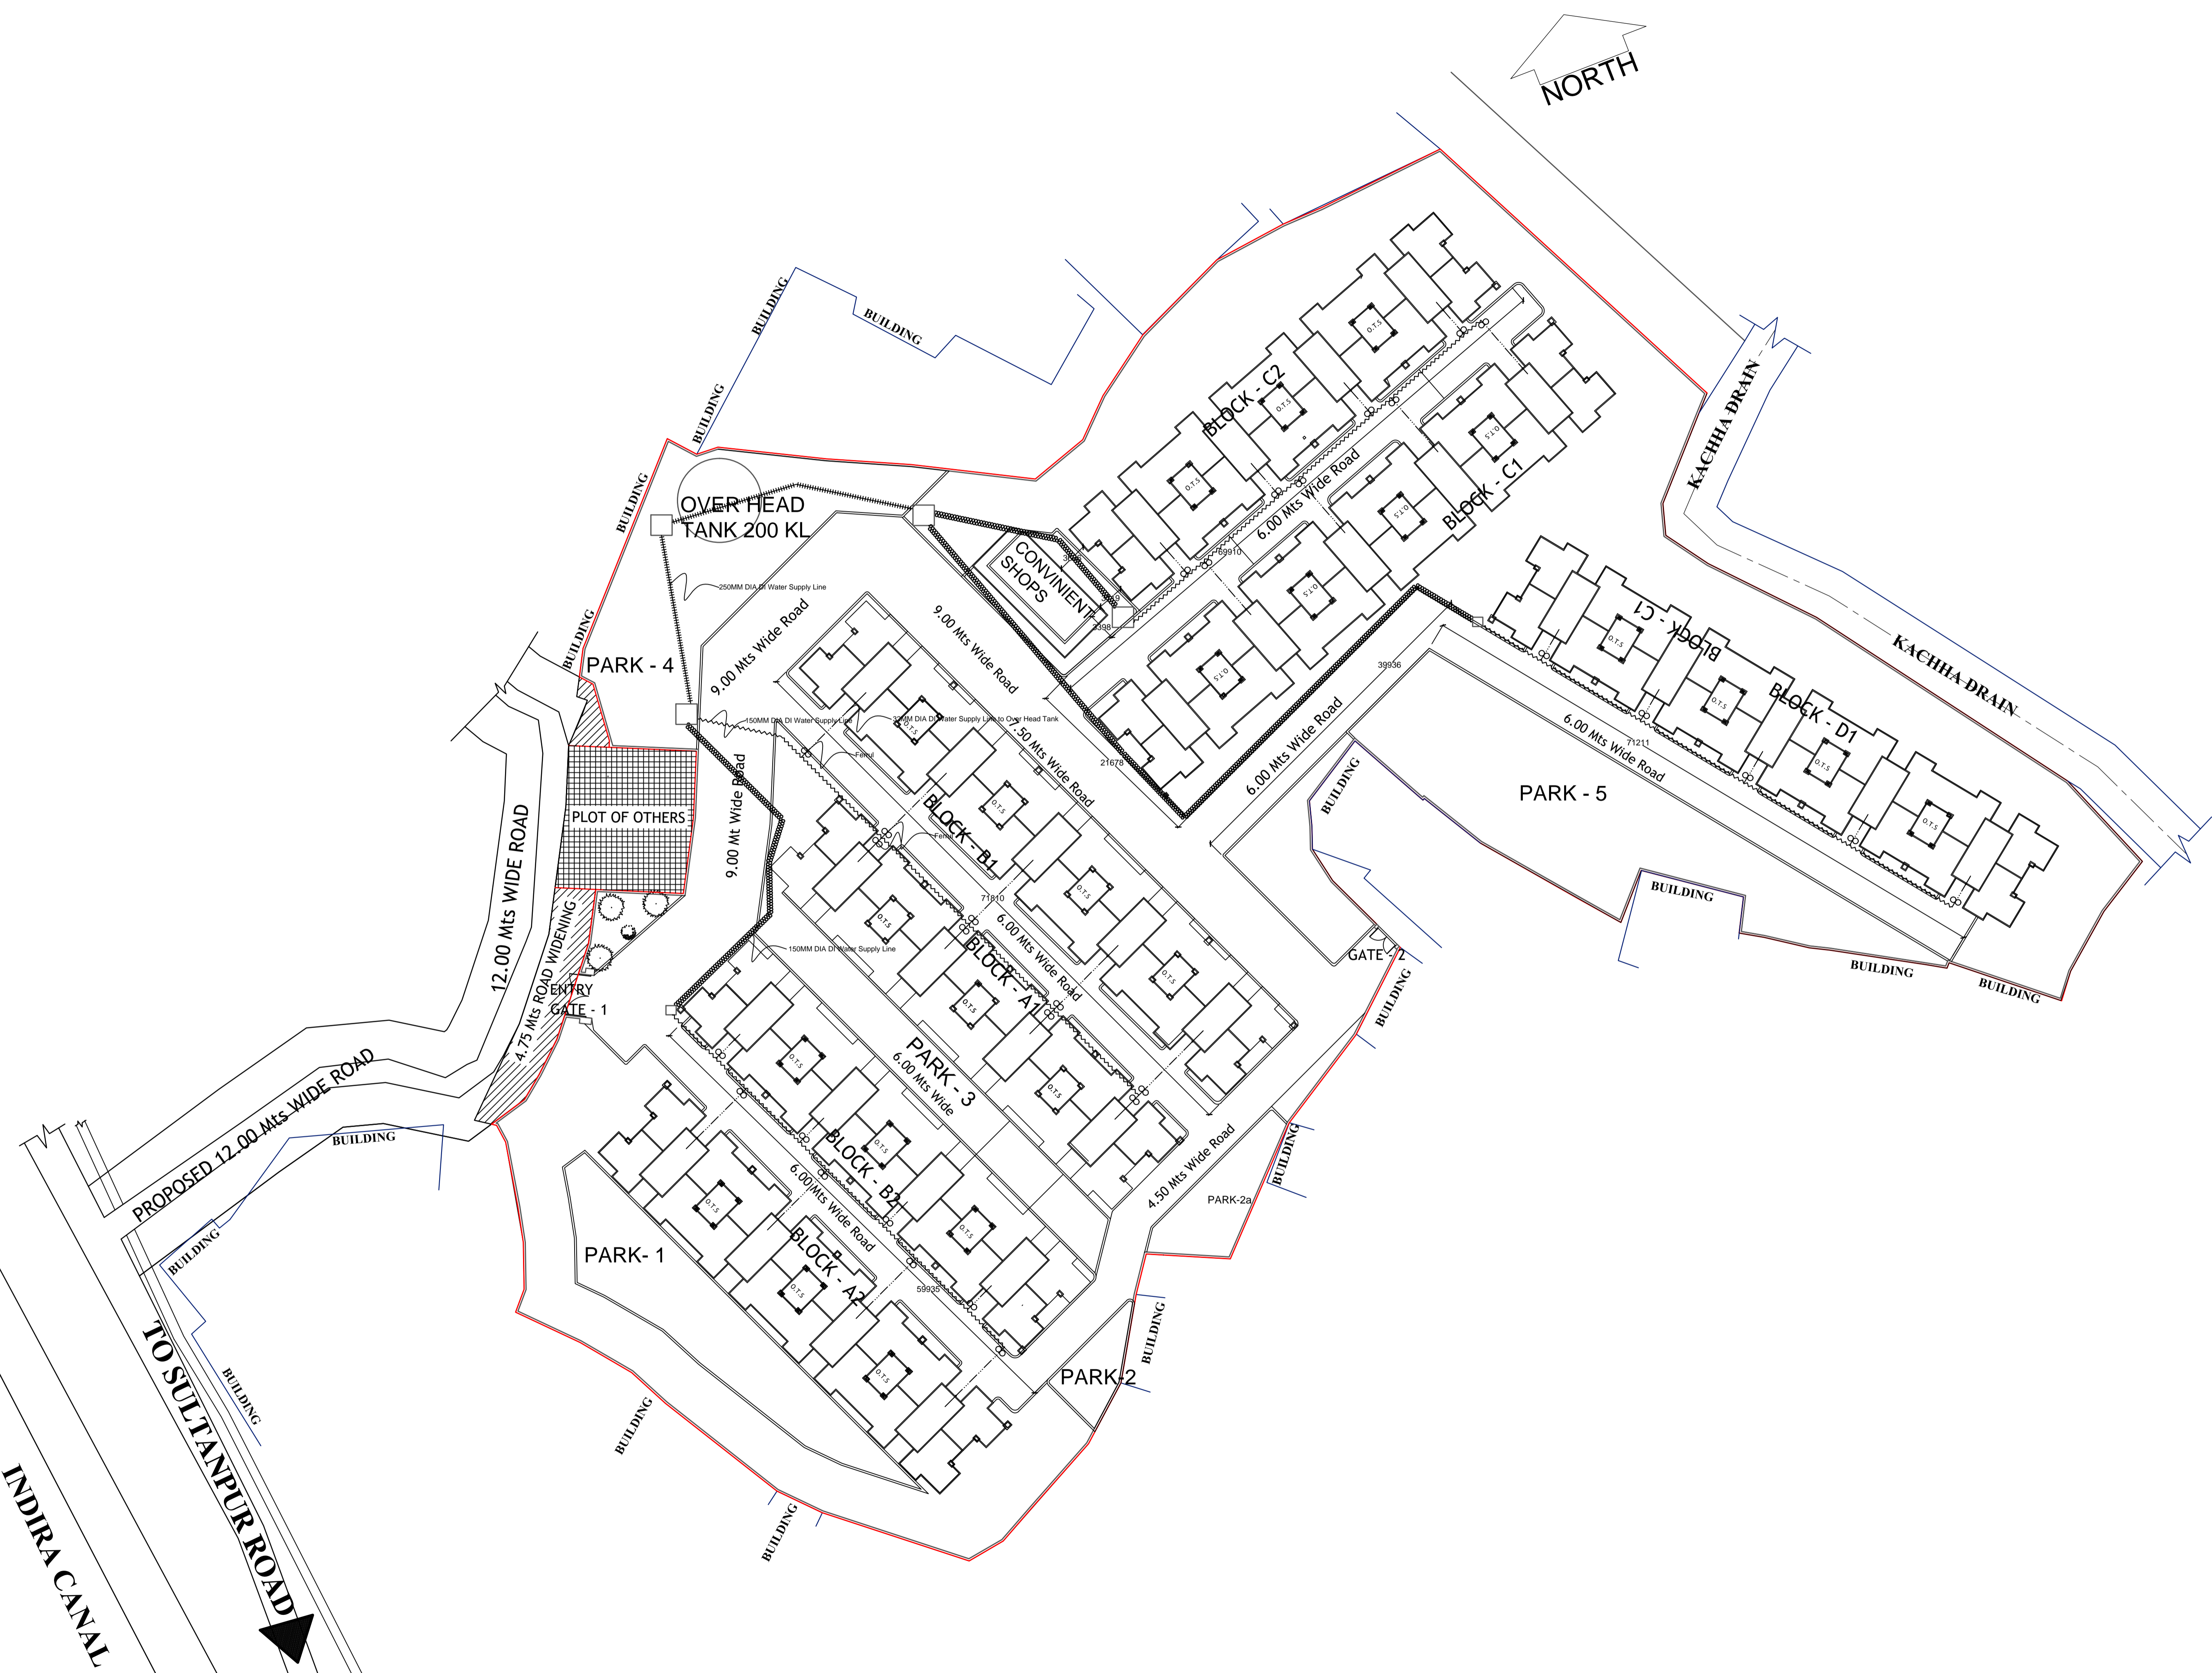


CLIENT:
RAE BARELI DEVELOPMENT AUTHORITY
RAE BARELI

PROJECT:
PRADHAN MANTRI AVAS YOJNA
(URBAN).

SCALE: 1:	Date: / / 2018	Checked	Revised	Approved
-----------	----------------	---------	---------	----------

DRAWING TITLE: WATER SUPPLY MAINS	Drawing type: APPROVAL
DRAWING No: OAK/RDA/PMAVASYOJNA/2018/EWS/R00-08A	Revision:

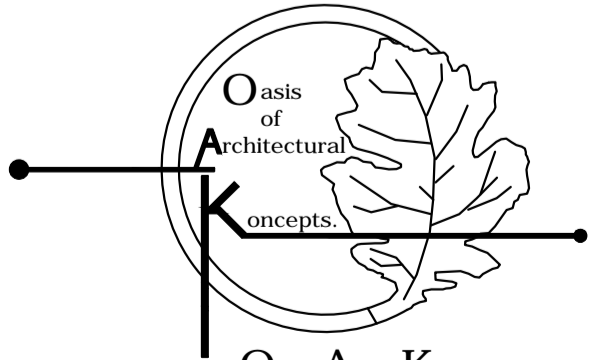

O. A. K.
 ARCHITECTS AND ENGINEERS
 A/4, IIInd Floor, Super Market,
 Rae Bareli.
 E-mail: oakarchitects@yahoo.com

INDIRA CANAL

TO SULTANPUR ROAD