



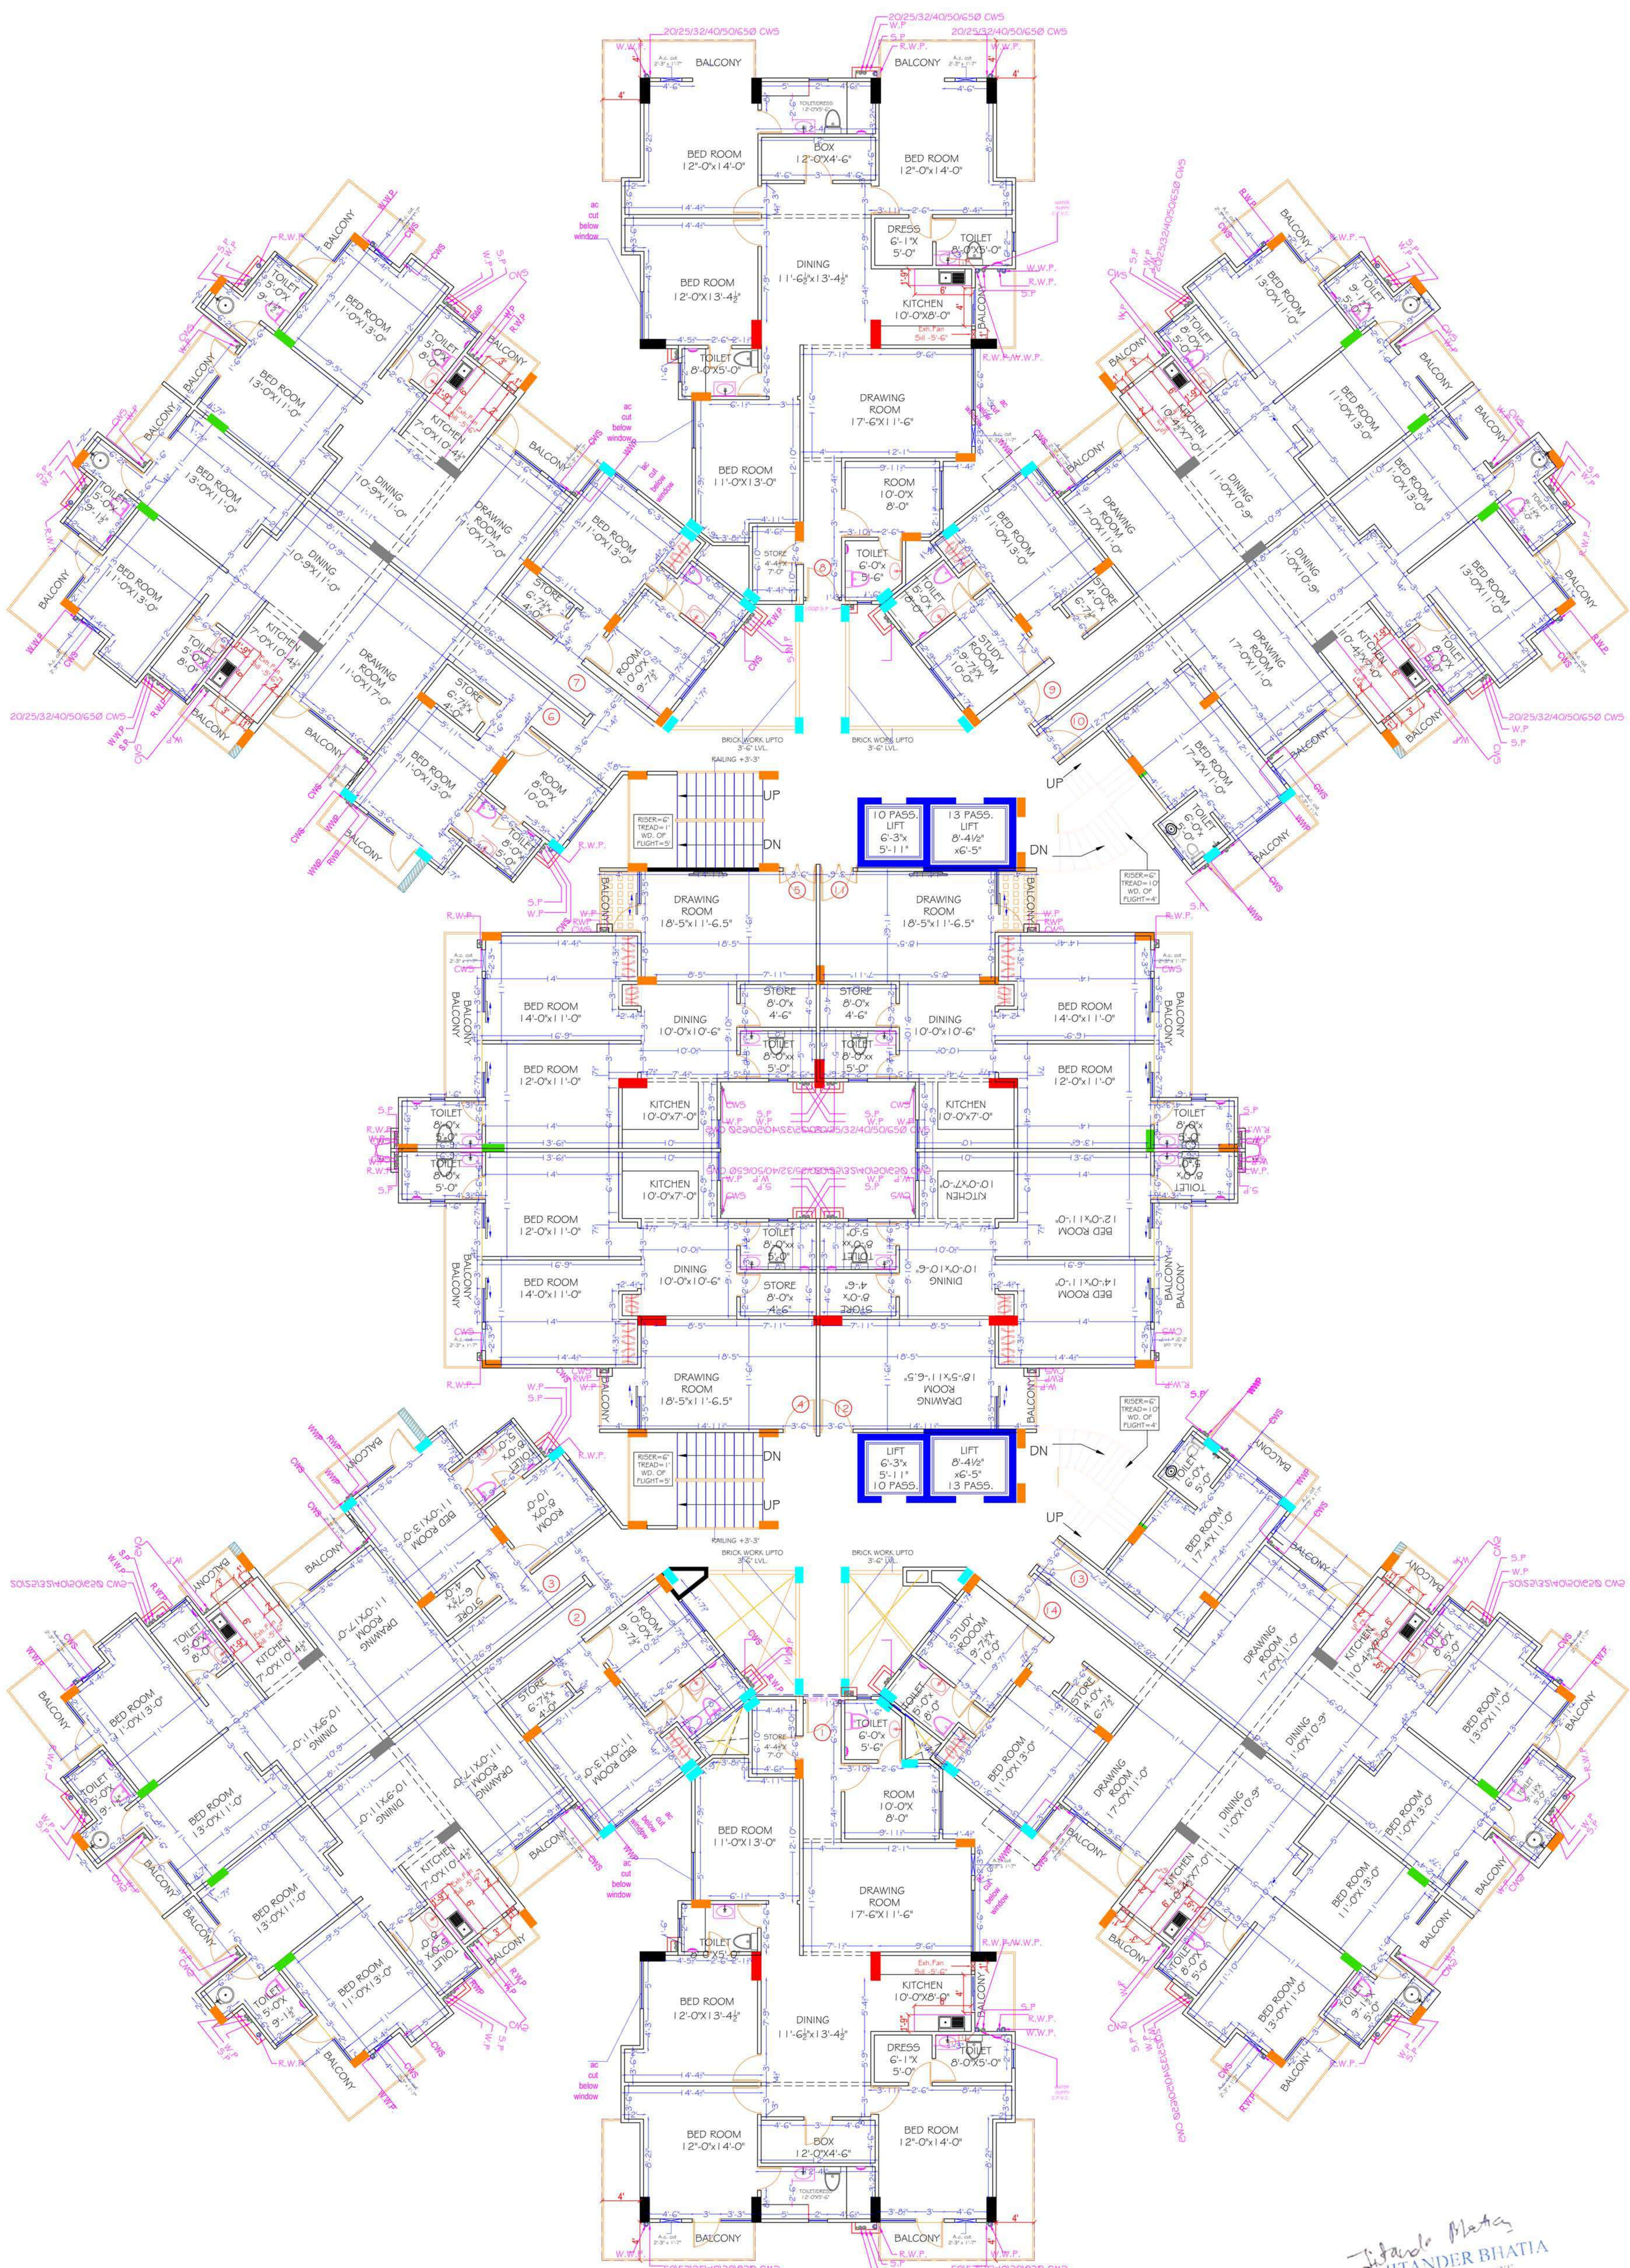

TYPICAL FLOOR PLAN

Jitender Bhatia
ARCHITECT
COA No. CA/97/22188

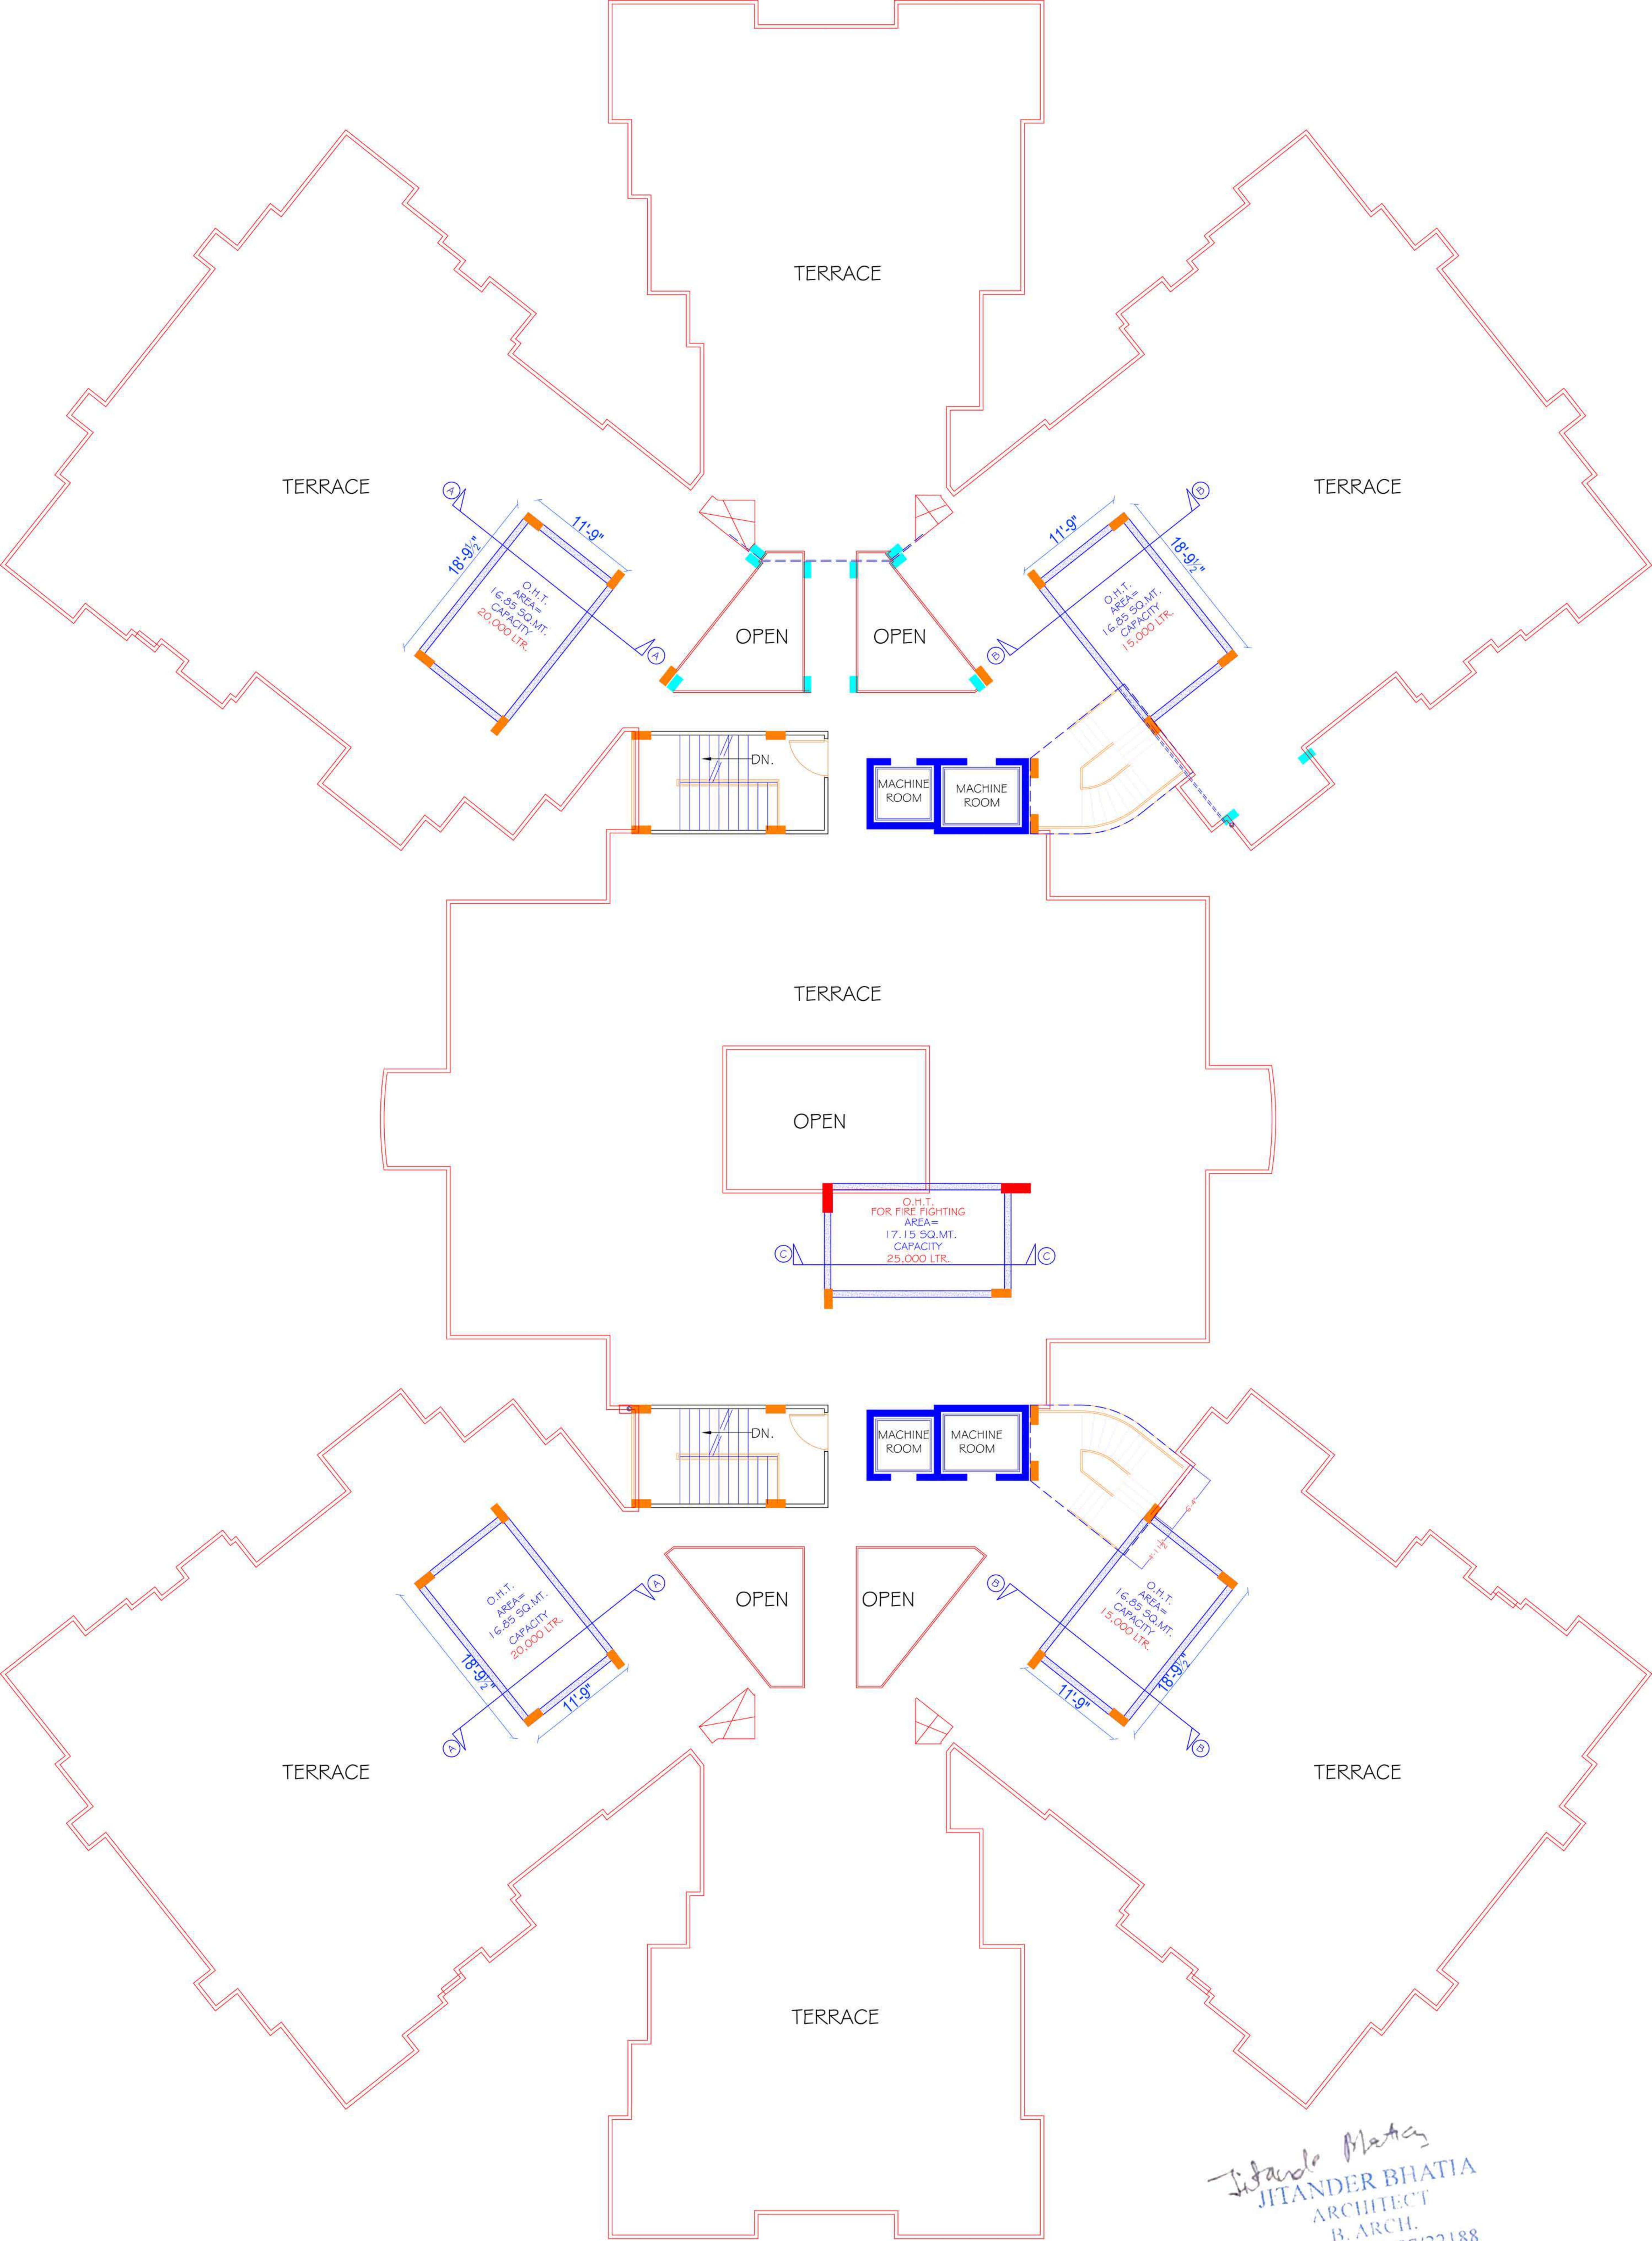

TERRACE PLAN

Jitender Bhatia
JITENDER BHATIA
ARCHITECT
B. ARCH.
COA No. CA/97/22188