



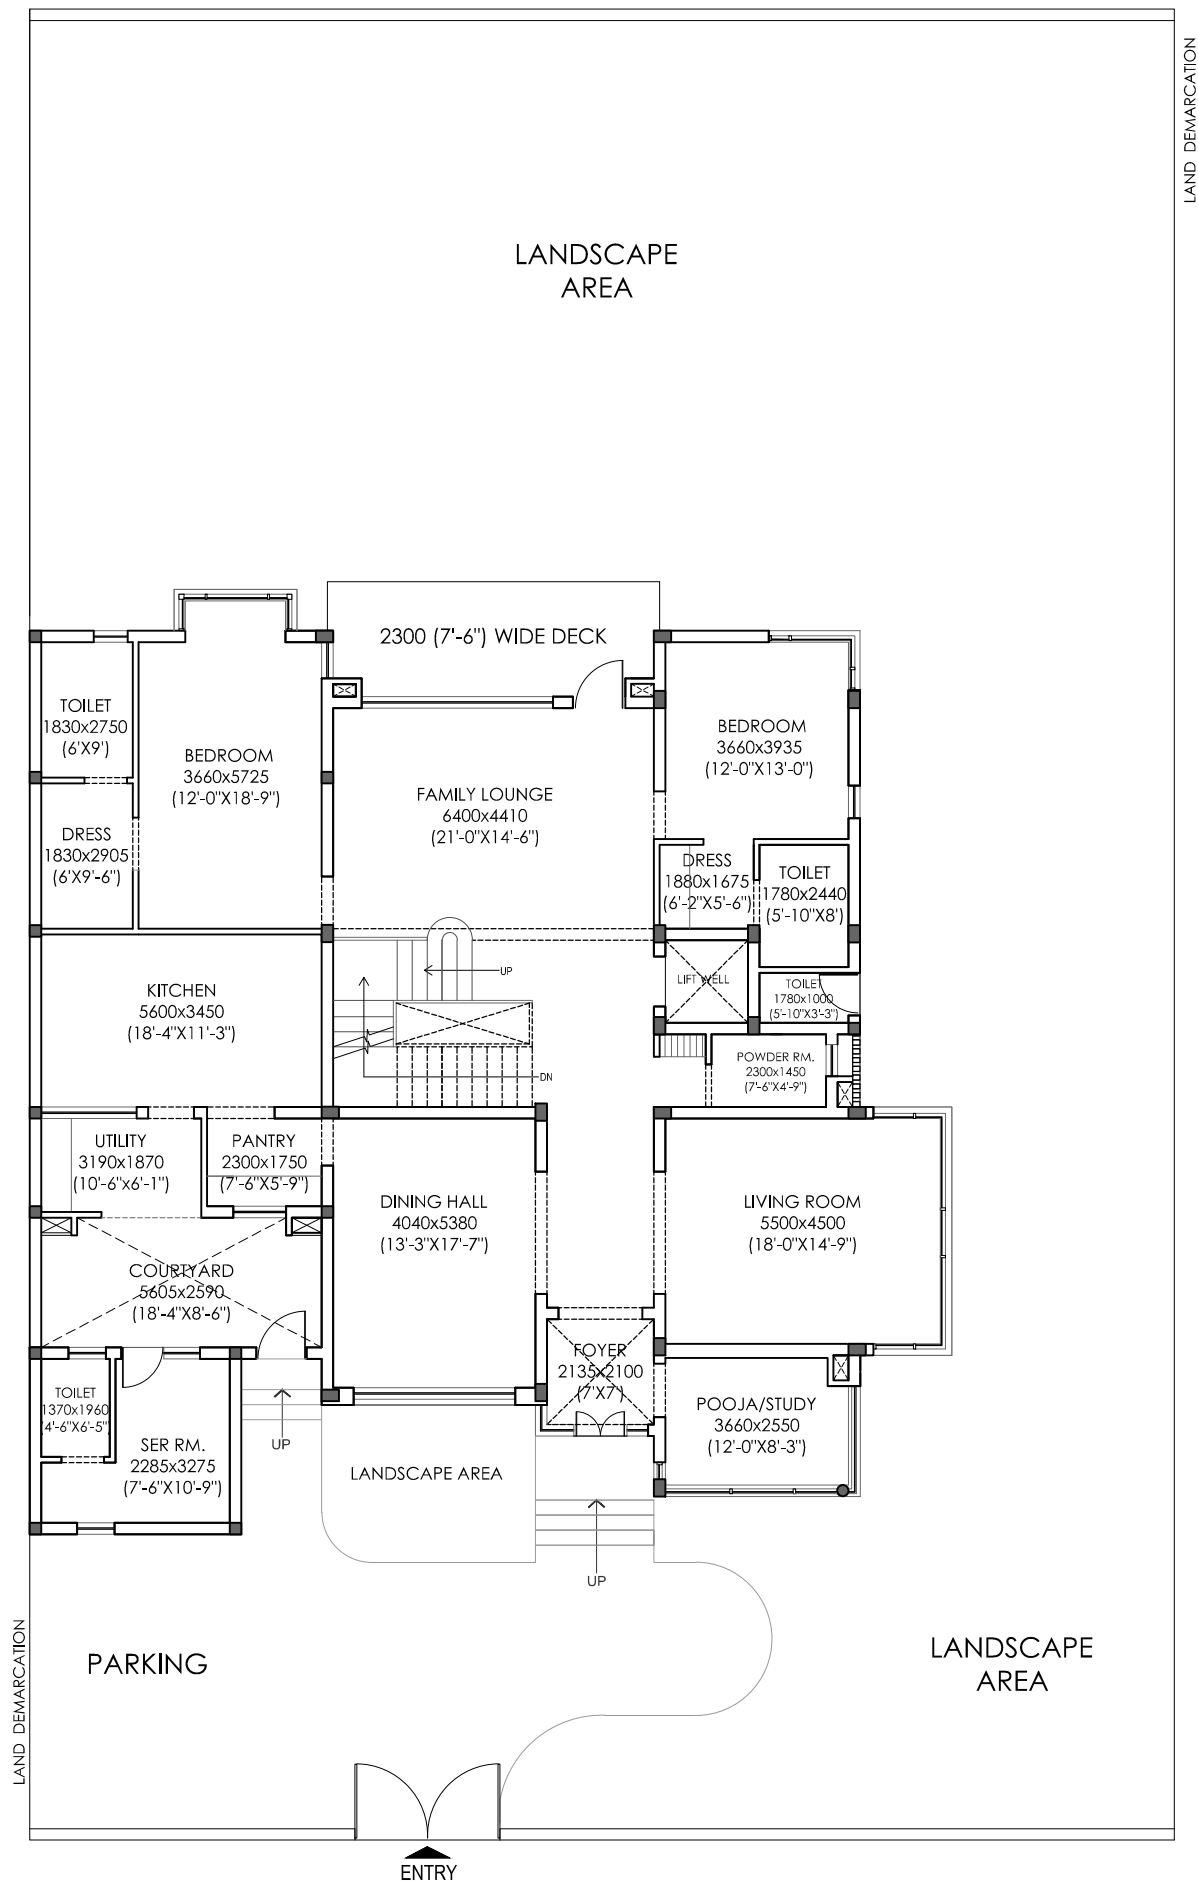


GROUND FLOOR PLAN



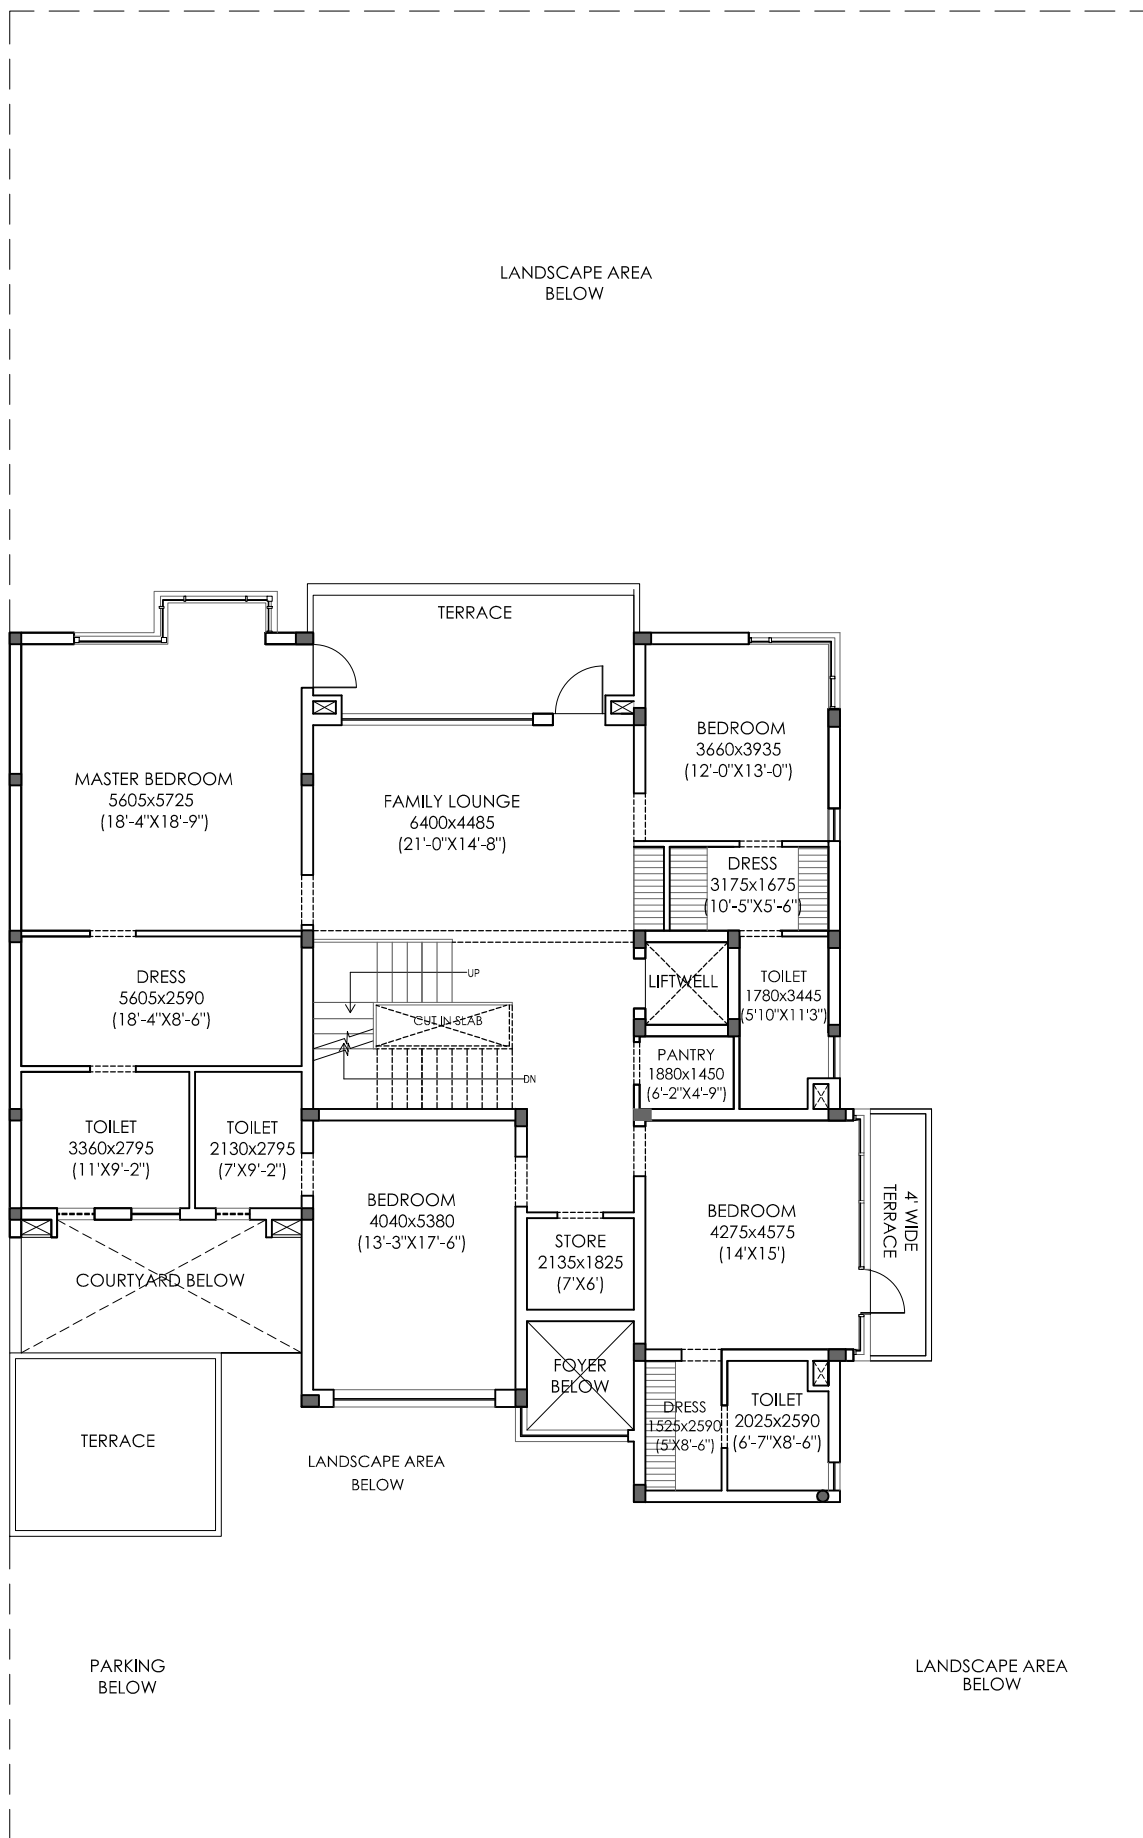


FIRST FLOOR PLAN



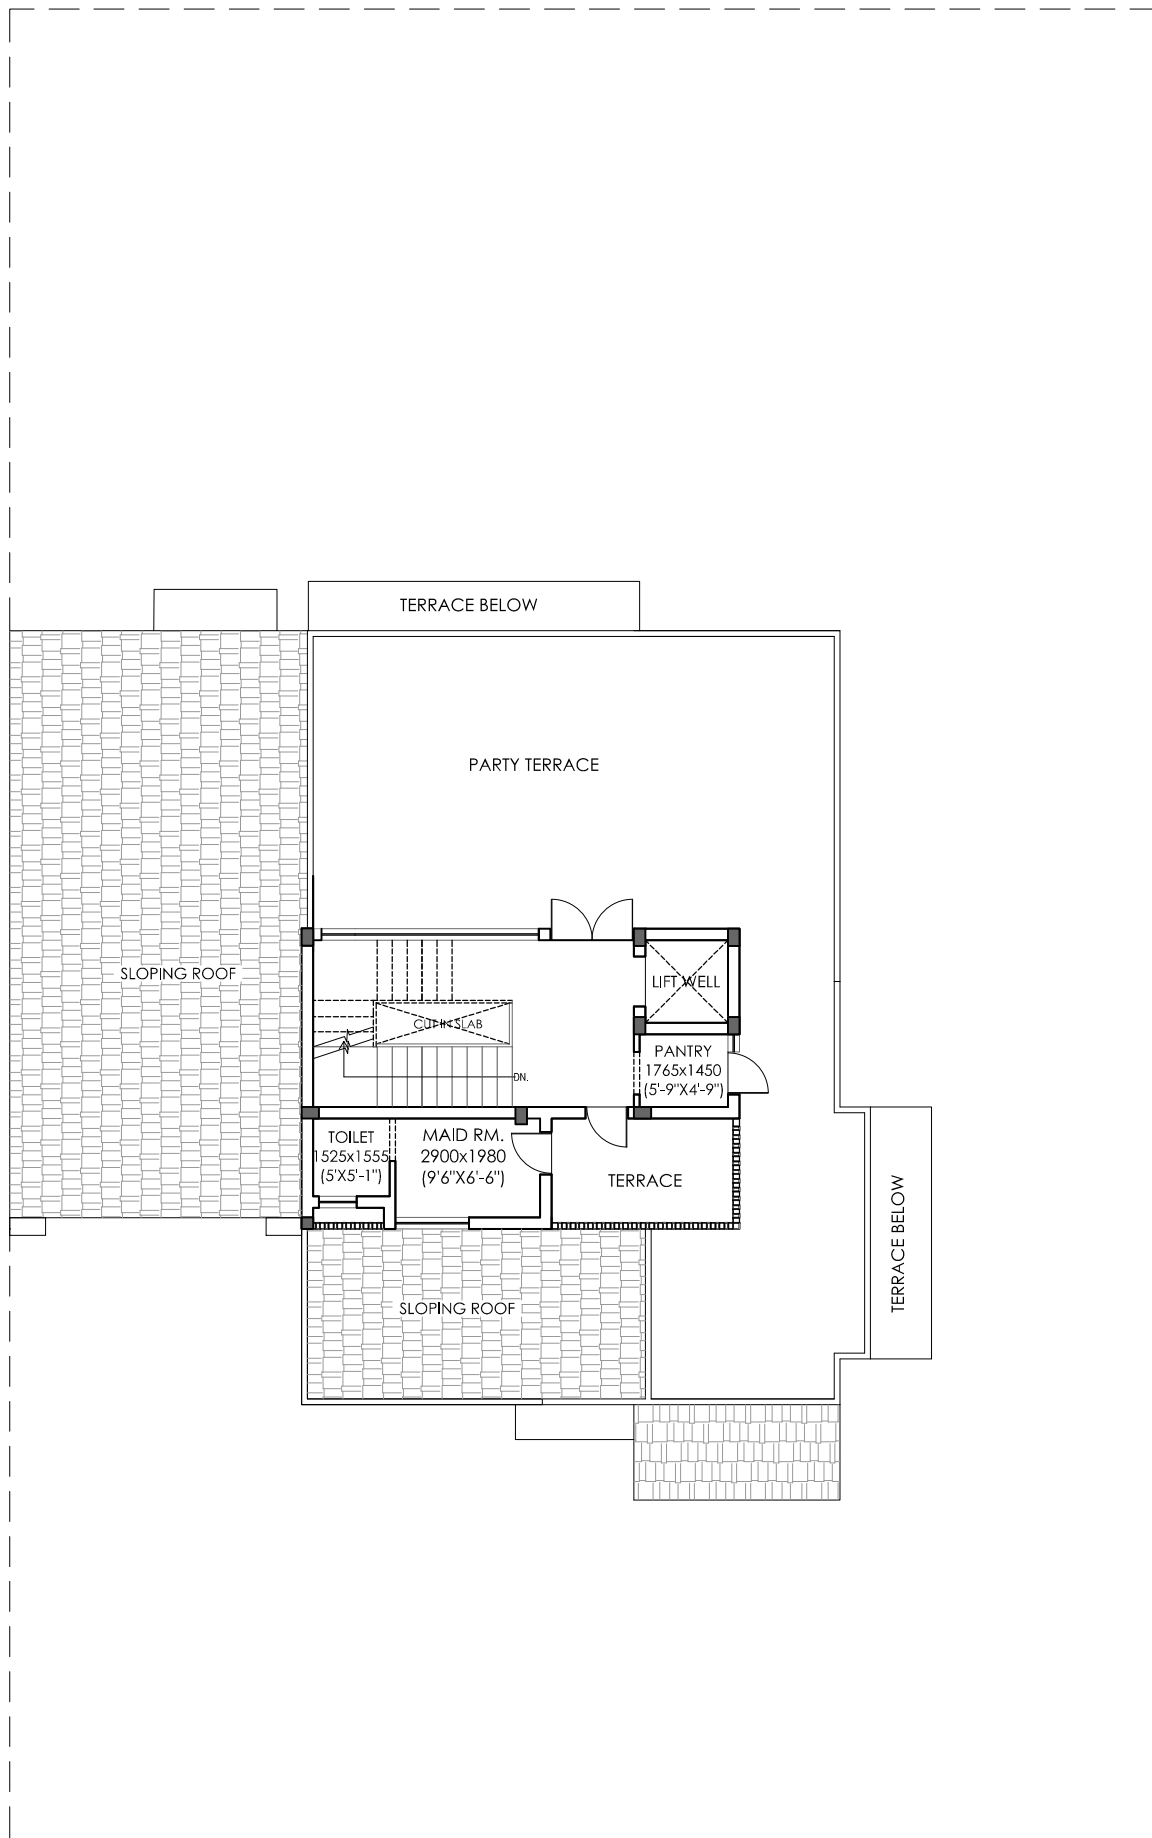

SECOND FLOOR PLAN



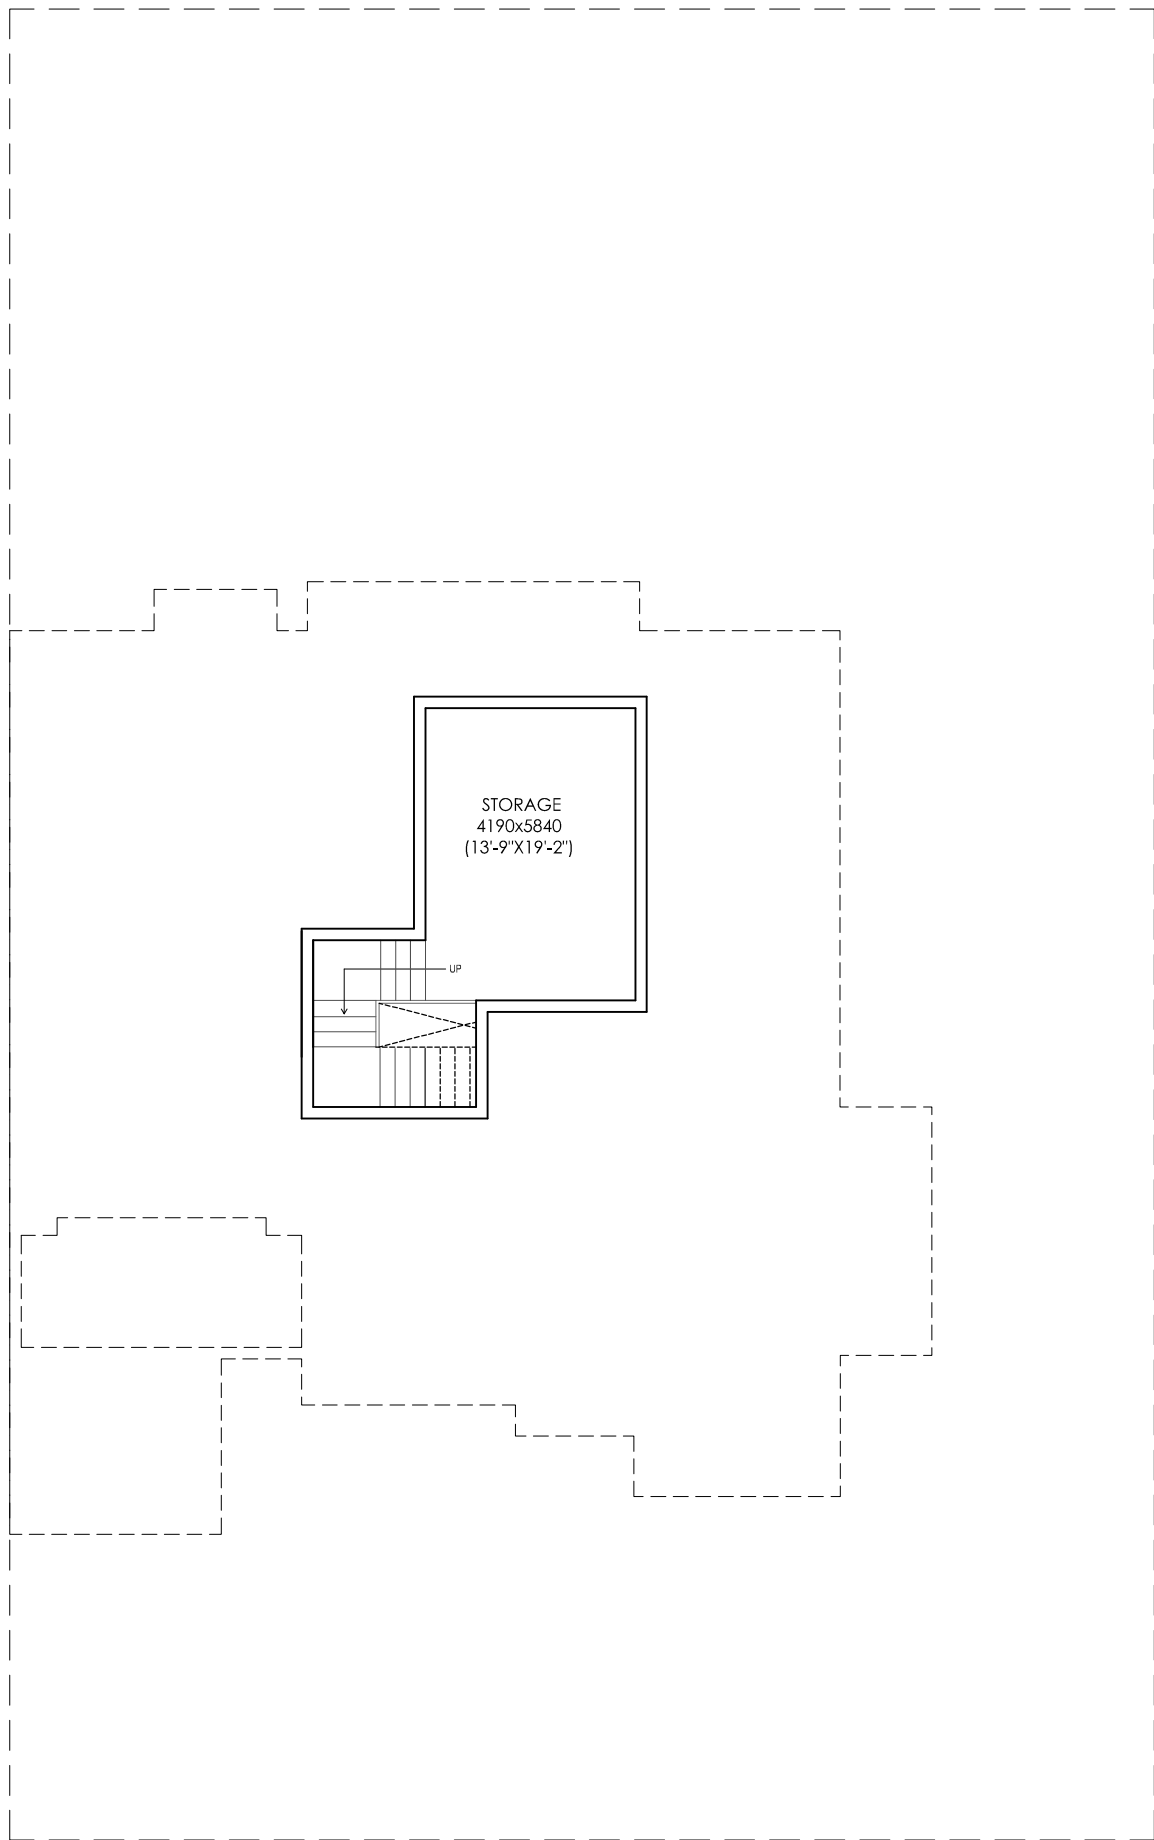

BASEMENT FLOOR PLAN