




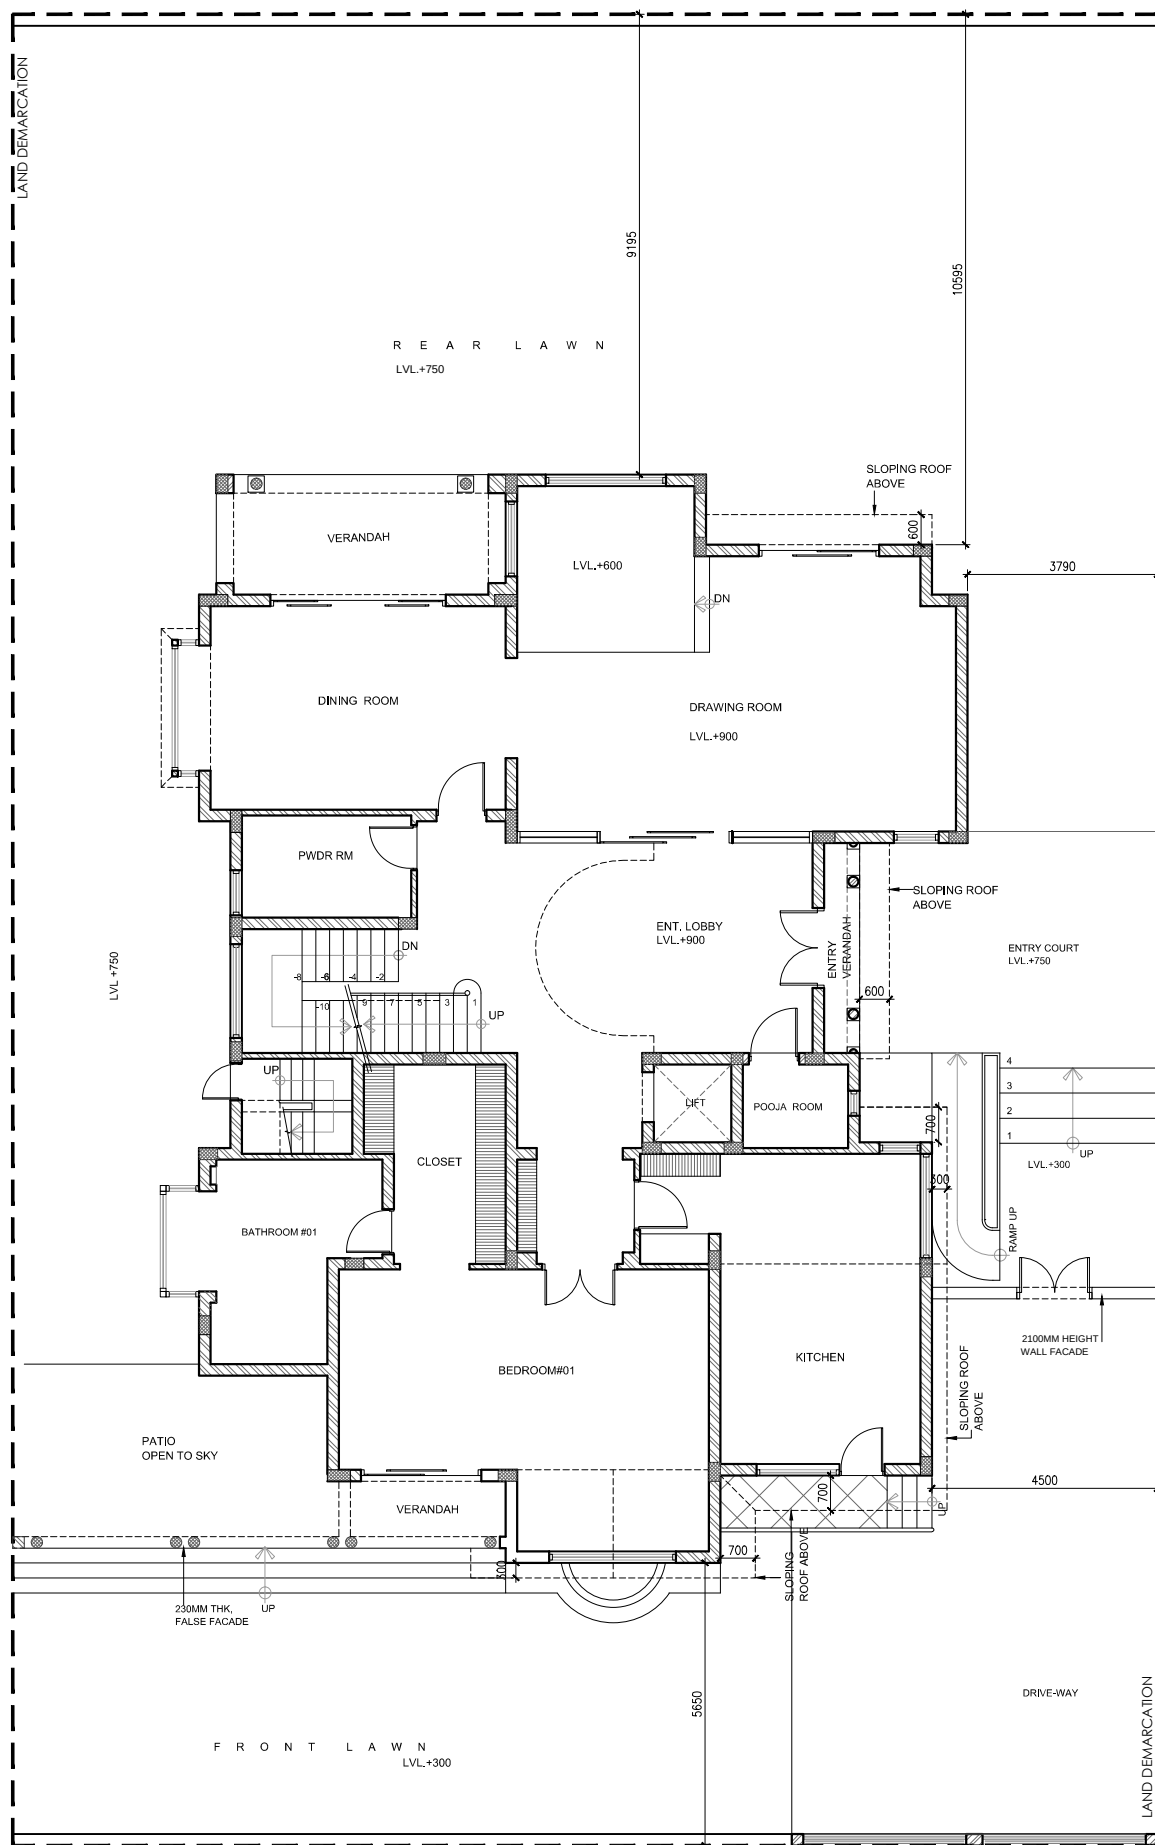

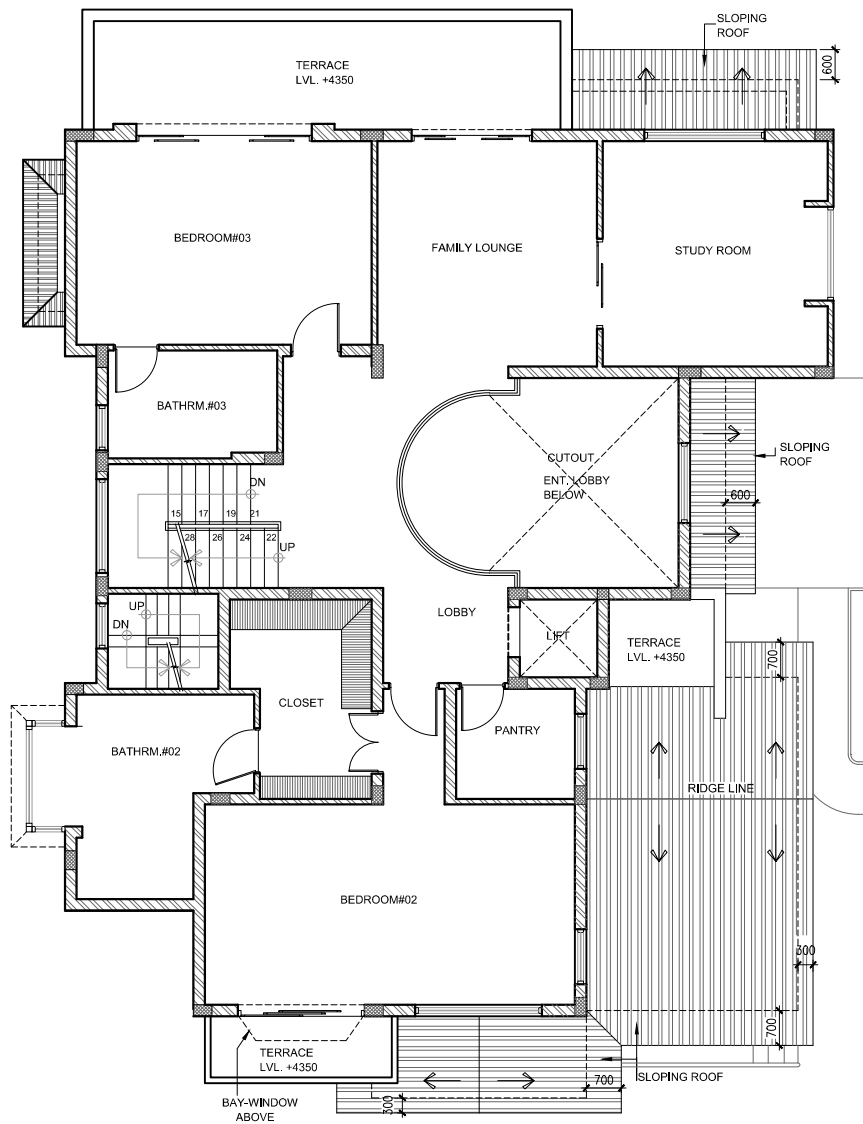


FIRST FLOOR PLAN

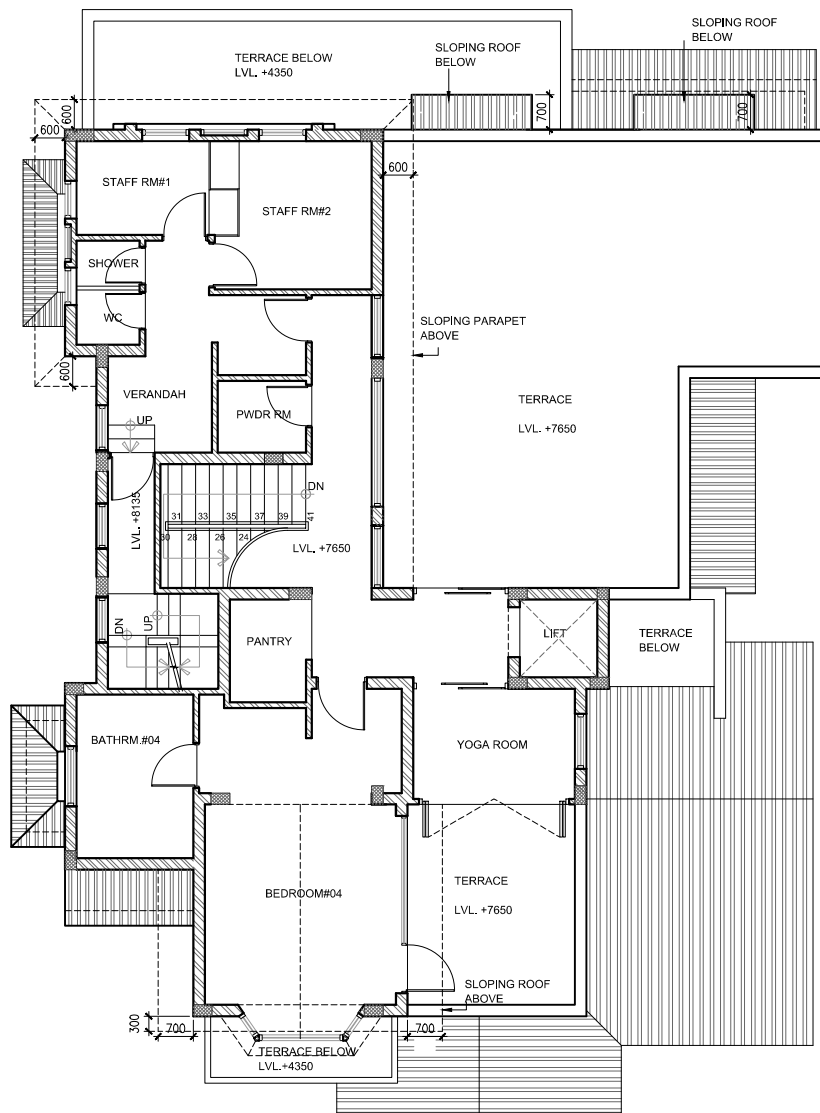

SECOND FLOOR PLAN



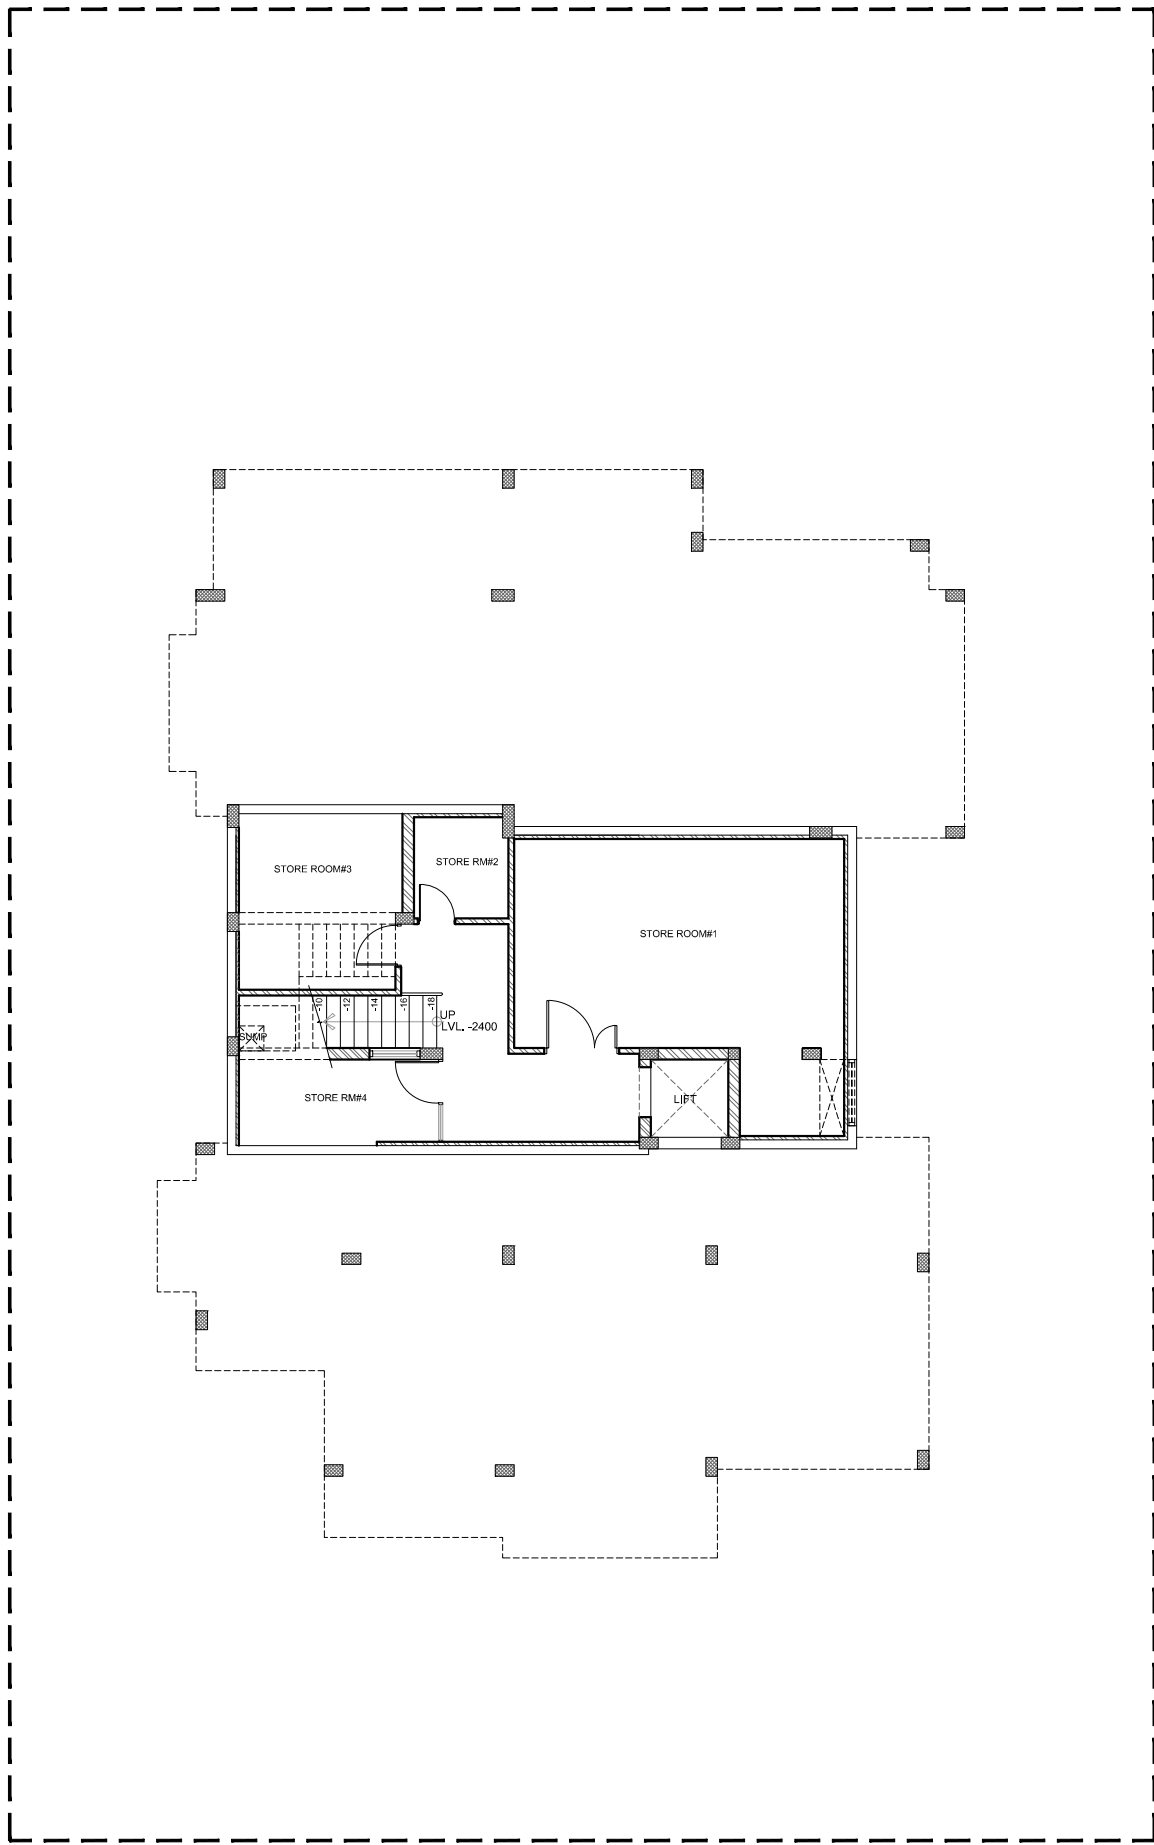

BASEMENT FLOOR PLAN

