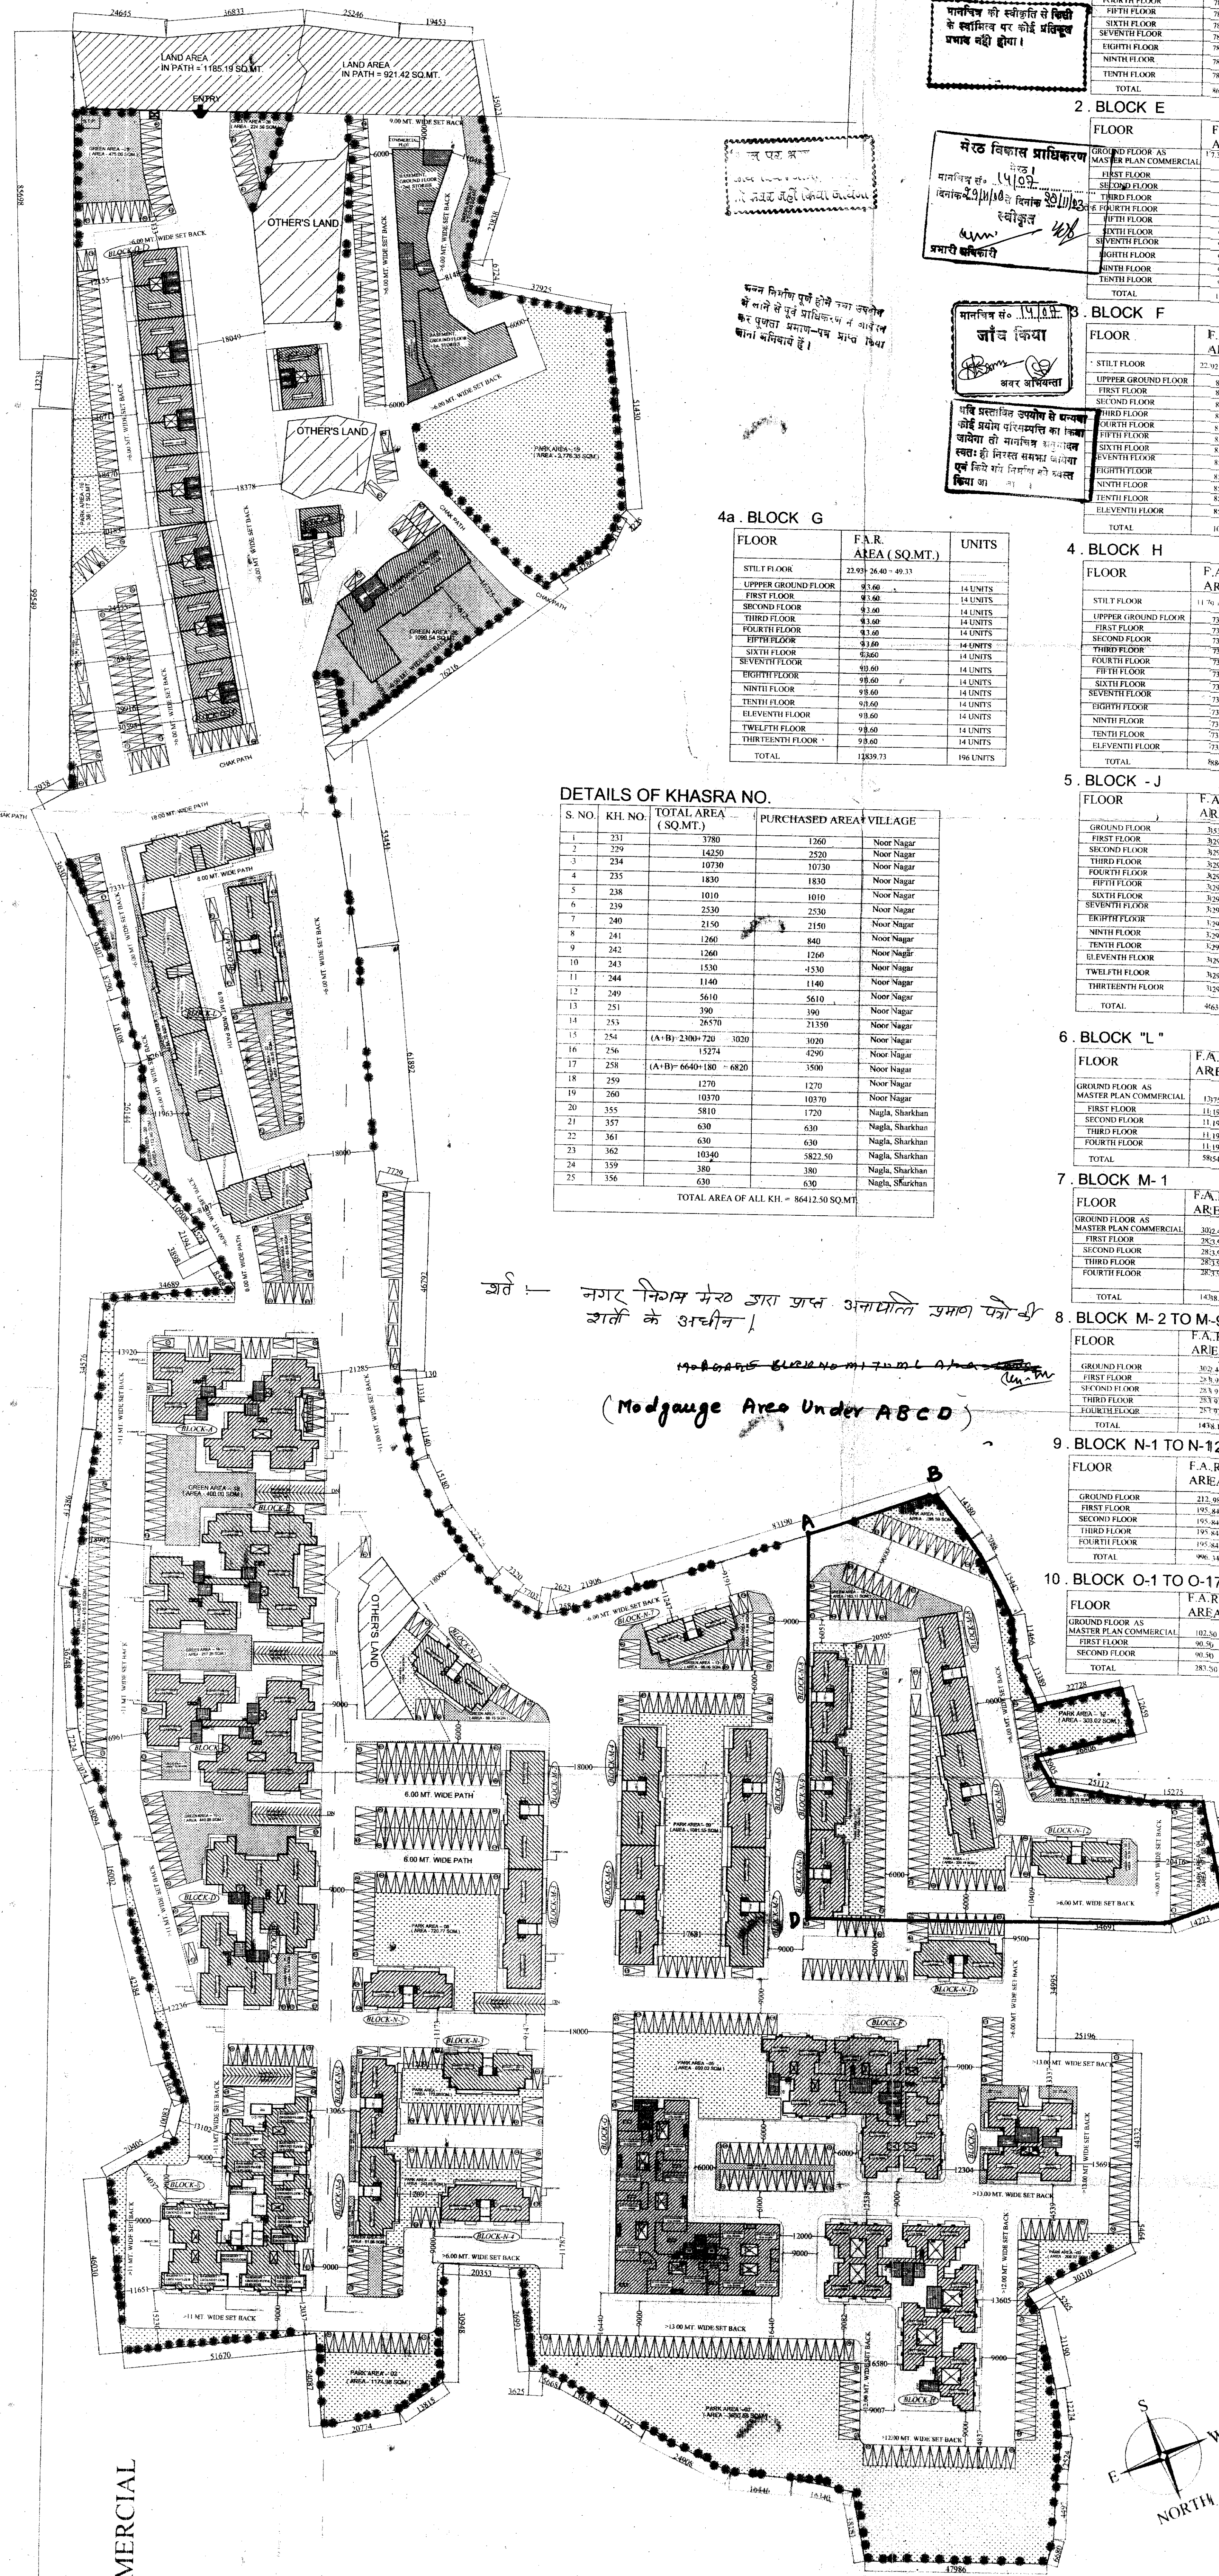


TO HAPUR

45.0 M. WIDE ROAD

TO MEERUT

36.0 M. WIDE MASTER PLAN ROAD

MASTER PLAN COMMERCIAL
75.00 MT. WIDE

1. BLOCK A,B,C,D ARE SAME AS




















DETAILS OF KHASRA NO.

S. NO.	KH. NO.	TOTAL AREA (SQ.MT.)	PURCHASED AREA VILLAGE
