


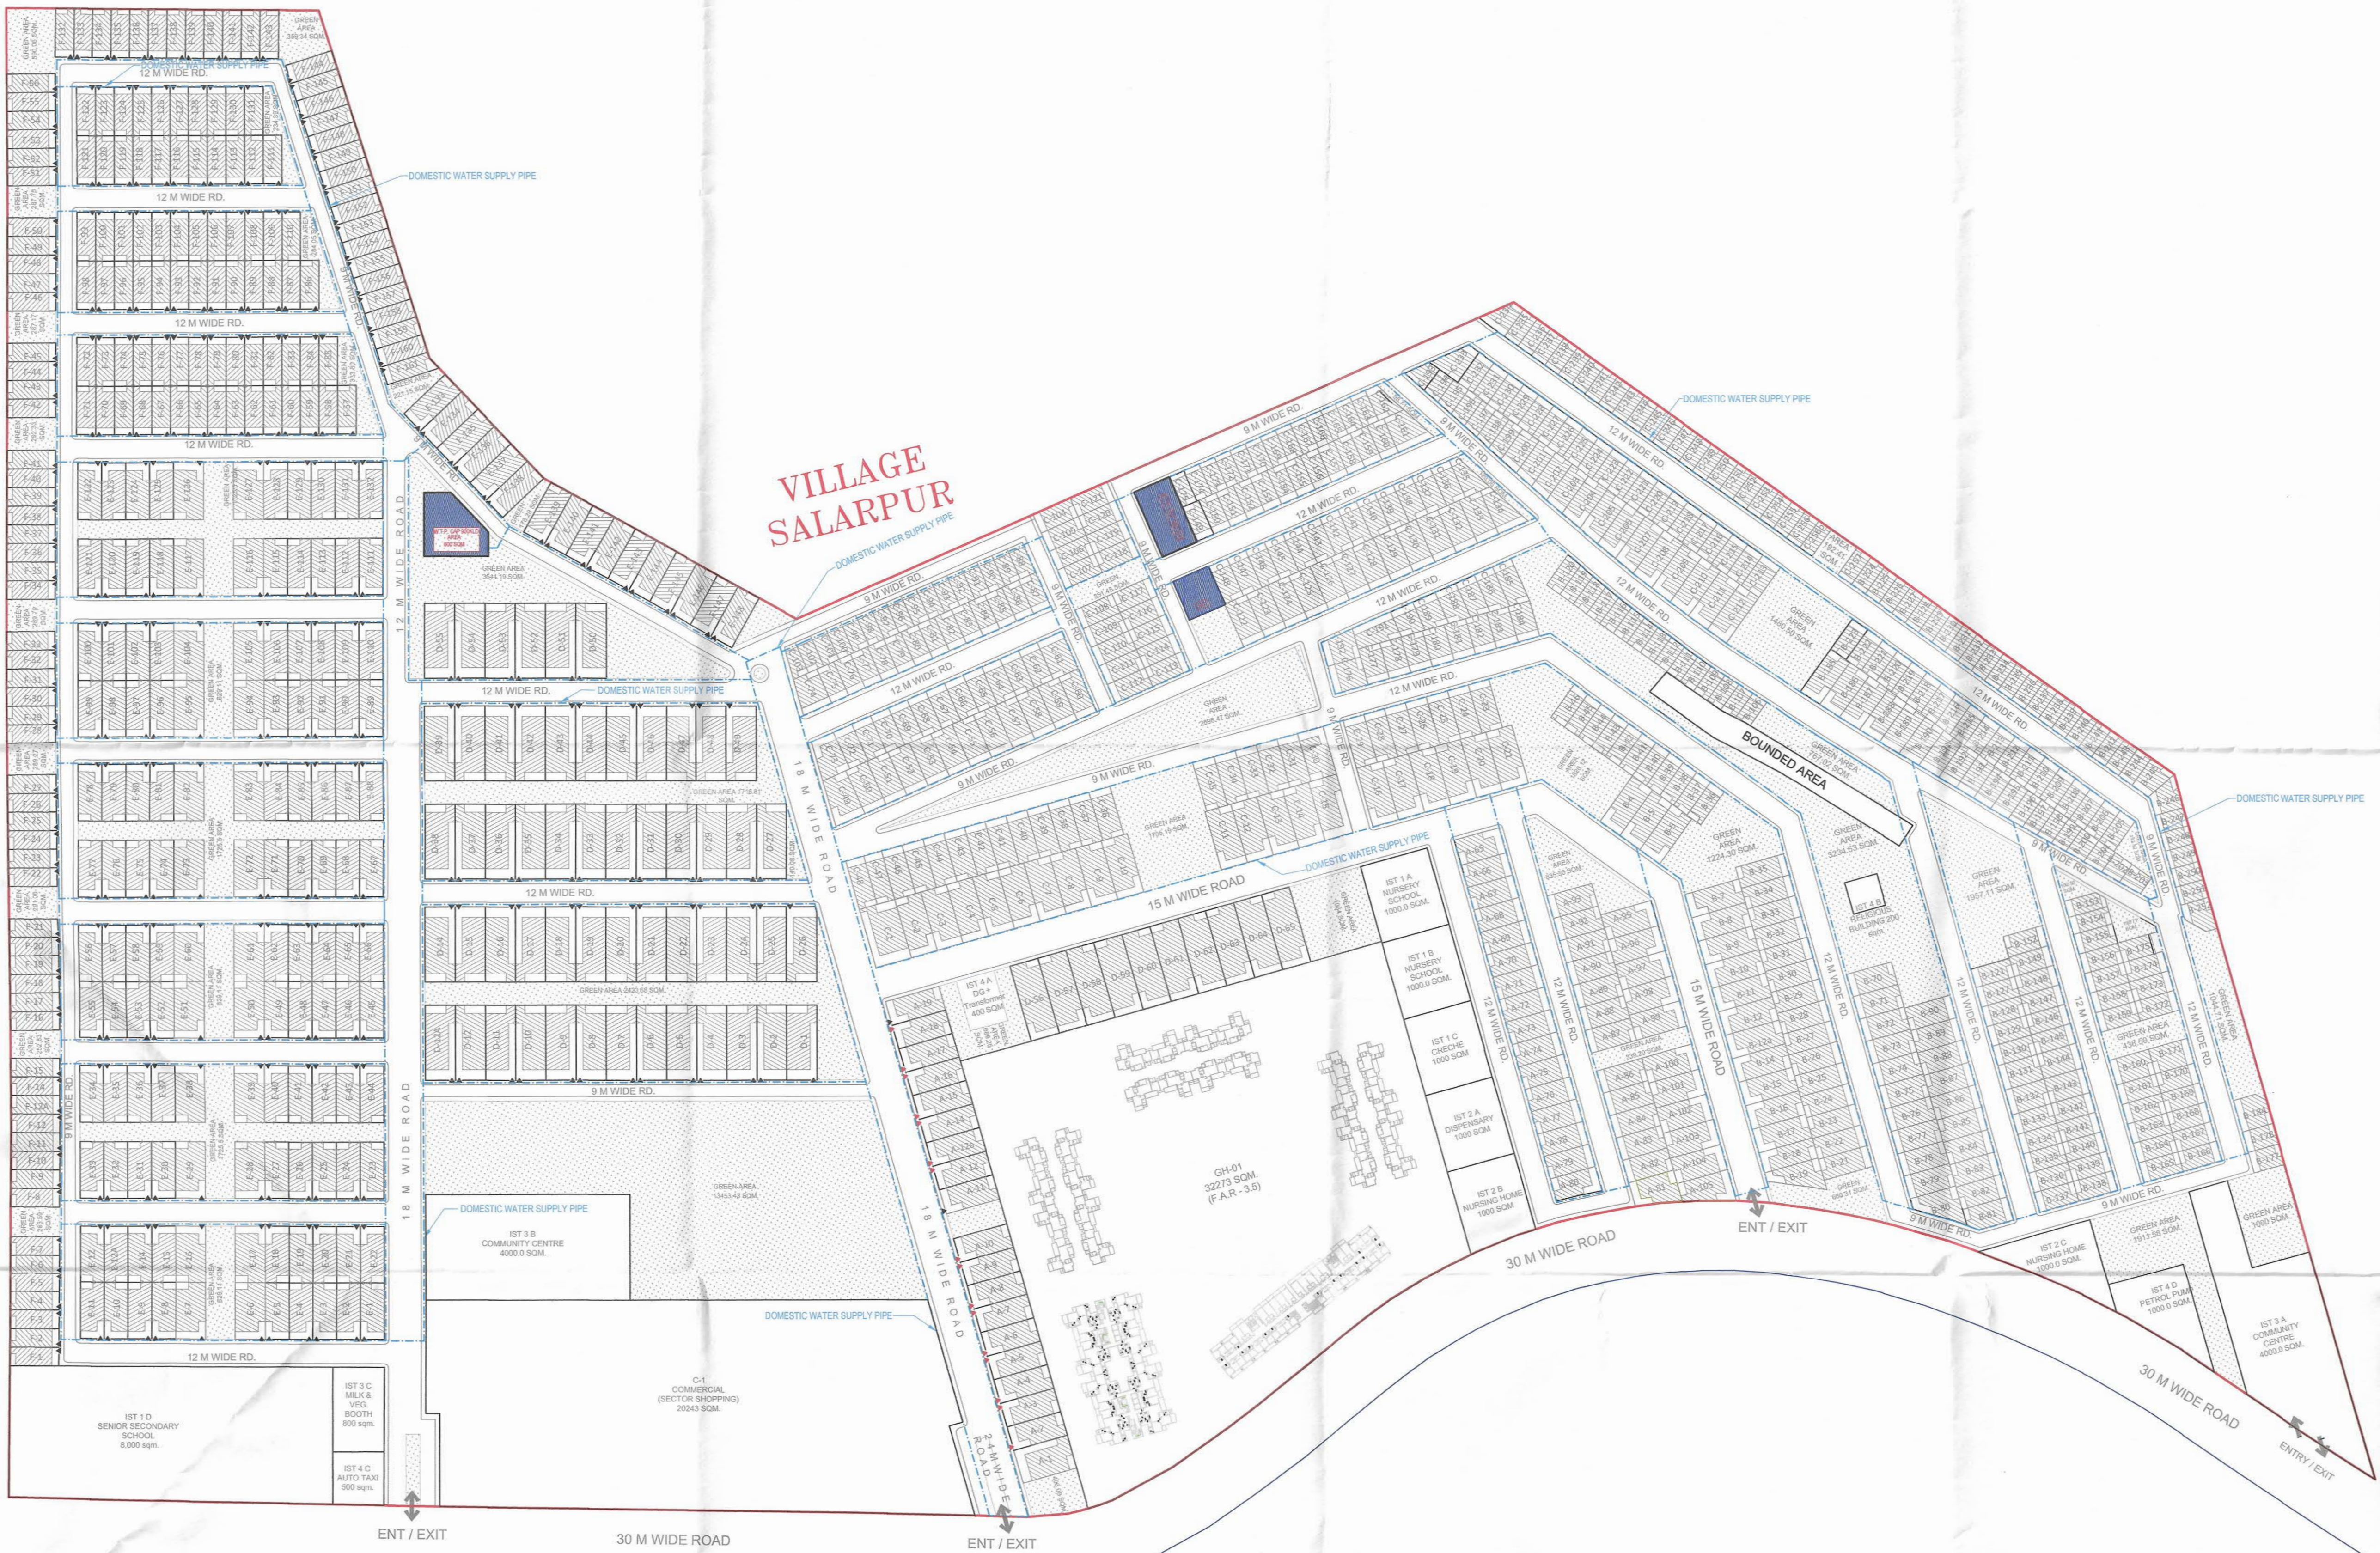

LEGEND :		
S. No.	SYMBOL	DESCRIPTION
1.		DOMESTIC WATER SUPPLY LINE
		YARD HYDRANT

SUBMISSION DRAWING

OWNERS SIGN

THREE C HOMES PVT. LTD.
Authorized Signatory

ARCHITECTS SIGN

CONFLUENCE
NEW DELHI

Project :
REVISED MASTER PLAN FOR M/S THREE C HOMES PVT. LTD. PLOT NO. TS - 01, SECTOR 22-A, YAMUNA EXPRESSWAY, (U.P.)

Title :
LAYOUT PLAN

Subtitle :
EXTERNAL DOMESTIC WATER SUPPLY SYSTEM LAYOUT

Drawing Released For :
☐ APPROVAL ☒ SUBMISSION
☐ ADVANCE COPY ☐ CONSTRUCTION

Drg. No. : ES-03

Scale : 1:1500 Drawn By : Alam

Date : 12.08.2024 Design By : Tariq Salam Ansari

Ckd By : Anand Havelia

Architects : **Confluence**
NEW DELHI, INDIA
F-1, FIRST FLOOR, MIRA CORPORATE SUITES,
ISHWAR NAGAR, NEW DELHI 110065
Ph: +91-11-26922684 ccs@confluence.com Member of IGBC
Ph: +91-11-46564788 www.confluence.com ISO - 9001 : 2000
architecture urban design hospitality interiors

Services Consultant :
Consummate Engineering Services (P) Ltd.
Noida Office : B-67, Sector-67, Noida - 201 301
Tel : (0120) 2303500 (24 Lines)
Lko. Office : R-006, Rohas Plumeria, Gomti Nagar, Lucknow
e mail : mail@cespl.in, website : www.cespl.in