
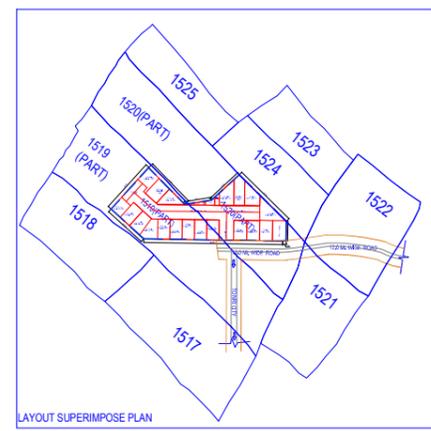



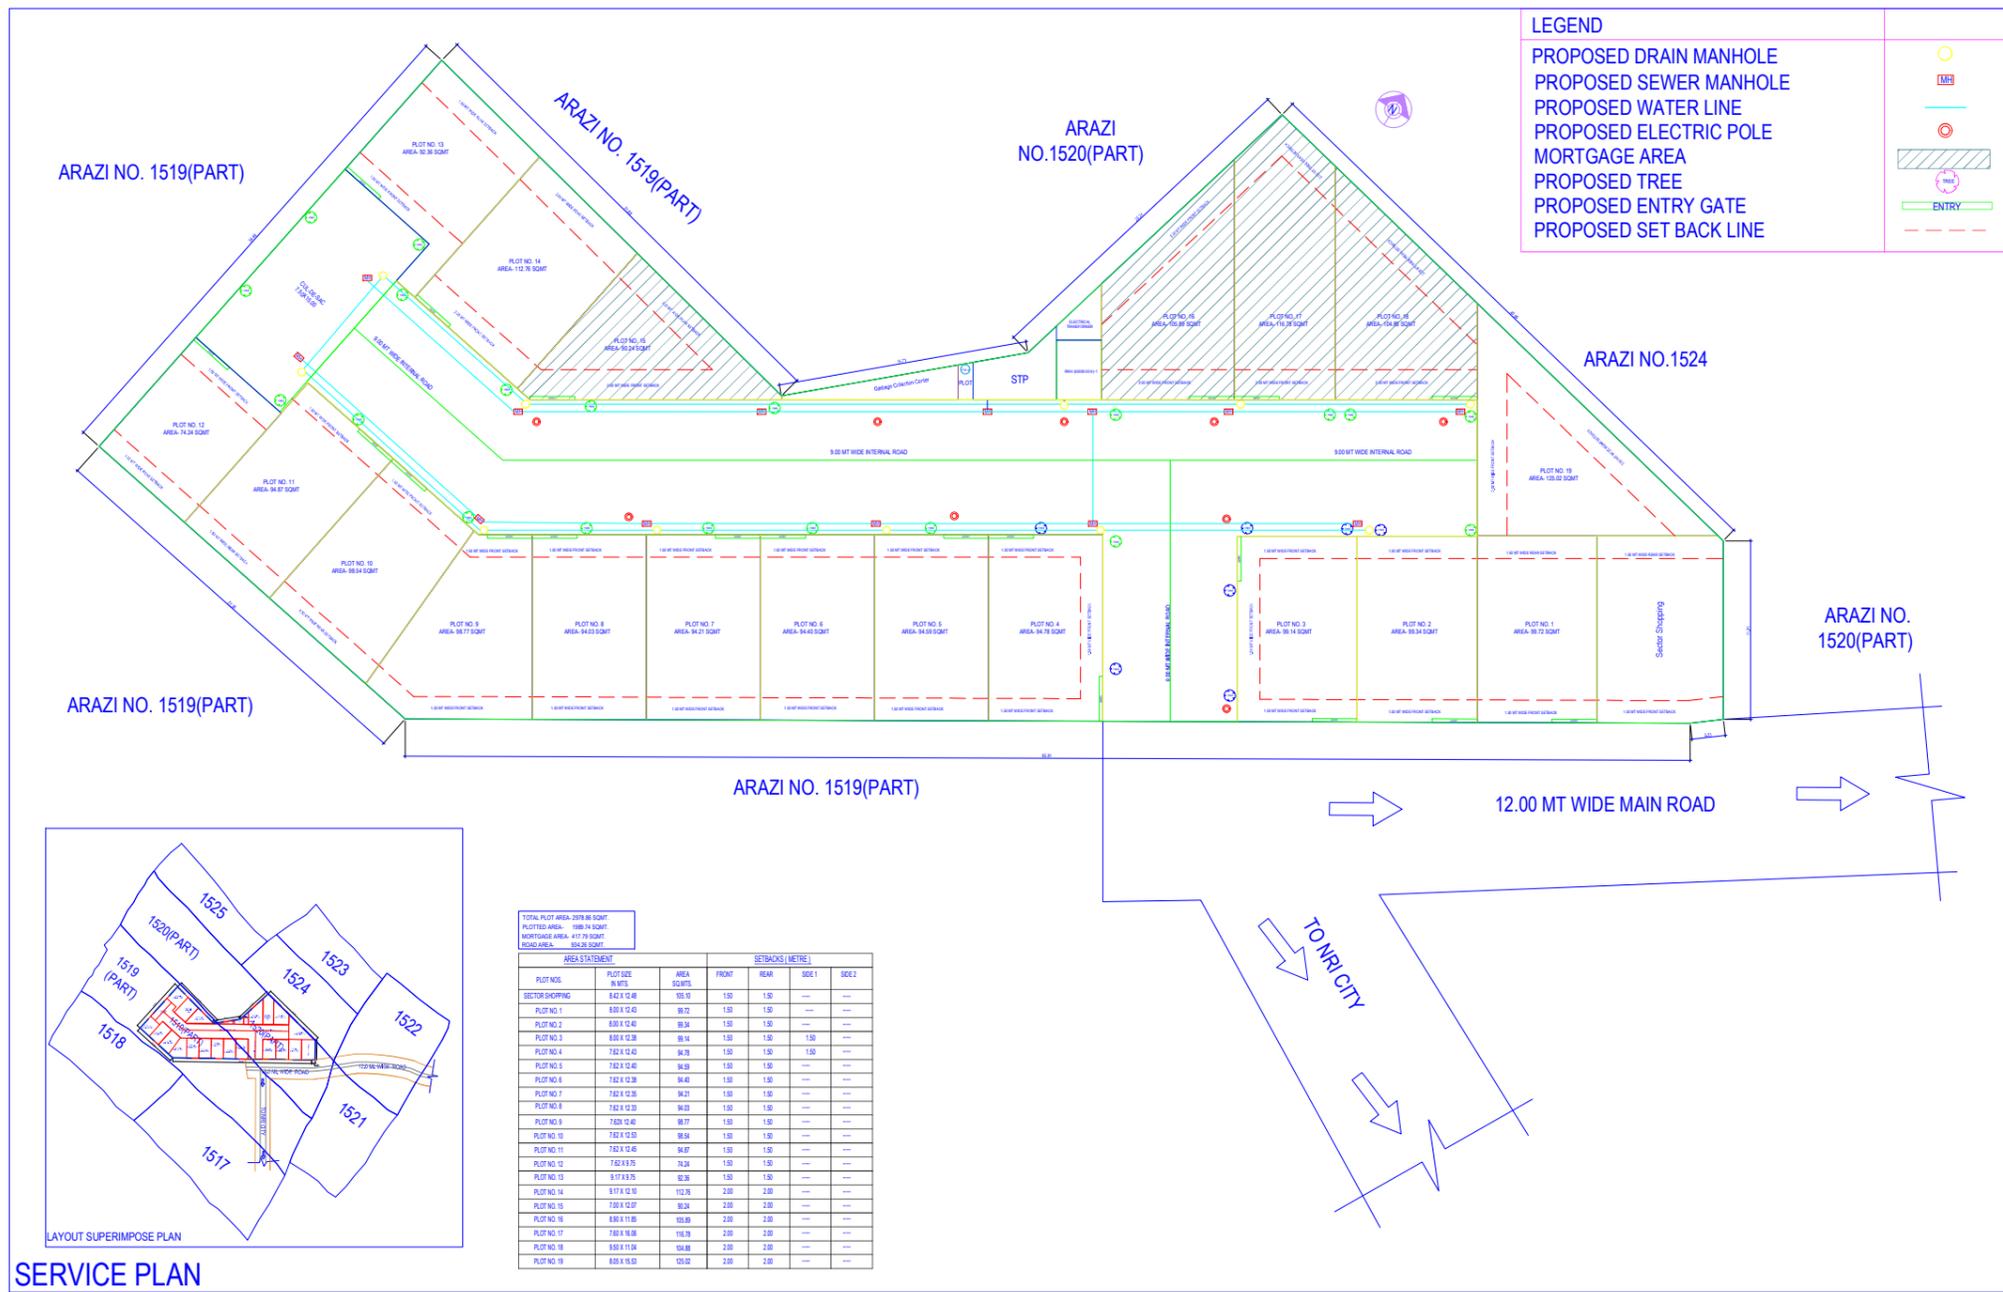

SERVICE PLAN

AREA STATEMENT		SETBACKS (METRE)			
PLOT NO.	PLOT SIZE (M ²)	FRONT	REAR	SIDE 1	SIDE 2

Note: - 1) This drawing is prepared as per the current prevailing Building Bye Laws.
 2) If Map sanctioned is used for purpose anything other than stated in application will lead to rejection of Map.

OWNER'S NAME AND SIGNATURE
 M/S S.R. VISION THROUGH PARTNER MR. RAJENDRA KUMAR GUPTA, abhishah.shukla333@gmail.com, 8112965702

ARCHENG'S NAME AND SIGNATURE
 ARUN KUMAR
 CA/94/17629
 Kanpur Development Authority

Signature valid
 Kanpur Development Authority

Signature valid
 Kanpur Development Authority

Building Plan Application Number
 KDA/LD/23-24/1082
 Sanctioned On
 03 Feb 2024
 Valid Till
 07 Feb 2029
 Approved By
 Shatrohan Vaishya (Vice Chairman)
 Examined By
 S P Srinivasa (Junior engineer)
 Mayank Yadav (Assistant Engineer)
 Ajay Kumar Singh (Town Planner/Executive Engineer)
 Ajay Kumar Singh (Chief Town Planner)
 Shatrohan Vaishya (Secretary/Additional Secretary)
 Vishak G. (Vice Chairman)