


LEGEND

Water supply line

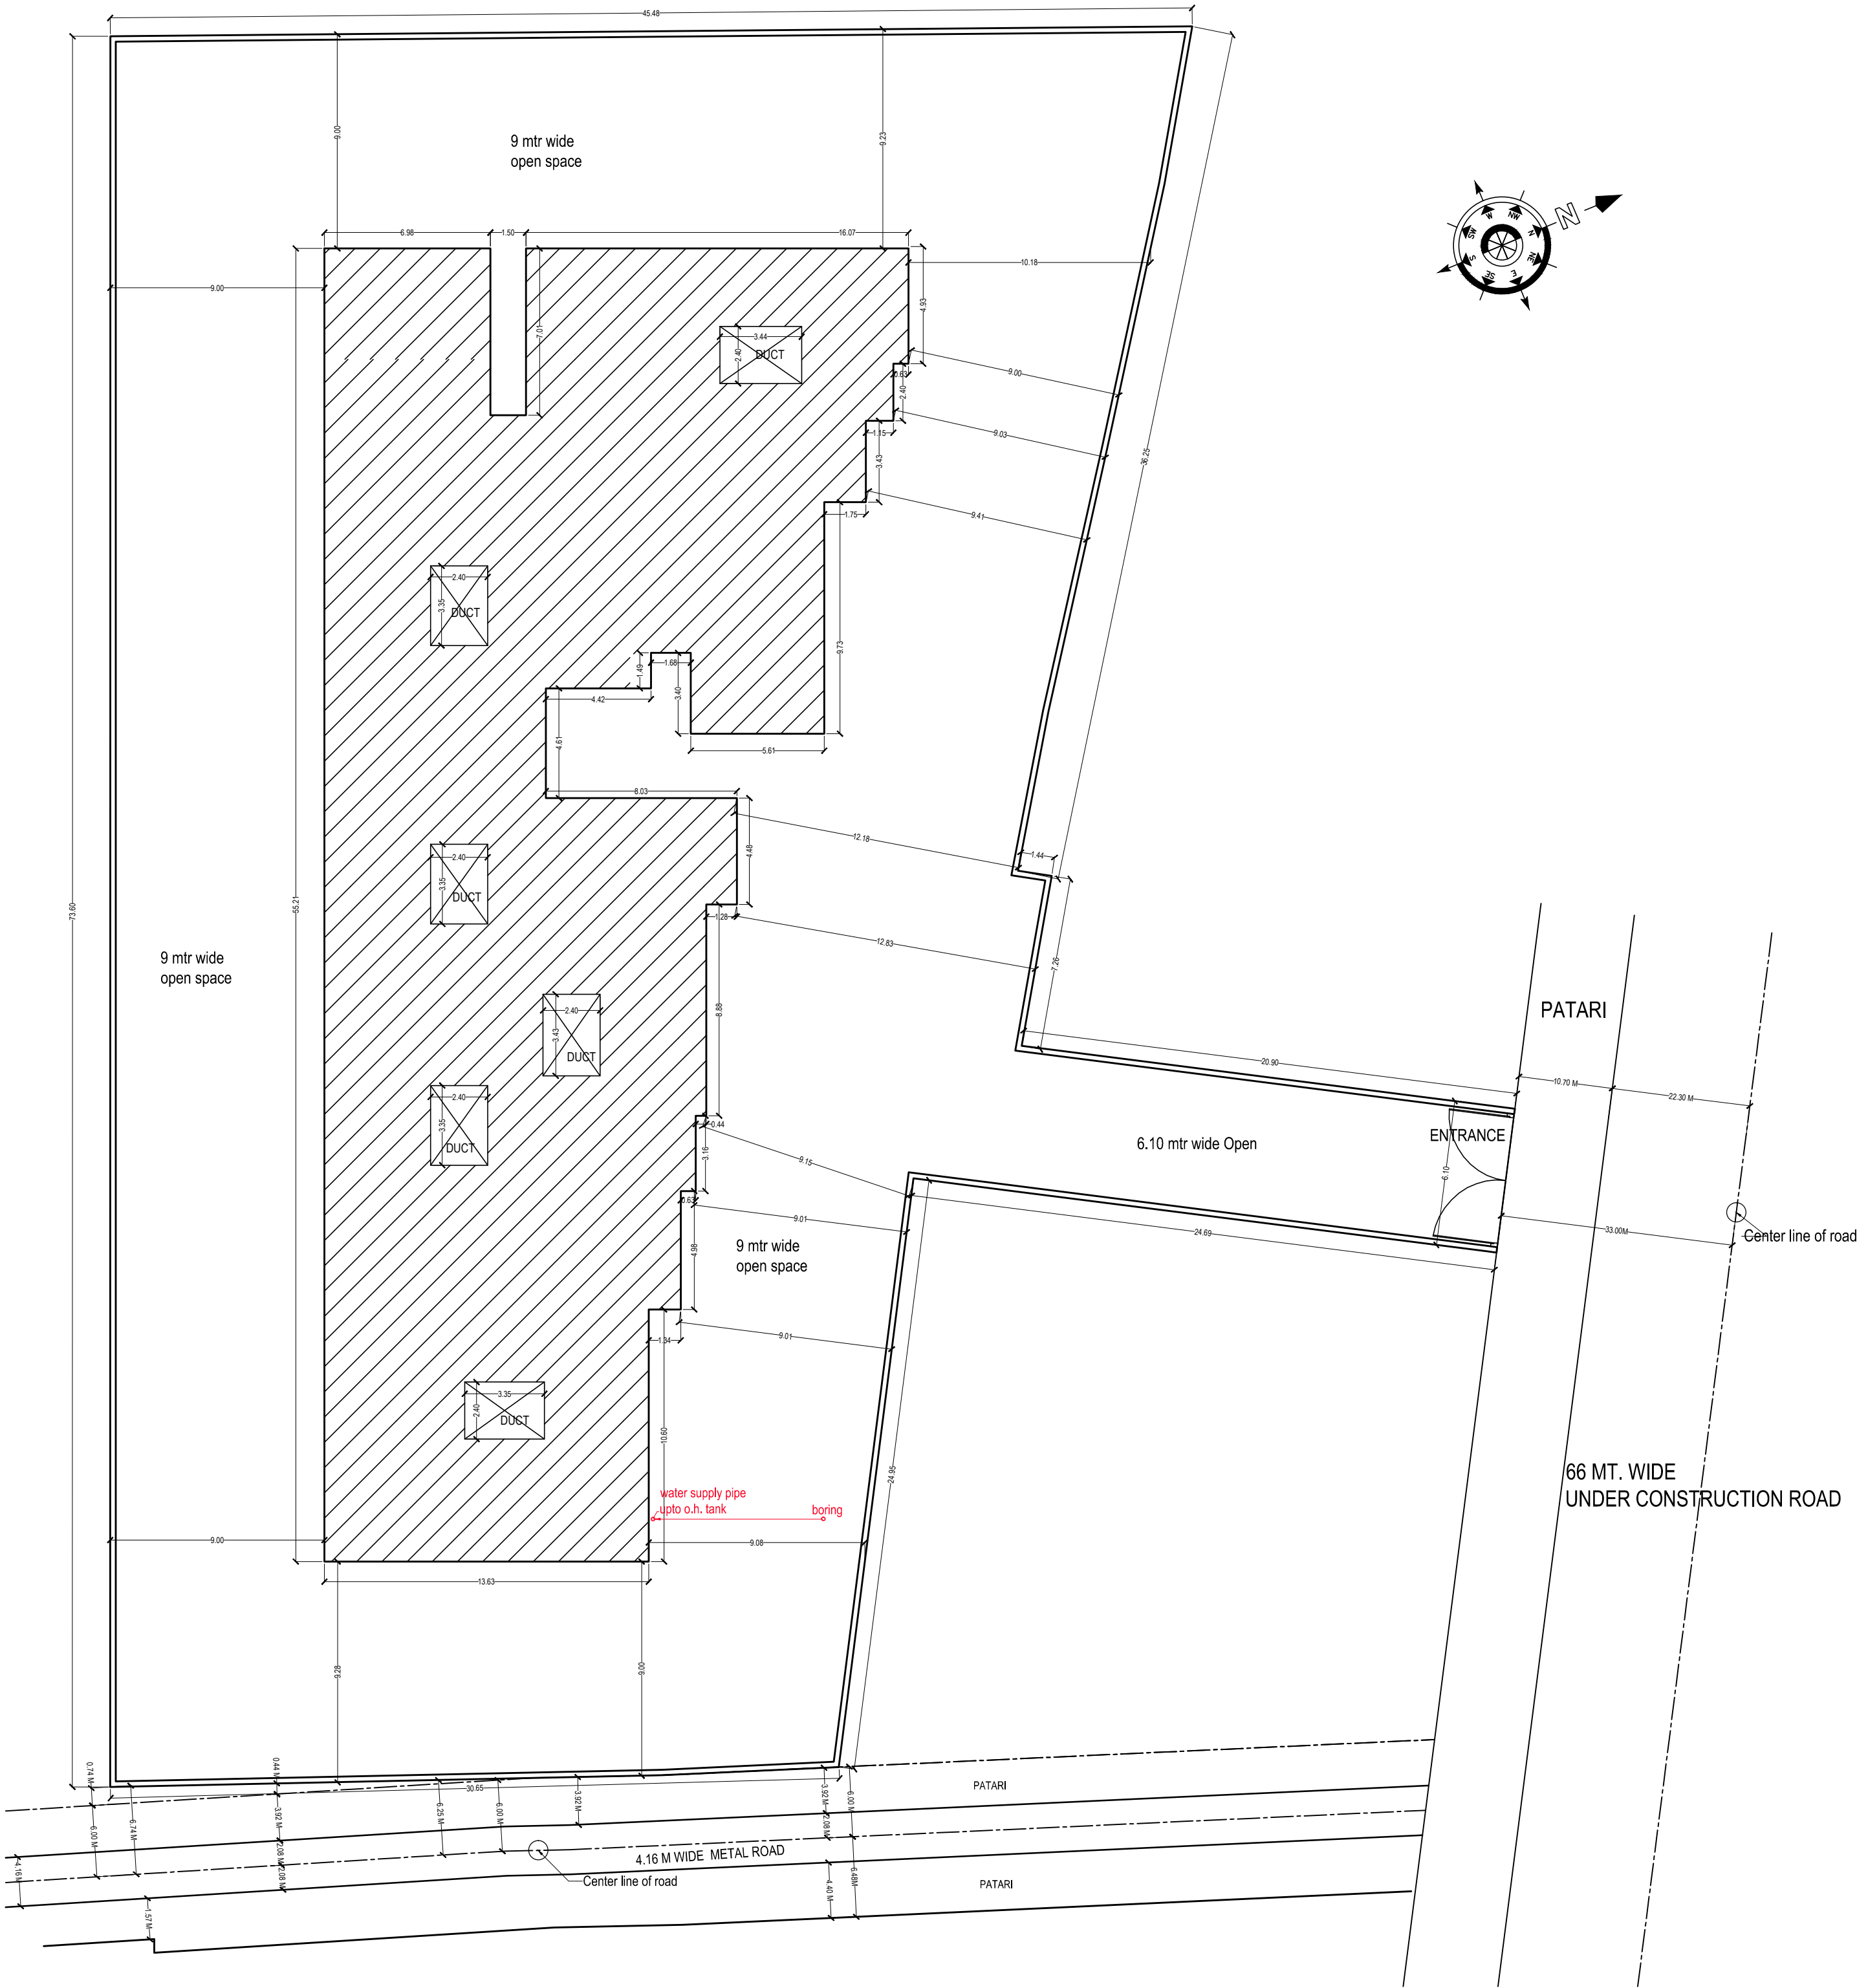

proect: group housing- Shubhkamna Residency	client: GDAC Buildcon	drawing name: water supply plan	date of issue: 01-12-2021	north:	cheaked by:	architects
Proposed Group Housing Project at Mauja -Koirajpur , Pargana -Aath ganw , Teshil-Pindra ,Dist -Varanasi Arajee no- 105/4 ,106/3,106/4, & 106/6			scale: nts	drg no: 01	office: ● Hub Ganga S8-108-B3 A, D.I.G Colony Maqbool Alam Road Varanasi-221002 ● Green wood A4/346,Sushant Golf City,Saheed Path Lucknow-226002 0548-251-15-15 +91-9453018242 www.geometricdesignstudio.com geometricdesigns@gmail.com mail@geometricdesignstudio.com pradeep@geometricdesignstudio.com	
			GEOMETRIC DESIGN STUDIO Pvt Ltd architecture engineering interiors project management			