


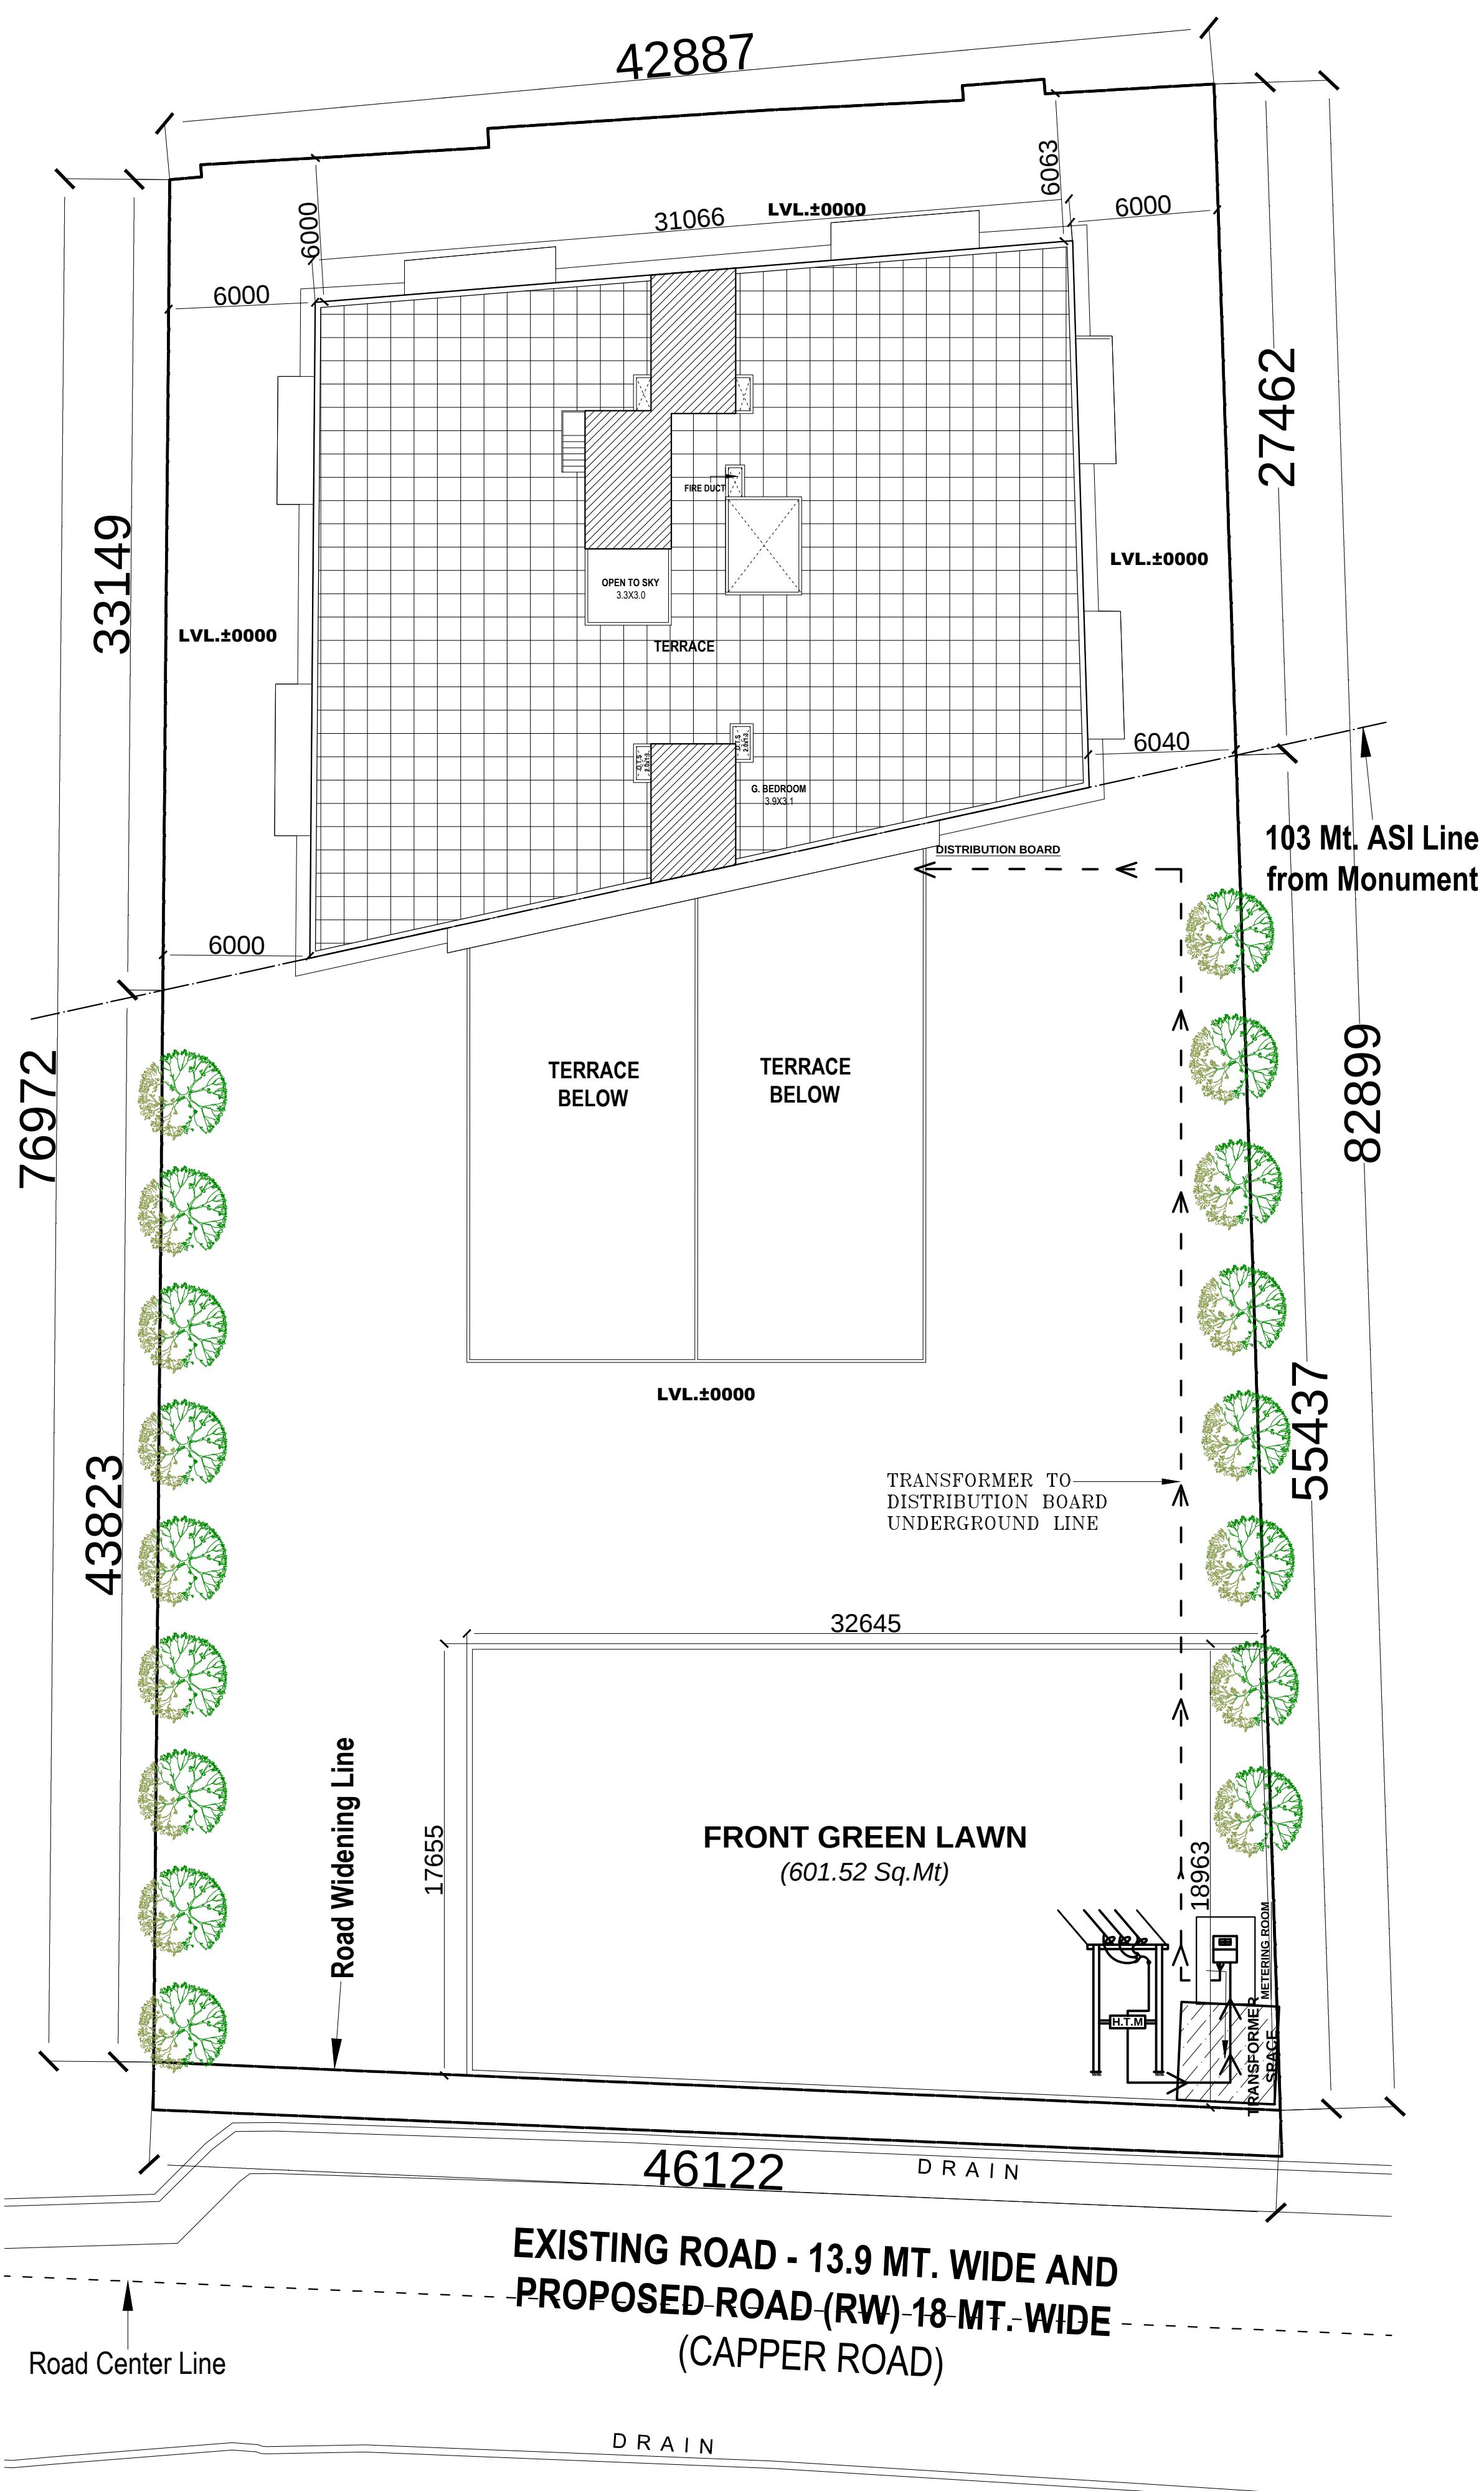

WATER DISPOSAL PLAN

PROPOSED -

**PROPOSED
COMMERCIAL COMPLEX
& GROUP HOUSING**

FOR DR. RAJESH KUMAR SETH,
DR. VIJAY KUMAR SETH,
DR. AJEET KUMAR SETH,
MR. VIKRAM SETH,
DR. (MRS.) SUNITA SETH,
MR. RAVI SETH,
DR. (MRS.) VEENA BAJPAI,
MR. ANKUR BAJPAI,
MR. AMIT SETH;
ON PLOT NO. 4 AT
CAPPER ROAD, LALBAGH,
LUCKNOW.

OWNER'S SIGN

LEGENDS		
S.NO.	SYMBOL	DESCRIPTION
1.		ELECTRIC LINE (UNDER GROUND - ARMoured CABLE)
2.		3.2 mts. HIGH 50 mmØ m.s. pole 2.4mt OBOVE AND 0.8 MTS BELOW GROUND WITH 125 WATT H.P.M.V. POST TOP LANTERN.
3.		GLOBE TYPE LIGHT.

THIS IS TO CERTIFY THAT THIS PROPOSED DRAWING IS PREPARED AS PER MASTER PLAN 2031 AND BUILDING BYE LAWS-2016

*All Dimensions are in Millimeters or as specified

DWG. TITLE -
ELECTRICITY SUPPLY PLAN

SCALE -	SHEET NO. -	JOB NO. -

DATED -	DEALT BY -	CHECKED. BY -

ARCHITECT	

SUBMISSION DRAWING

point architects pvt. ltd.
ARCHITECTS & INT. DESIGNERS
FLAT No. 1, G. FLOOR, 4/45, ROYAL COURT
WAZIR HASAN ROAD, LUCKNOW
Ph.: 0522-4073807, Email: point_arch_@rediffmail.com