

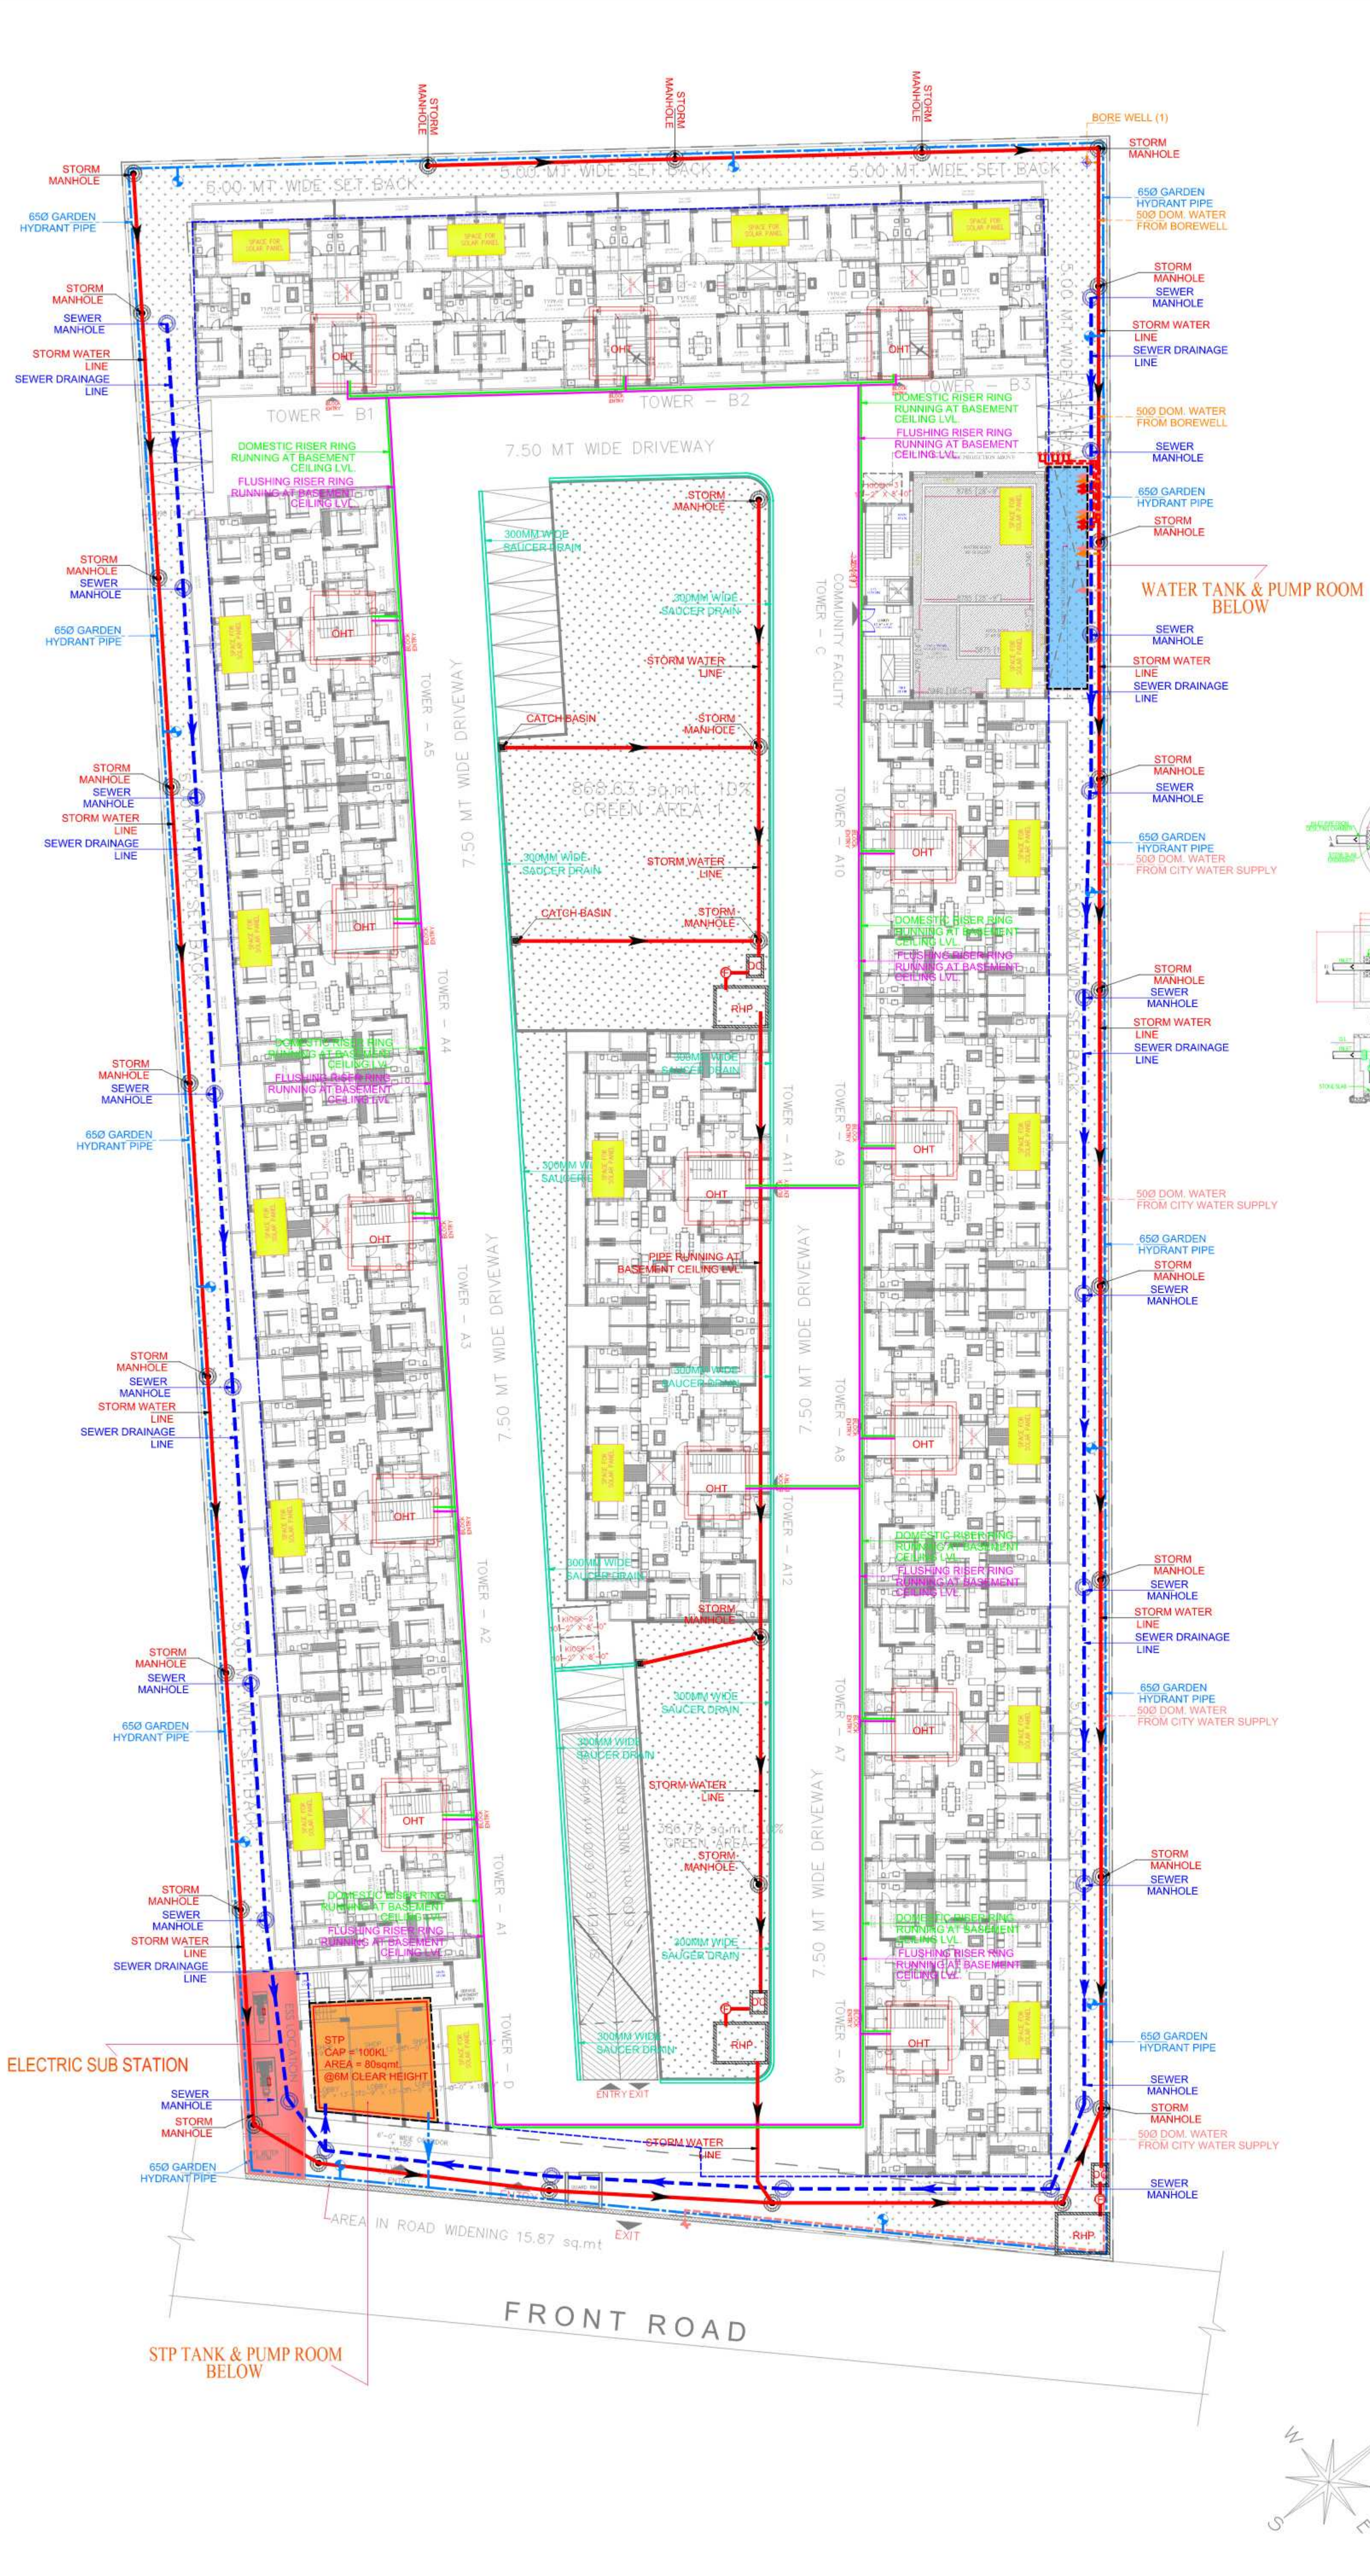


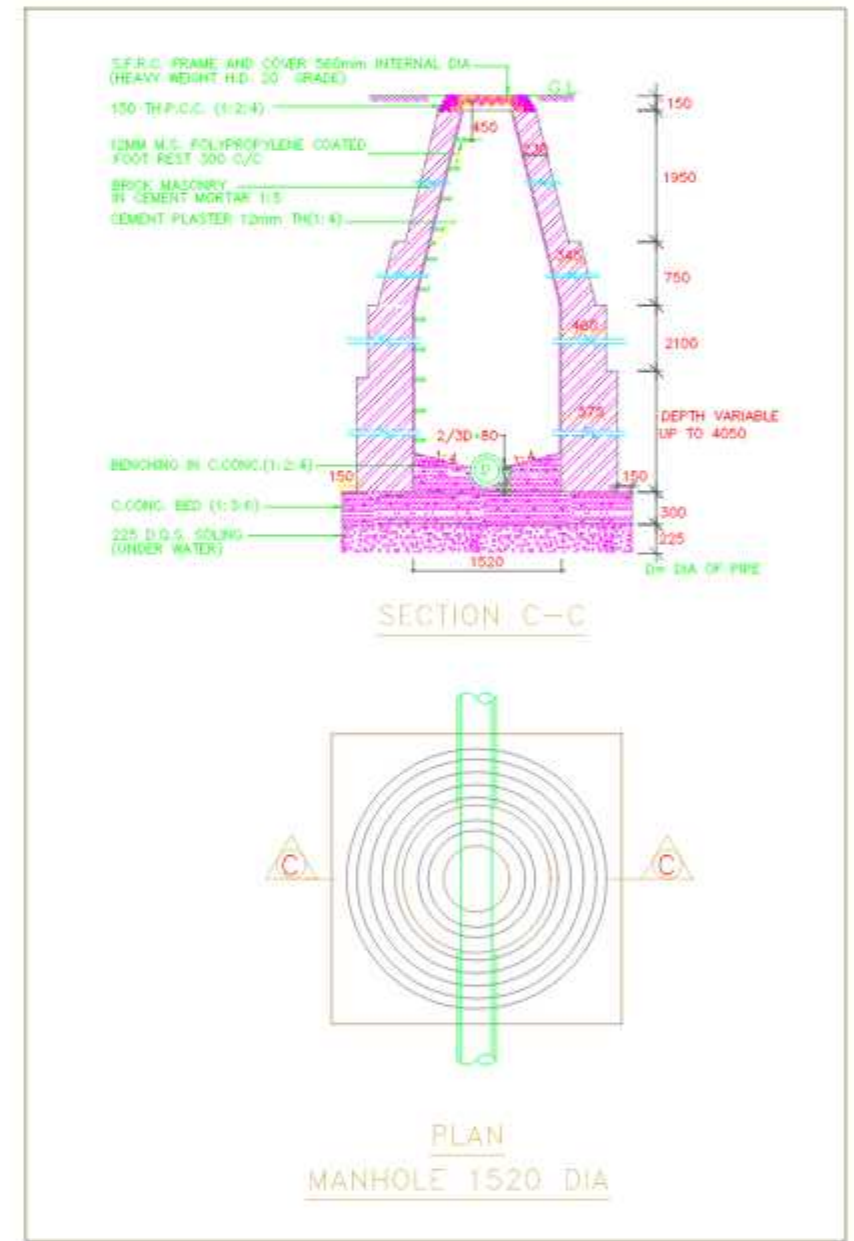

LEGEND: -	
	EXTERNAL SEWER MANHOLE
	EXTERNAL SEWER PIPE
	EXTERNAL STORM MANHOLE
	EXTERNAL STORM WATER LINE
	DOMESTIC WATER SUPPLY RING
	FLUSHING WATER SUPPLY RING
	GARDEN HYDRANT RING LINE
	TUBE WELL LINE
	CITY WATER SUPPLY LINE
GH	GARDEN HYDRANT POINT
	WATER METER
DOM.	DOMESTIC WATER SUPPLY
FLU.	FLUSHING WATER SUPPLY

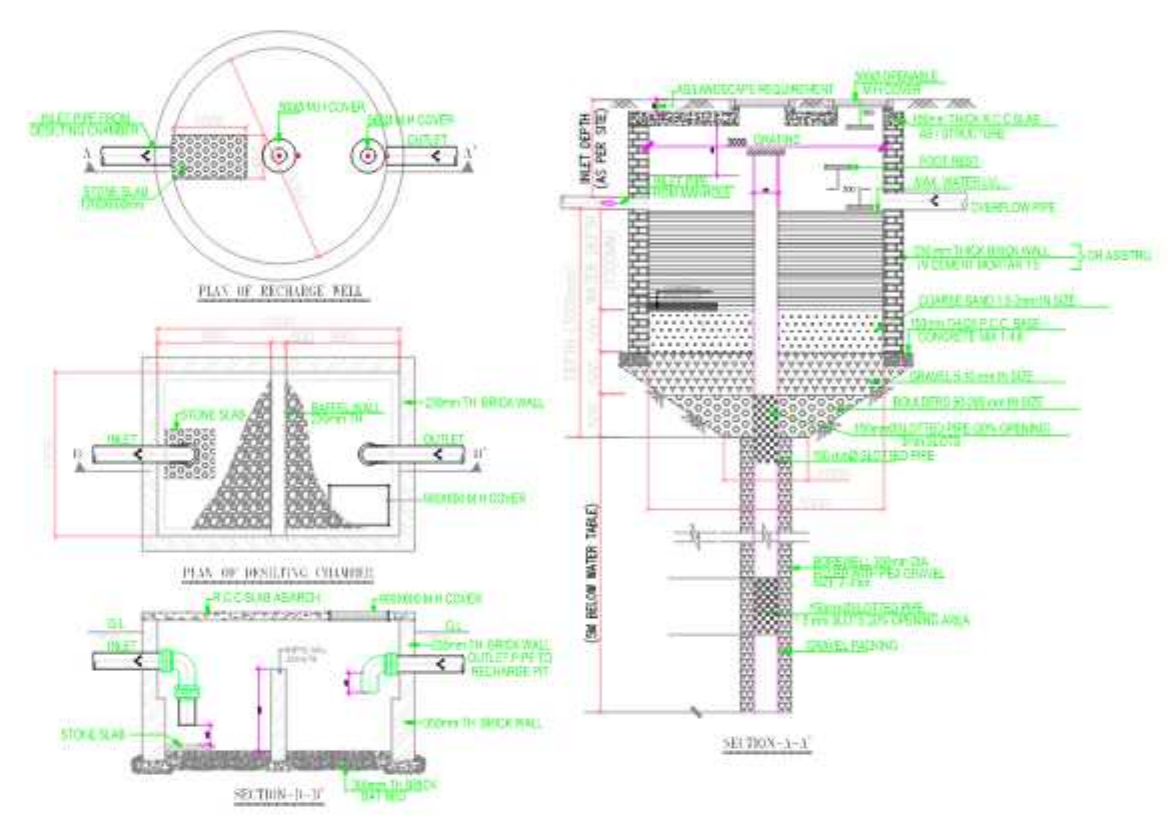

LEGEND: -	
	WATER TANK BELOW
	E S S
	STP
	SPACE FOR SOLAR PANEL (AT TERRACE)

PLUMBING & FIRE CONSULTANT:-
BEHERA & ASSOCIATES PVT. LTD.
F-623a, BEHIND, CNG FILLING STATION,
LADO SARAI, NEW DELHI 110030
PH:- 011-40583898, 09811911853
E mail:- behera.associates@gmail.com

COPY REV.	DATE	REVISION/ISSUED TO
PROJECT NAME:		
UNINAV UTOPIA KHASRA NO. 112		
TITLE:-		
PLAN OF DEVELOPMENT OF WORK		
ARCHITECTS:-		
ANUJ AGARWAL ARCHITECTS		
OFFICE:- A-24 KAUSHAMBI GHAZIABAD (U.P.)		
Ph:-0120 - 6454182 / 84, 4165716, TEL. FAX - 2773592		
e-mail:- arch.anujagarwal@gmail.com		
SCALE	DEALT BY	DATE:-
A1	RAJ	
DESIGN BY	CHECKED BY	DRG. No.01
S.BEHERA	S.BEHERA	