


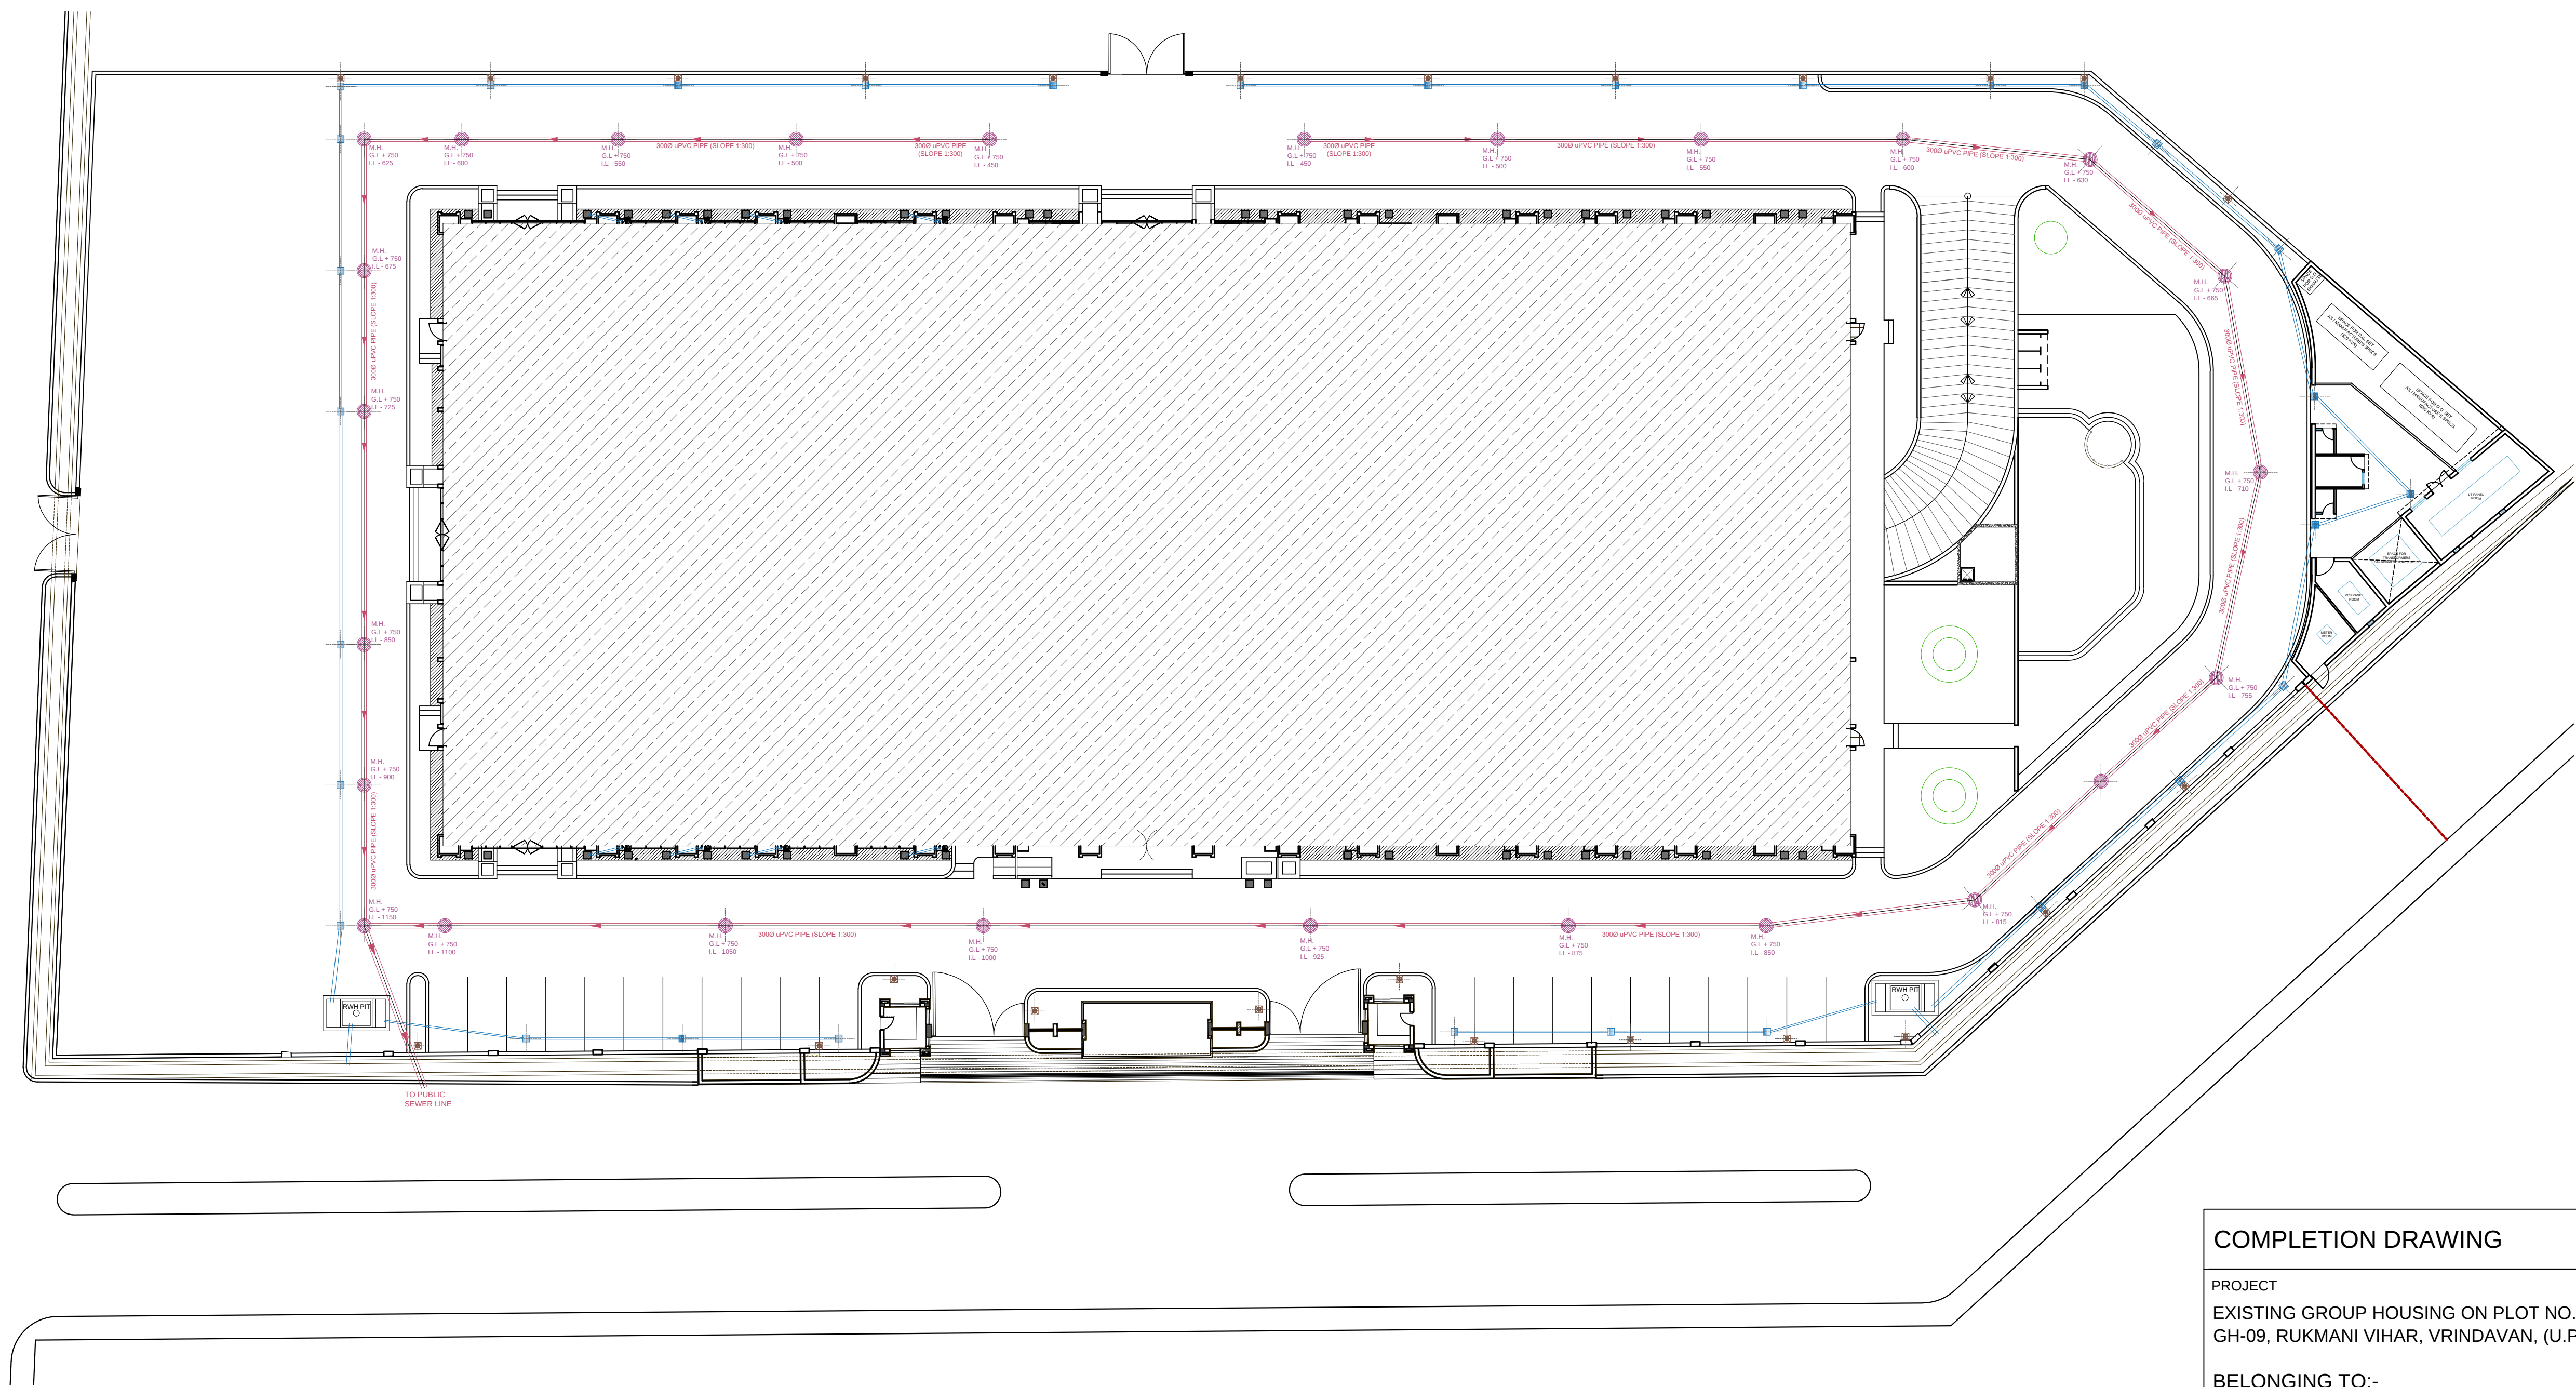

COMPLETION DRAWING

PROJECT
EXISTING GROUP HOUSING ON PLOT NO.
GH-09, RUKMANI VIHAR, VRINDAVAN, (U.P.)

BELONGING TO:-
M/S ELIXIR BUILDCON PVT. LTD.

DRAWING TITLE
WASTE DISPOSAL PLAN

COSMIC ARCHITECTS PVT. LTD.
15-A, ELIXIR BUSINESS PARK, SEC.-127, NOIDA
PH. 0120-4547233, 0120-2513958, Mob.9811268220

APPLICANT	ARCHITECT
DRAWING NO :-	DATE:- 21/07/2018