


COMPLETION PLAN
VASUNDHARA ENCLAVE-PHASE-III
WATER SUPPLY SYSTEM

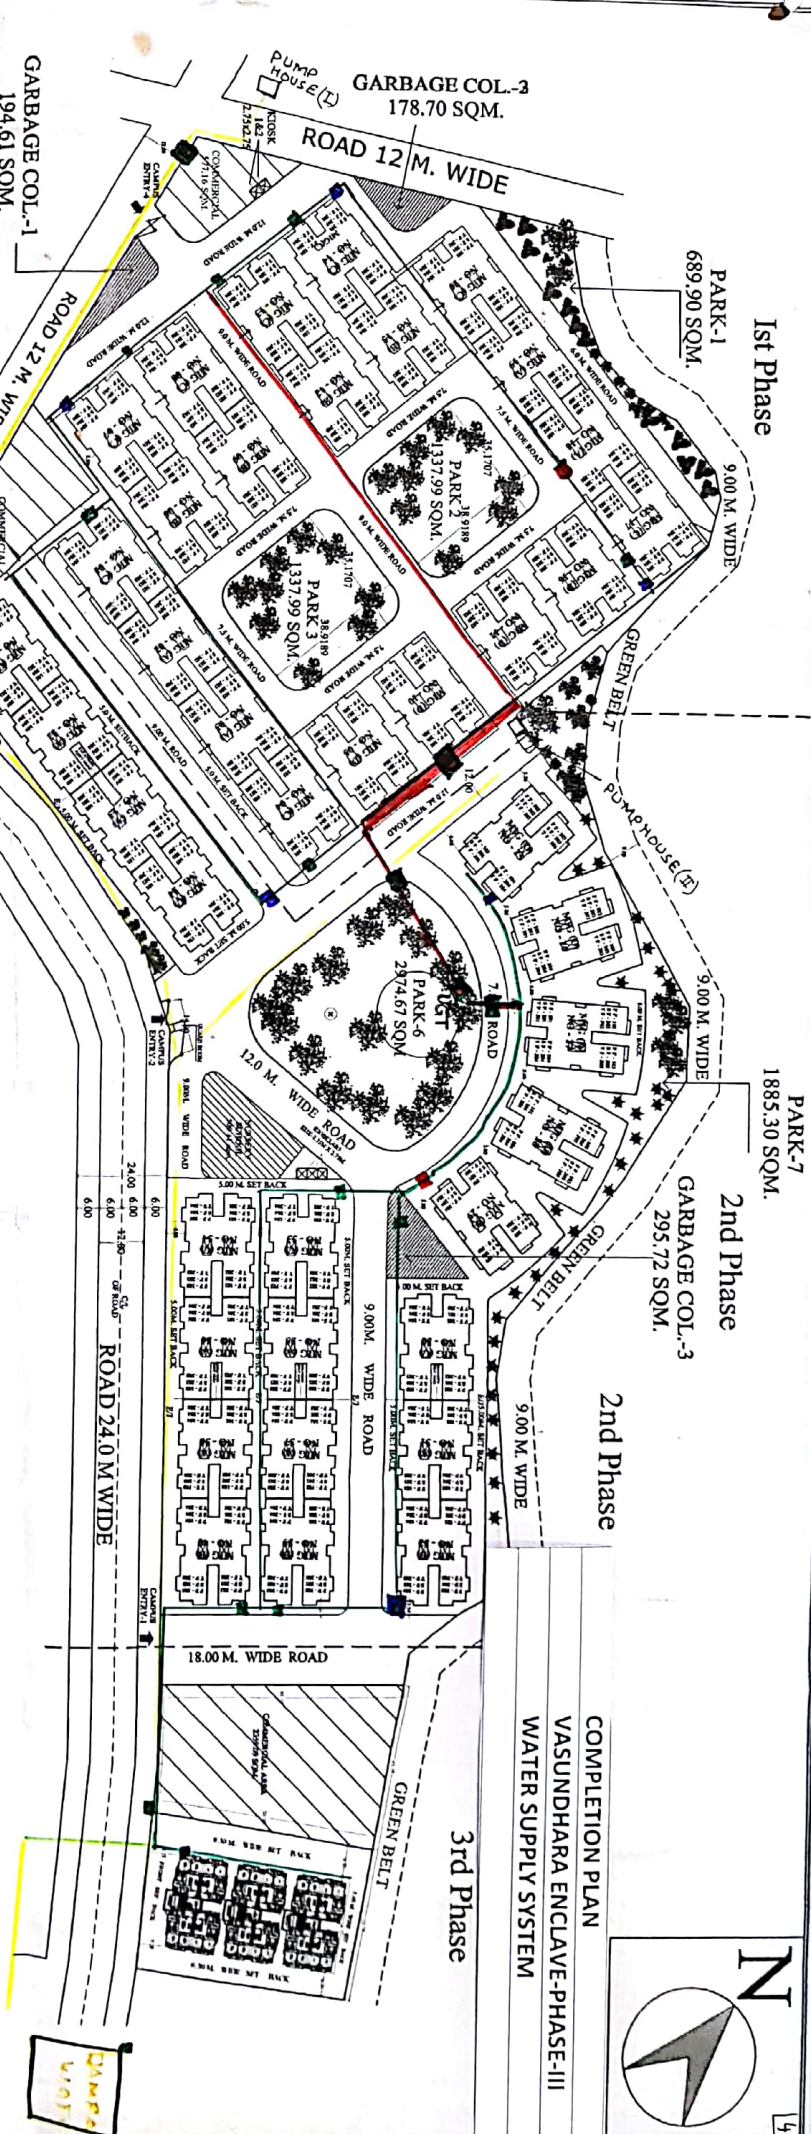

PROPOSED VASUNDHARA ENCLAVE PHASE-I, II & III
LAYOUT PLAN "SAMADWADI AWAS YOJANA" AT
GAUTAM VIHAR EXTENSION SCHEME, RAMGARHTAL
PARTYOJANA, GORAKHPUR.


AREA DETAIL	
1- TOTAL PLOT AREA	57343.00 sqm. (100 %)
2- UNDER RESIDENCE	28867.49 sqm. (49.99%)
3- UNDER NURSERY SCHOOL	509.41 sqm. (0.89 %)
4- UNDER COMERCIAL	4193.08 sqm. (7.31 %)
5- UNDER GARBAGE	669.03 sqm. (1.17 %)
6- UNDER ROAD	14434.02 sqm. (25.52%)
7- UNDER PARK	8669.97 sqm. (15.12%)

DATE ENGINEER: 11/11/16
EX. ENGINEER: 11/11/16
CITY ENGINEER: 11/11/16
TOWN PLANNER: 11/11/16
SECRETARY: 11/11/16
VICE CHAIRMAN: 11/11/16