


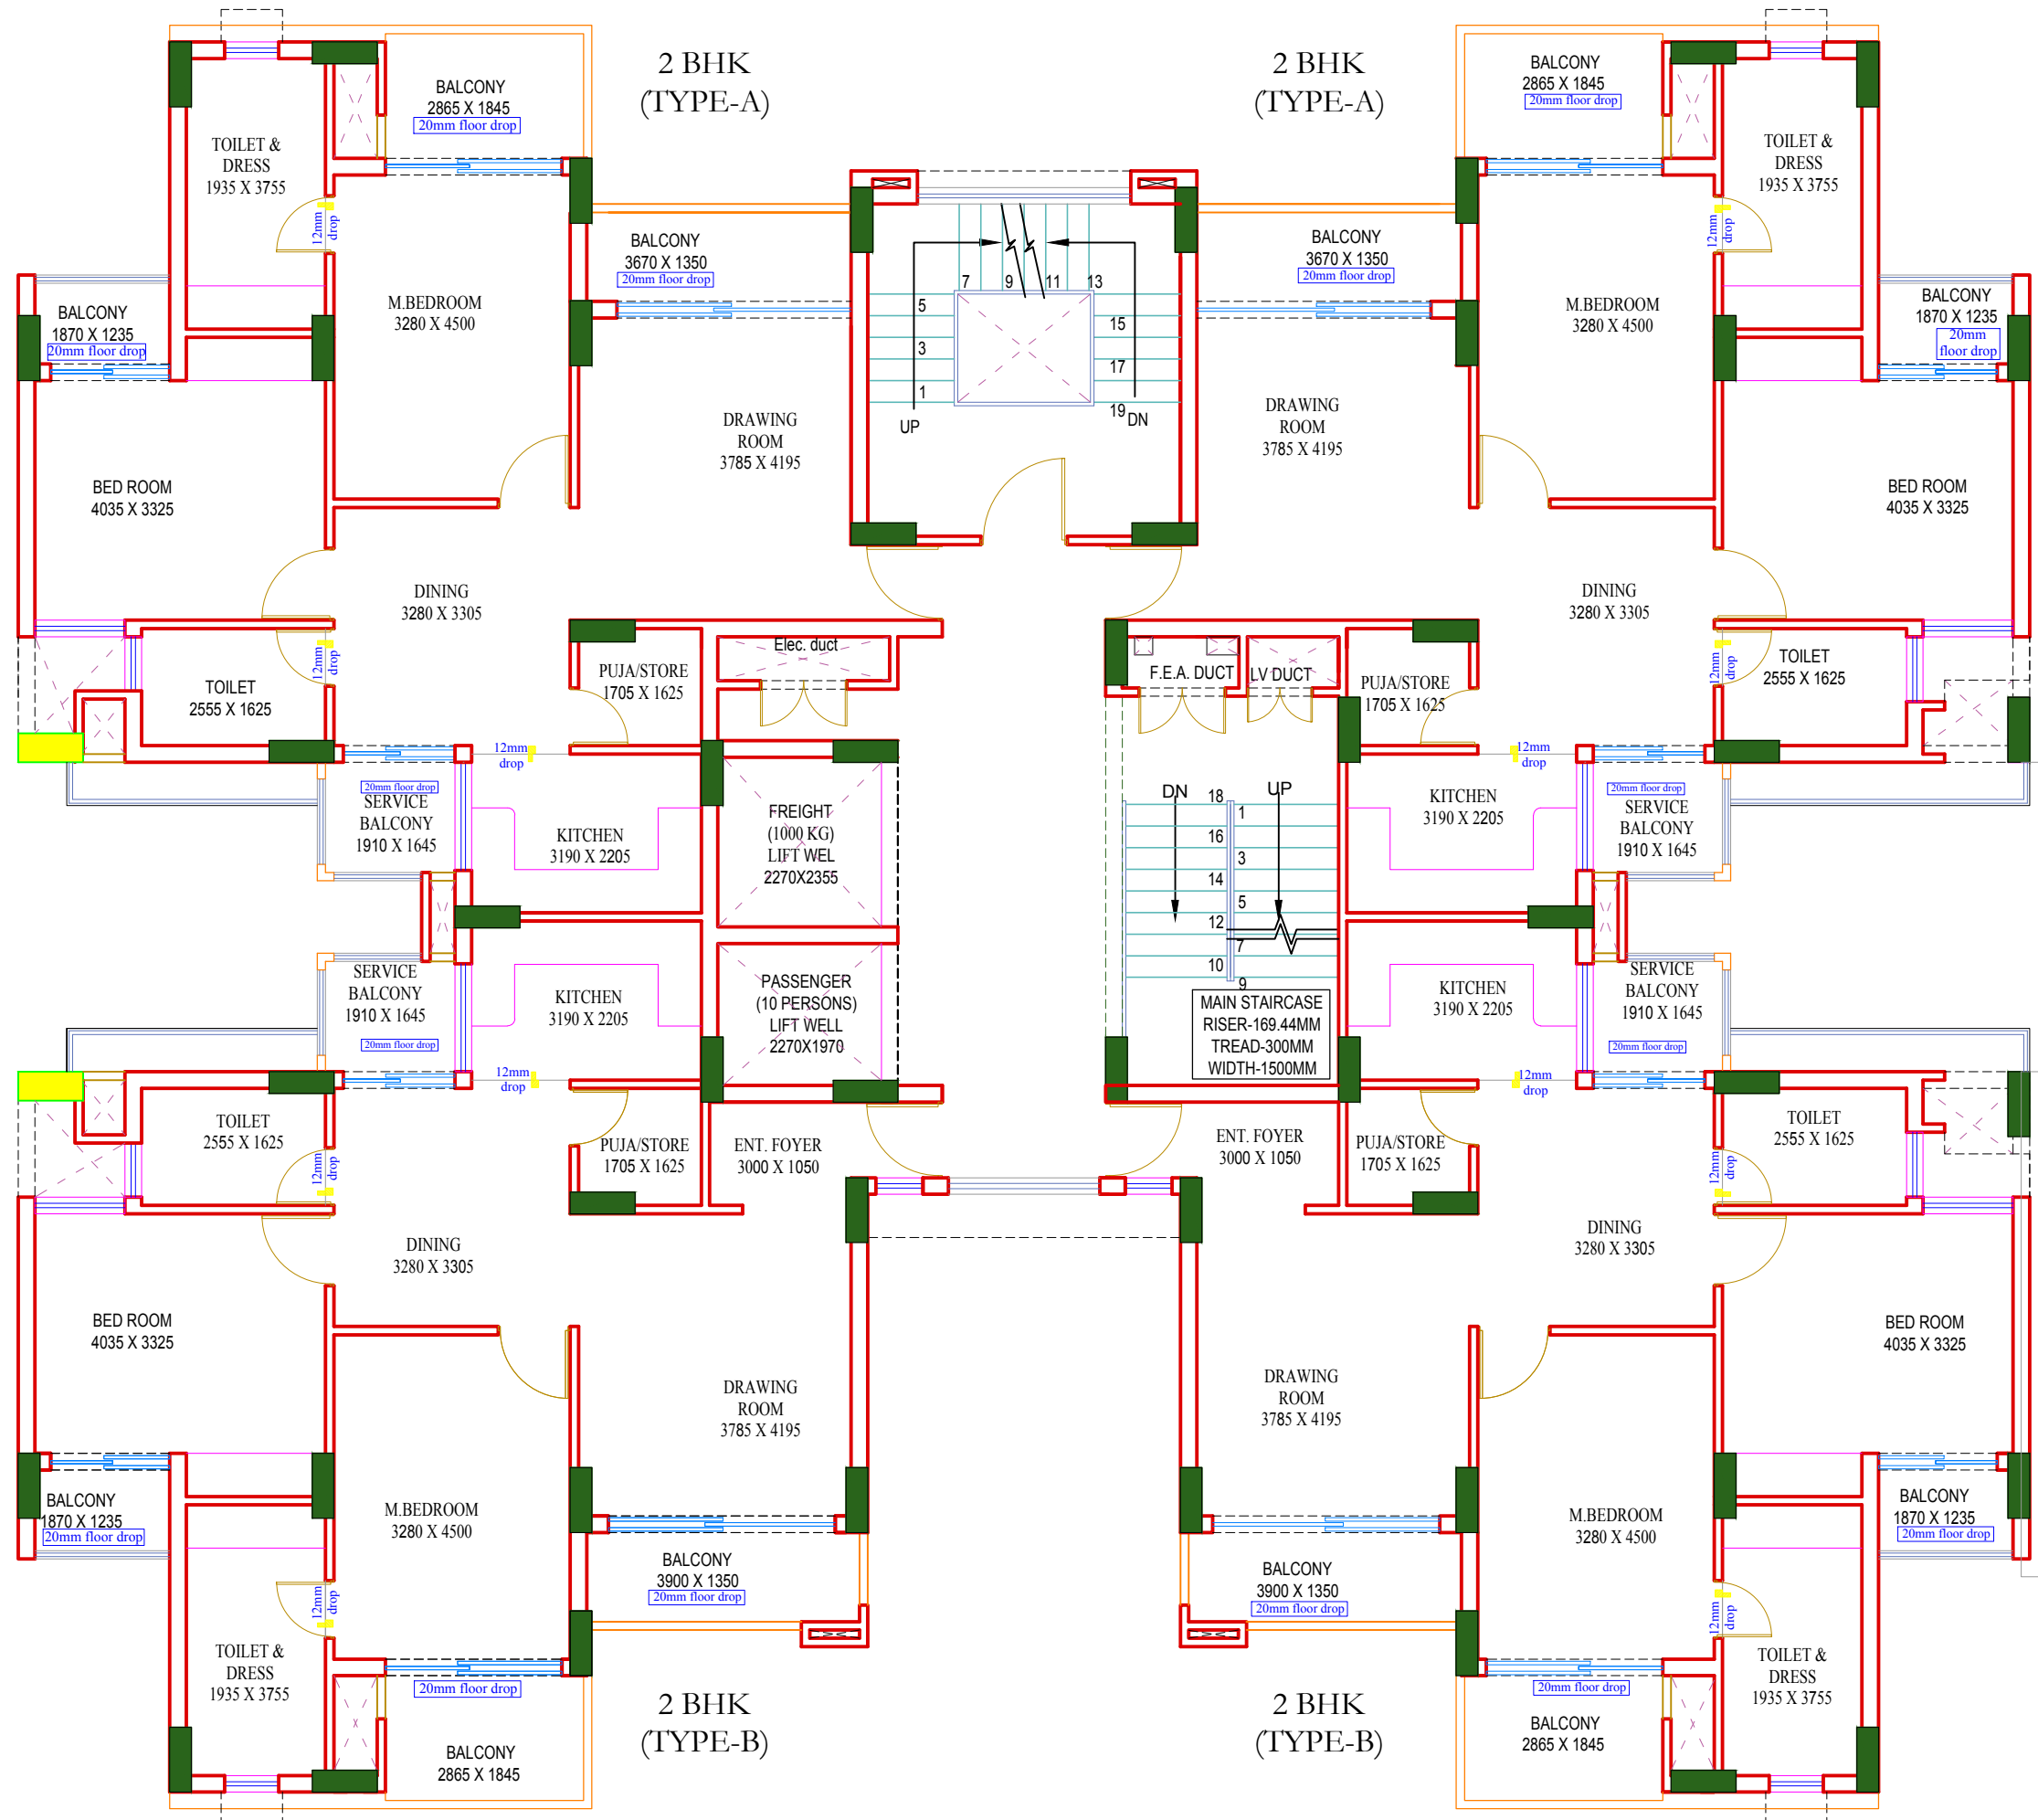

PROJECT -		GROUP HOUSING AT MADHUBAN - BAPUDHAM YOJNA, GHAZIABAD	
LOCATION -		MADHUBAN - BAPUDHAM YOJNA, GHAZIABAD	
CLIENT -		GHAZIABAD DEVELOPMENT AUTHORITY	