


G.T. ROAD

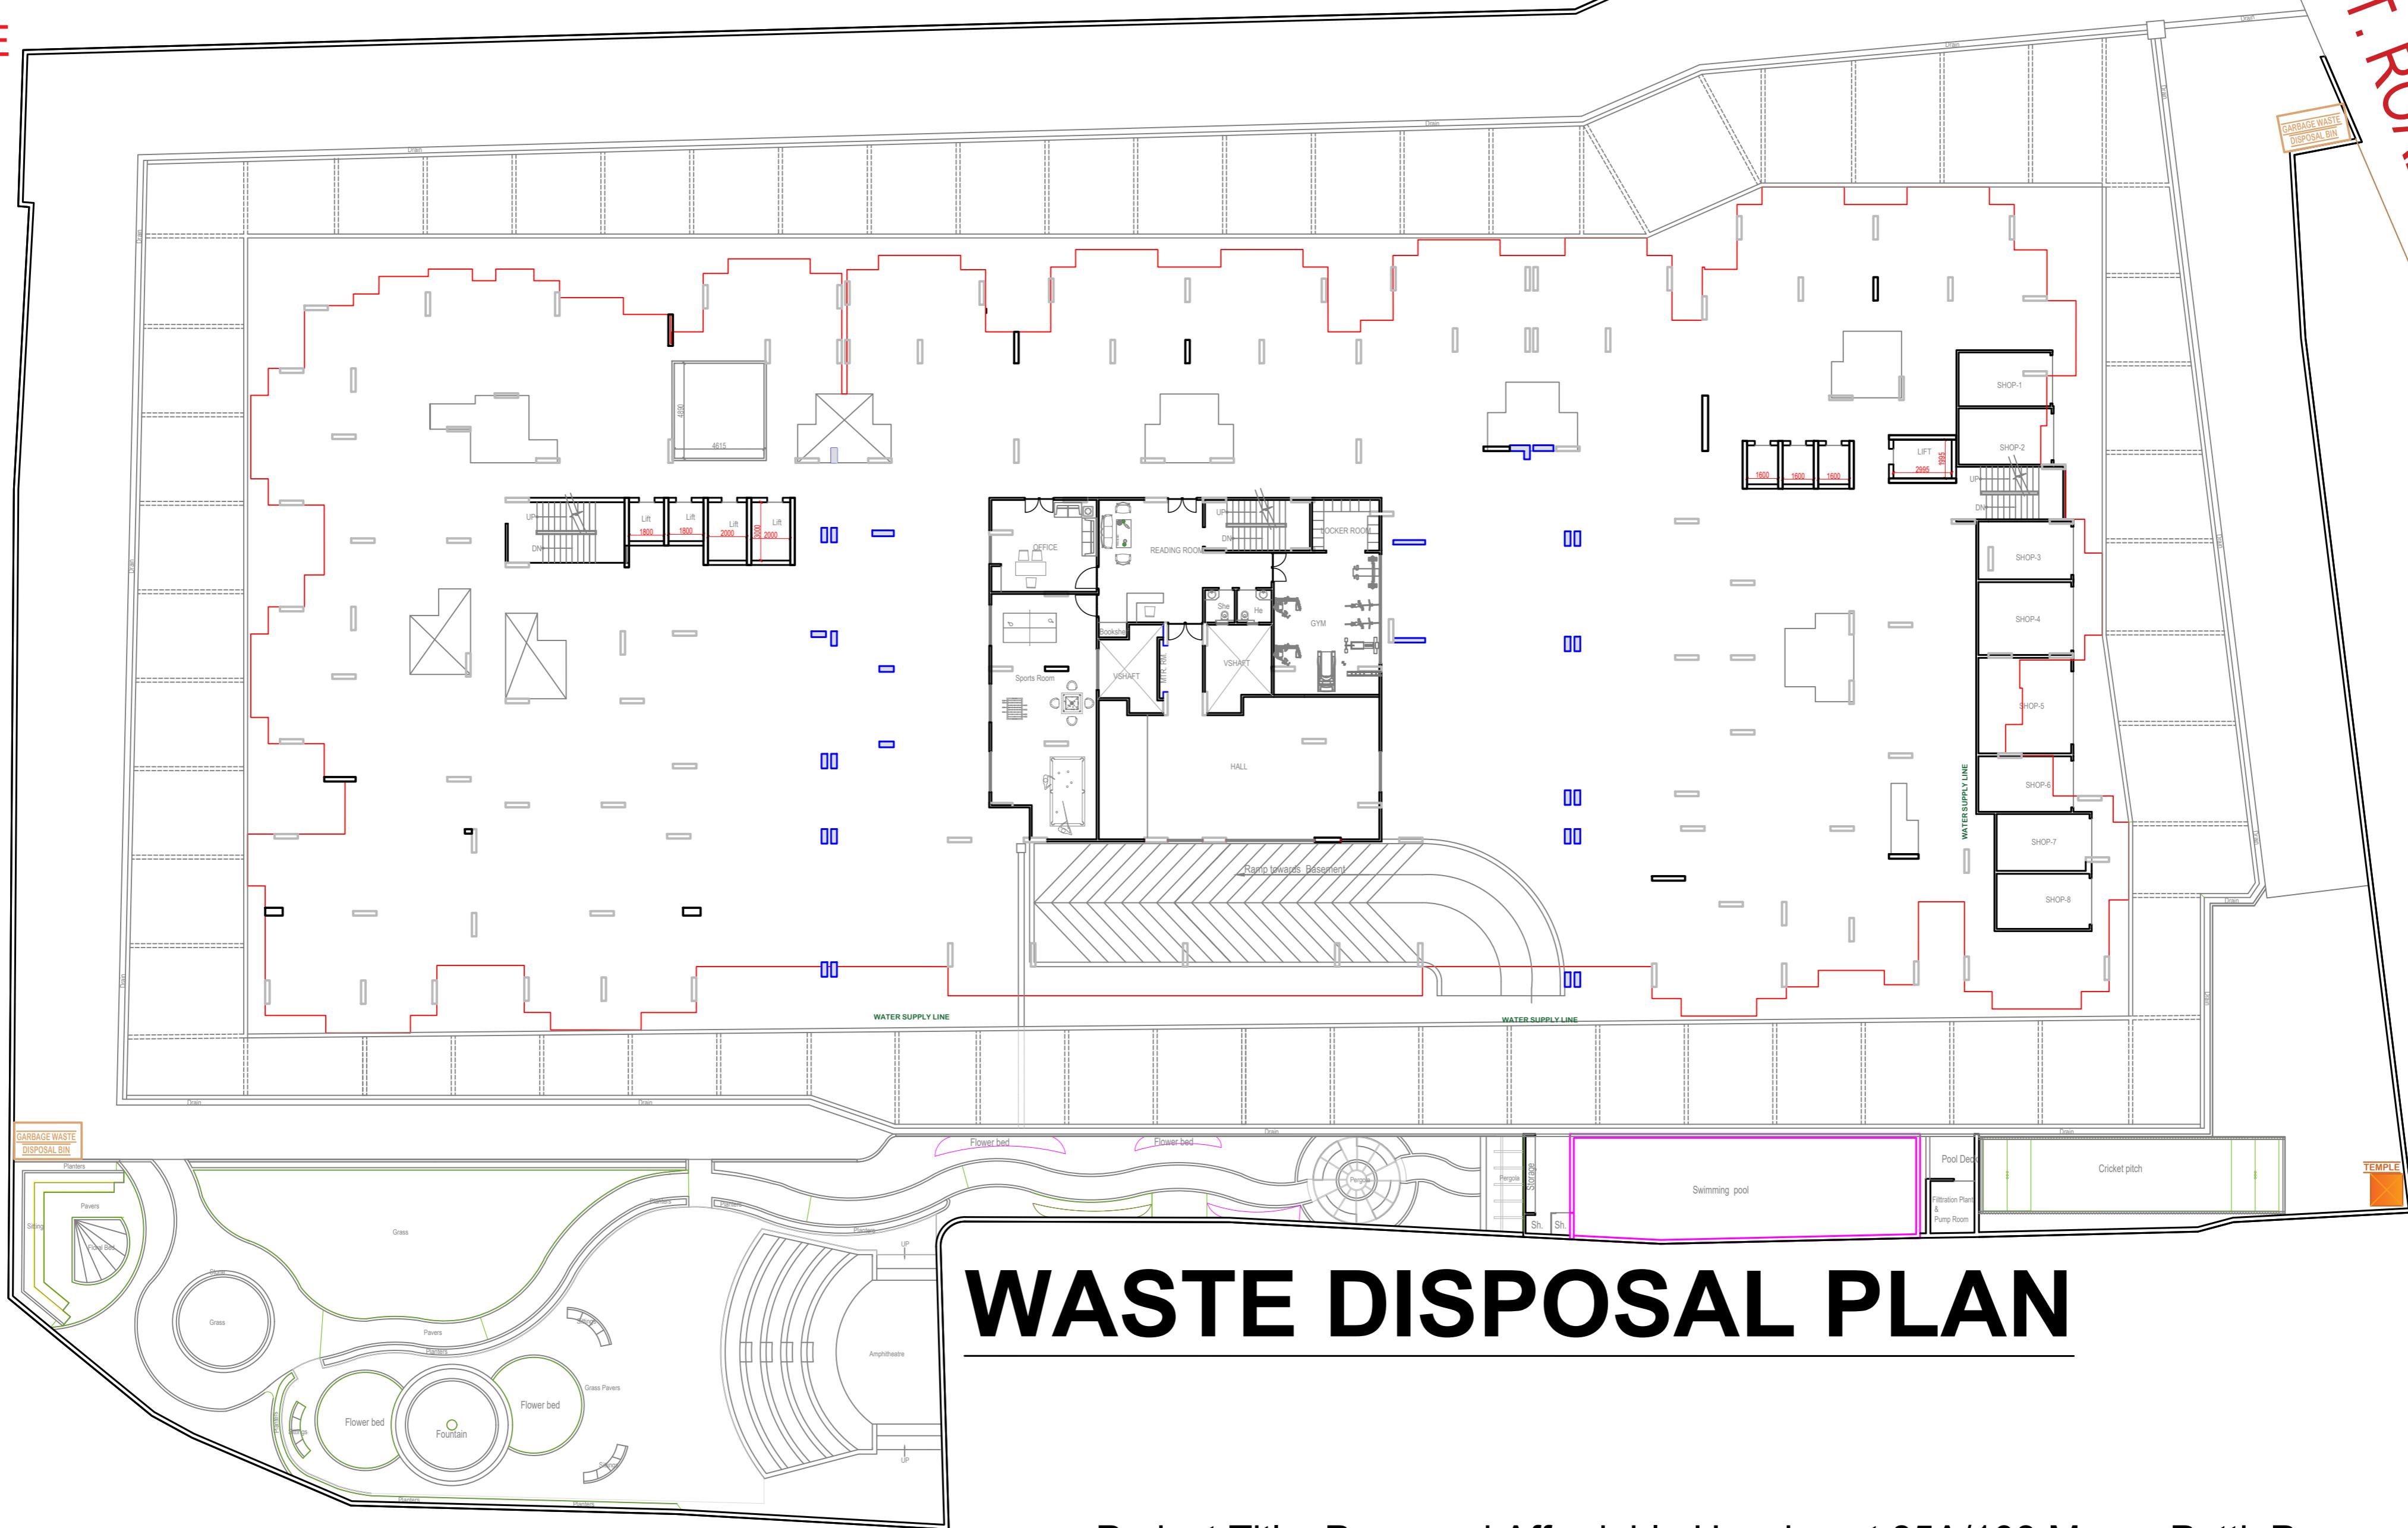

WASTE DISPOSAL PLAN

Project Title :Proposed Affordable Housing at 85A/108,Meera Patti, Prayagraj, UP