


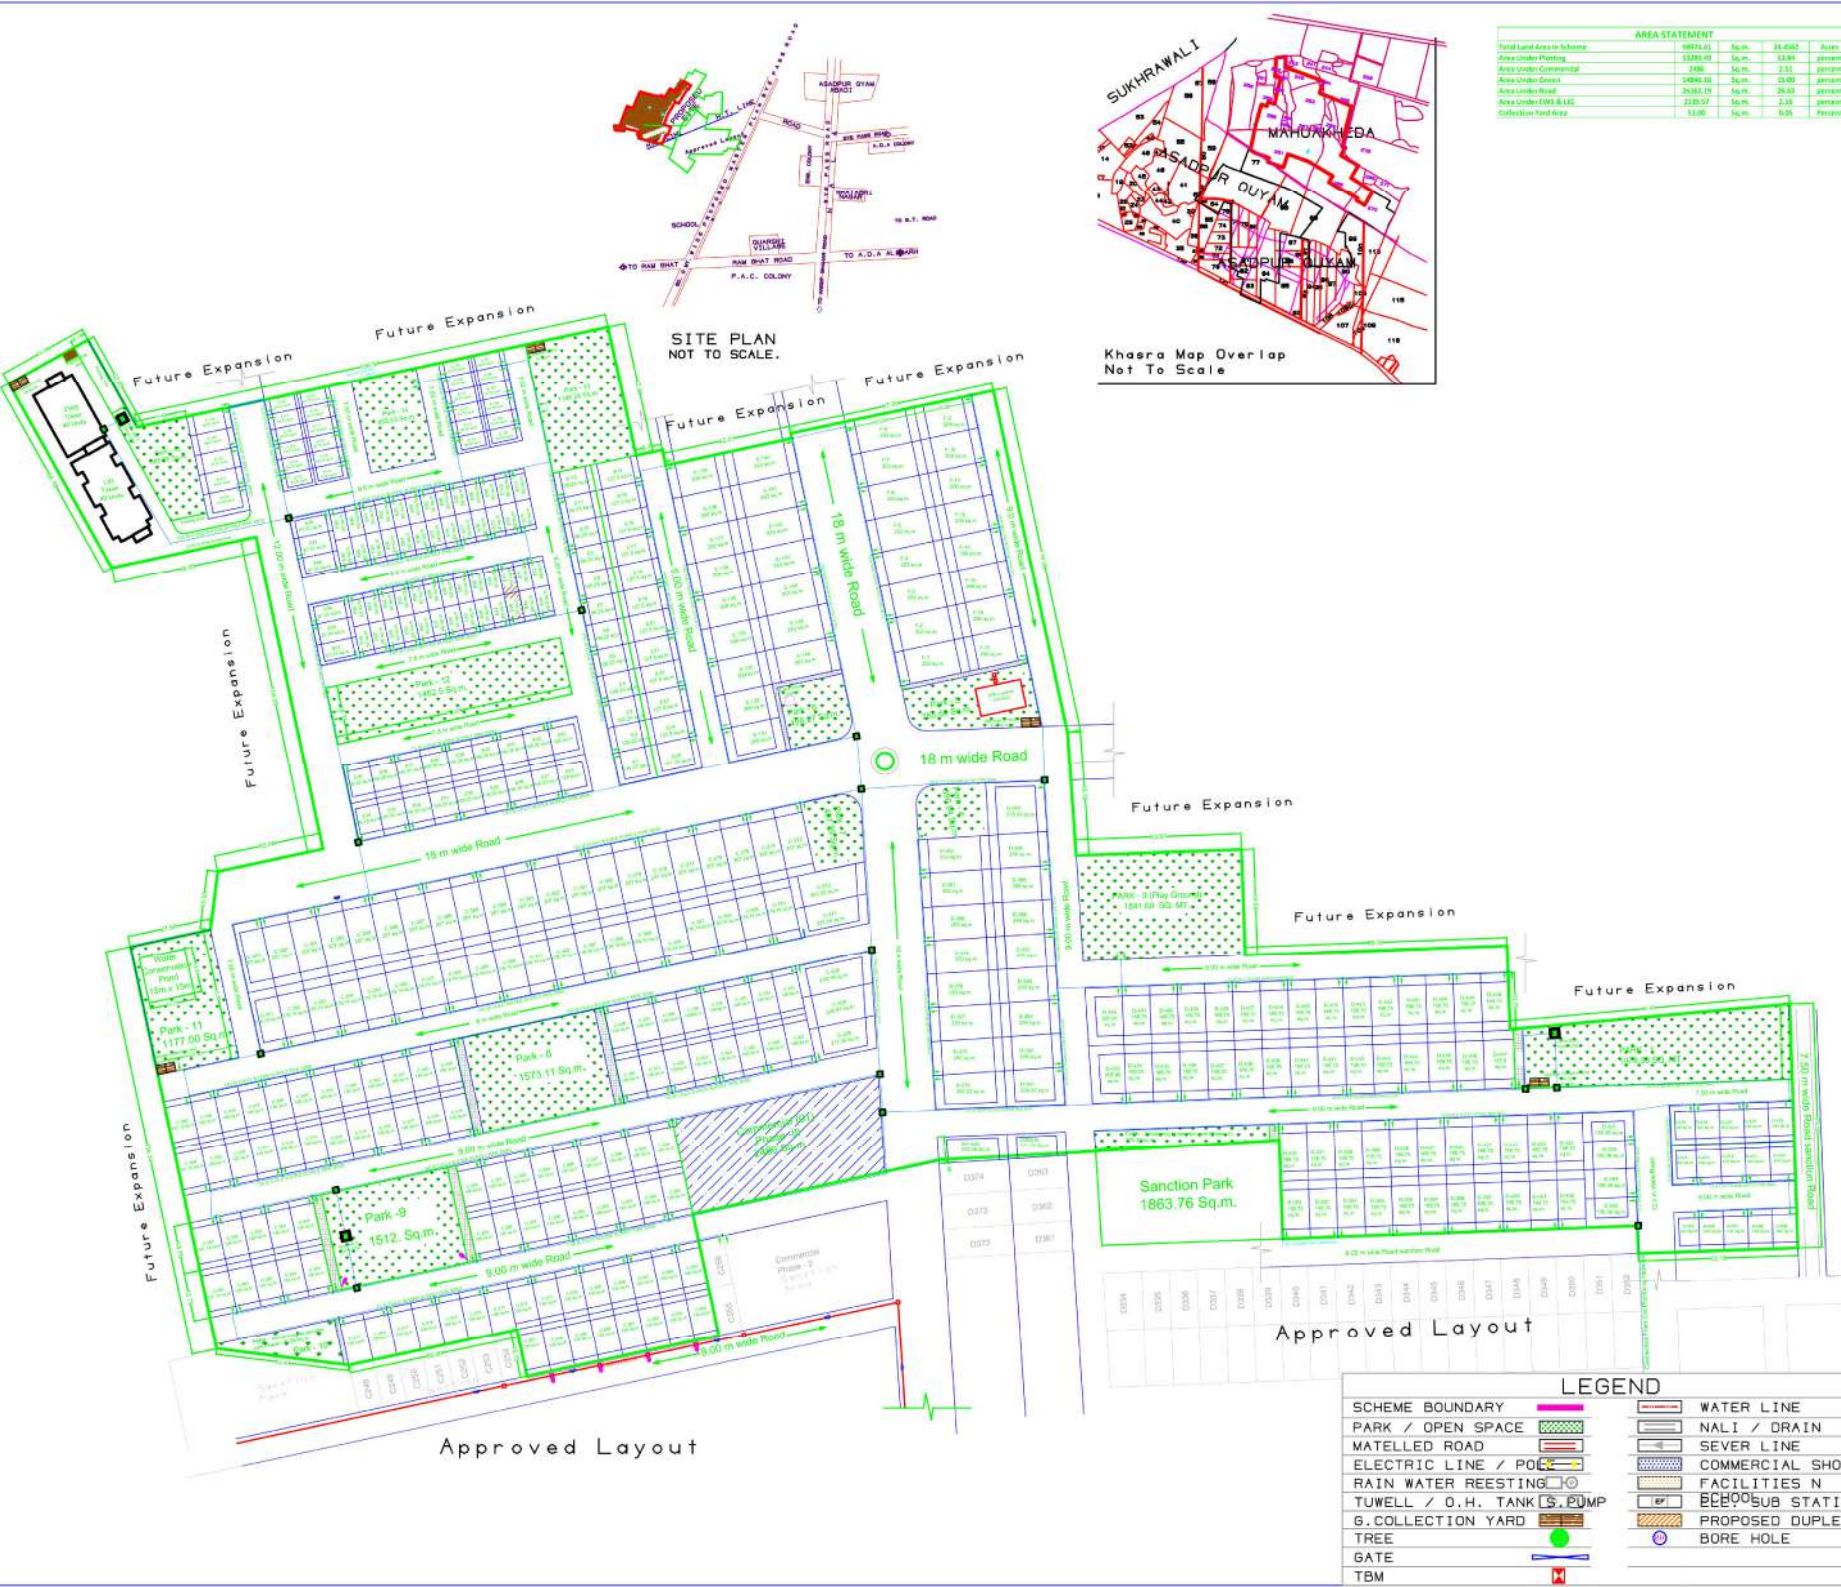

**AREA STATEMENT**

| Sl. No. | Particulars               | Area (Sq. M) | Area (Acres) | Percentage |
|---------|---------------------------|--------------|--------------|------------|









**SUBMISSION DRAWING SERVICES**  
**PLUMBING NETWORK PLAN**  
 FILE REF. NUMBER - (MAP 20190517152718363)  
**LAYOUT PLAN OF SANGWAN CITY PHASE - I**  
 (24.52ACRE.) situated at, KHASRA NO. - 268M, 261M, 260, 258M, 263M, 250M, 270M, 265, 261, 262, 267, 249M, 252, 263M, 251, Village Mahukheda and Kharsa no 77m village andpur Qyam, Tahsil Atilgarh. (202001) U.P.

**DEVELOPER / PROMOTER**  
**M/S SANGWAN LANDCO PVT. LTD.**  
**ASSOCIATES:**  
 Sangwan Developers PVT. LTD.  
 M/s K. S. Maintenance and Facilities PVT. LTD.  
 M/S Sangwan Builders PVT. LTD.  
 Sangwan Builders, Narendra kumar.

**ADDRESS:**  
**REGD. OFFICE:**  
 GF-38 Indraprasth building 21,  
 B.K Road New Delhi. PIN Code - 110001  
**CORP. OFFICE:**  
 301 IInd FLOOR BHAGMAL COMPLEX, SECTOR-15 NOIDA,  
 Pin Code - 201301 (U.P.)

**DRG. NO.**  
**SD.01/04**  
**SCALE:** 1:1000  
**DATE:**

**For:**  
**OWNER'S SIGNATURE**  
**M/S SANGWAN LANDCO PVT. LTD.**

**Architect's Signature**  
**Narendra Kumar**  
**Ar. Vishal Gorle**  
 B. Arch.  
 Reg. No. A/2003/38395  
**Ar. Vishal Gorle**