


NAME	SYMBOL
SEWER LINE	
DRAIN	
WATER SUPPLY LINE	
ELECTRIC LINE	

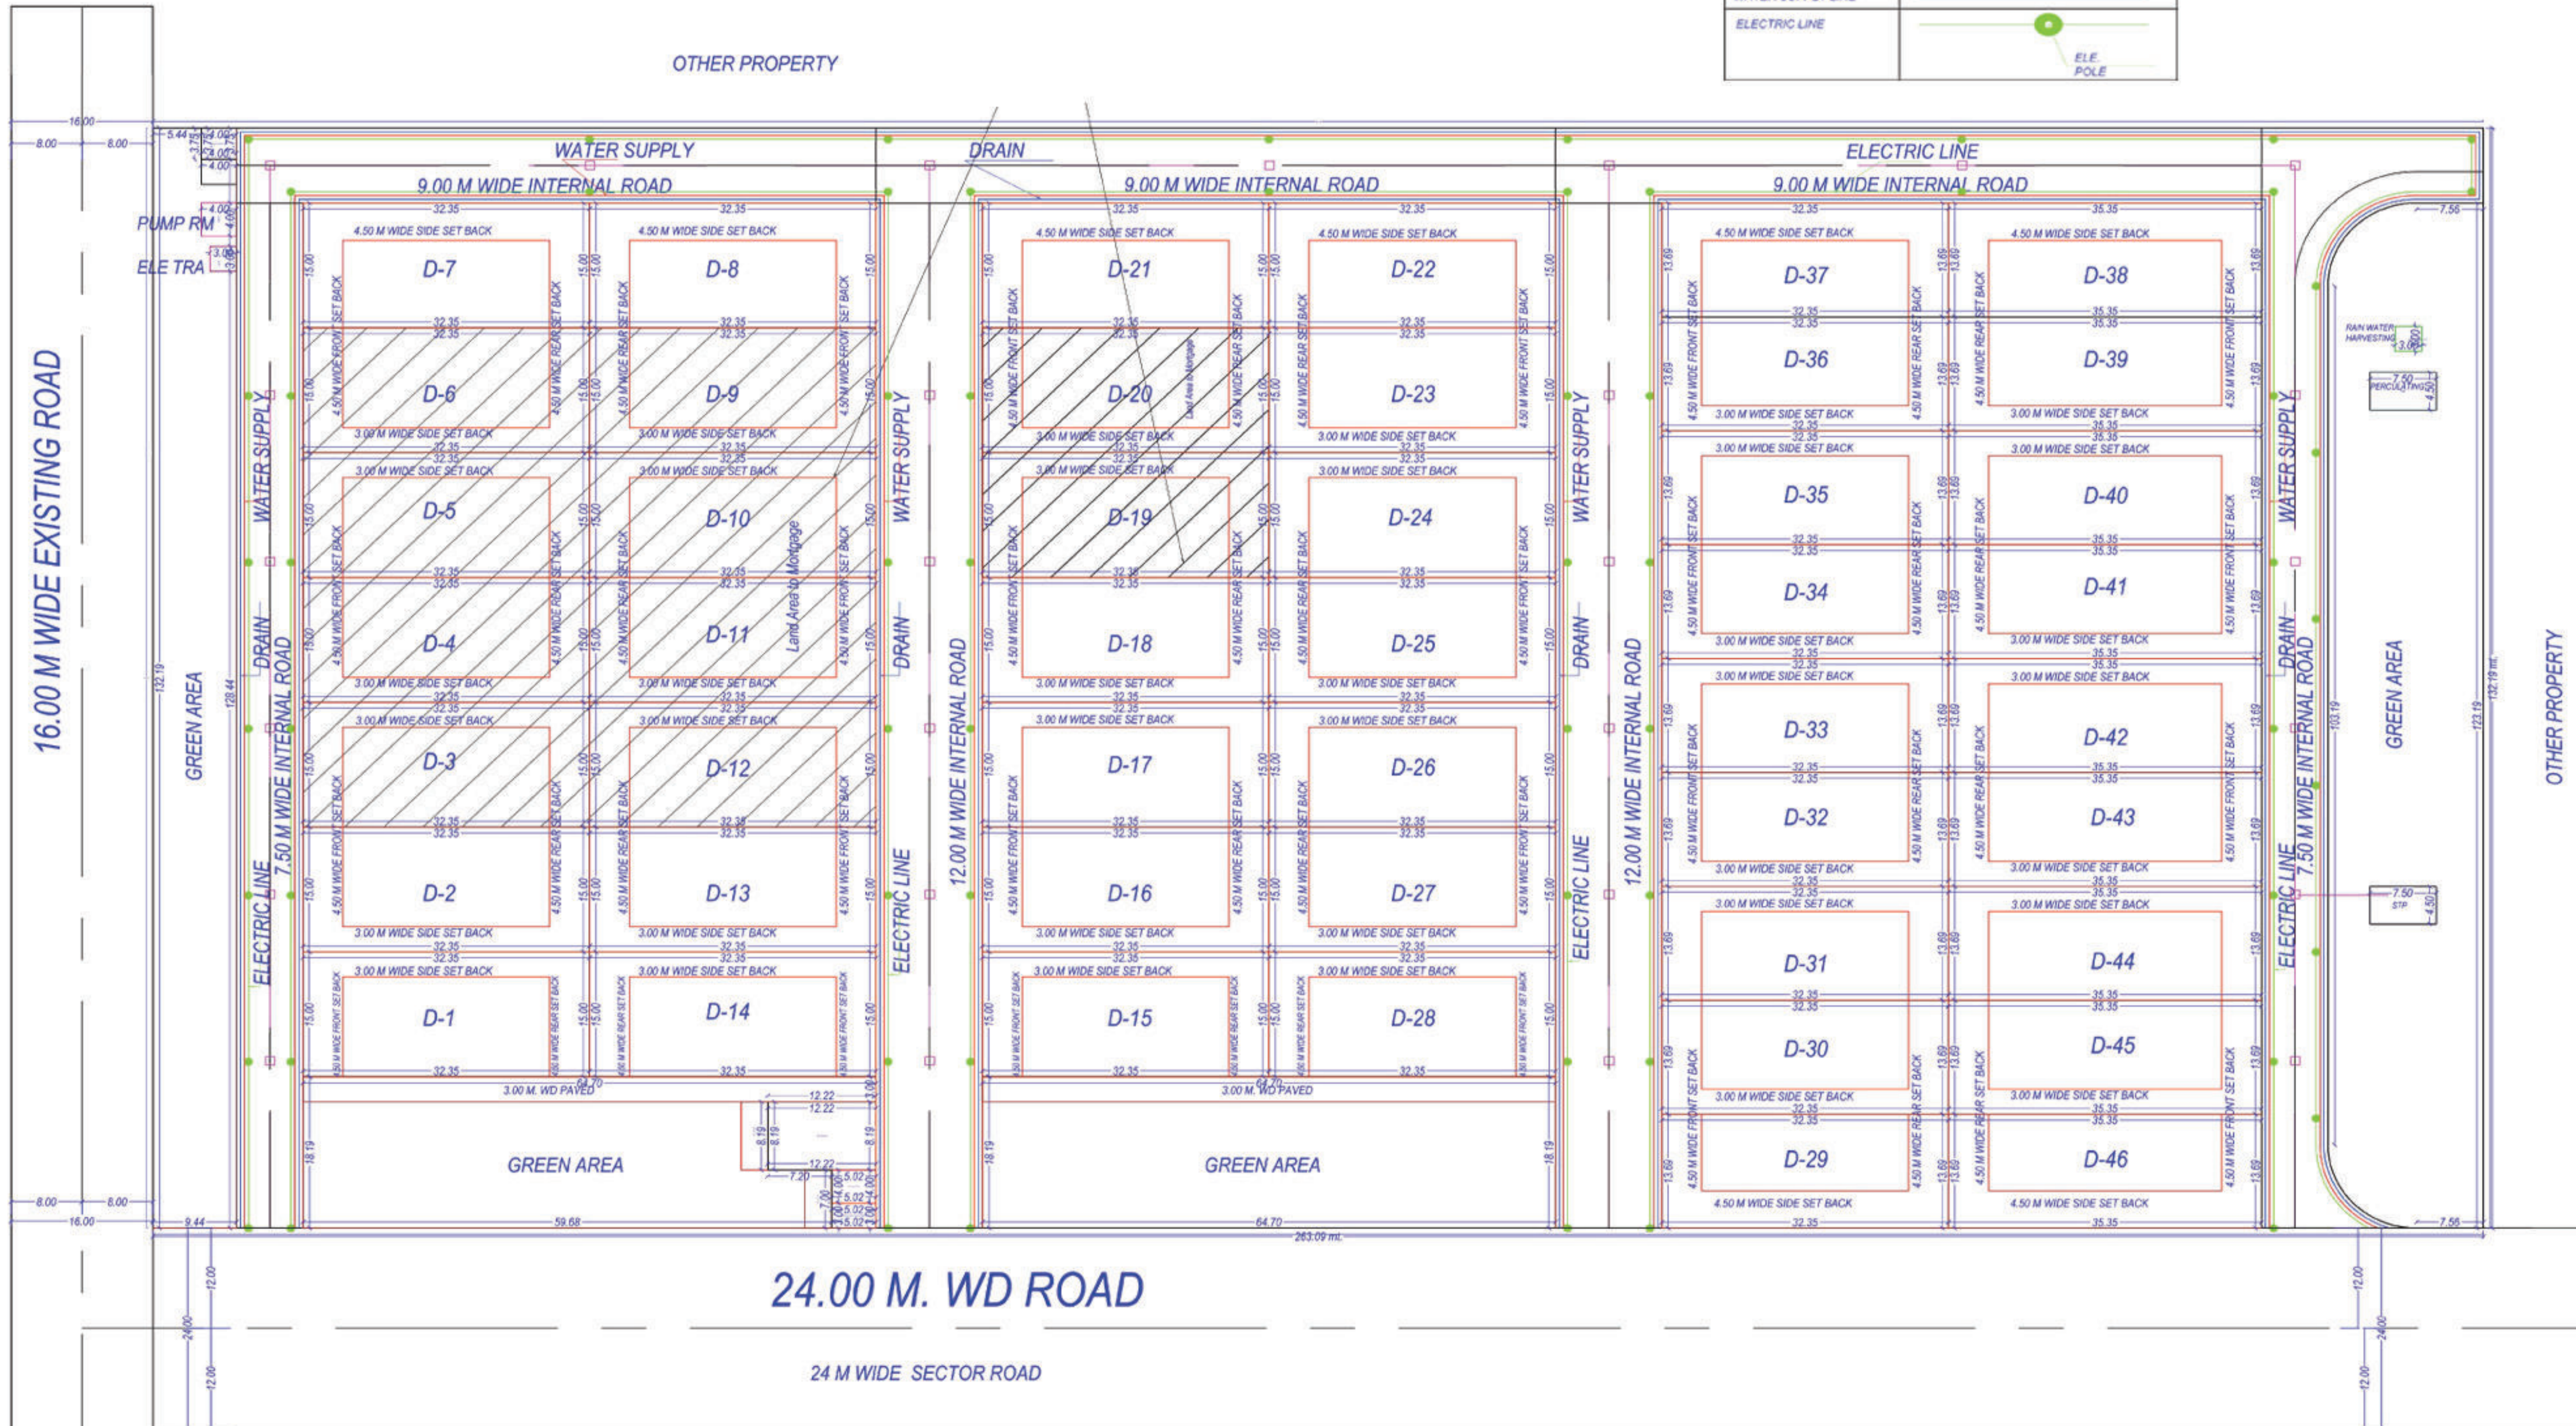

WATER SUPPLY PLAN

