


135

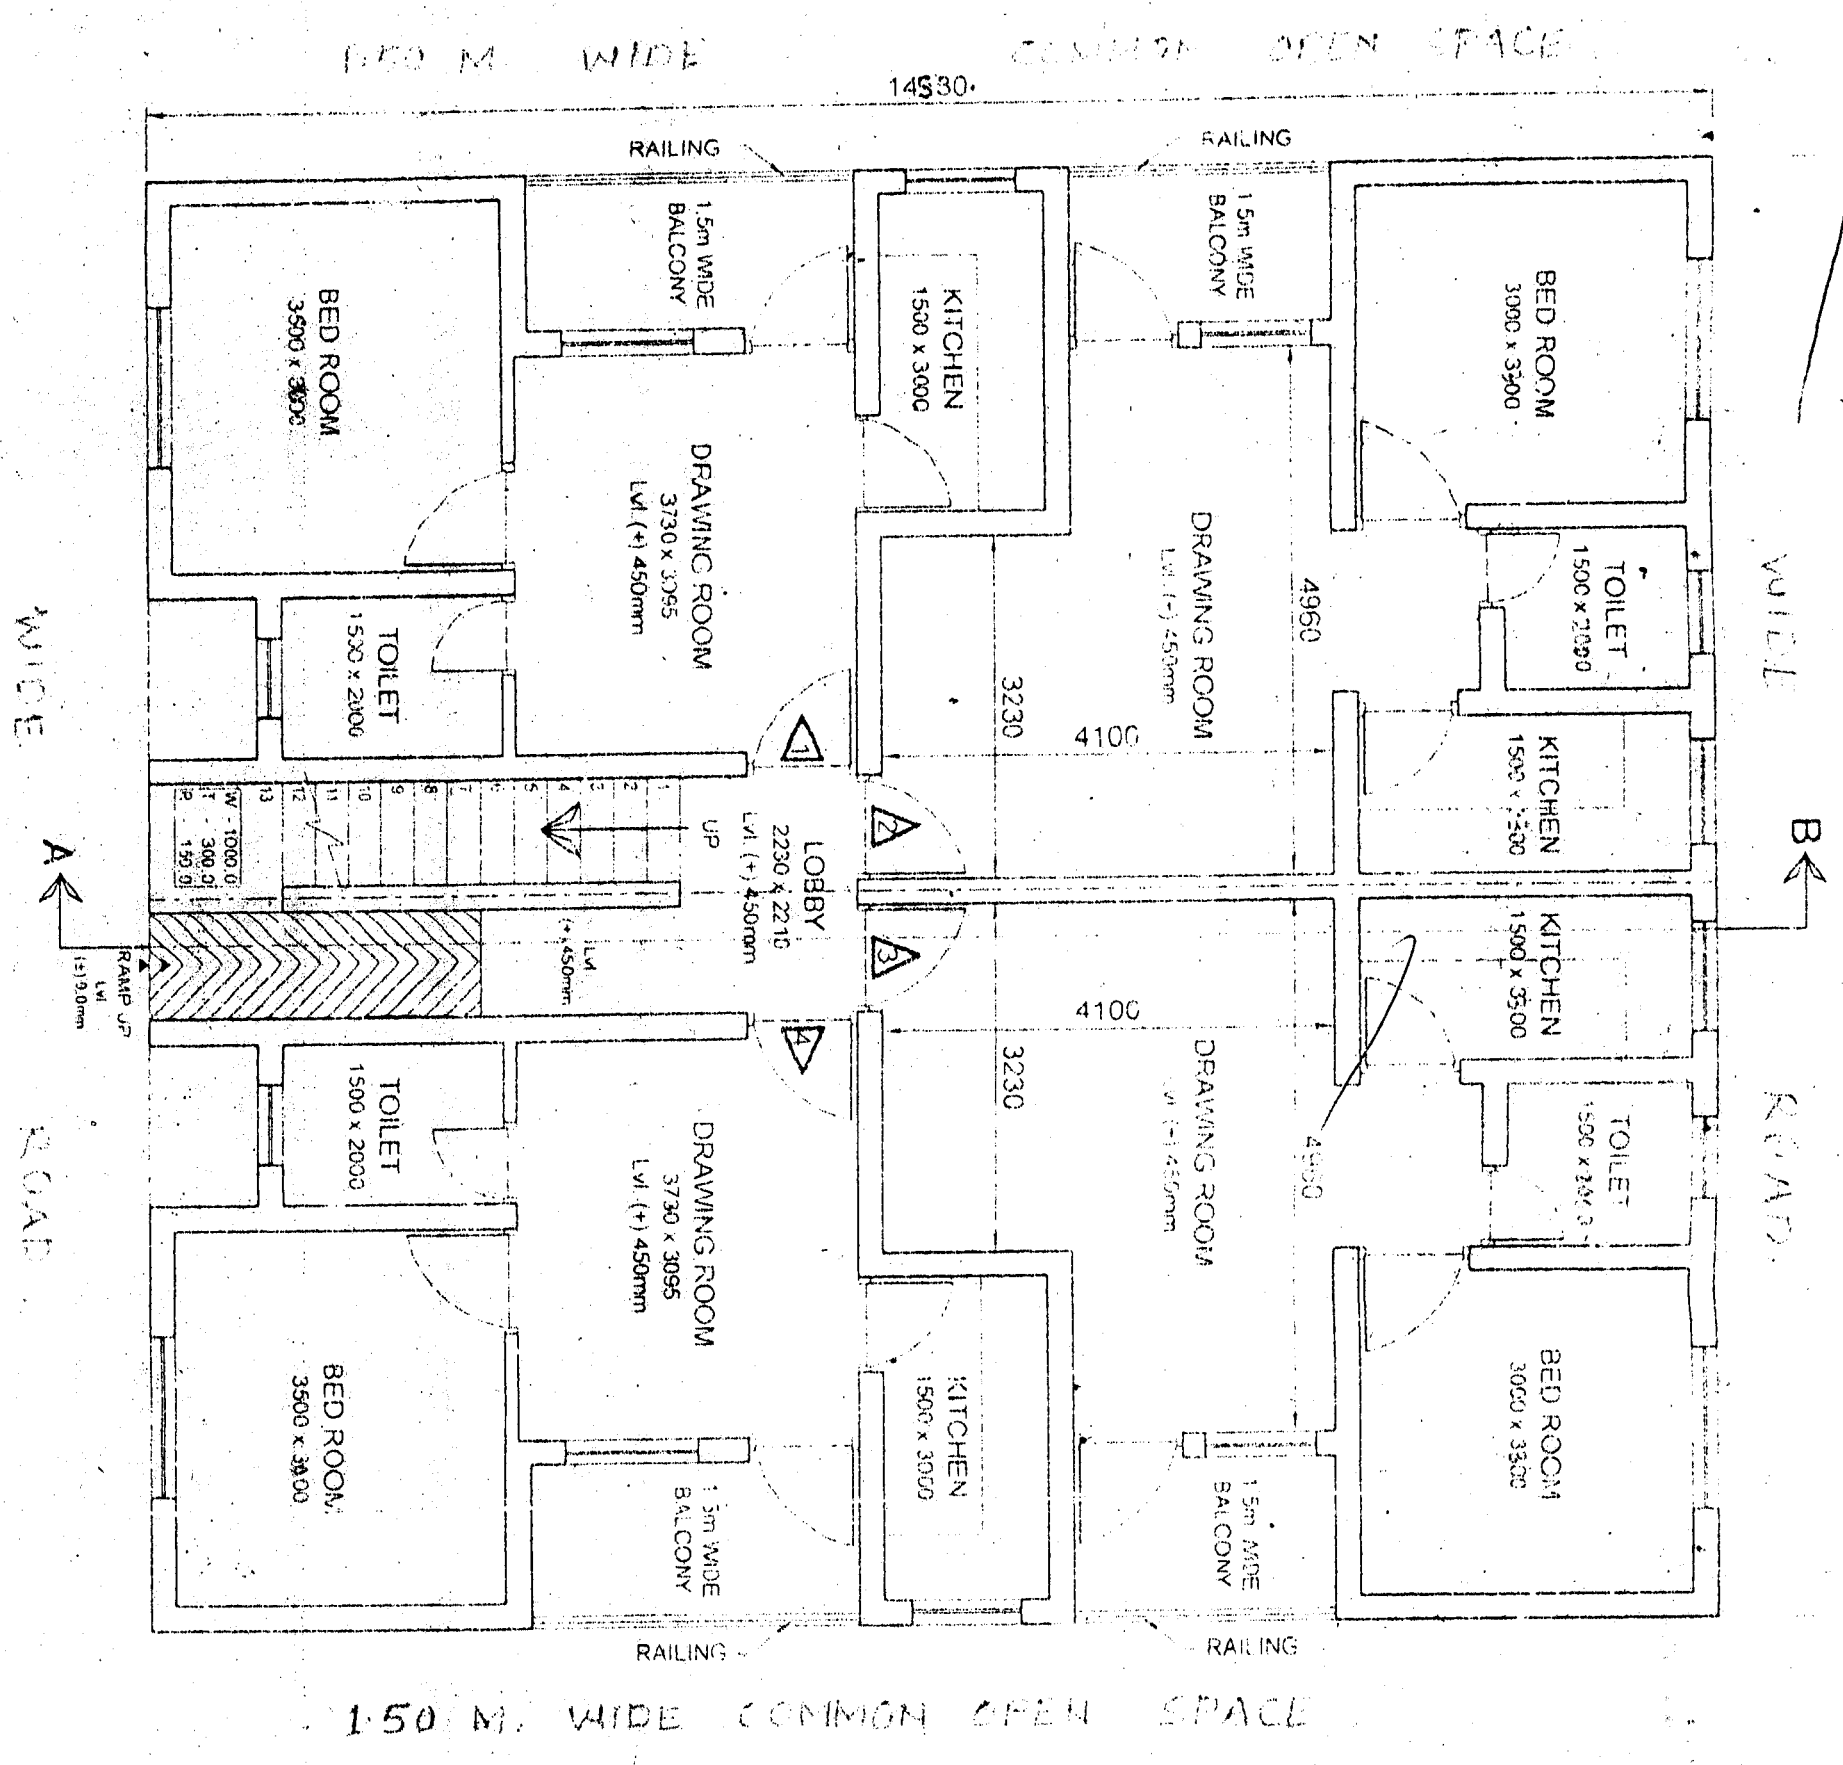

GHAZIABAD DEVELOPMENT AUTHORITY

AREA STATEMENT

UNIT	AREA
UNIT NO-1	41.35 Sqm
UNIT NO-2	46.60 Sqm
UNIT NO-3	46.60 Sqm
UNIT NO-4	41.35 Sqm

DRAWING TITLE
TYPICAL CLUSTER PLAN

PROJECT
MANI MIG HOUSING AT
NYAY KHAND - III AT
INDRAPURAM

JE. *[Signature]* A/E. *[Signature]* E.E. *[Signature]*

D/MAN. *[Signature]* 13/02/14
TOWN PLANNER

CHIEF C.A.P.D. *[Signature]* SECY. *[Signature]*

AUTHORITY

111

TO THE