


GROUP HOUSING FOR
M/S DILIGENT BUILDERS PVT. LTD
PLOT NO. GH-15D, SECTOR-1 AT GREATER NOIDA. (U.P.)

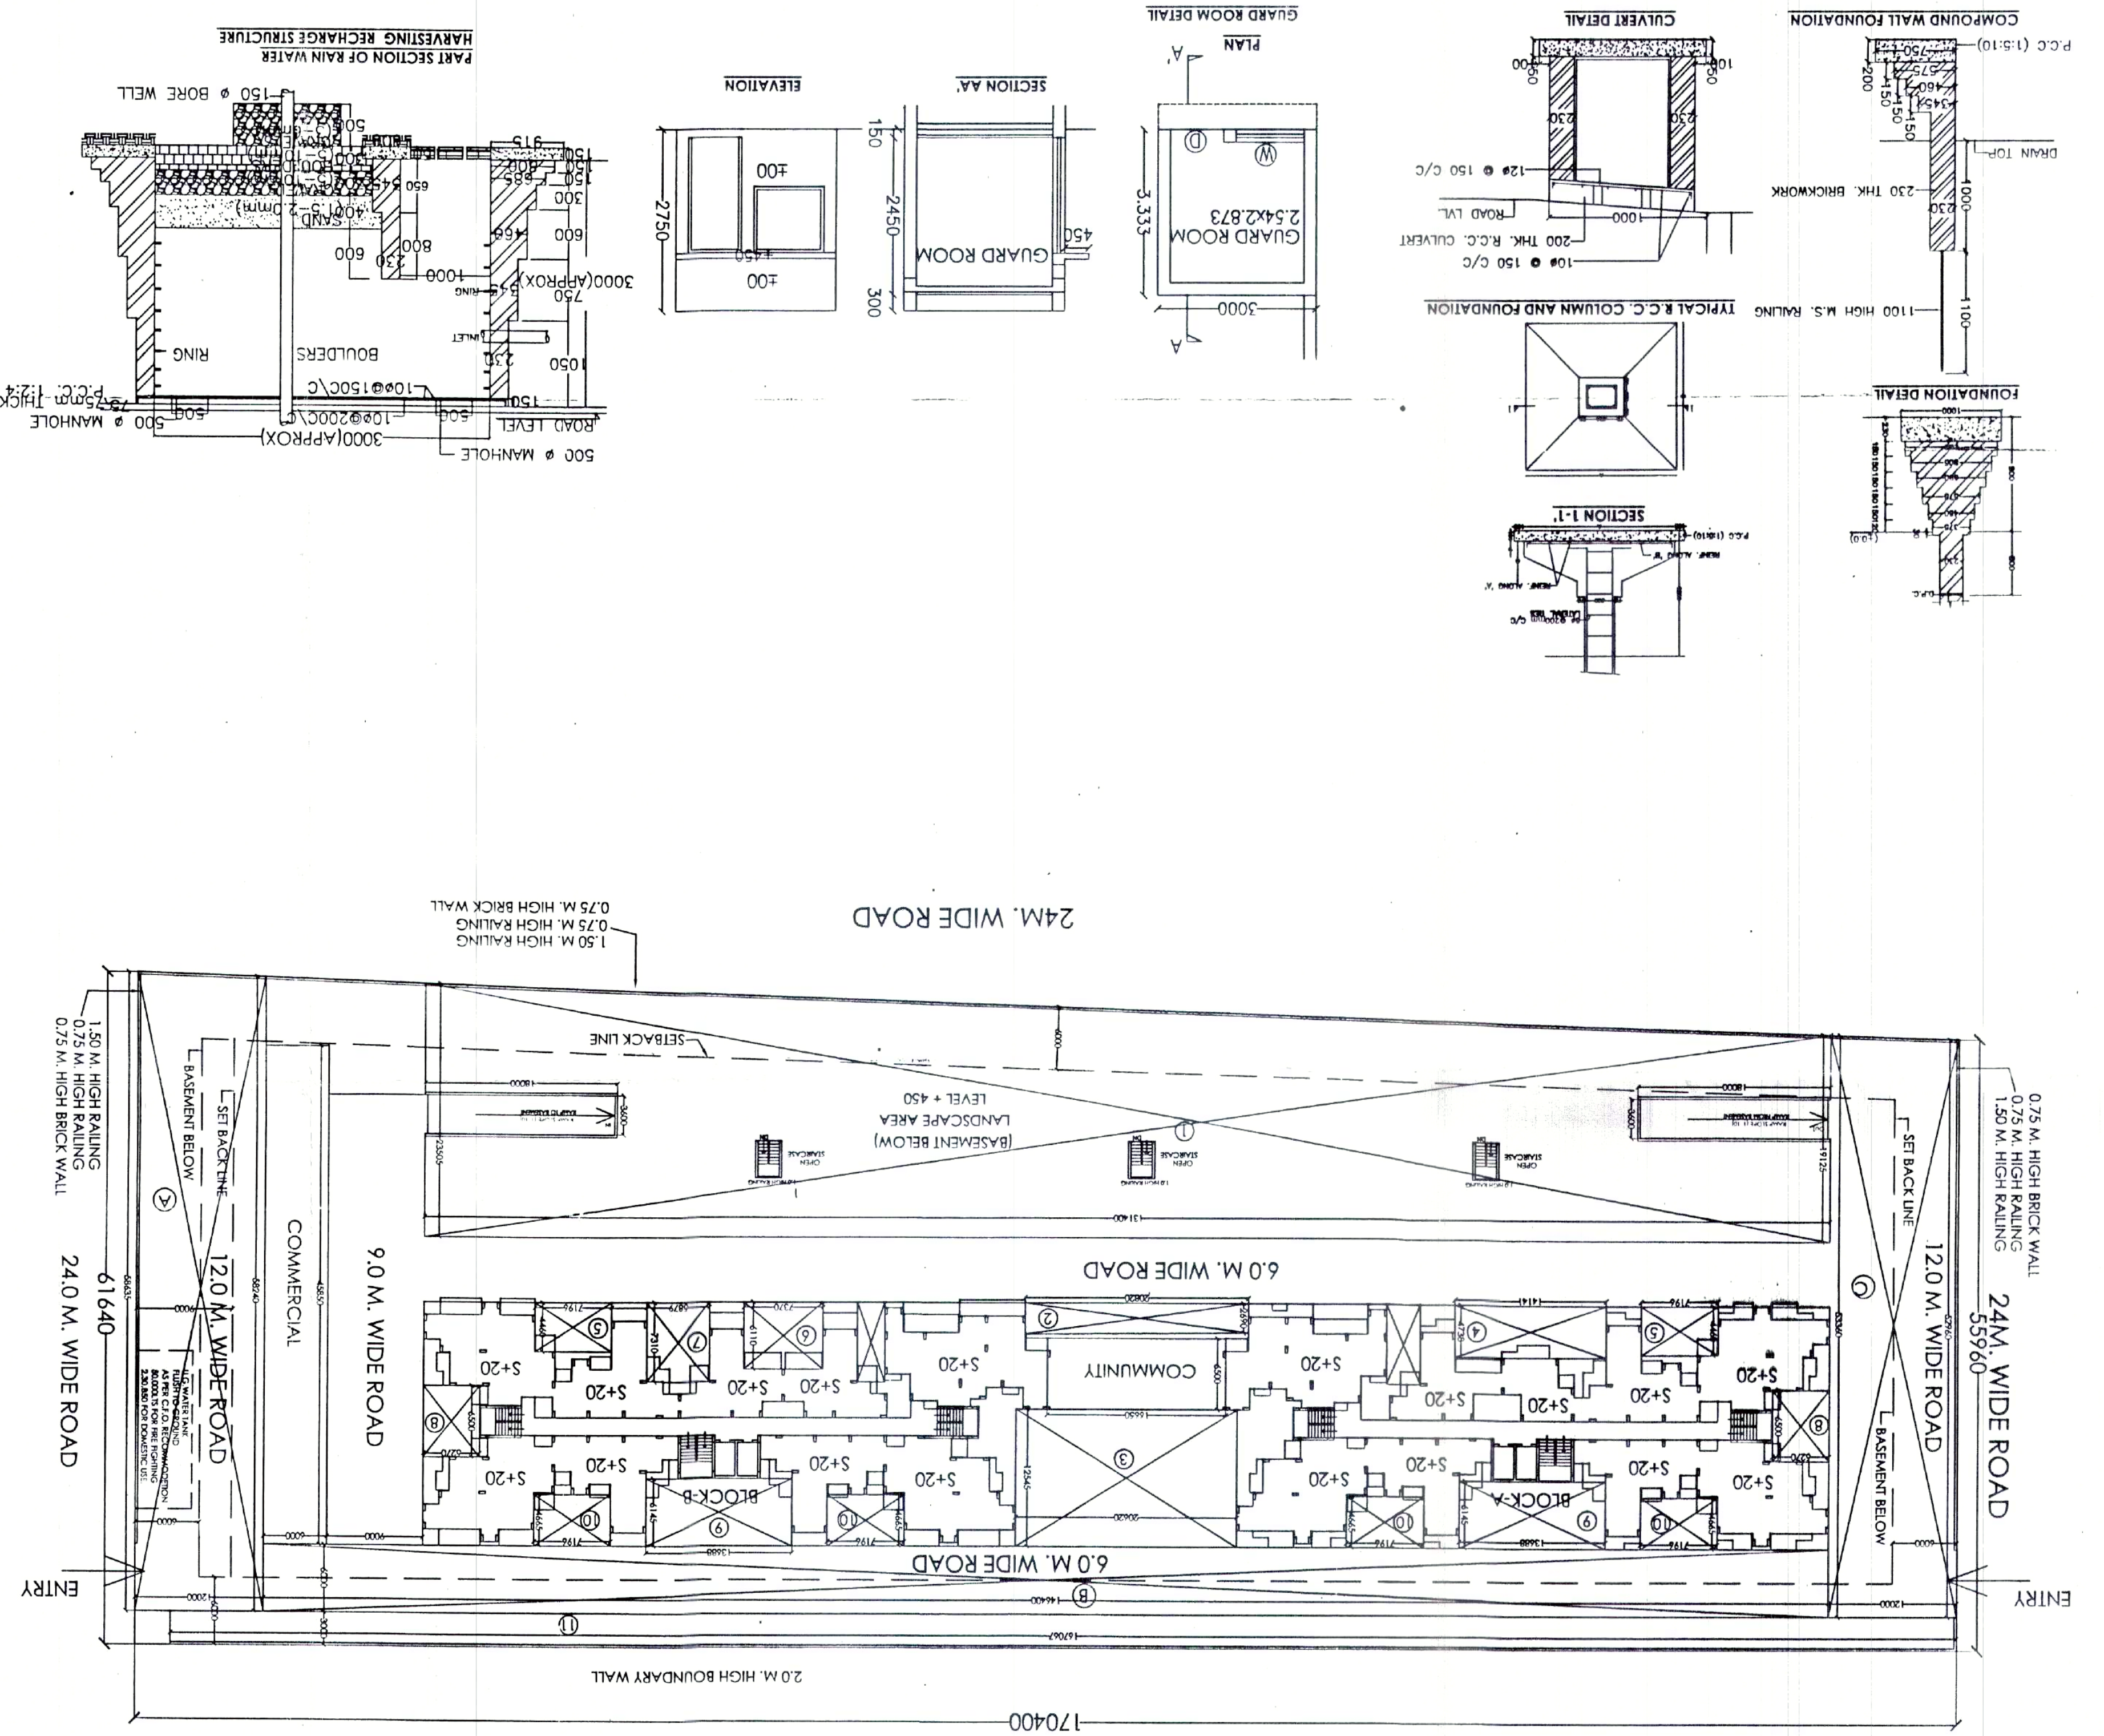

SIGNING AUTHORITY
M. N. ANDLEY
ARCHITECTS SIGN
For Diligent Builders Pvt. Ltd
Authorised Signatory

DENSITY ACHIEVED:
TYPE A = 20 UNITS
TYPE B = 60 UNITS
TYPE C = 60 UNITS
TYPE D+SERVANT = 20 UNITS
TYPE E = 20 UNITS
TYPE F1 = 40 UNITS
TYPE F2 = 60 UNITS
TYPE G1 = 60 UNITS
TYPE G2 = 20 UNITS
TOTAL DU UNITS = 360
TOTAL POPULATION = 360 X 4.5
= 1710 PERSONS
DENSITY = (1710 X 10000 SQ.M.) / 10020 SQ.M.
= 1706.87 P.P.H.



LANDSCAPING CALCULATIONS:
OPEN AREA = (PLOT AREA - GROUND COV. - RAMP AREA) = 10020.00 - 1832.139 - 6 = 8058.261 SQ.M.
GREEN AREA REQUIRED = 8058.261 / 2 = 4029.131 SQ.M.
PROPOSED SOFT LANDSCAPED AREA =
= 4182.308 SQ.M.
PERMISSIBLE NO. OF TREES = OPEN AREA / 100 TREE = 41.82
= 6058.261 / 100 = 61 TREE
PROPOSED TREES = 100 NO. EVERGREEN TREES (GUL. SHAR & NEFM)
TOTAL ELECTRICAL LOAD = 1510 KW


SUBMISSION DRAWING
ARCHITECTS
M. N. ANDLEY
ARCHITECTS
ENGINEERS
PLANNERS
ANDLEY ASSOCIATES PVT. LTD.
DATE: 15/06/2011
SCALE: 1:400
Dwg. No. 01
LAYOUT PLAN
NORTH

Stamp and signature area with date 24/5/2011 and other administrative markings.