
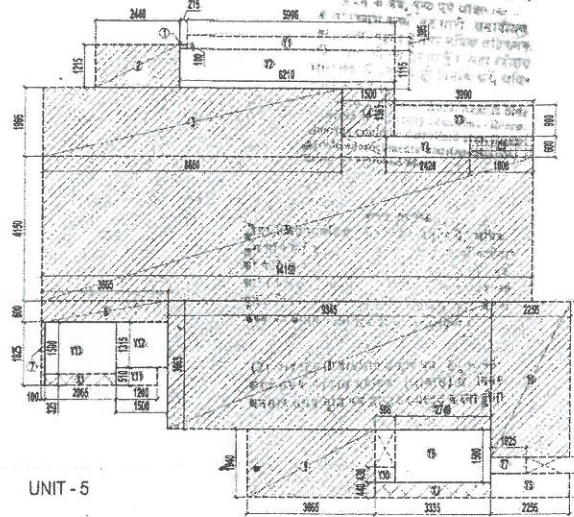
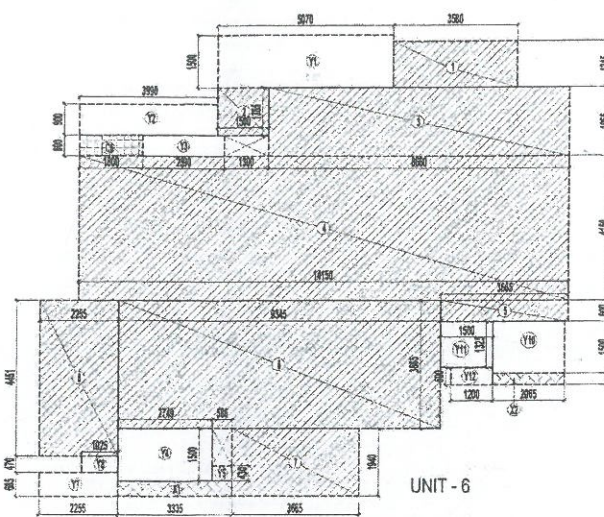


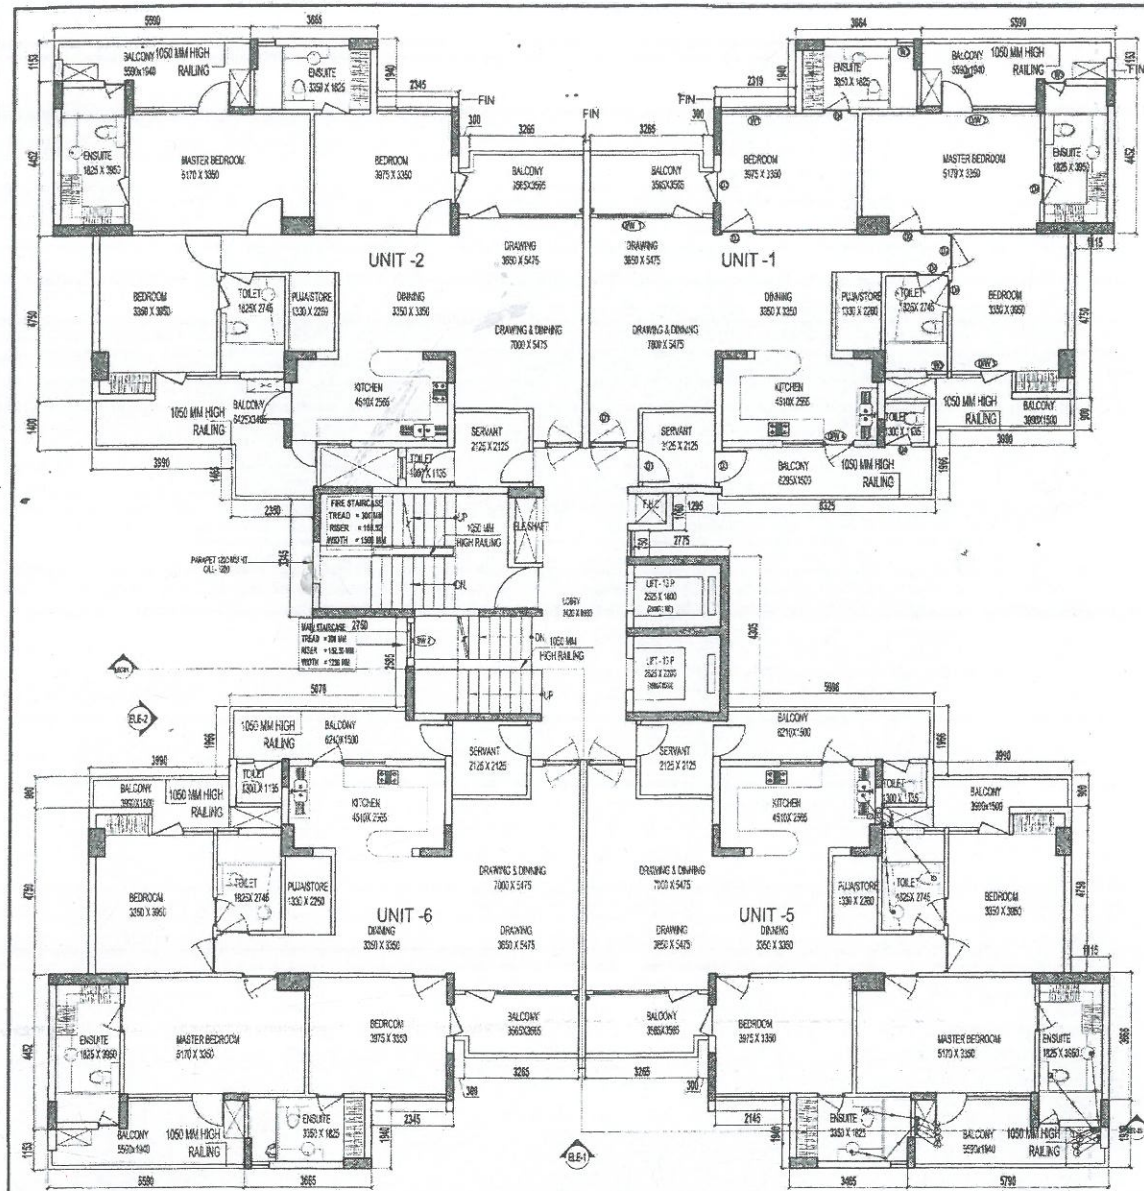







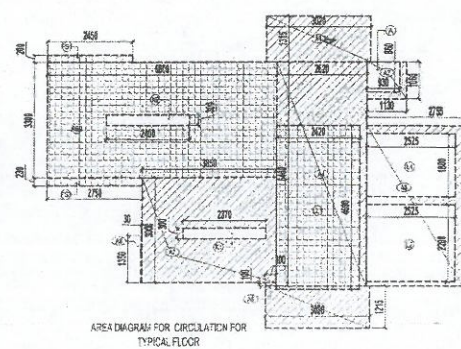



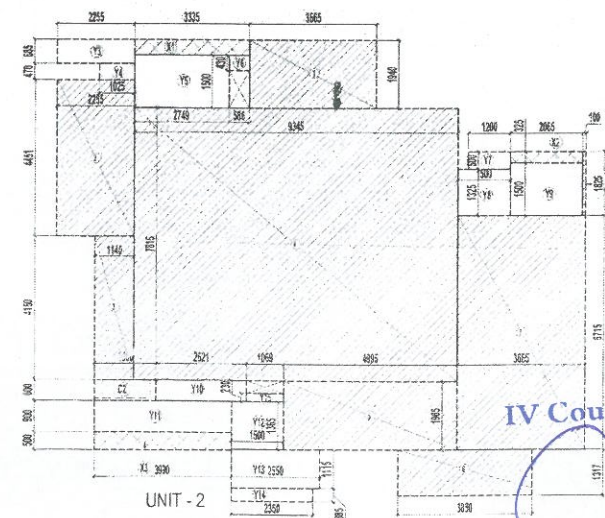

This drawing is a "COPYRIGHT" drawing of IV County Pvt. Ltd. and shall not be used or reproduced without the permission of the architect.

NO. OF SHEET	DATE	REVISION	BY
1	28/11/23		

GENERAL NOTE:
1. ANY HABITABLE ROOM, TOILET, KITCHEN ETC. SHALL BE VENTILATED.
2. FIRE FIGHTING IS OF PRESSURIZED TYPE AS PER N.E.C.


SUBMISSION DRAWING

IV COUNTY PVT. LTD.

PROJECT
Cleo County
PROPOSED GROUP HOUSING FOR IV COUNTY PVT. LTD. AT PLOT NO. 94-05, SECTOR-121, MODA, U.P.

DATE: 28/11/23
SCALE: 1:100

DRAWING TITLE
TOWER-C2,C5

OWNER SIGN: ARCHITECT SIGN:

TOWN PLANNER SIGN:

TOWN PLANNER SIGN:

