


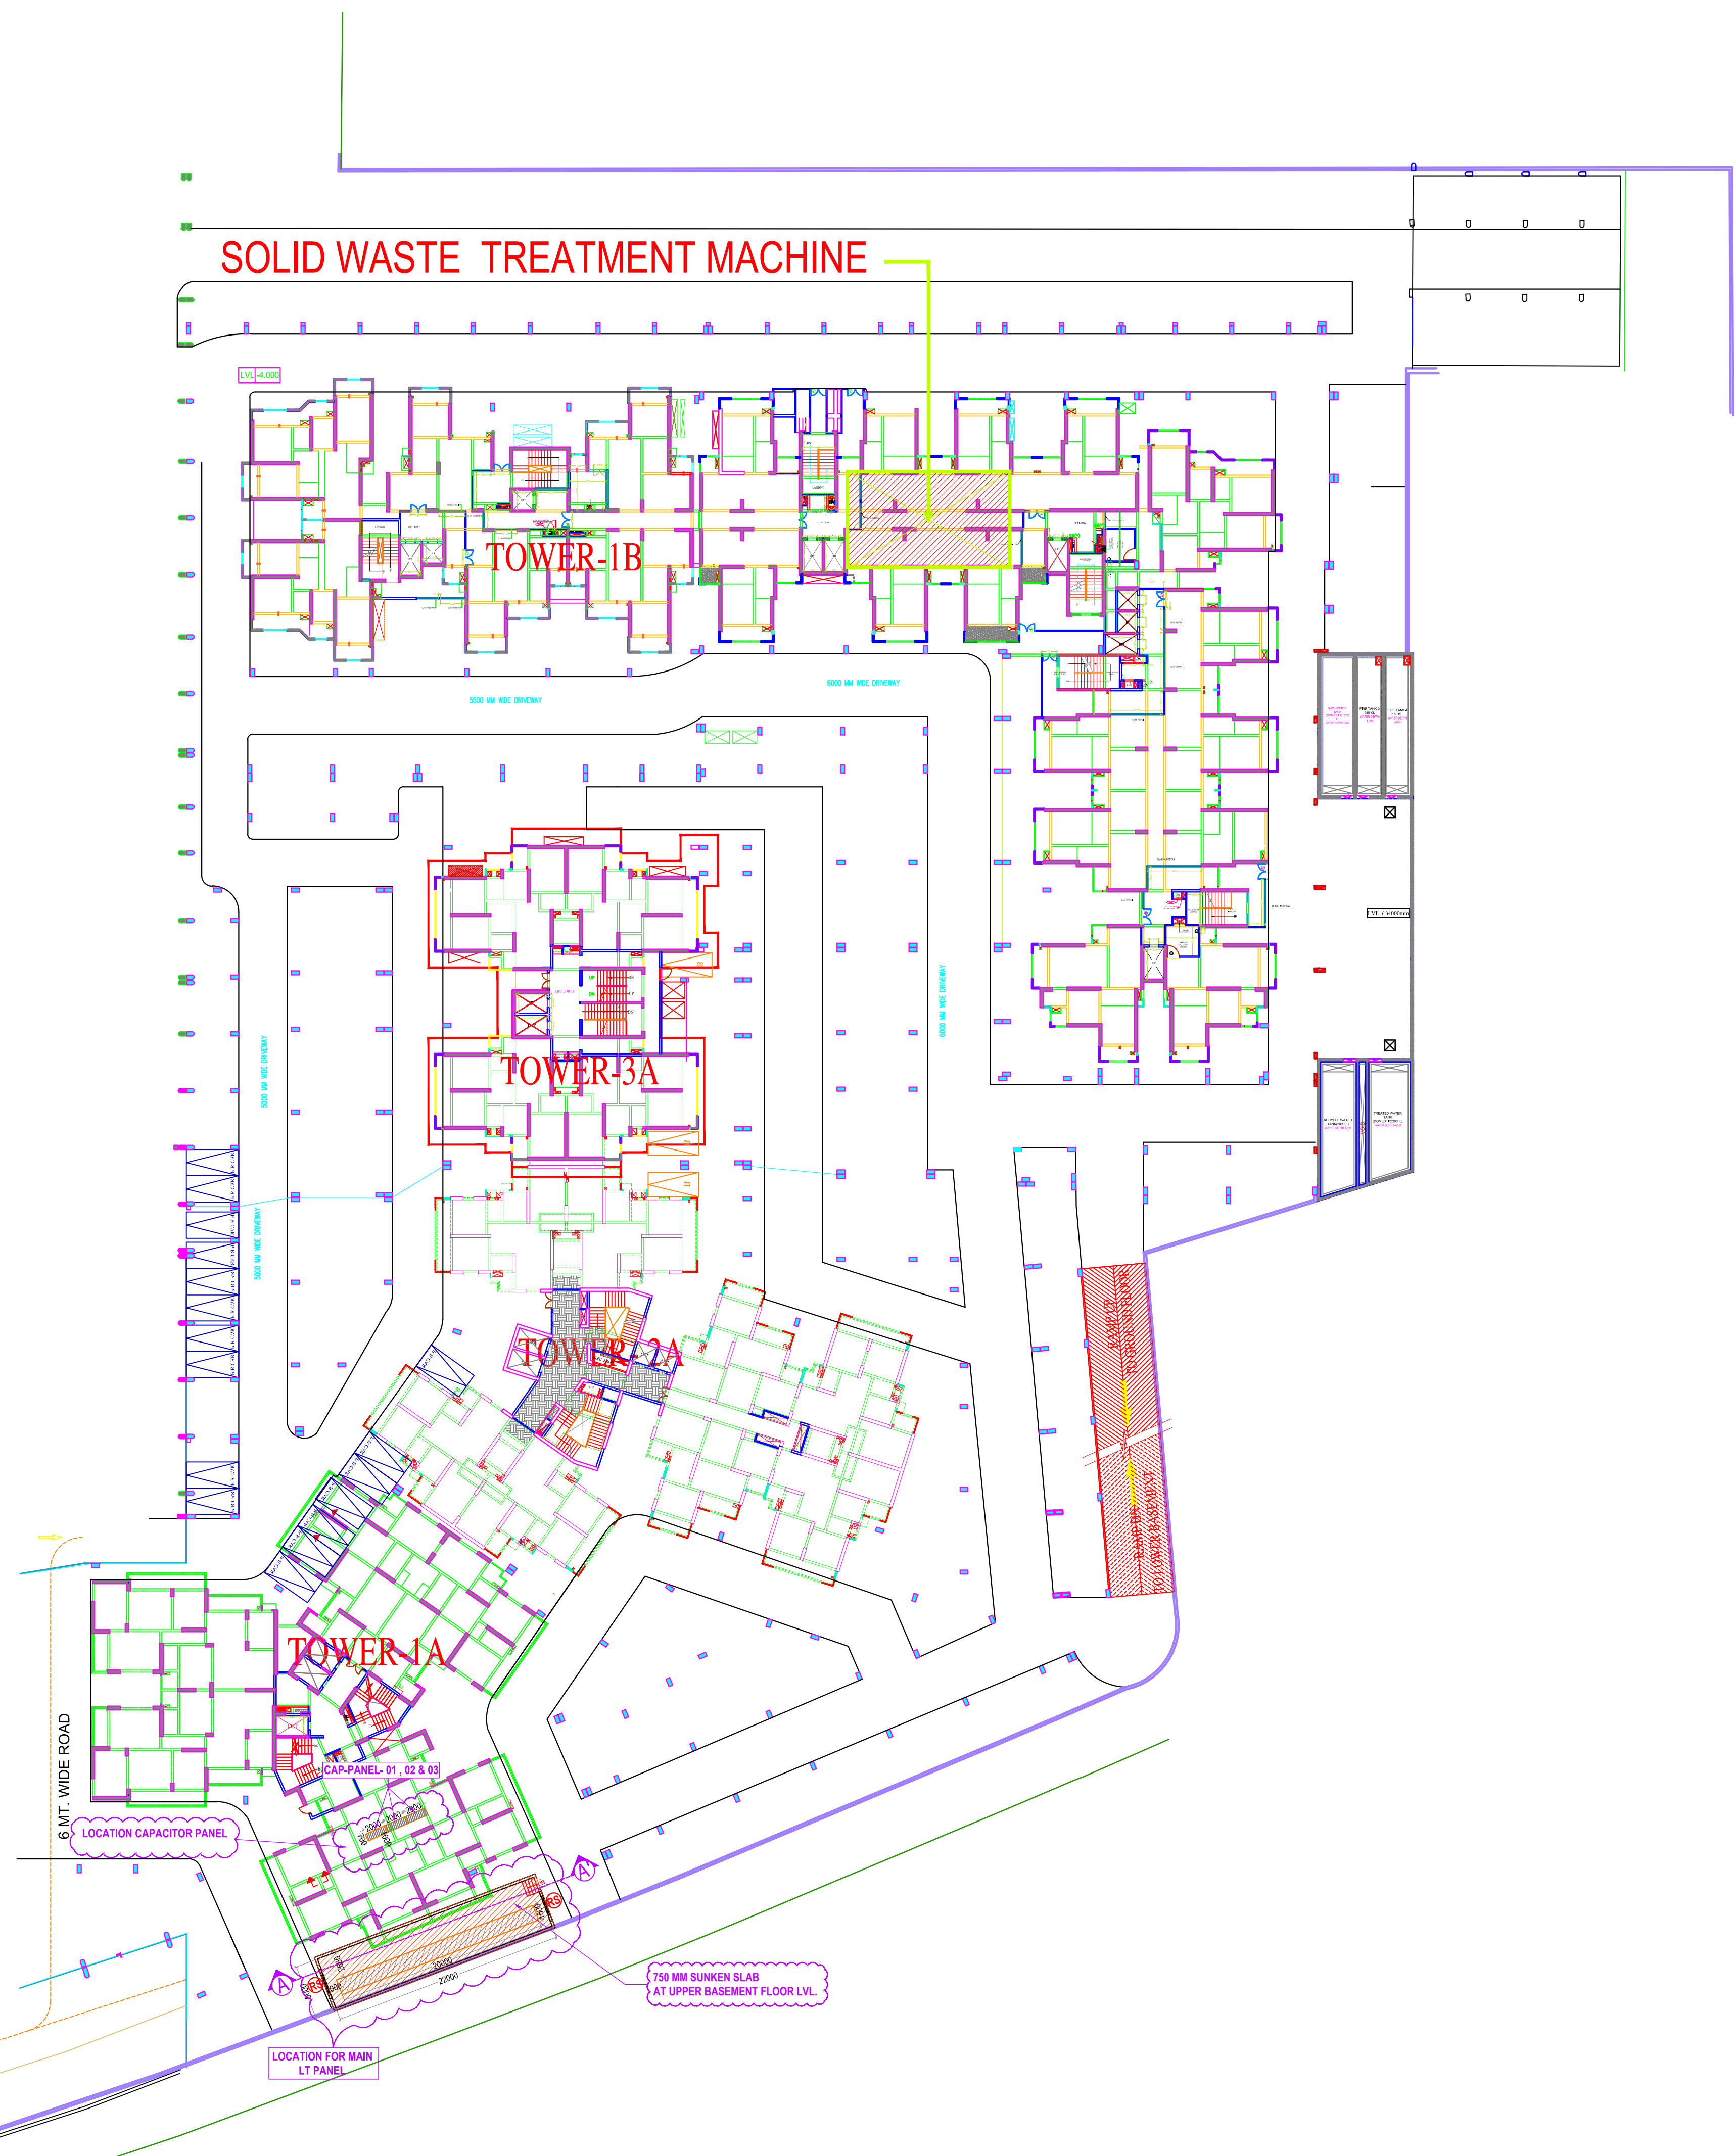

PROJECT :-
GROUP HOUSING AT POCKET P-1,
"LANDCRAFT GOLF LINKS"
VILLAGE MEHRAULI,DISST. GHAZIABAD,U.P.

BUILDERS & PROMOTER :-
LANDCRAFT DEVELOPER'S PVT. LTD.

DRAWING TITLE:
SOLID WASTE TREATMENT MACHINE