


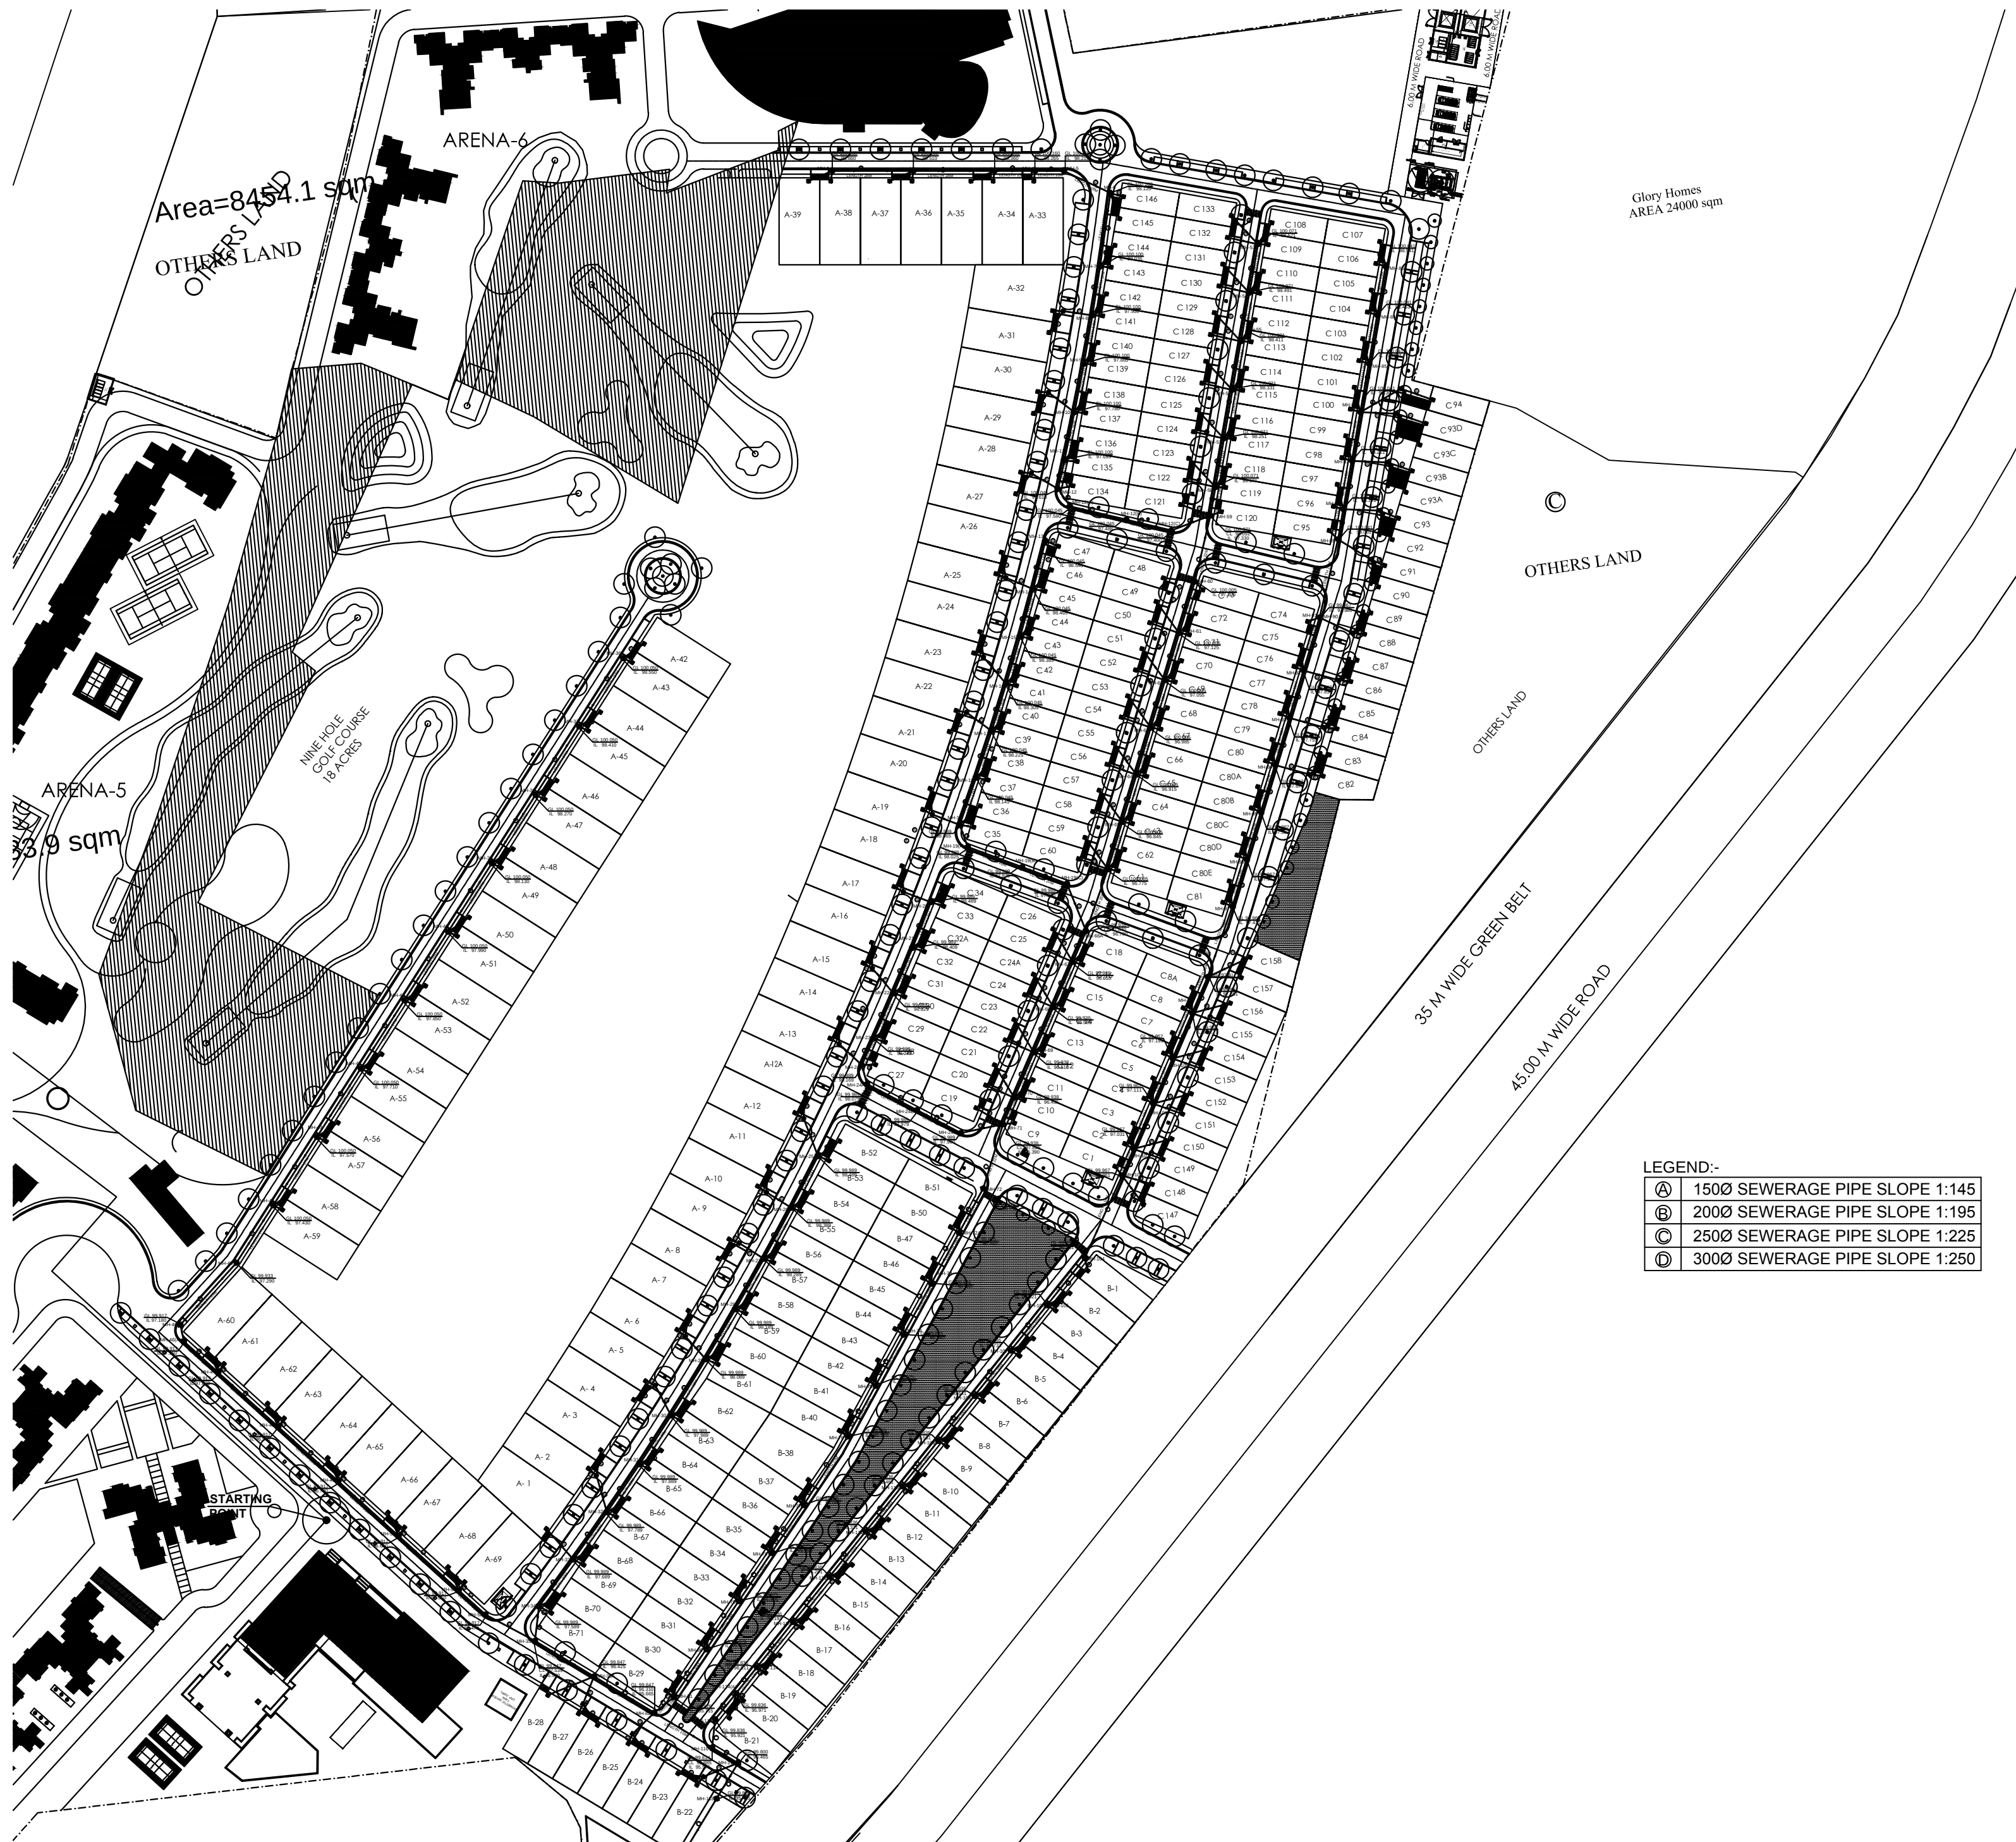

LEGEND:-

Ⓐ	1500 SEWERAGE PIPE SLOPE 1:145
Ⓑ	2000 SEWERAGE PIPE SLOPE 1:195
Ⓒ	2500 SEWERAGE PIPE SLOPE 1:225
Ⓓ	3000 SEWERAGE PIPE SLOPE 1:250