



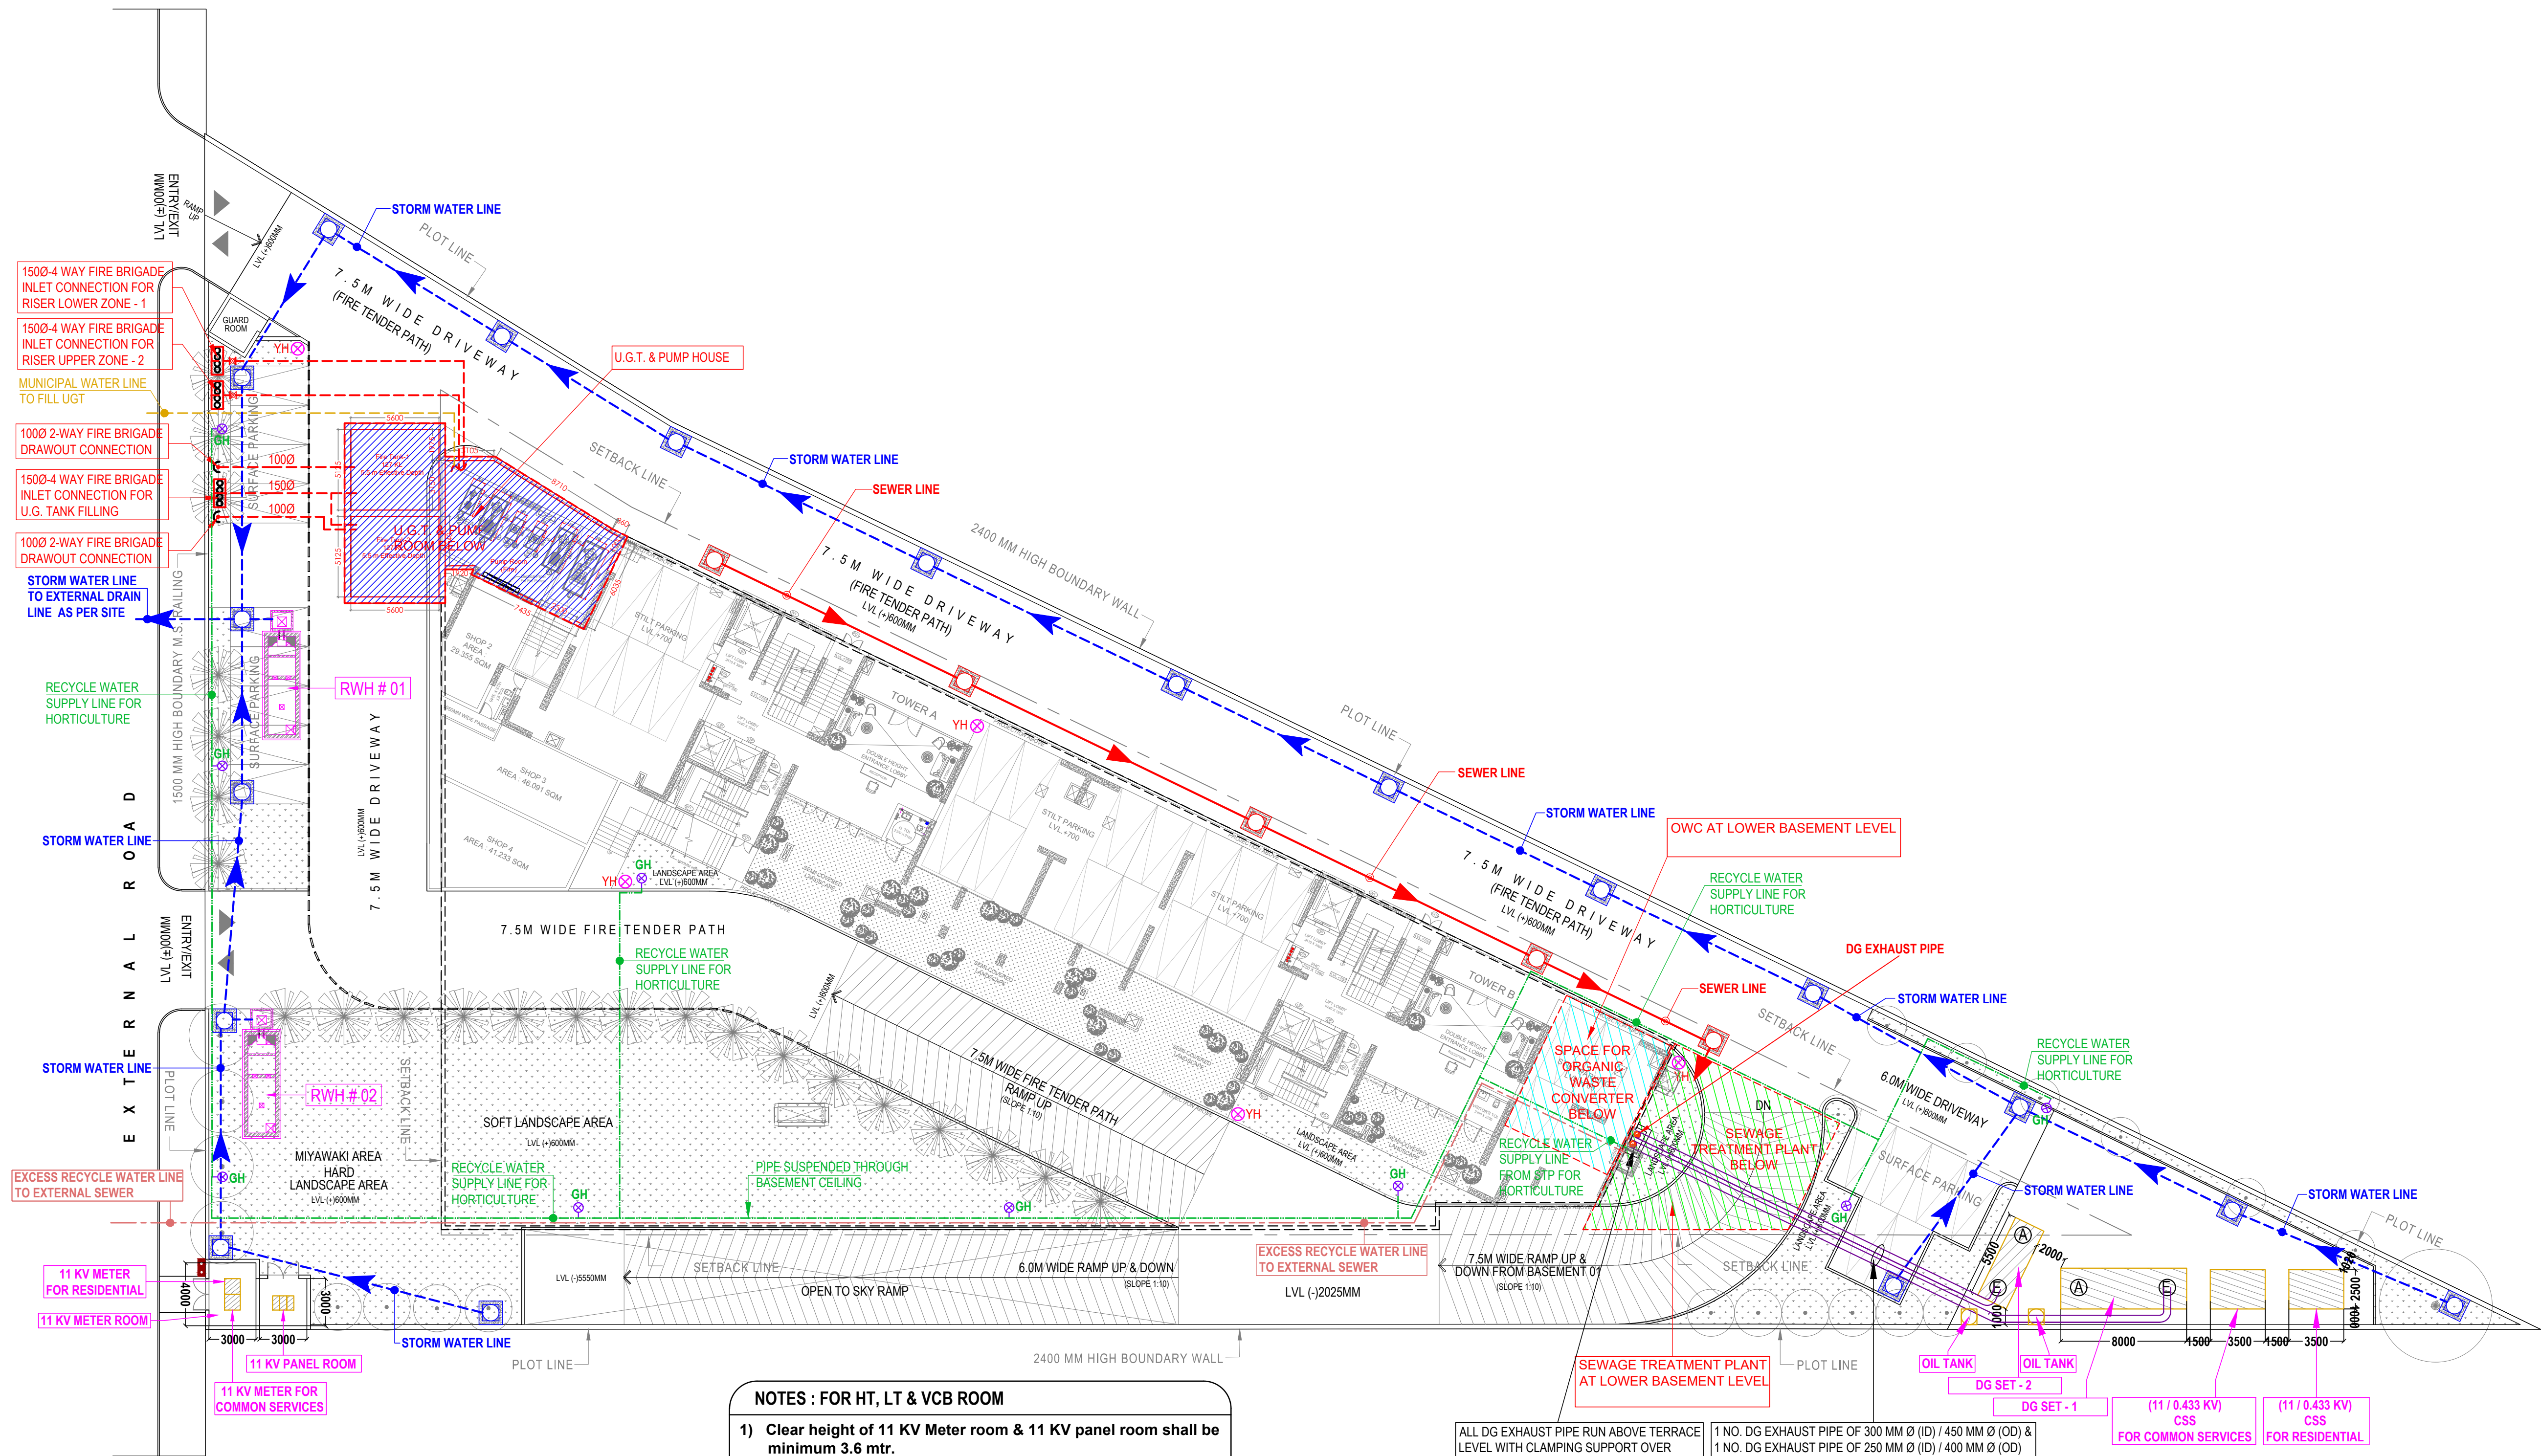

- NOTES : FOR HT, LT & VCB ROOM**
- 1) Clear height of 11 KV Meter room & 11 KV panel room shall be minimum 3.6 mtr.
 - 2) Plinth Level of 11 KV Meter room & 11 KV Panel room shall be 450 mm above final finished ground level of internal road

ALL DG EXHAUST PIPE RUN ABOVE TERRACE LEVEL WITH CLAMPING SUPPORT OVER WALL FROM FIRST FLOOR

1 NO. DG EXHAUST PIPE OF 300 MM Ø (ID) / 450 MM Ø (OD) & 1 NO. DG EXHAUST PIPE OF 250 MM Ø (ID) / 400 MM Ø (OD) WITH 75 MM INSULATION ALL AROUND.

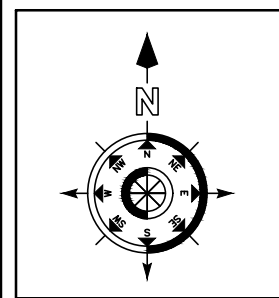

LEGEND :		
S. No.	SYMBOL	DESCRIPTION
1.	M.H.	MANHOLE
2.		SEWER LINE
3.		EXCESS RECYCLE WATER LINE
4.	C.P.	CATCH PIT
5.		UNDER GROUND PIPE DRAIN
6.		MUNICIPAL WATER SUPPLY PIPE LINE
7.		RECYCLED WATER SUPPLY LINE FOR HORTICULTURE
8.	GH	GARDEN HYDRANT
9.		BASEMENT RETAINING WALL
10.		RAIN WATER HARVESTING

LEGEND : FIRE SYSTEM		
S. No.	SYMBOL	DESCRIPTION
1.		FIRE LINE
2.	YH	YARD HYDRANT 63 M.M. DIA. SINGLE HEADED HYDRANT VALVE WITH 2 NOS. 15 M. LONG, 63 M.M. DIA. FIRE HOSE PIPE & 1 NO. BRANCH PIPE WITH NOZZLE
3.		FIRE BRIGADE CONNECTION
4.		BUTTERFLY VALVE
5.		NONRETURN VALVE (CHECK VALVE)
6.		ISOLATING VALVE WITH MASONARY CHAMBER

rev. no.	date	revision

project
PROPOSED GROUP HOUSING
AT PLOT NO.GH-03A, SECTOR-16B, GREATER NOIDA, U.P.

title
LAYOUT PLAN

subtitle
SERVICES CO-ORDINATION PLAN

drawing released for
☐ APPROVAL ☒ SUBMISSION
☐ ADVANCE COPY ☐ CONSTRUCTION

drg. no. GIH / 22B01 / ES - 01 drawn by Prem Saini

scale 1 : 250 designed by Badri Vishal

date 27.12.2022 checked by Anand Havelia

architects
modarchindia
architects interior designers & planners
studio: 1st floor, B-89, sector-63, Noida -201301, U.P.
phone: 01120 4206233

services consultant
Consummate Engineering Services (P) Ltd.
Noida Office : B - 67, Sector - 67, Noida - 201 301
Lko. Office : R 006, Rohtas Plumeria, Gomti Nagar, Lucknow
Tel : (0120) 2303500 (30 Lines)
e mail : mail@cespl.in, website : www.cespl.in