


**PHASE-9
SEWERAGE PLAN**

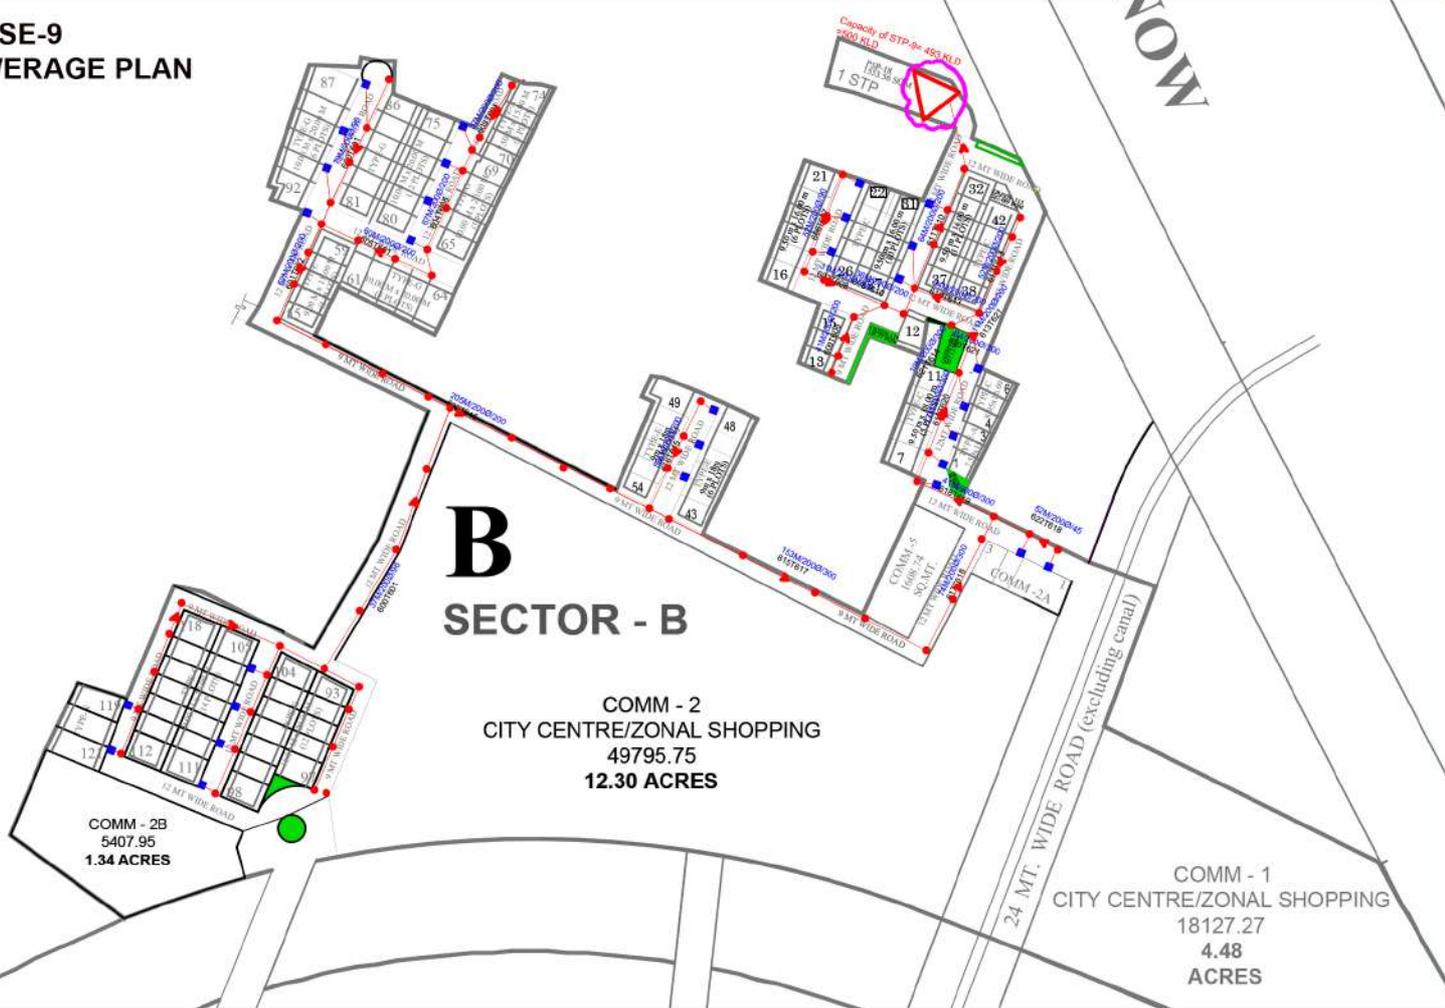

**B
SECTOR - B**

COMM - 2
CITY CENTRE/ZONAL SHOPPING
49795.75
12.30 ACRES

COMM - 2B
5407.95
1.34 ACRES

COMM - 1
CITY CENTRE/ZONAL SHOPPING
18127.27
4.48
ACRES