
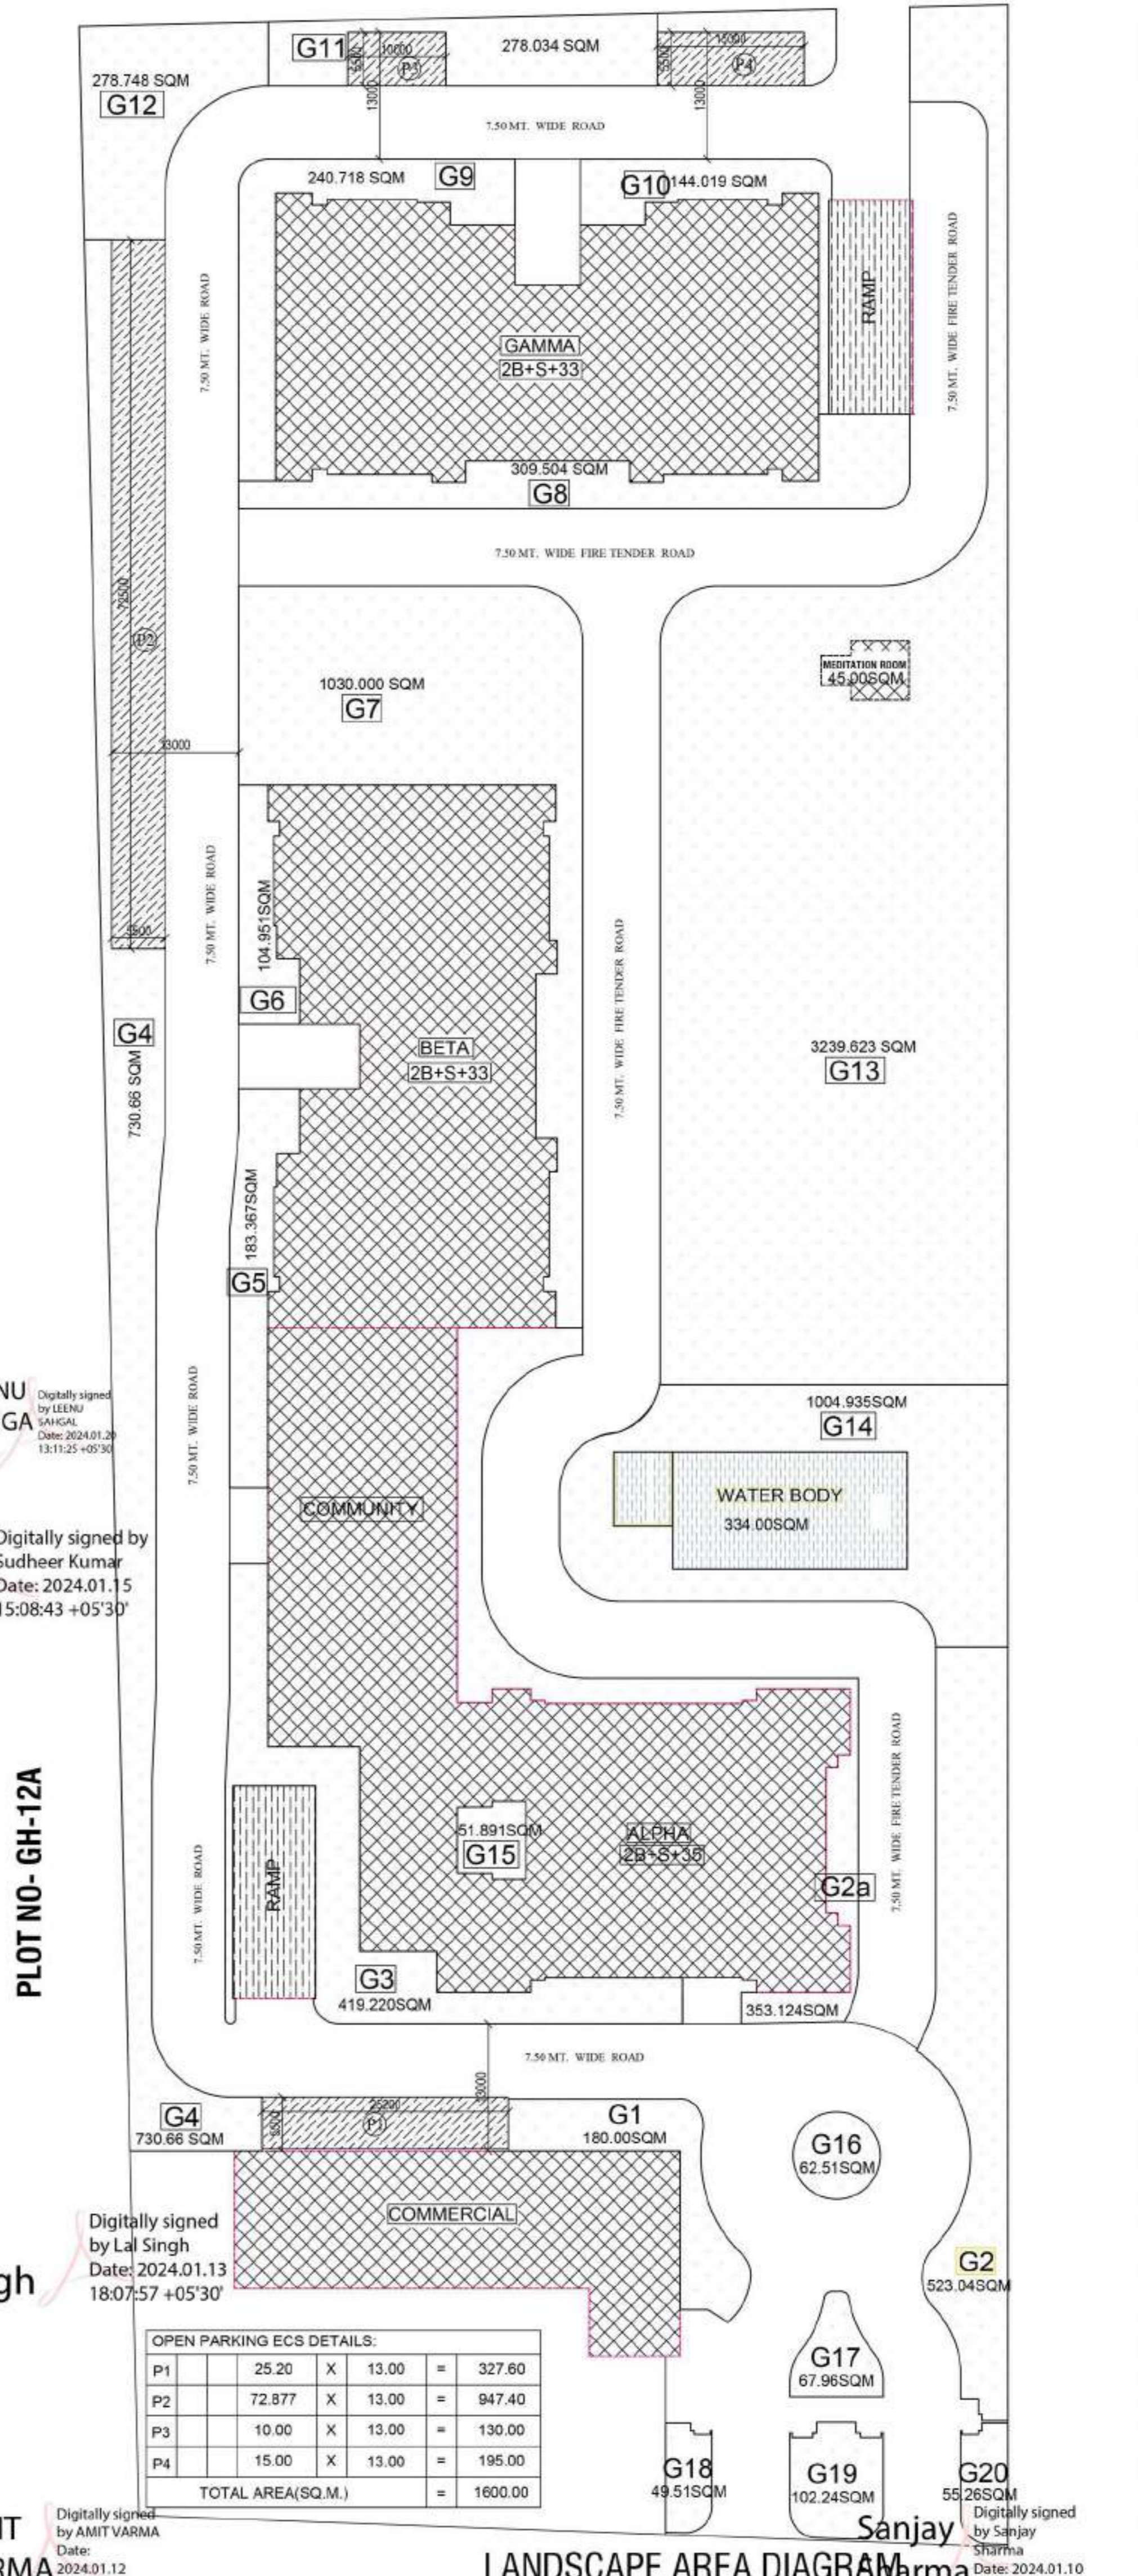


-24 M WIDE ROAD -

FOR HEIGHT 13TH FL. NOT CONSIDERED

PLOT NO- GH-12/2

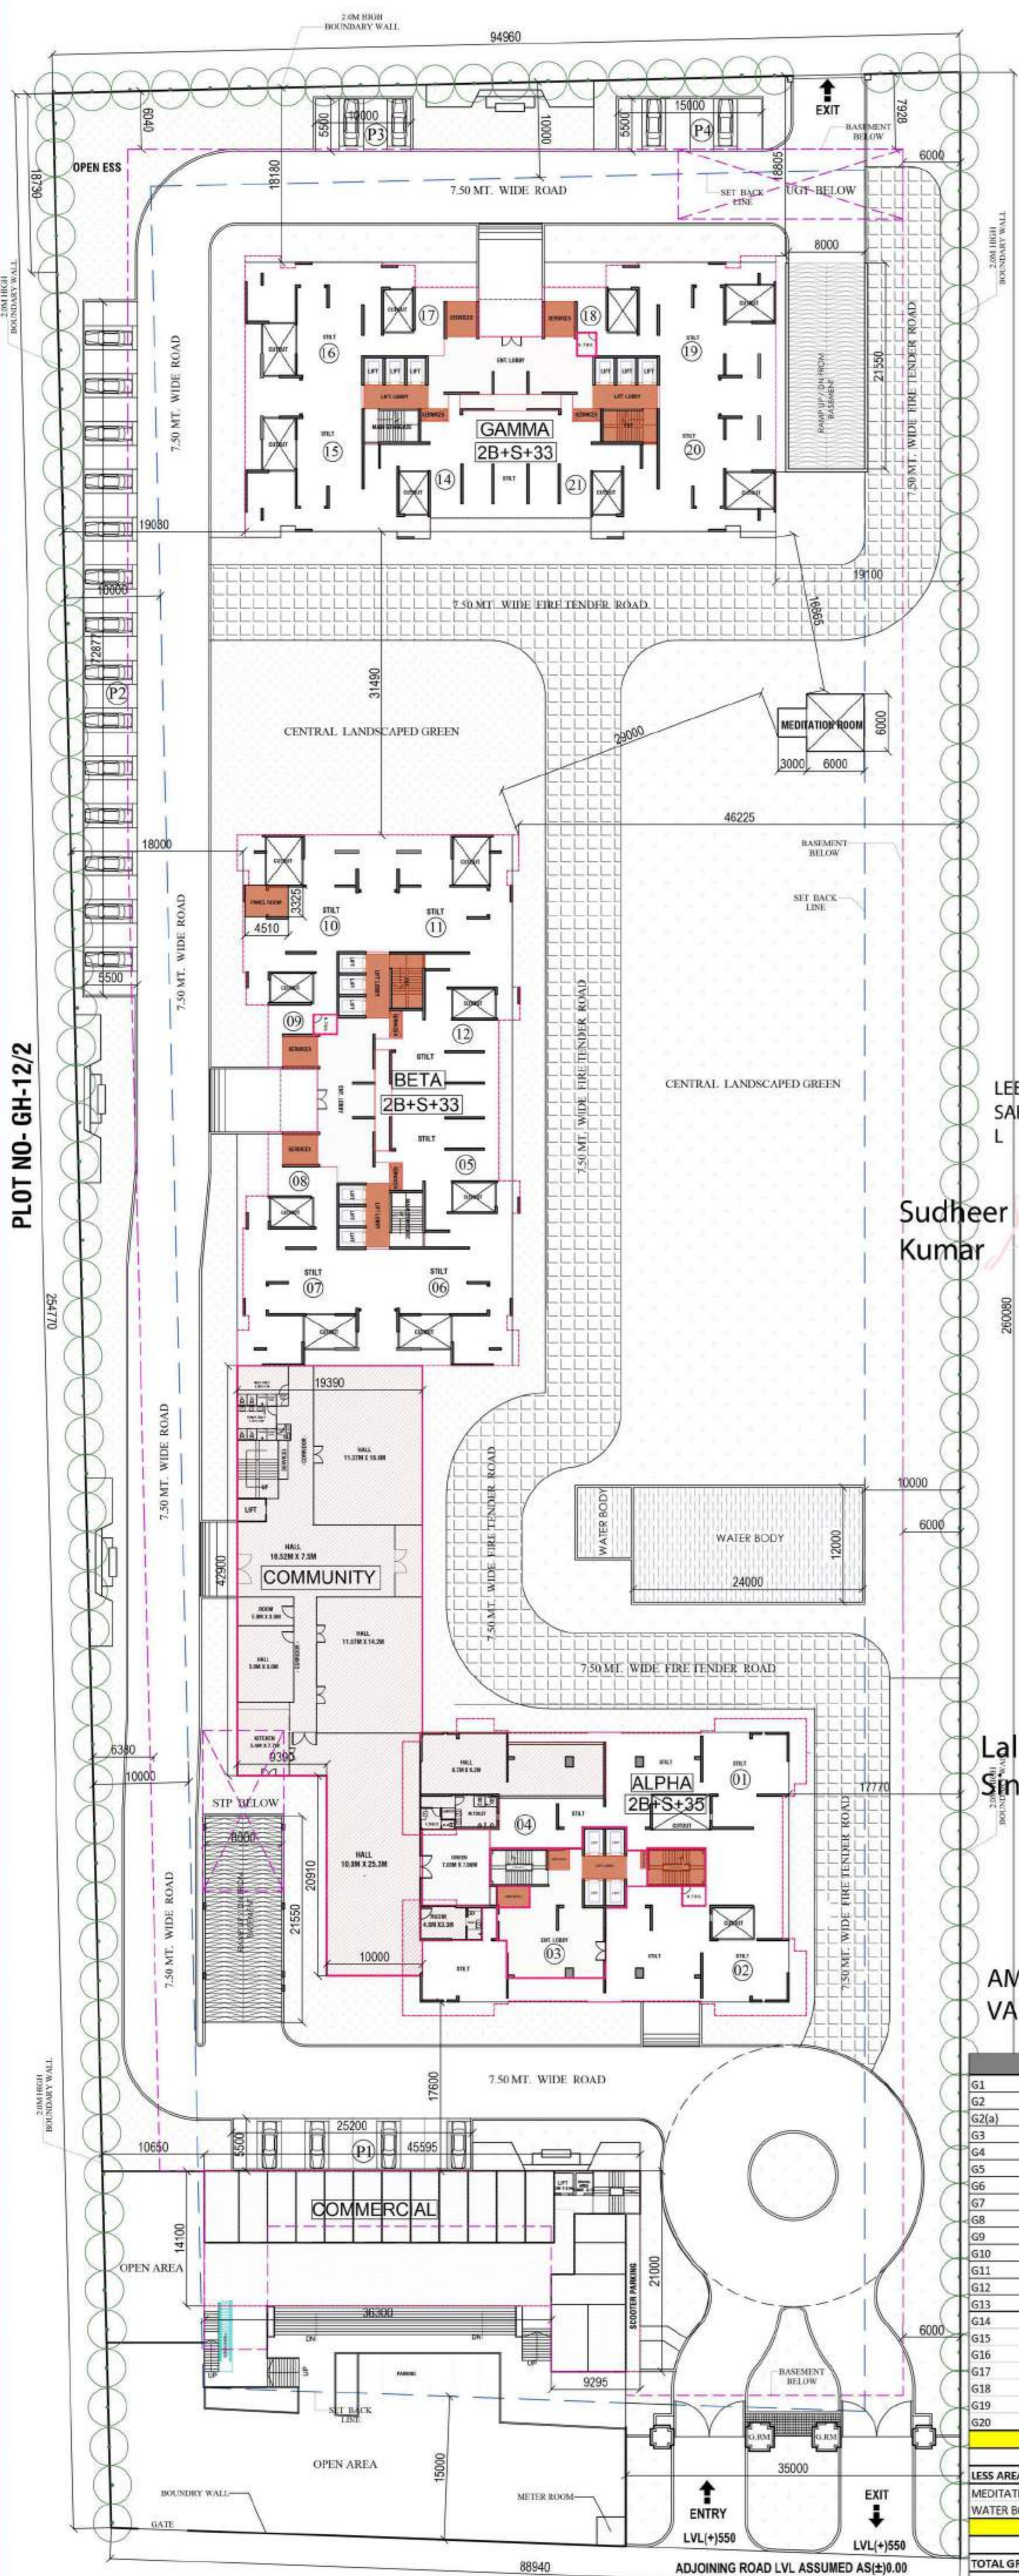

LEENU SAHGA  
Digitally signed by LEENU SAHGA  
Date: 2024.01.28 13:11:25 +05'30'

Sudheer Kumar  
Digitally signed by Sudheer Kumar  
Date: 2024.01.15 15:08:43 +05'30'

Lal Singh  
Digitally signed by Lal Singh  
Date: 2024.01.13 18:07:57 +05'30'

AMIT VARMA  
Digitally signed by AMIT VARMA  
Date: 2024.01.12 19:38:03 +05'30'

Sanjay Sharma  
Digitally signed by Sanjay Sharma  
Date: 2024.01.10 11:36:50 +05'30'

OPEN PARKING ECS DETAILS:

P1	25.20	X	13.00	=	327.60
P2	72.877	X	13.00	=	947.40
P3	10.00	X	13.00	=	130.00
P4	15.00	X	13.00	=	195.00
TOTAL AREA(SQ.M.)					= 1600.00

GREEN AREA DETAIL					
G1	P-LINE	X	180.000	=	180.000
G2	P-LINE	X	523.040	=	523.040
G2(a)	P-LINE	X	353.124	=	353.124
G3	P-LINE	X	419.220	=	419.220
G4	P-LINE	X	730.660	=	730.660
G5	P-LINE	X	183.367	=	183.367
G6	P-LINE	X	104.951	=	104.951
G7	P-LINE	X	949.714	=	949.714
G8	P-LINE	X	309.504	=	309.504
G9	P-LINE	X	240.718	=	240.718
G10	P-LINE	X	144.019	=	144.019
G11	P-LINE	X	278.034	=	278.034
G12	P-LINE	X	278.748	=	278.748
G13	P-LINE	X	3239.623	=	3239.623
G14	P-LINE	X	1004.935	=	1004.935
G15	P-LINE	X	51.891	=	51.891
G16	P-LINE	X	62.510	=	62.510
G17	P-LINE	X	67.960	=	67.960
G18	P-LINE	X	49.510	=	49.510
G19	P-LINE	X	102.240	=	102.240
G20	P-LINE	X	55.260	=	55.260
<b>TOTAL</b>					<b>= 9329.028</b>
<b>LESS AREA</b>					
MEDITATION RM.	P-LINE	X	45.000	=	45.000
WATER BODY	P-LINE	X	334.000	=	334.000
<b>TOTAL-LESS AREA</b>					<b>= 379.000</b>
<b>TOTAL GREEN AREA</b>					<b>= 8950.028</b>
TOTAL P.LINE AREA-LESS AREA					= 8950.028

**ATEESH AGARWAL**  
Digitally signed by ATEESH AGARWAL  
Date: 2024.01.10 11:37:05 +05'30'

PROJECT : - PROPOSED GROUP HOUSING PROJECT  
AT PLOT NO GH-12B, SECTOR - ZETA-1  
GREATER NOIDA (UP)

CLIENT : - M/S PRASU DEVELOPERS LLP  
A-134, 3rd FLOOR, THE CORENTHUM,  
TOWER-A SECTOR-62, NOIDA- 201309

SUBMISSION DRAWING

SCALE : -  
TITLE : -

**LANDSCAPE PLAN & AREA DETAILS**

OWNER'S SIGN ARCHITECT SIGN

DRG. NO. : - SD-03

60 M WIDE ROAD

FOR HEIGHT 13TH FL. NOT CONSIDERED