


45.0 M. WIDE ROAD

**PHASE - 01
TOWER -A**
**TOTAL AREA =20637.626 SQMT.LAND
APPLIED FOR RERA REGISTRATION**

20.0 M. WIDE GREEN BELT

**PHASE - 02
TOWER -B
FUTURE DEVELOPMENT**

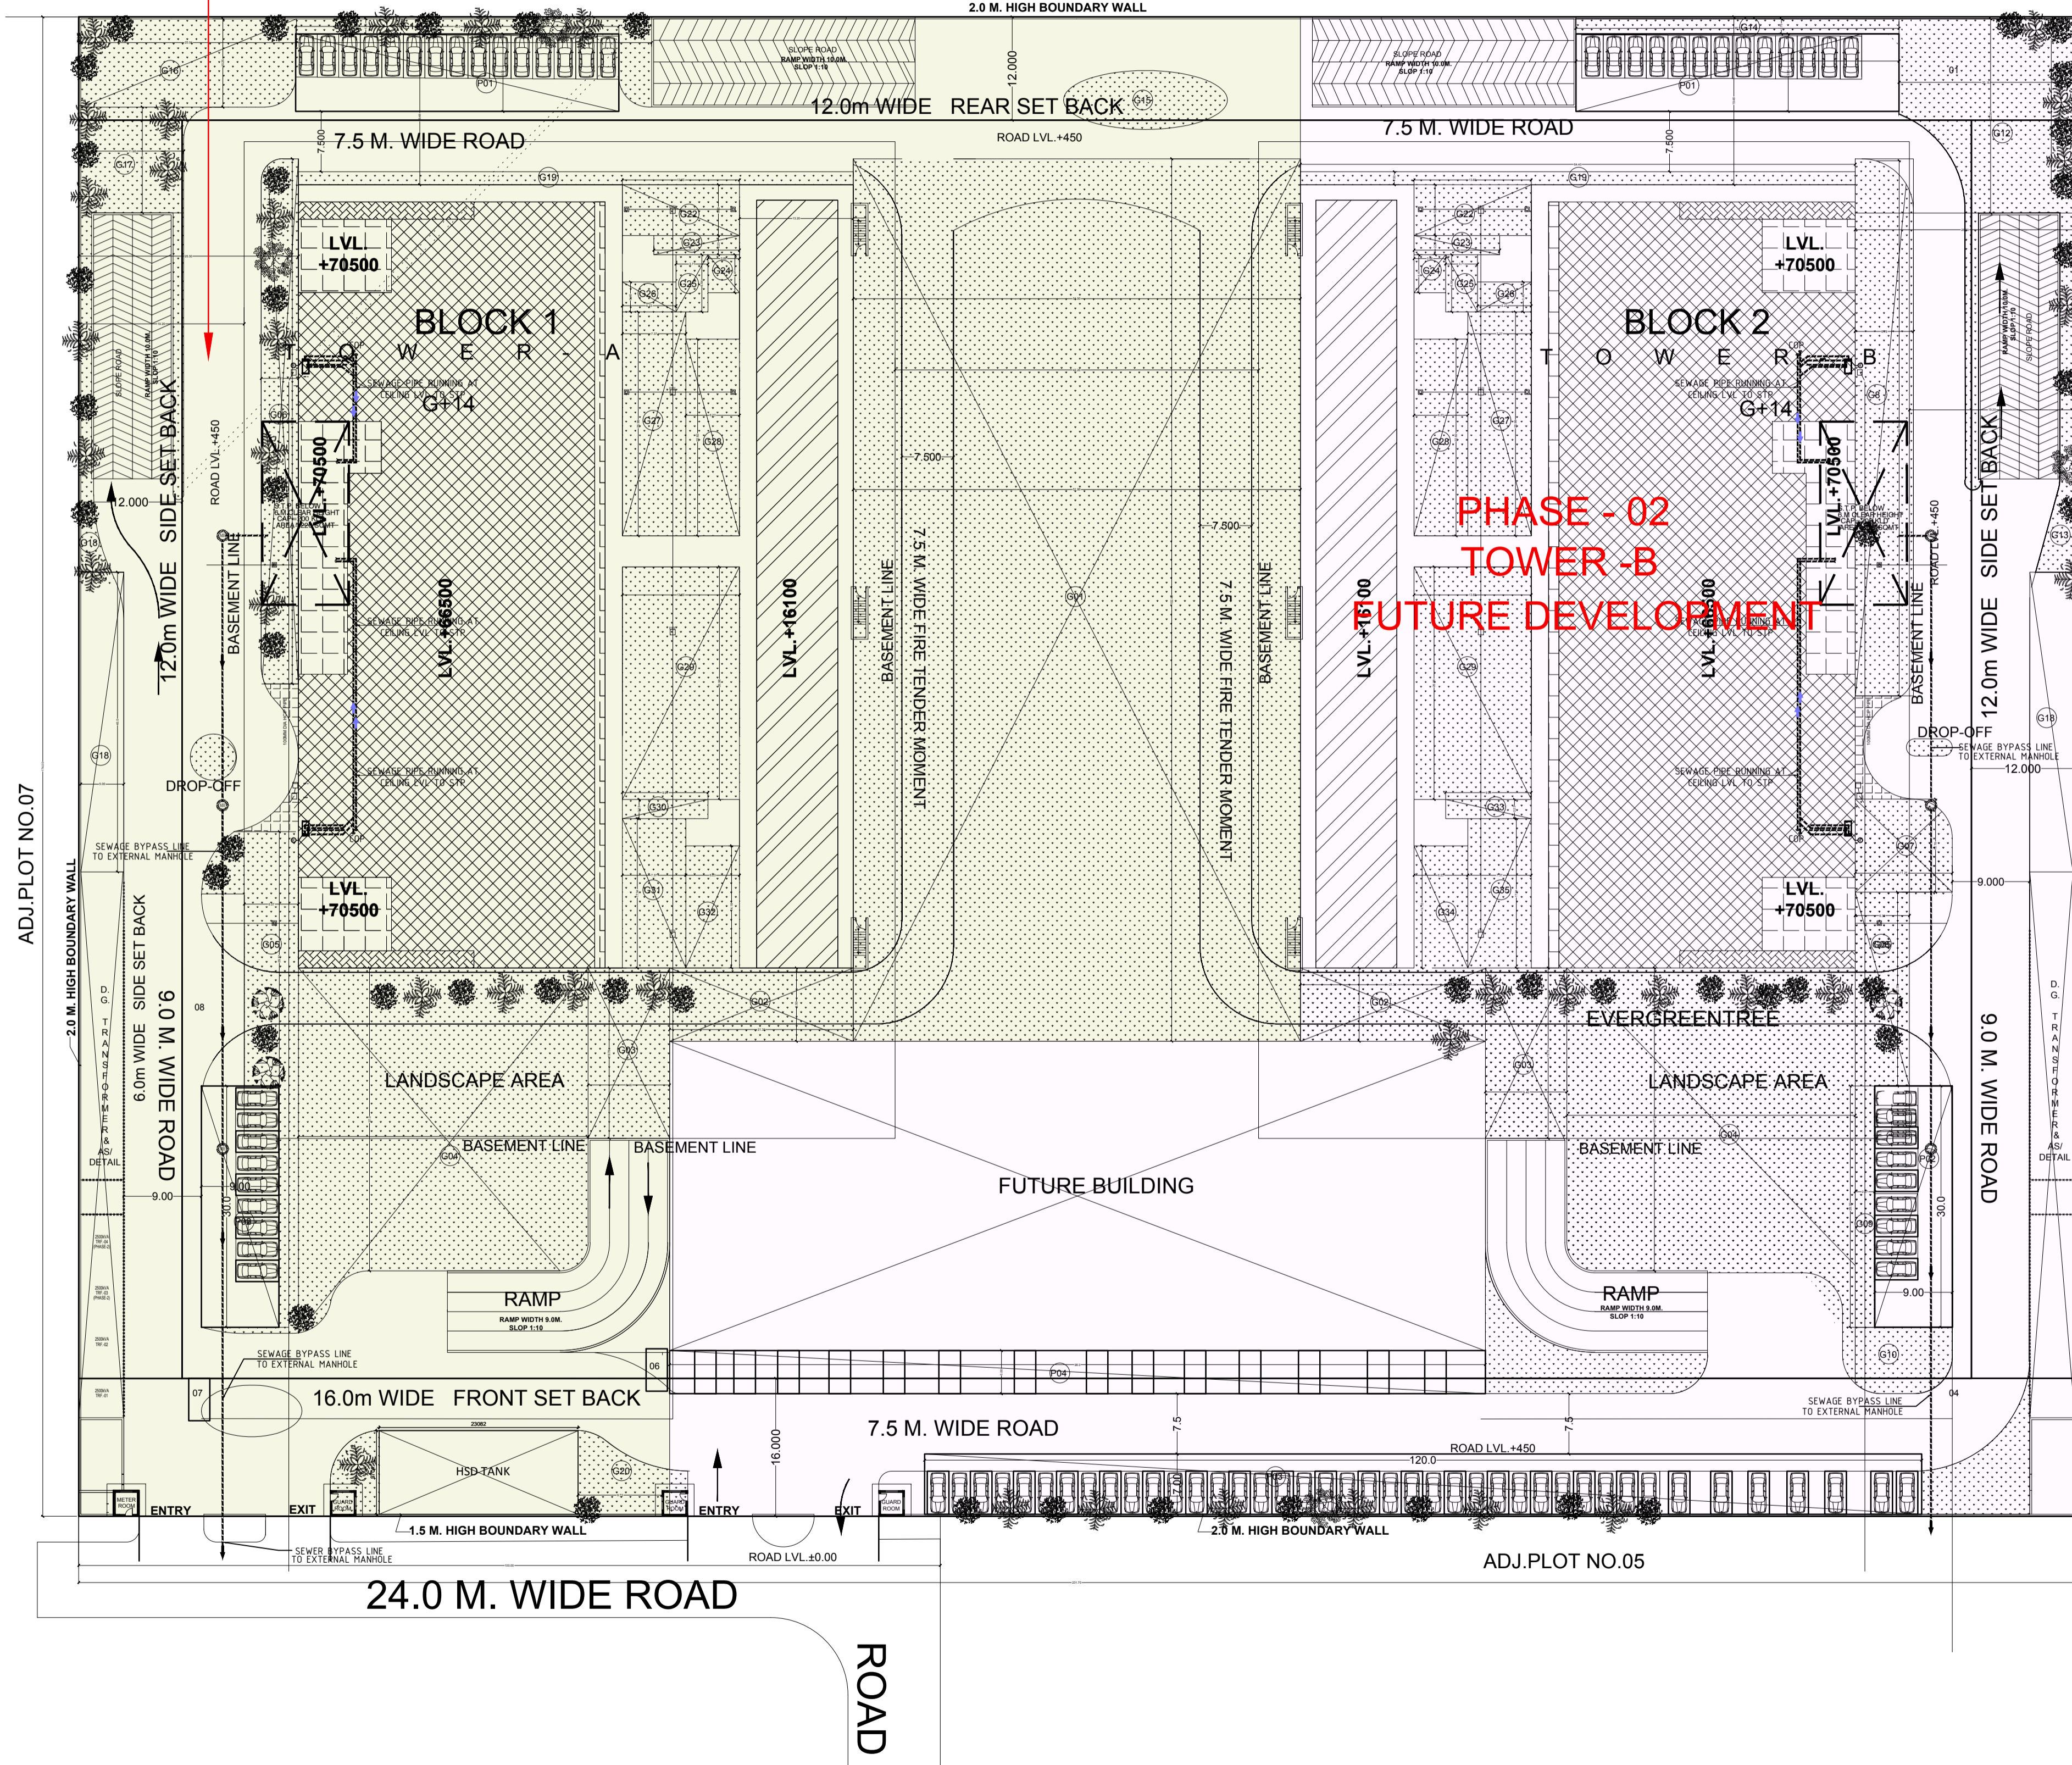

TOTAL PLOT AREA	%	40315.8	SQMT
PERMISSIBLE FAR	2	80631.6	SQMT
PERMISSIBLE GREEN AREA @5% ON 2.0 F.A.R.	0.05	4031.58	SQMT
GRAND TOTAL (FAR+GREEN BUILDING)		84663.18	SQMT
PERMISSIBLE SERVICES AREA @15% OF 2.0 FAR	15	12094.74	SQMT
PERMISSIBLE FACILITY AREA @10% OF 2.0 FAR	10	8063.16	SQMT
PERMISSIBLE GROUND COVERAGE @30% OF PLOT.	30	12094.74	SQMT
REQUIRED PARKING		1694	ECS

PROPOSED GROUND COVERAGE		9577.188	SQMT
PROPOSED FAR		84663.072	SQMT
PROPOSED SERVICE AREA		12028.826	SQMT
PROPOSED FACILITY FAR		8060.212	SQMT
PROPOSED IT FAR		76602.86	SQMT
PROPOSED PARKING		1700	ECS

LEGENDS

	2000 SOIL PIPE
	2000 WASTE PIPE
	2000 SEWER BY PASS PIPE
	900 & 1200mm DIA STORM MANHOLE
	STP CAP=200 KLD

20.0 M. WIDE GREEN BELT

45.0 M. WIDE ROAD

OWNER'S SIGN.	
ARCHITECTS SIGN	
PROJECT PROPOSED PLAN FOR INSTITUTIONAL BUILDING ON PLOT NO.06 SECTOR - 142 NOIDA, FOR SPLENDOR INFORMATION TECHNOLOGY PVT.LTD	
DRAWING TITLE WASTE DISPOSAL PLAN	
Scale	1:250
Date	
SHEET. NO.	DRG. NO.
JOB. NO	A03