



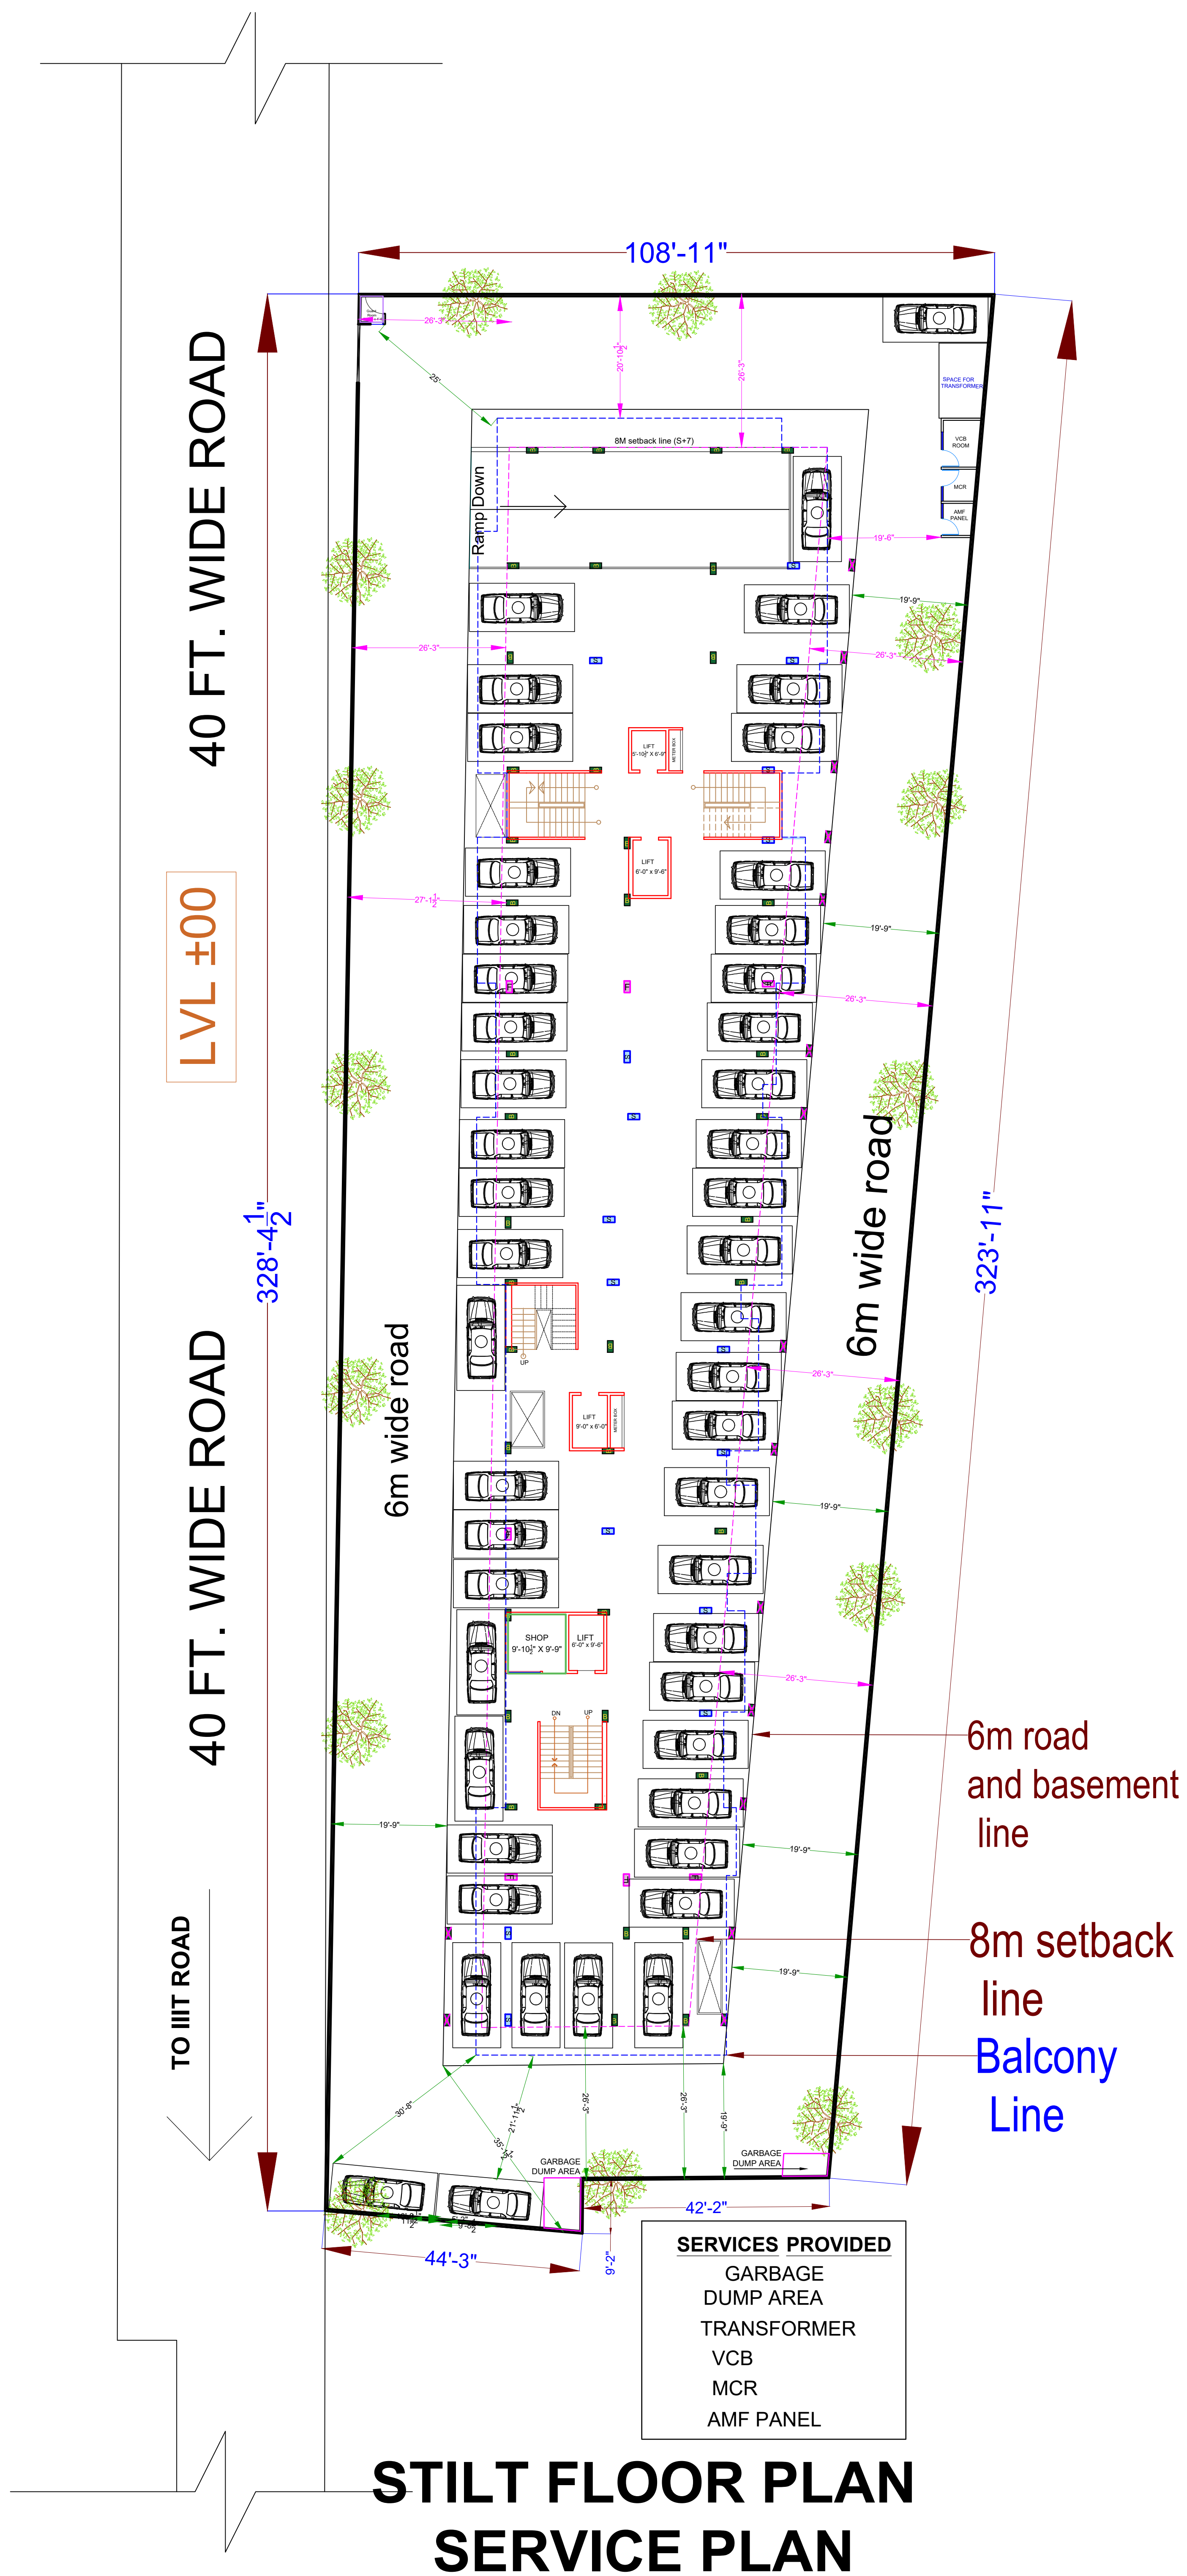

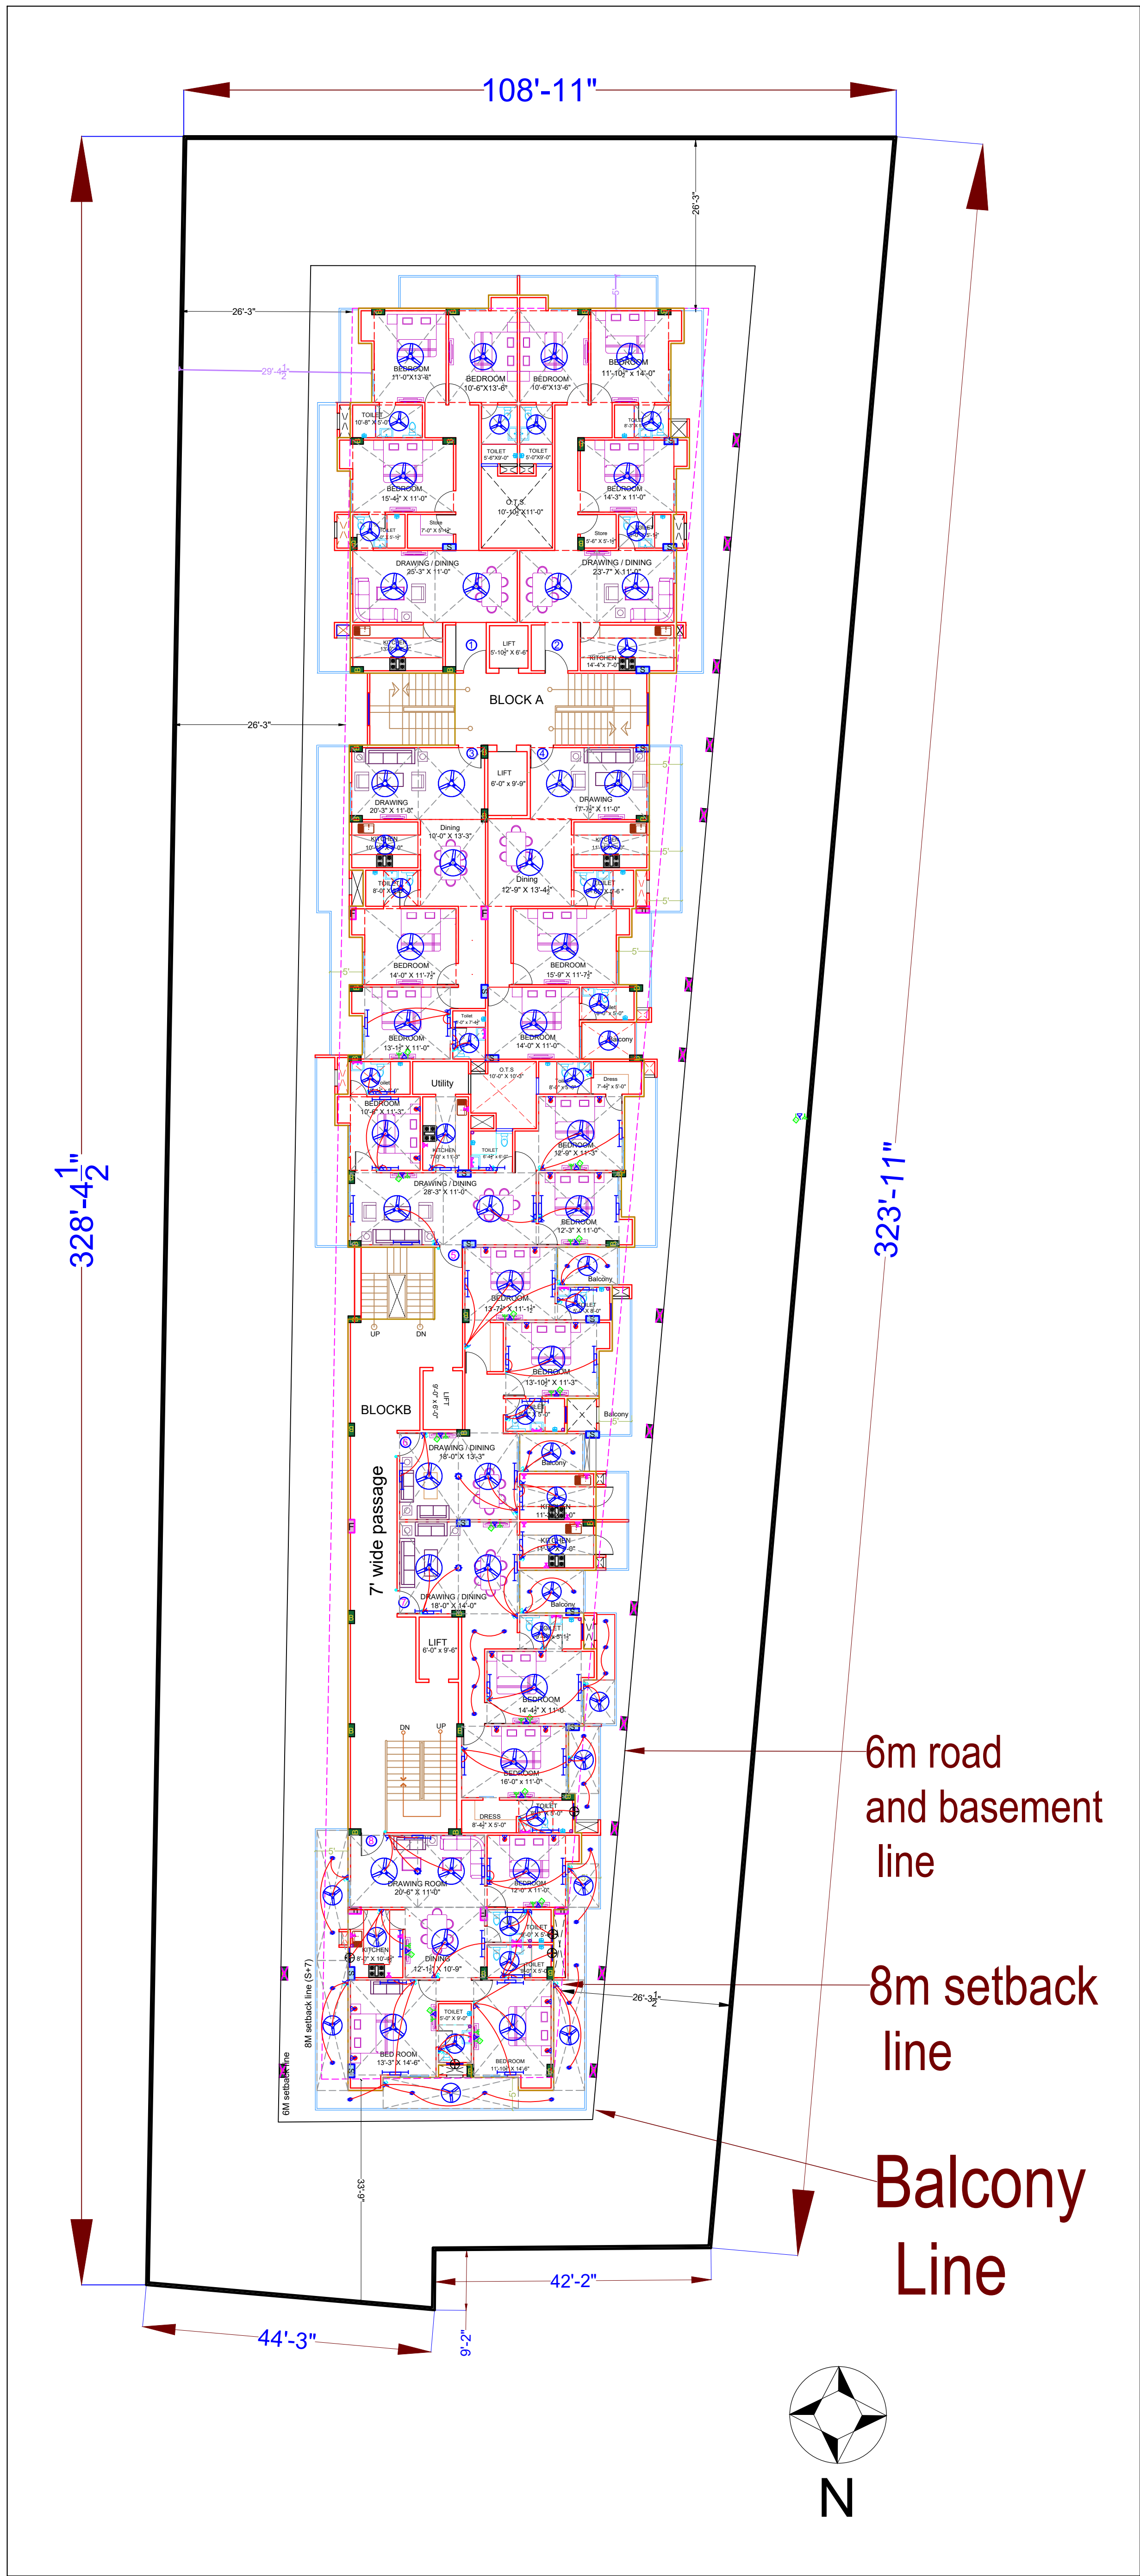

(12576.271 square ft.

TYPICAL FLOOR PLAN

1ST to 7th Floor Plan