



9,10,13,14,17,18,21,22,25,26,29 & 30TH FL. PLAN

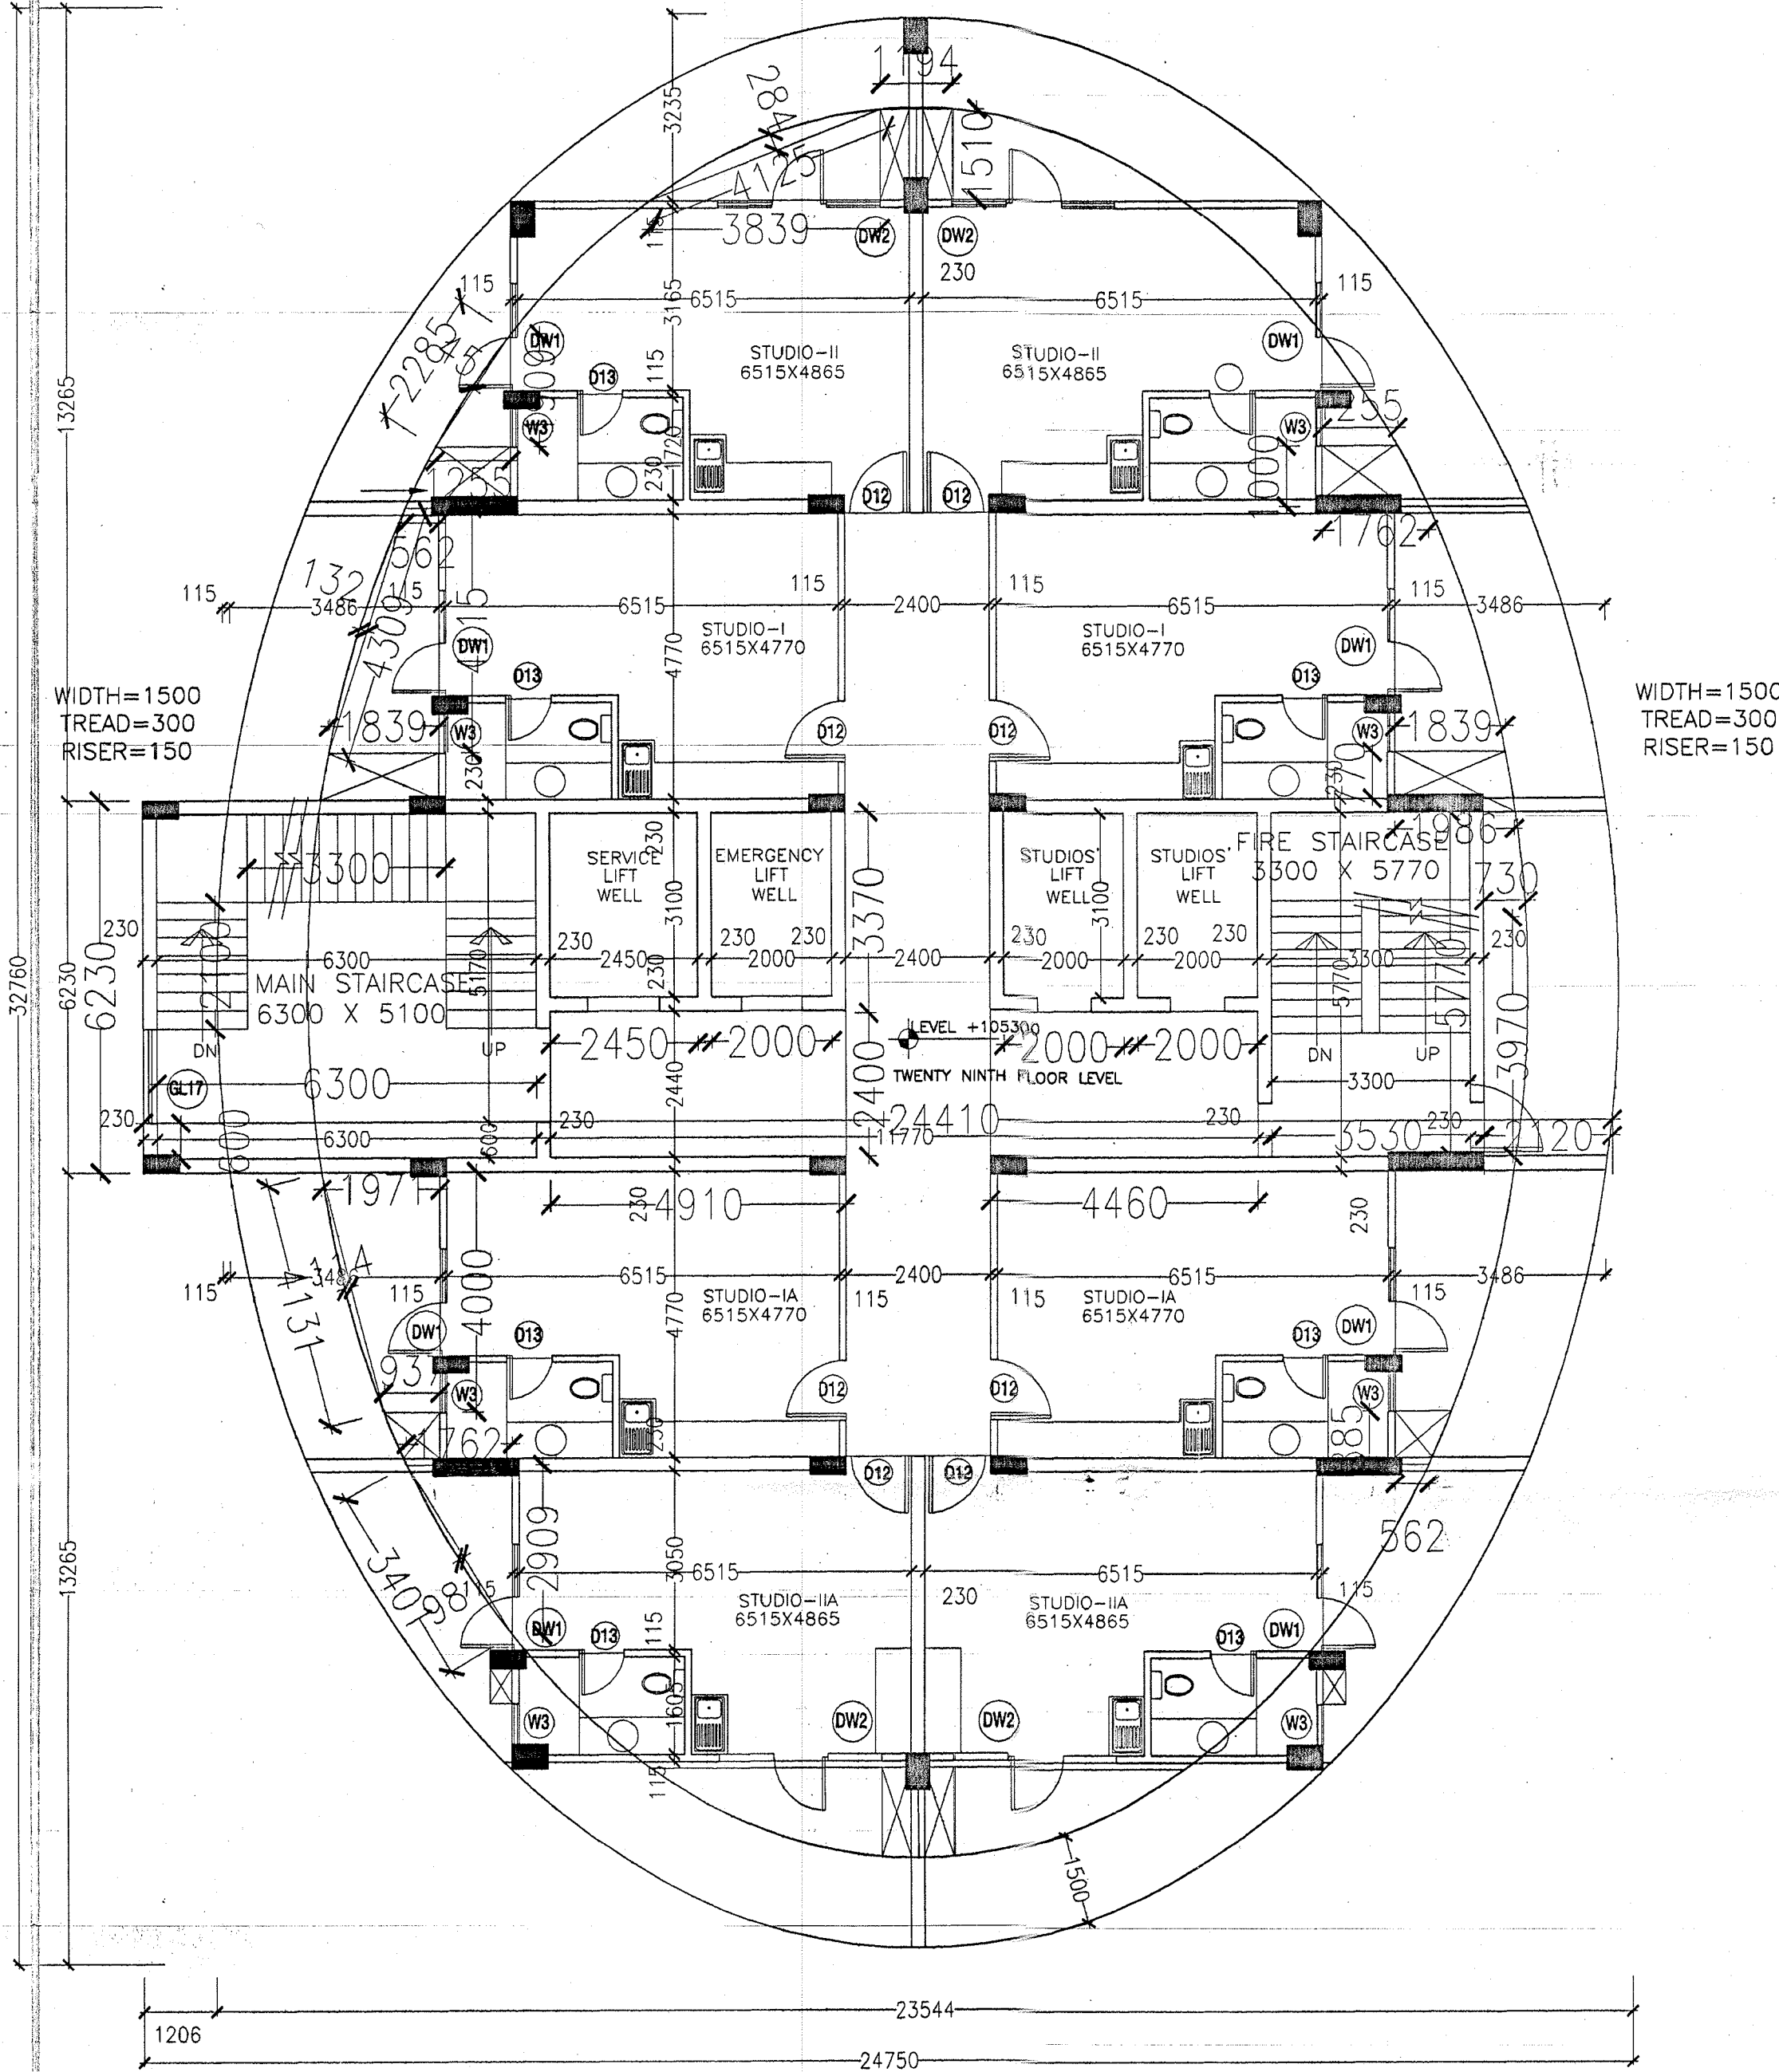


AREA DIAGRAM

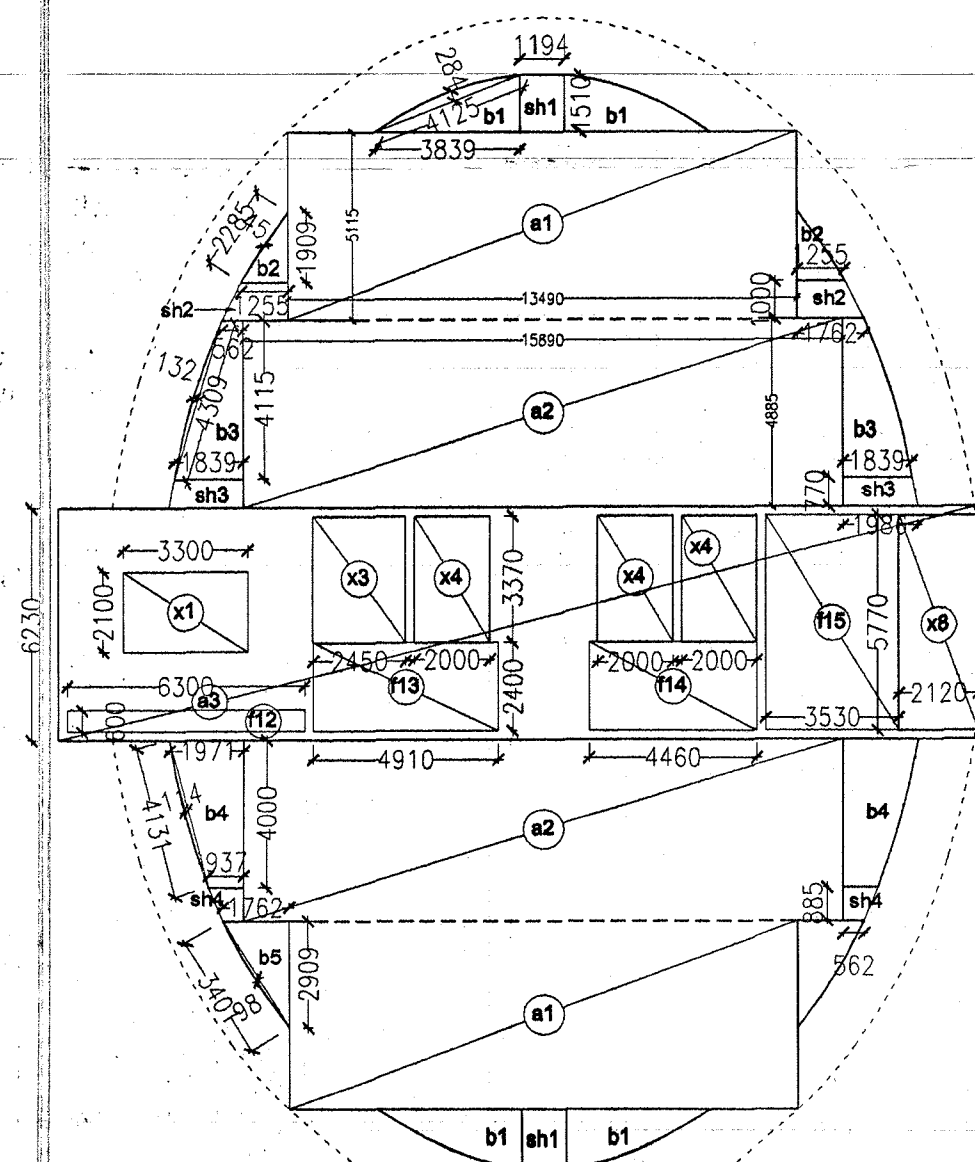

9,10,13,14,17,18,21,22,25,26,29 & 30TH FL. PLAN

MUMTY,OHT & MACHINE ROOM

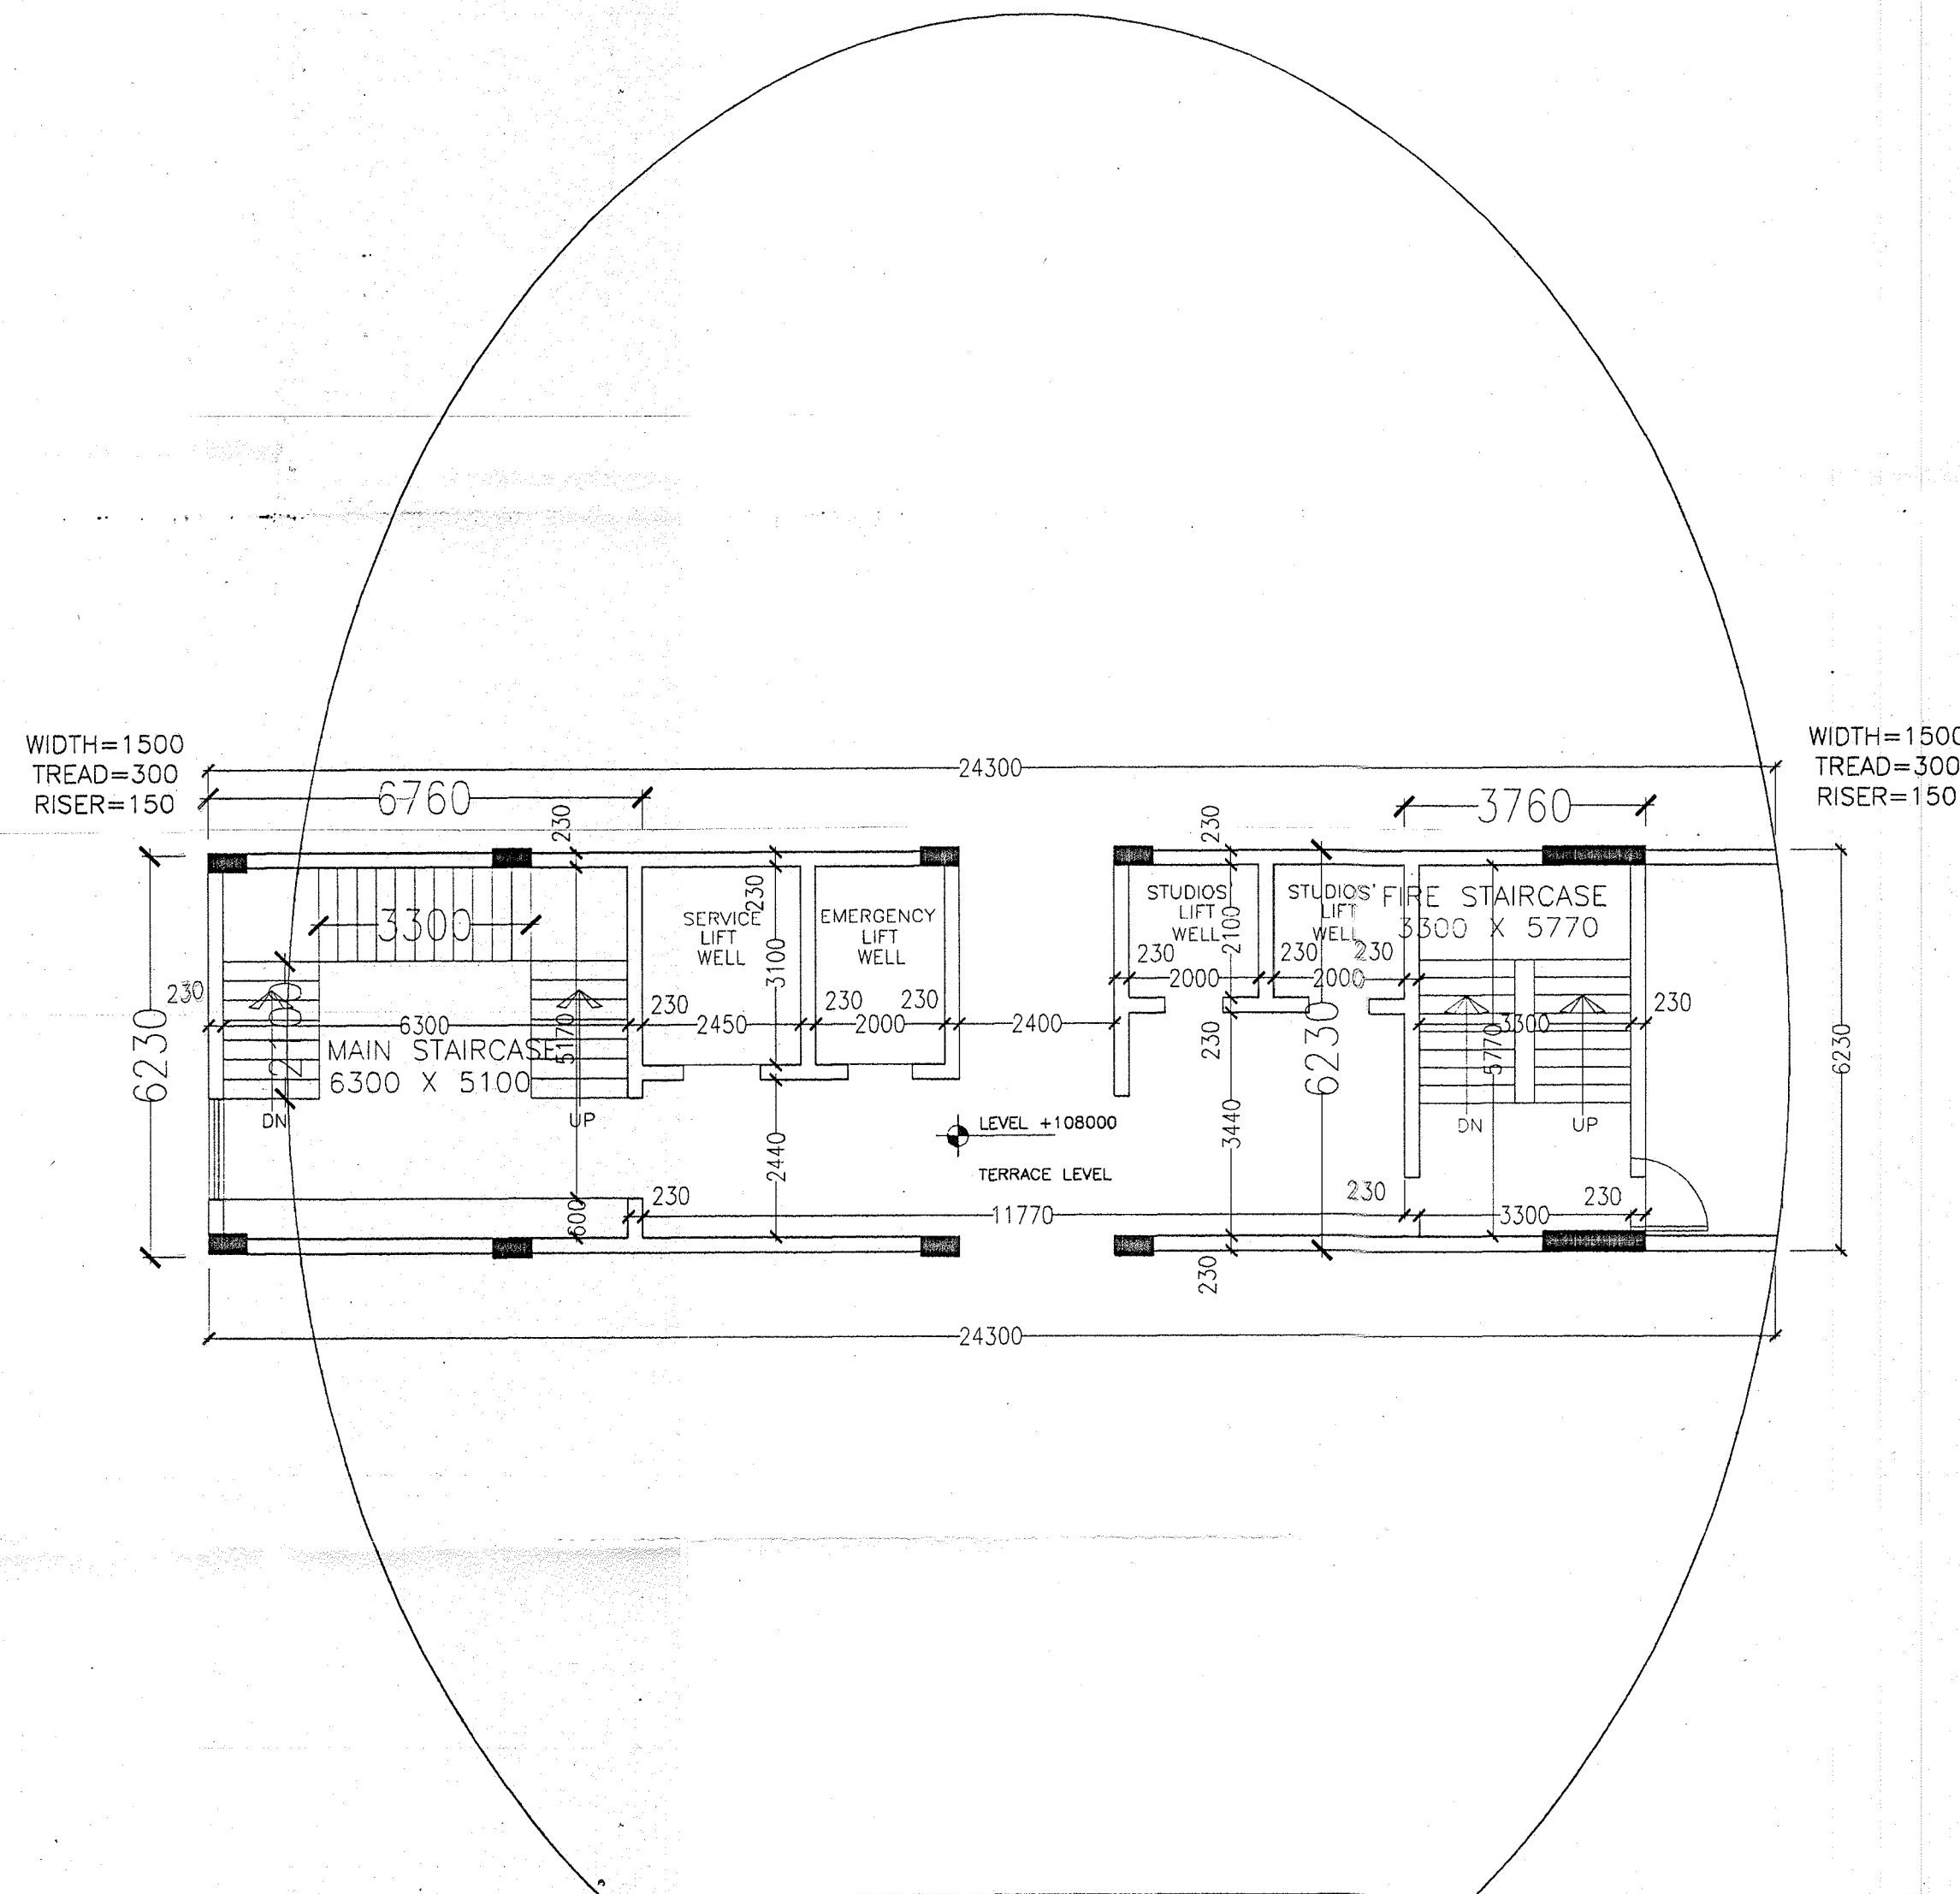

MUMTY

OHT & MACHINE ROOM

9th,10th,13th,14th,17th,18th,21th,22st,25th,26th,29th&30th Floor - Block Tower 1																		
		Additions						Deductions						Total Area (sqm)				
s.no.	pocket	Length 1 (m.)	Length 2 (m.)	Width (m.)	Co-efficient for Area Cal.	No. of Pocket	Area	pocket	Length 1 (m.)	Length 2 (m.)	Width (m.)	Co-efficient for Area Cal.	No. of Pocket	Area	Under FAR	Facility Area	Others Area	Total Covered Area
1	a1	13.490		5.115	1	2	138.003	x1	3.300		2.100	1	1	6.930	131.073			131.073
2	a2	15.890		4.885	1	2	155.245	x3	2.450		3.370	1	1	8.257	146.989			146.989
3	a3	24.410		6.230	1	1	152.074	x4	2.000		3.370	1	3	20.220	131.854			131.854
4	b1	3.839		1.510	1/2x1/2	4	5.797	x8	2.120		5.770	1	1	12.232	-6.436			-6.436
		4.125		0.284	1/2x2/3	4	1.563	sh1	1.194		1.510	1	2	3.606	-2.043			-2.043
5	b2	1.255		1.909	1/2x1/2	2	1.198	sh2	1.762	0.255	1.000	1/2	2	2.017	-0.819			-0.819
		2.285		0.450	1/2x2/3	2	0.686	sh3	1.986	1.839	0.770	1/2	2	2.945	-2.259			-2.259
6	b3	1.839	0.562	4.115	1/2x1/2	2	4.940	sh4	0.937	0.562	0.885	1/2	2	1.327	3.613			3.613
		4.309		0.132	1/2x2/3	2	0.379	f12	6.300		0.600	1	1	3.780	-3.401			-3.401
6	b4	1.971	0.937	4.000	1/2x1/2	2	5.816	f13	4.910		2.400	1	1	11.784	-5.968			-5.968
		4.131		0.114	1/2x2/3	2	0.314	f14	4.460		2.400	1	1	10.704	-10.390			-10.390
7	b5	1.762		2.909	1/2x1/2	2	2.563	f15	3.530		5.770	1	1	20.368	-17.805			-17.805
		3.401		0.980	1/2x2/3	2	2.223							2.223			2.223	
8	b6	0.730		3.970	1/2	1	0.967							0.967				
9	f12	6.300		0.600	1/2	1	1.890									1.890	1.890	
10	f13	4.910		2.400	1	1	11.784									11.784	11.784	
11	f14	4.460		2.400	1	1	10.704									10.704	10.704	
12	f15	3.530		5.770	1	1	20.368									20.368	20.368	
GRAND TOTAL							516.514							104.170		367.598	44.746	411.378

Area Under FAR = (a1+a2+a3+b1+b2+b3+b4+b5+b6) - (x1+x3+x4+x8+sh1+sh2+sh3+sh4+f12+f13+f14+f15) = 471.768 - 104.170 = 367.598 sqm (Details given in table above)

Area Under Facility = (f12+f13+f14+f15) = 44.746 sqm (Details given in table above)

Terrace Floor - Block Tower 1																			
Additions								Deductions						Total Area (sqm)					
s.no.	pocket	Length 1 (m.)	Length 2 (m.)	Width (m.)	Co-efficient for Area Cal.	No. of Pocket	Area	pocket	Length 1 (m.)	Length 2 (m.)	Width (m.)	Co-efficient for Area Cal.	No. of Pocket	Area	Under FAR	Facility Area	Others Area	Total Covered Area	
1	f16	6.760		6.230	1	1	42.115	x1	3.300		2.100	1	1	6.930		35.185		35.185	
2	f17	3.760		6.230	1	1	23.425									23.425		23.425	
GRAND TOTAL							65.540							6.930			58.610		58.610


Area Under Facility = (f16+f17-x1) = 65.54 - 6.930 = 58.610 sqm (Details given in table above)

OHT & Machine Room - Block Tower 1														Total Area (sqm)			
s.no.	pocket	Additions				No. of Pocket	Area	Deductions				No. of Pocket	Area	Under FAR	Facility Area	Others Area	Total Covered Area
		Length 1 (m.)	Length 2 (m.)	Width (m.)	Co-efficient for Area Cal.			Length 1 (m.)	Length 2 (m.)	Width (m.)	Co-efficient for Area Cal.						
1	f16	6.760		6.230	1	1	42.115								42.115		42.115
2	f18	15.530		6.230	1	1	96.752								96.752		96.752
GRAND TOTAL							138.867									138.867	138.867

Area Under Facility = (f16+f18) = 138.867 sqm (Details given in table above)

Summary of Area - Block Tower 1 (sqm)										No. Of Units			
Floor	Area under FAR	Area under Non FAR	Facility Area	Others Area	Covered Area	ST-I	ST-IA	ST-IB	ST-IIA				
Ground Floor	535.918	1063.202			1599.120					2	2	2	2
1st Floor	511.418	384.021			895.439								
2nd Floor		1464.496			1464.496								
3rd Floor		1464.496			1464.496								
4th Floor		1004.725			1004.725								
5th Floor		1285.498			1285.498								
6th Floor		585.393			585.393								
7th Floor		585.393			585.393								
8th Floor	366.631	44.746			411.378	2	2	2	2				
9th Floor	367.598	44.746			412.344	2	2	2	2				
10th Floor	367.598	44.746			412.344	2	2	2	2				
11th Floor	366.631	44.746			411.378	2	2	2	2				
12th Floor	366.631	44.746			411.378	2	2	2	2				
13th Floor	367.598	44.746			412.344	2	2	2	2				
14th Floor	367.598	44.746			411.378	2	2	2	2				
15th Floor	366.631	44.746			411.378	2	2	2	2				
16th Floor	366.631	44.746			411.378	2	2	2	2				
17th Floor	367.598	44.746			412.344	2	2	2	2				
18th Floor	367.598	44.746			412.344	2	2	2	2				
19th Floor	366.631	44.746			411.378	2	2	2	2				
20th Floor	366.631	44.746			411.378	2	2	2	2				
21st Floor	367.598	44.746			412.344	2	2	2	2				
22nd Floor	367.598	44.746			412.344	2	2	2	2				
23rd Floor	366.631	44.746			411.378	2	2	2	2				
24th Floor	366.631	44.746			411.378	2	2	2	2				
25th Floor	367.598	44.746			412.344	2	2	2	2				
26th Floor	367.598	44.746			412.344	2	2	2	2				
27th Floor	366.631	44.746			411.378	2	2	2	2				
28th Floor	366.631	44.746			411.378	2	2	2	2				
29th Floor	367.598	44.746			412.344	2	2	2	2				
30th Floor	367.598	44.746			412.344	2	2	2	2				
Terrace		58.610			58.610								
OHT & machine rm.		138.867			138.867								
TOTAL	9491.458	9063.860			18555.319	46	46	46	46				

KEY PLAN

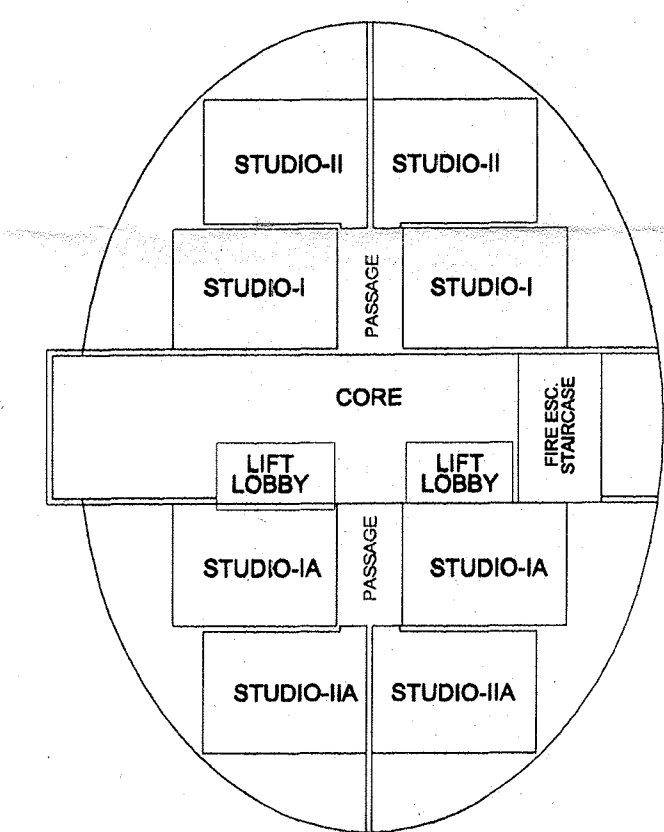

SUBMISSION DRAWING

NOTES.

1. ALL DIMS. ARE IN MM.
2. ONLY WRITTEN DIMS. ARE TO BE FOLLOWED.
3. DIMS. ARE NOT TO BE SCALED.

PROJECT

PROPOSED GROUP HOUSING APARTMENTS
"PARK LAUREATE"
PLOT NO. GH-01,02,03, SEC.-108, NOIDA.
BELONGING TO
M/S LAUREATE BUILDWELL PVT. LTD.

DRAWING TITLE

BLOCK- TOWER 1

9,10,13,14,17,18,21,22,25,26,29 & 30TH FL. PLAN

& AREA STATEMENT

SCALE 1:100

DATE: 04/10/11

DRG. NO. 21

APPLICANT

ARCHITECT

ARCHITECTS

COSMIC ARCHITECTS PVT. LTD.

77, GULMOHAR COMMERCIAL COMPLEX

SECTOR -15, NOIDA

PH. 2513935 ; 2513958