




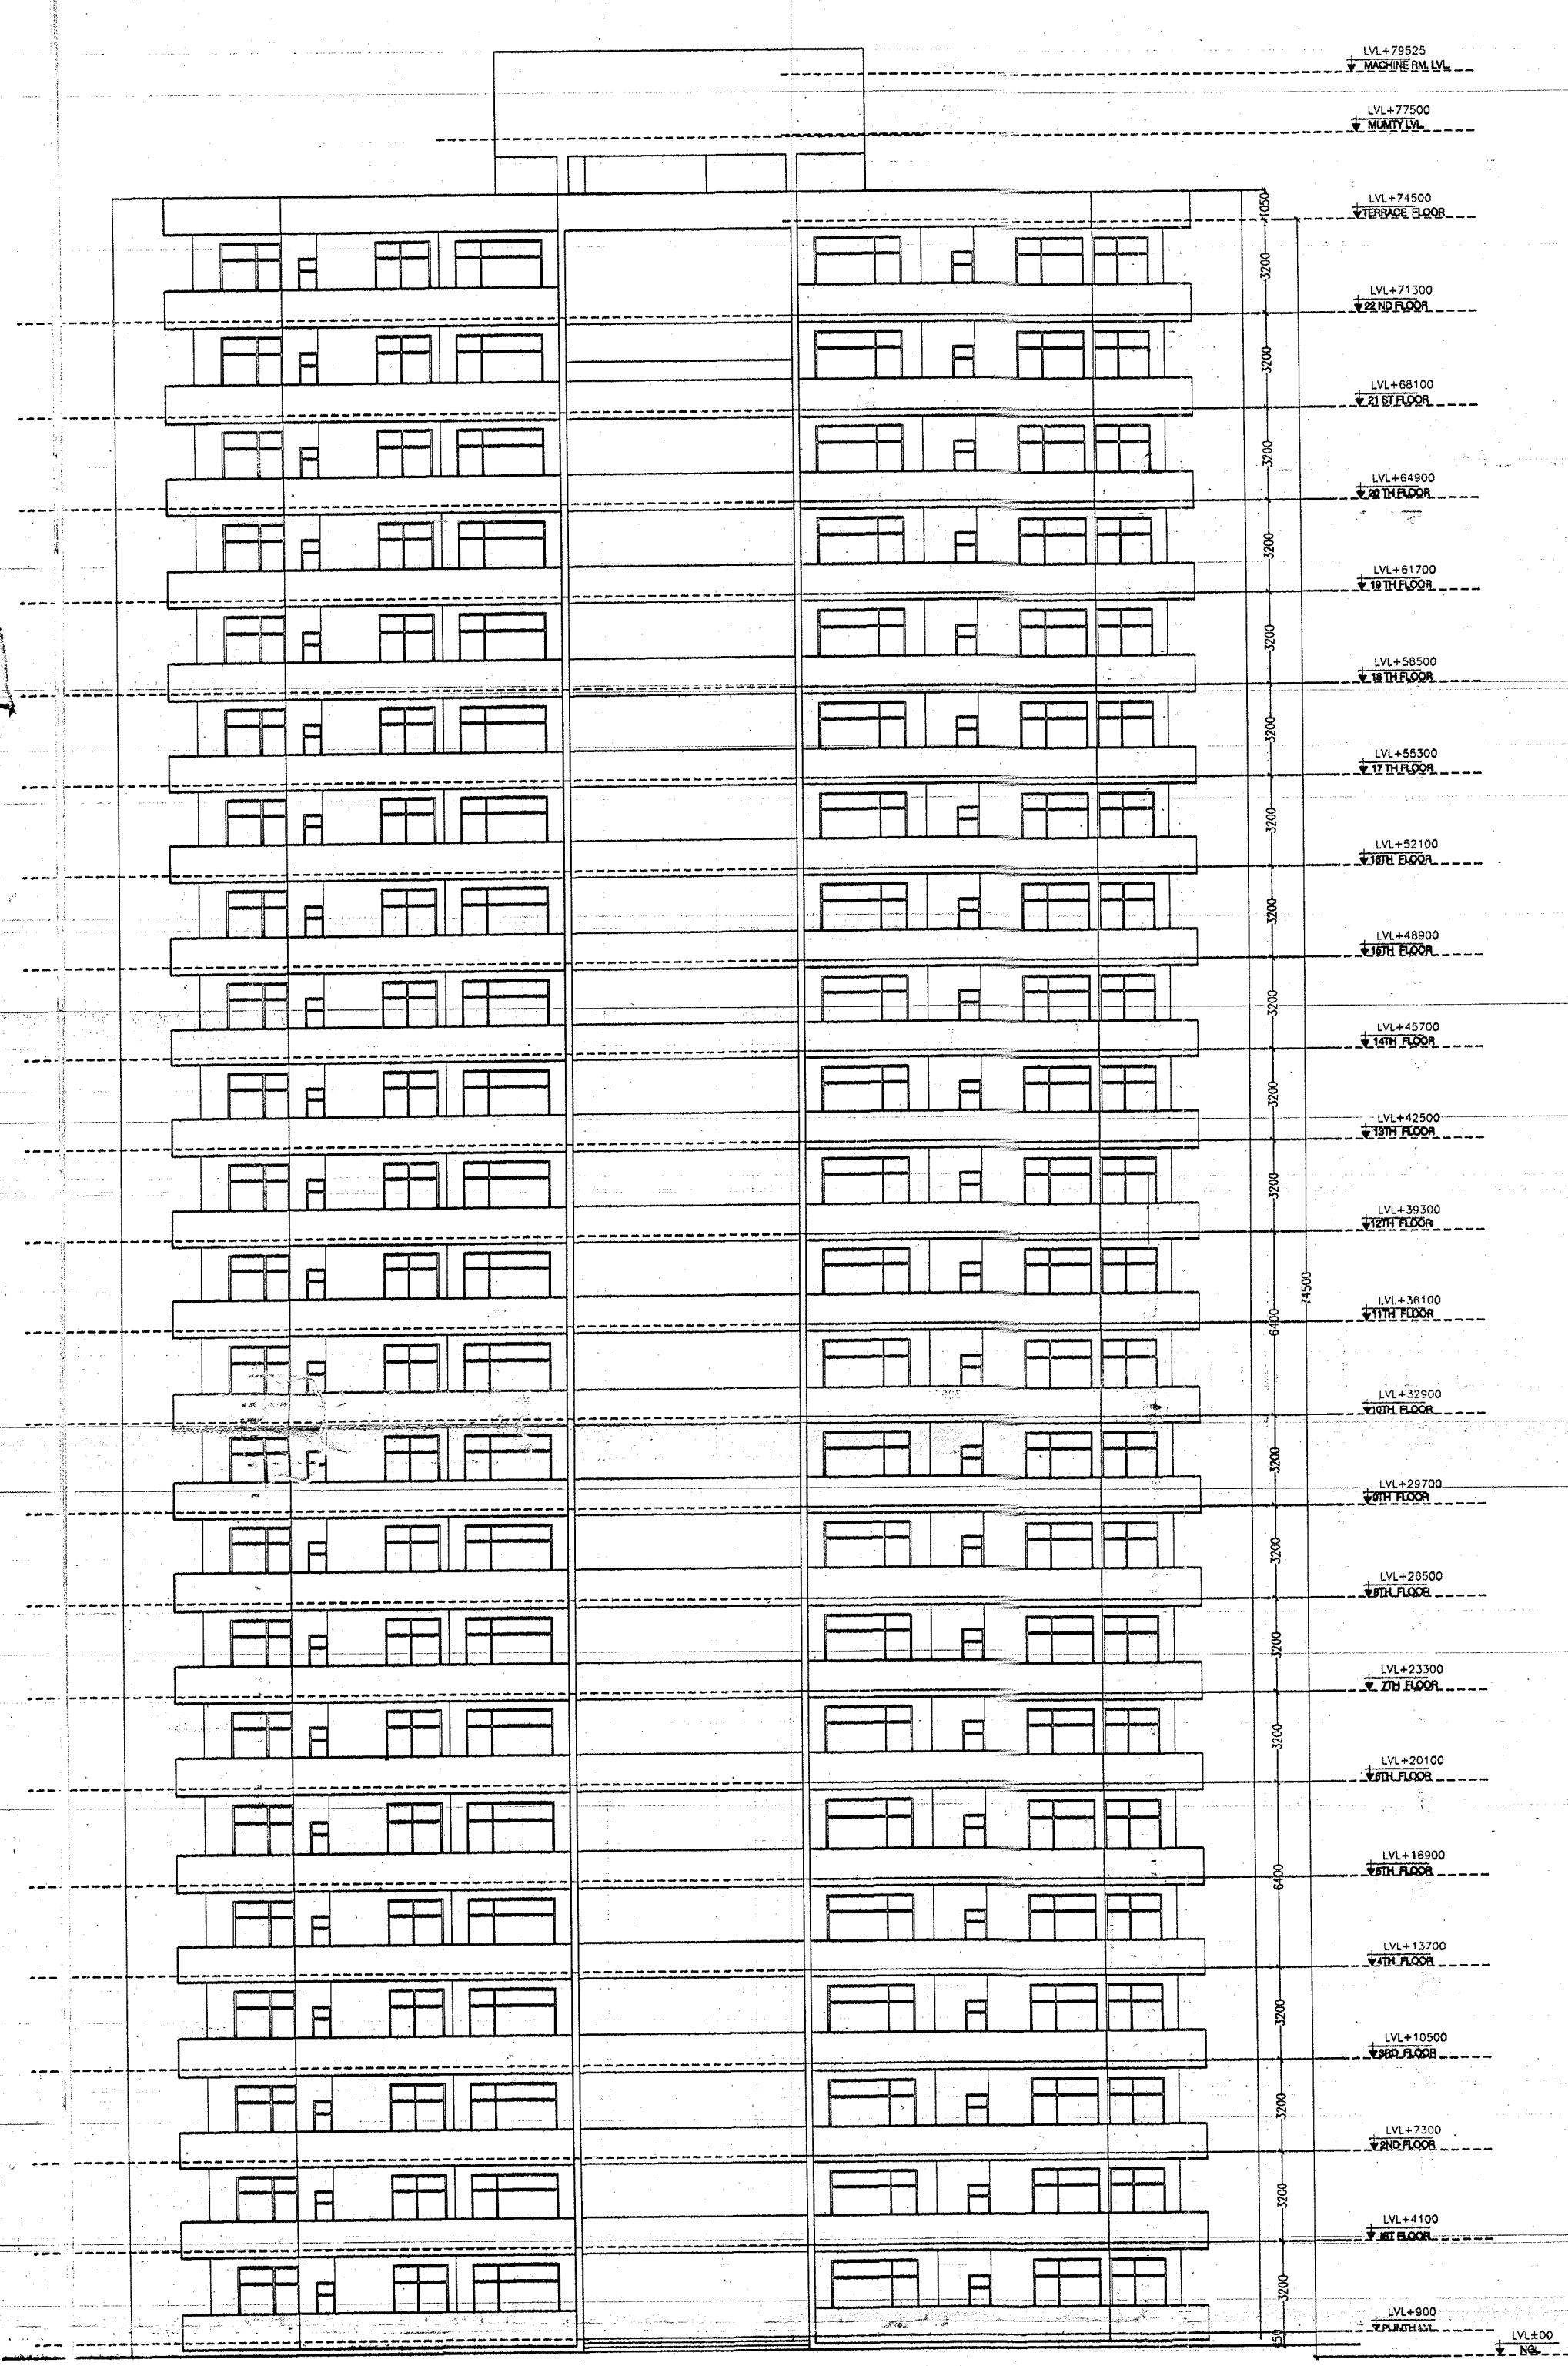

ELEVATION 1

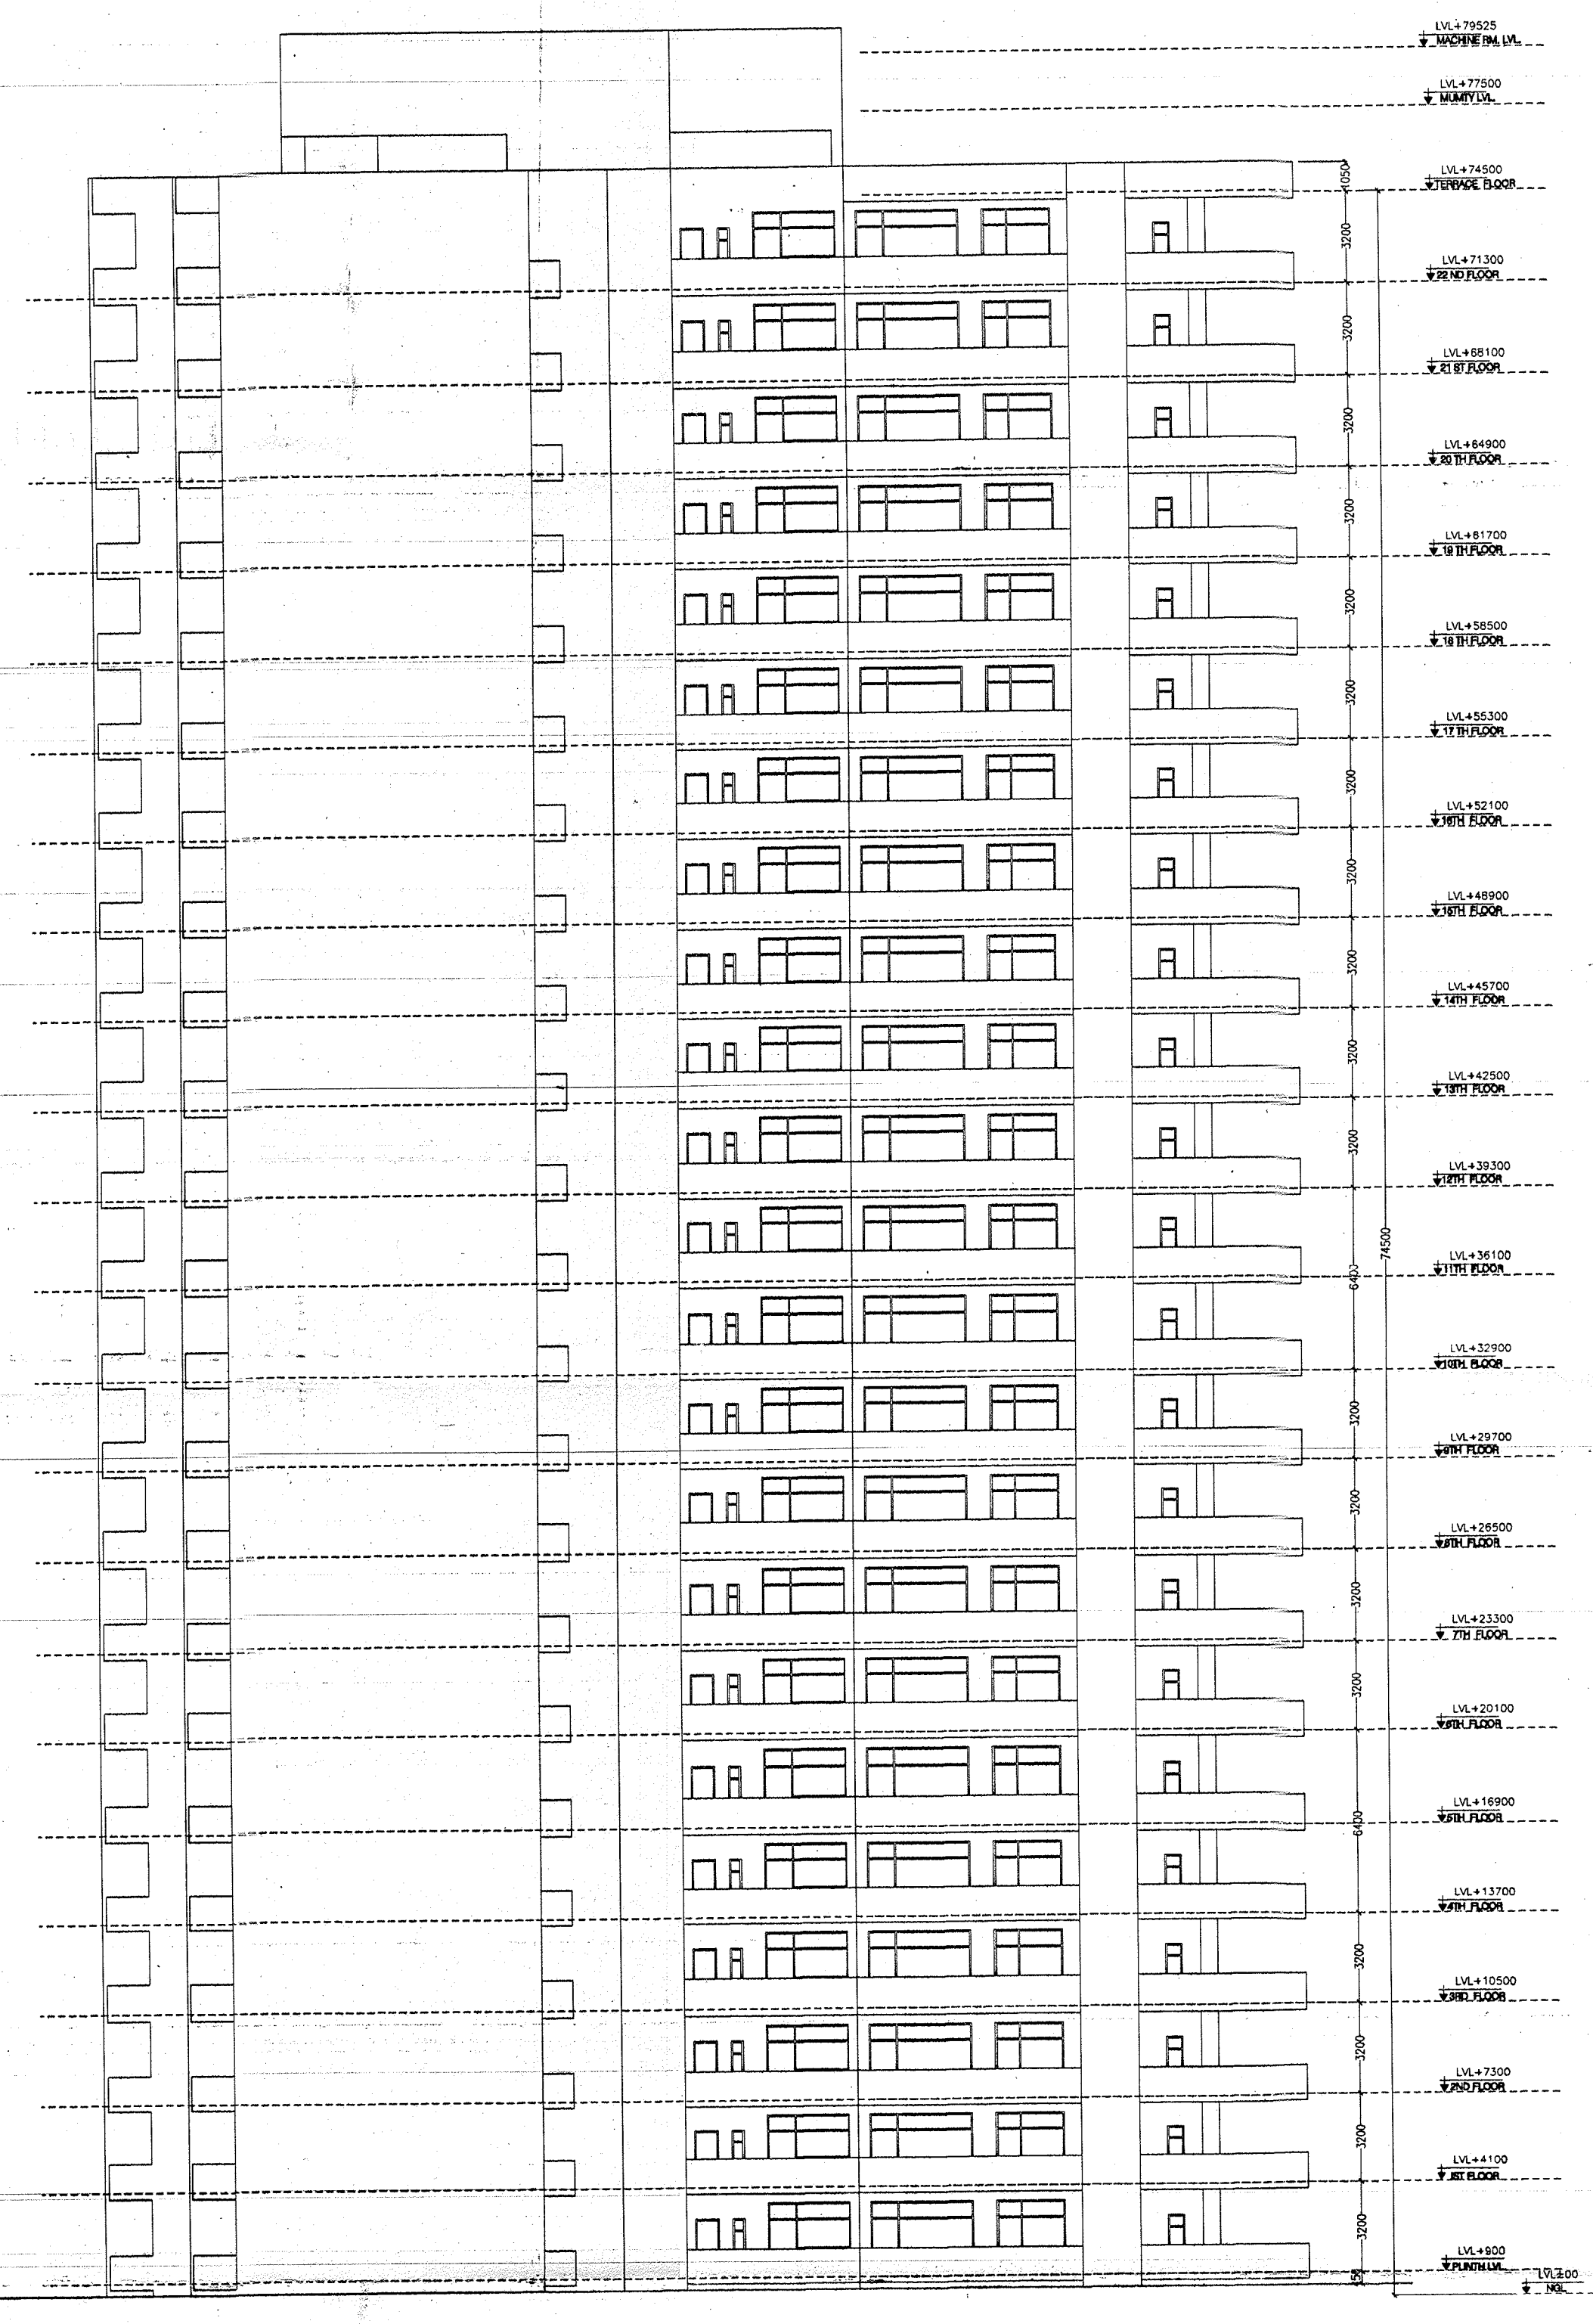

ELEVATION 2

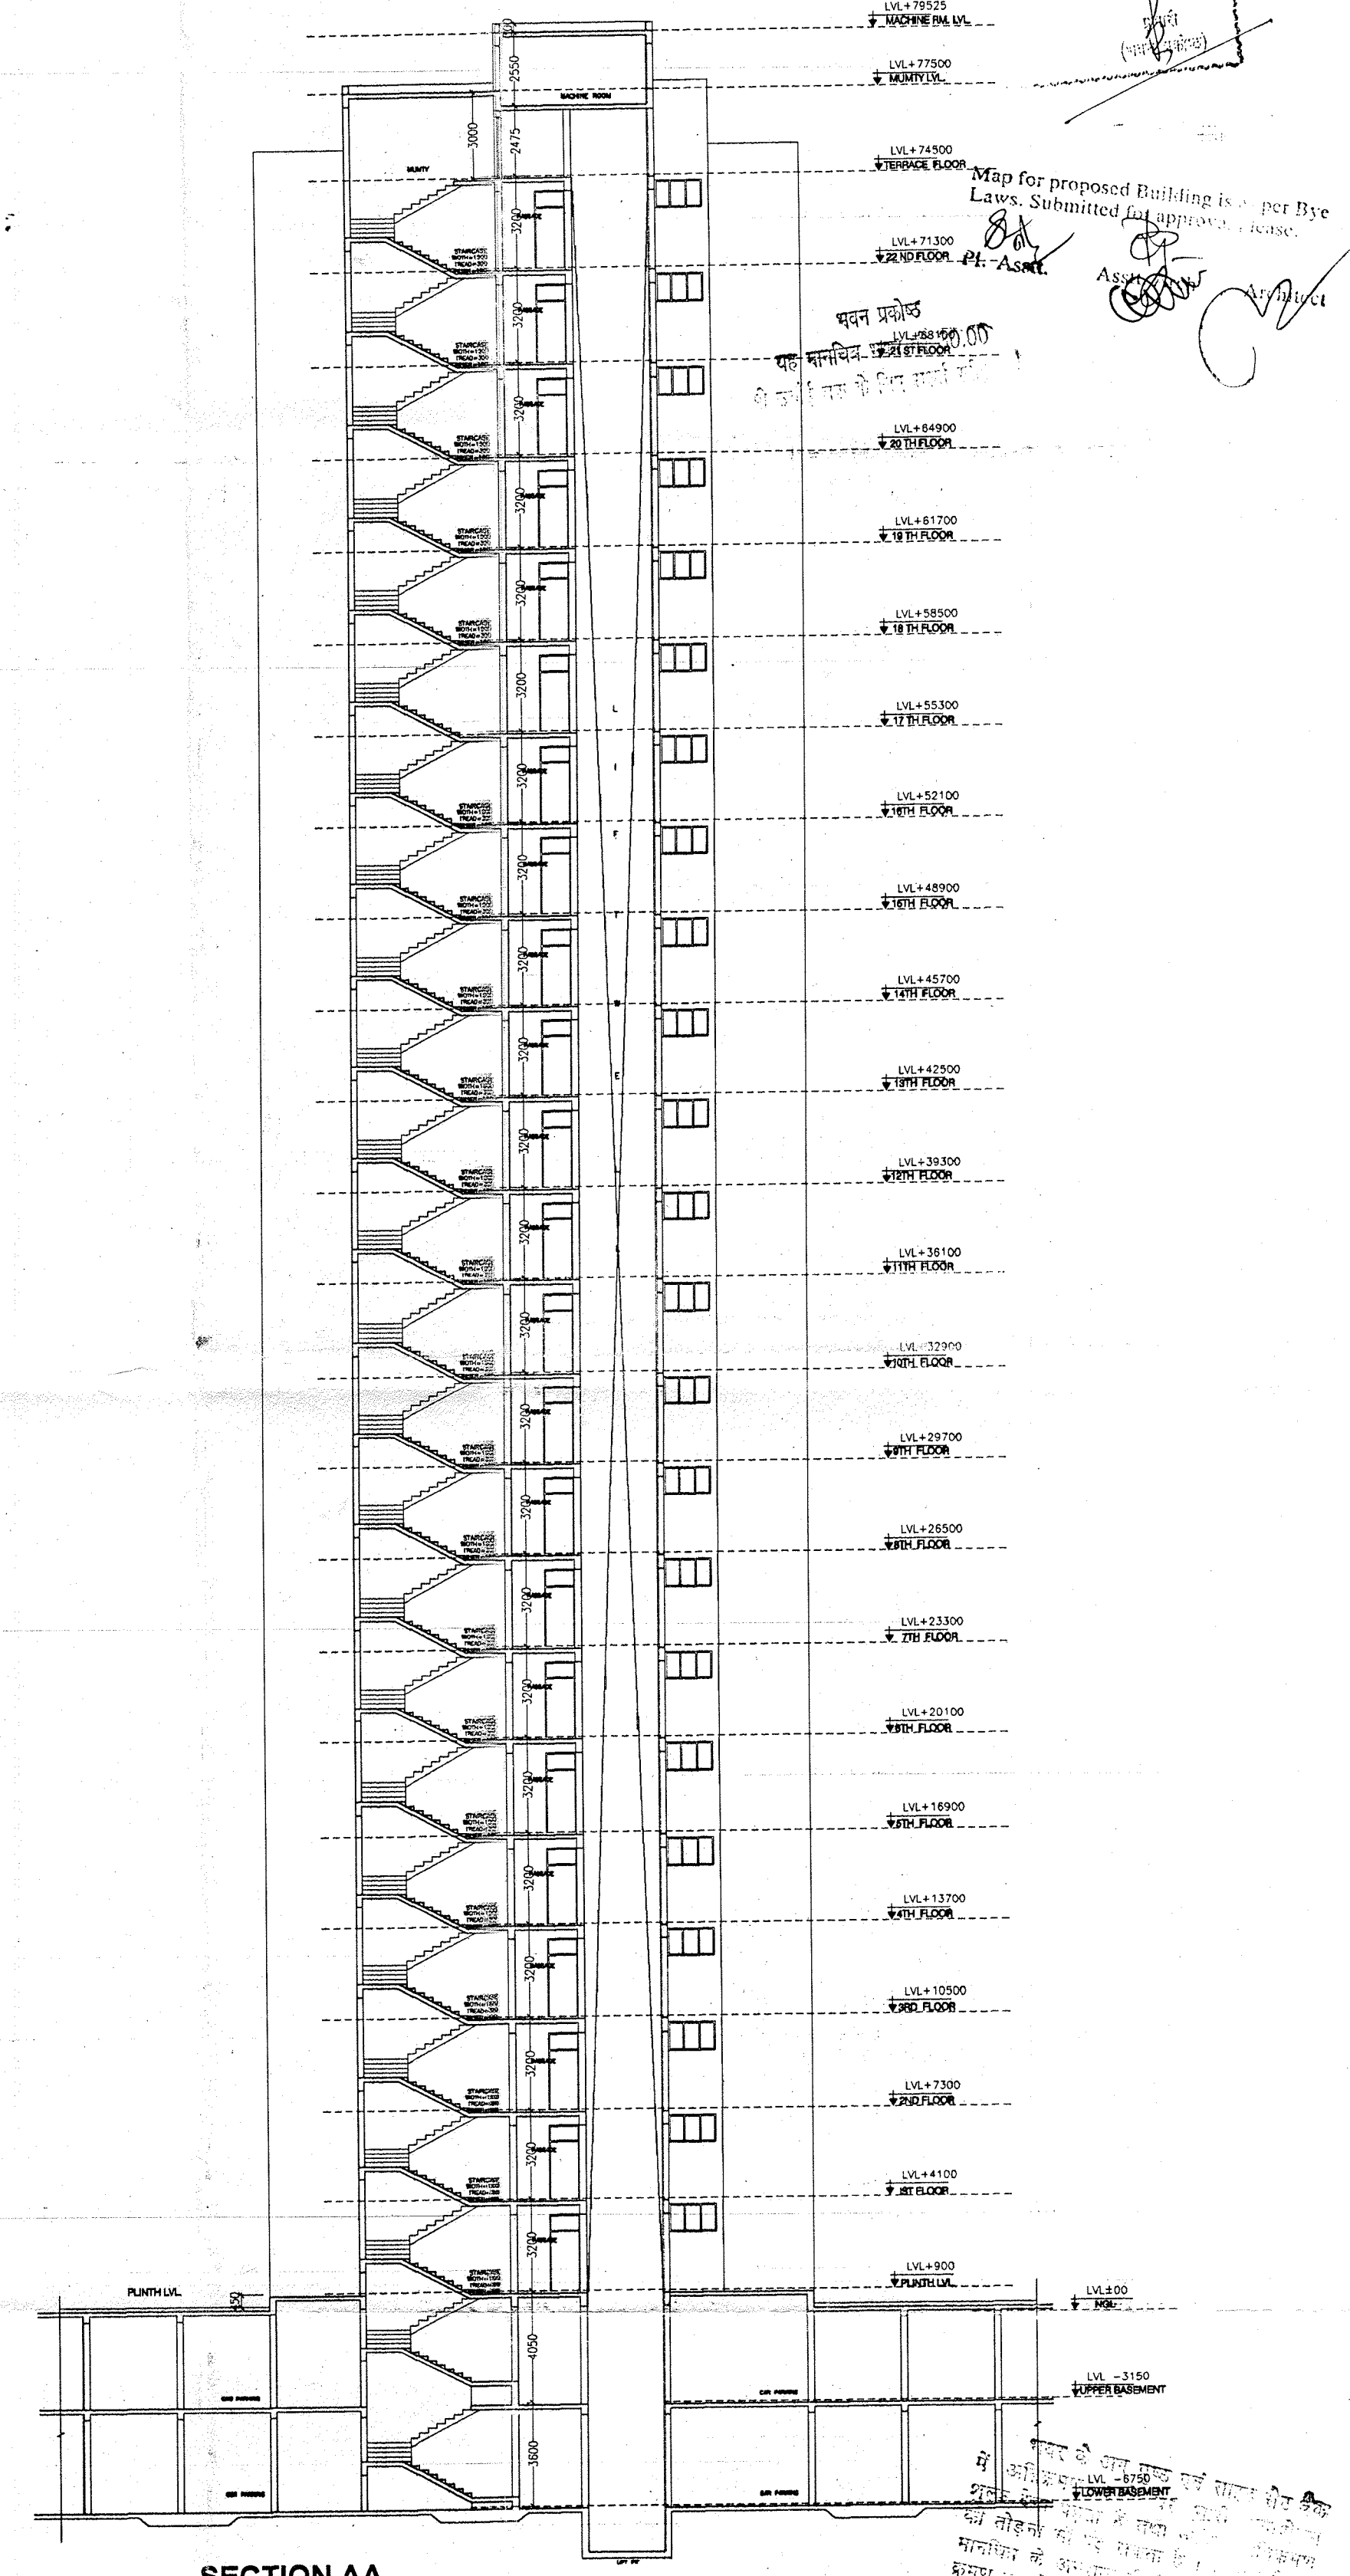

SECTION AA

13-10-11

Map for proposed Building is as per Bye Laws. Submitted for approval to the local authority.

SUBMISSION DRAWING	PROJECT	DRAWING TITLE	SCALE	DEALT	DRG. NO.	APPLICANT	ARCHITECT	ARCHITECTS
NOTES: 1. ALL DIMS. ARE IN MM. 2. ONLY WRITTEN DIMS. ARE TO BE FOLLOWED. 3. DIMS. ARE NOT TO BE SCALED.	PROPOSED GROUP HOUSING APARTMENTS " PARX LAUREATE" PLOT NO. GH-01,02,03, SEC.-108, NOIDA. BELONGING TO M/S LAUREATE BUILDWELL PVT. LTD.	BLOCK- Laurel/Maple/Nectarine/Olive/Palm ELEVATION & SECTION	1:100 DATE: 04-10-2011	CHECKED REV. NO.	27	For Divine India Infrastructure Pvt. Ltd. Director	For Laureate Buildwell Pvt. Ltd. Director At. RAJEEV SHARMA CA/20189 AHA/10072 COSMIC ARCHITECTS (P) LTD. 77, Gulmohar Complex	COSMIC ARCHITECTS PVT. LTD. 77, GULMOHAR COMMERCIAL COMPLEX SECTOR -15, NOIDA PH. 2513935 : 2513958