



GROUND FLOOR PLAN

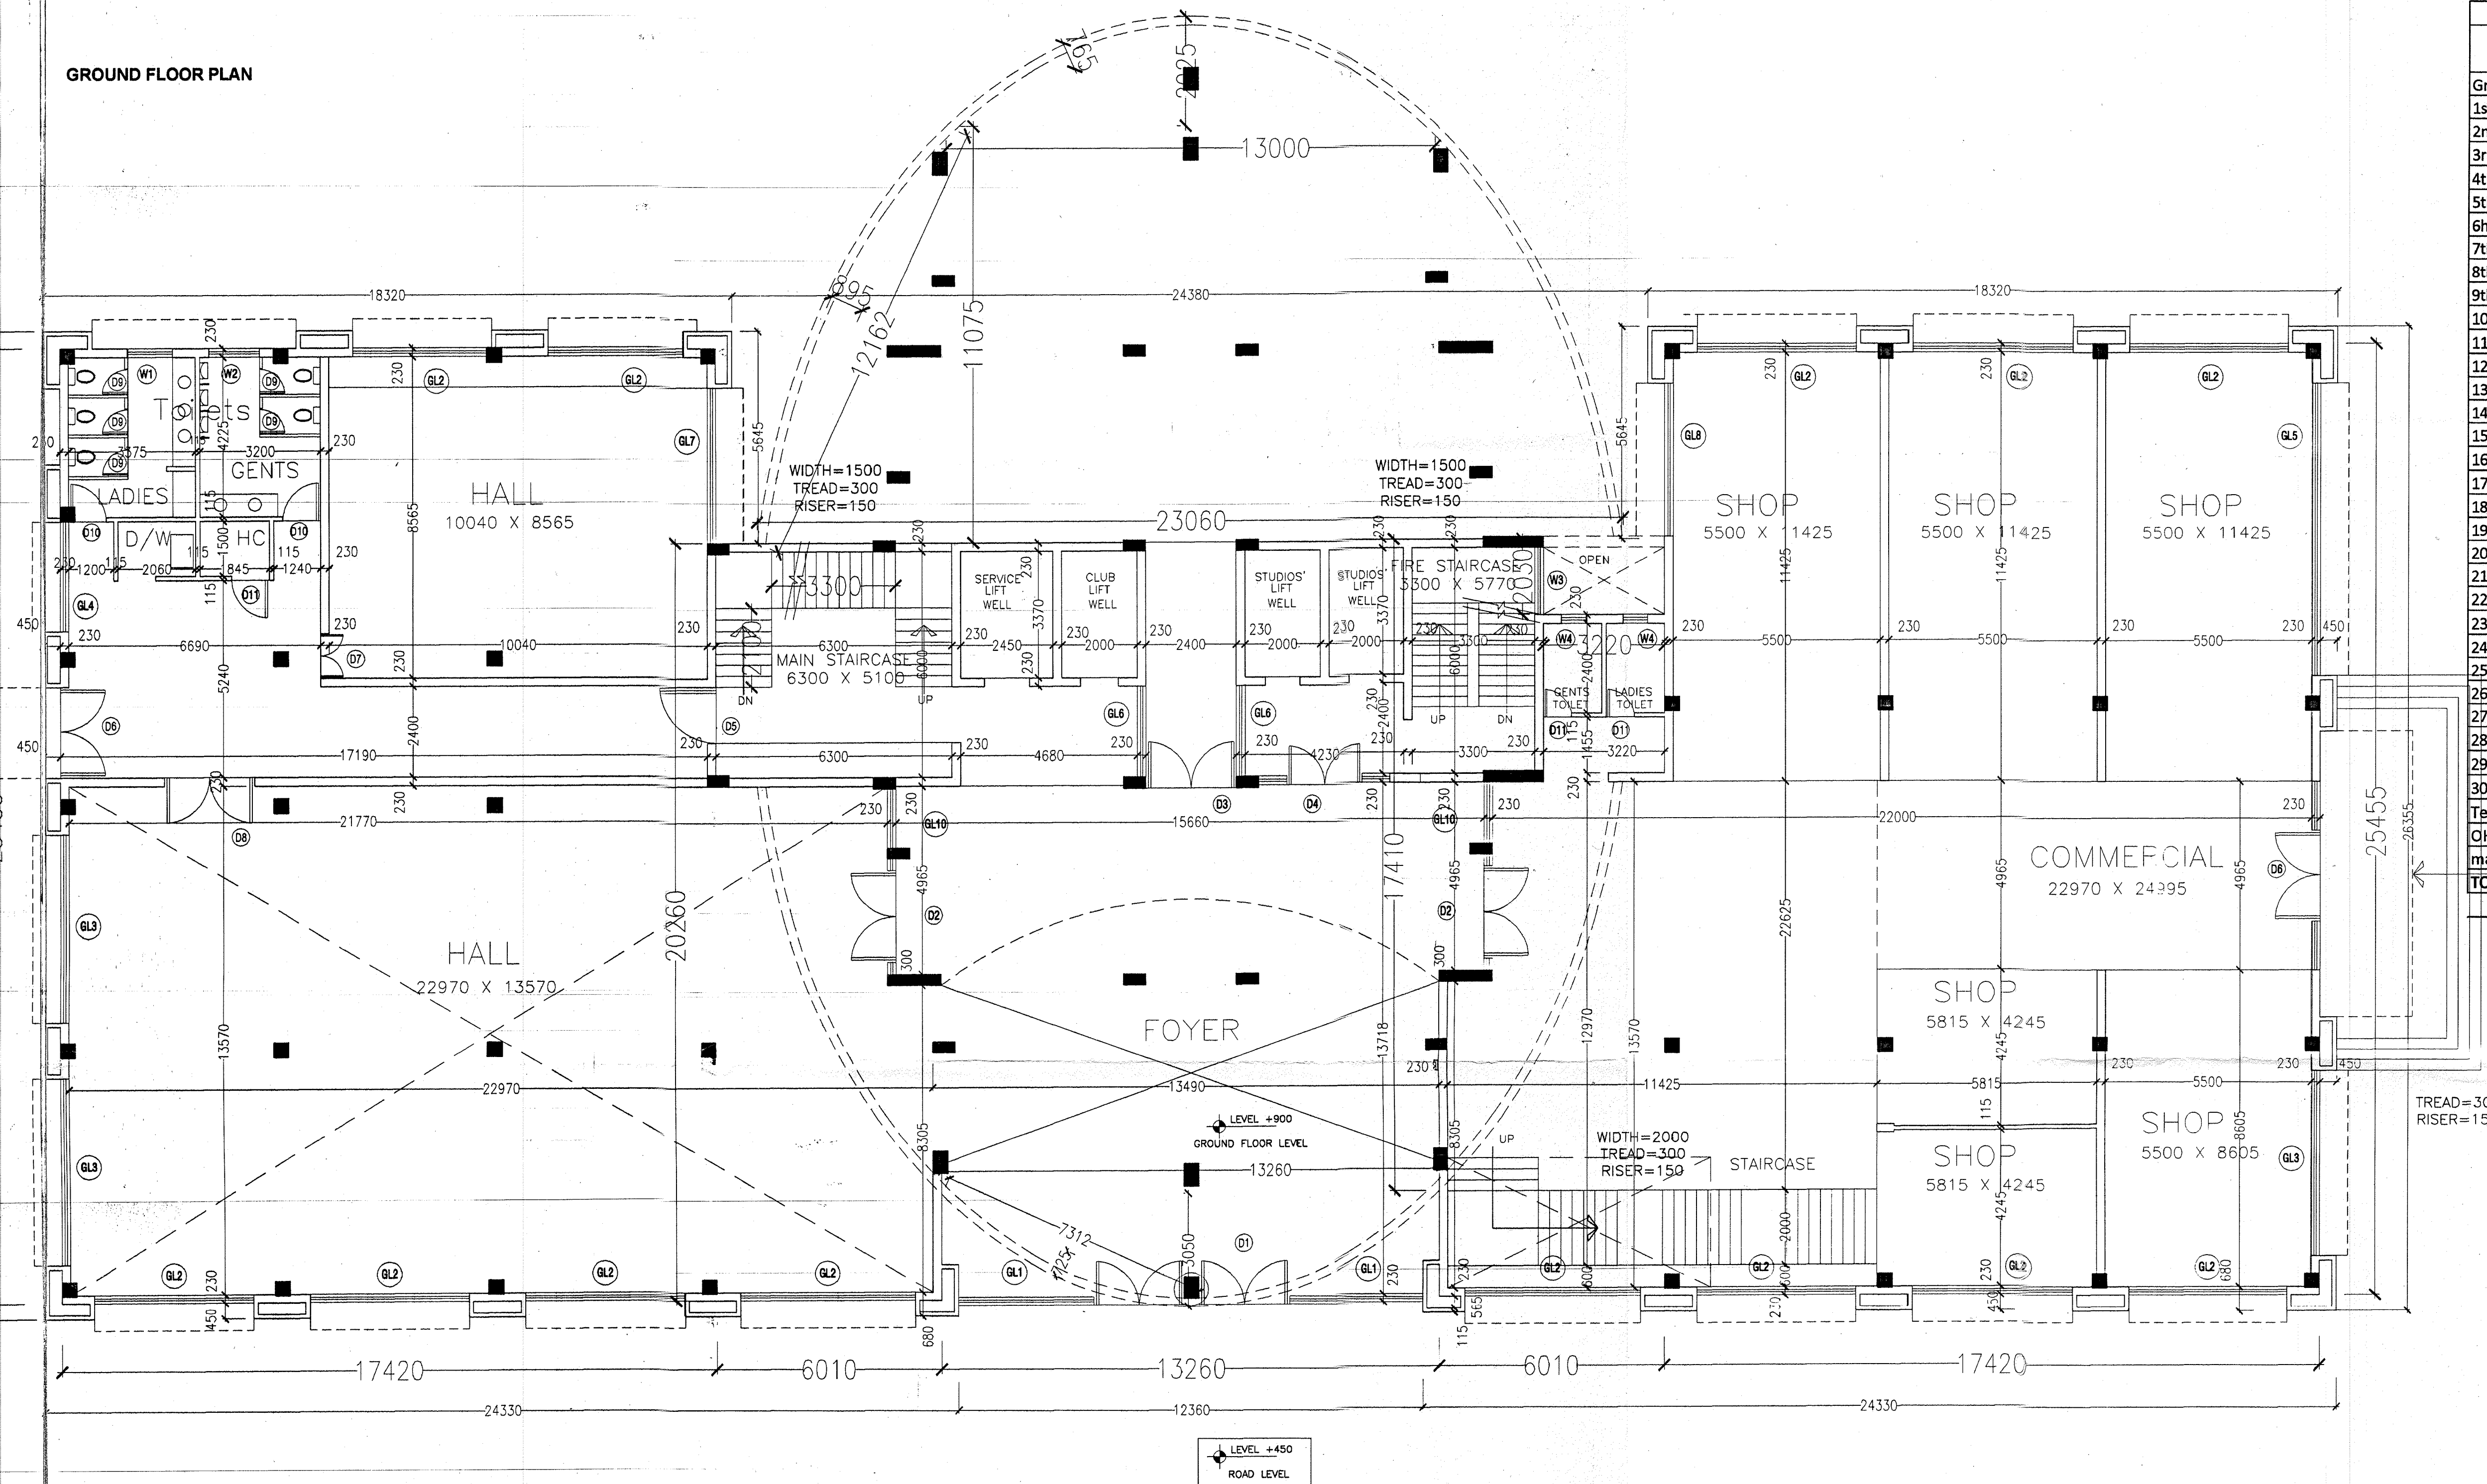

AREA DIAGRAM

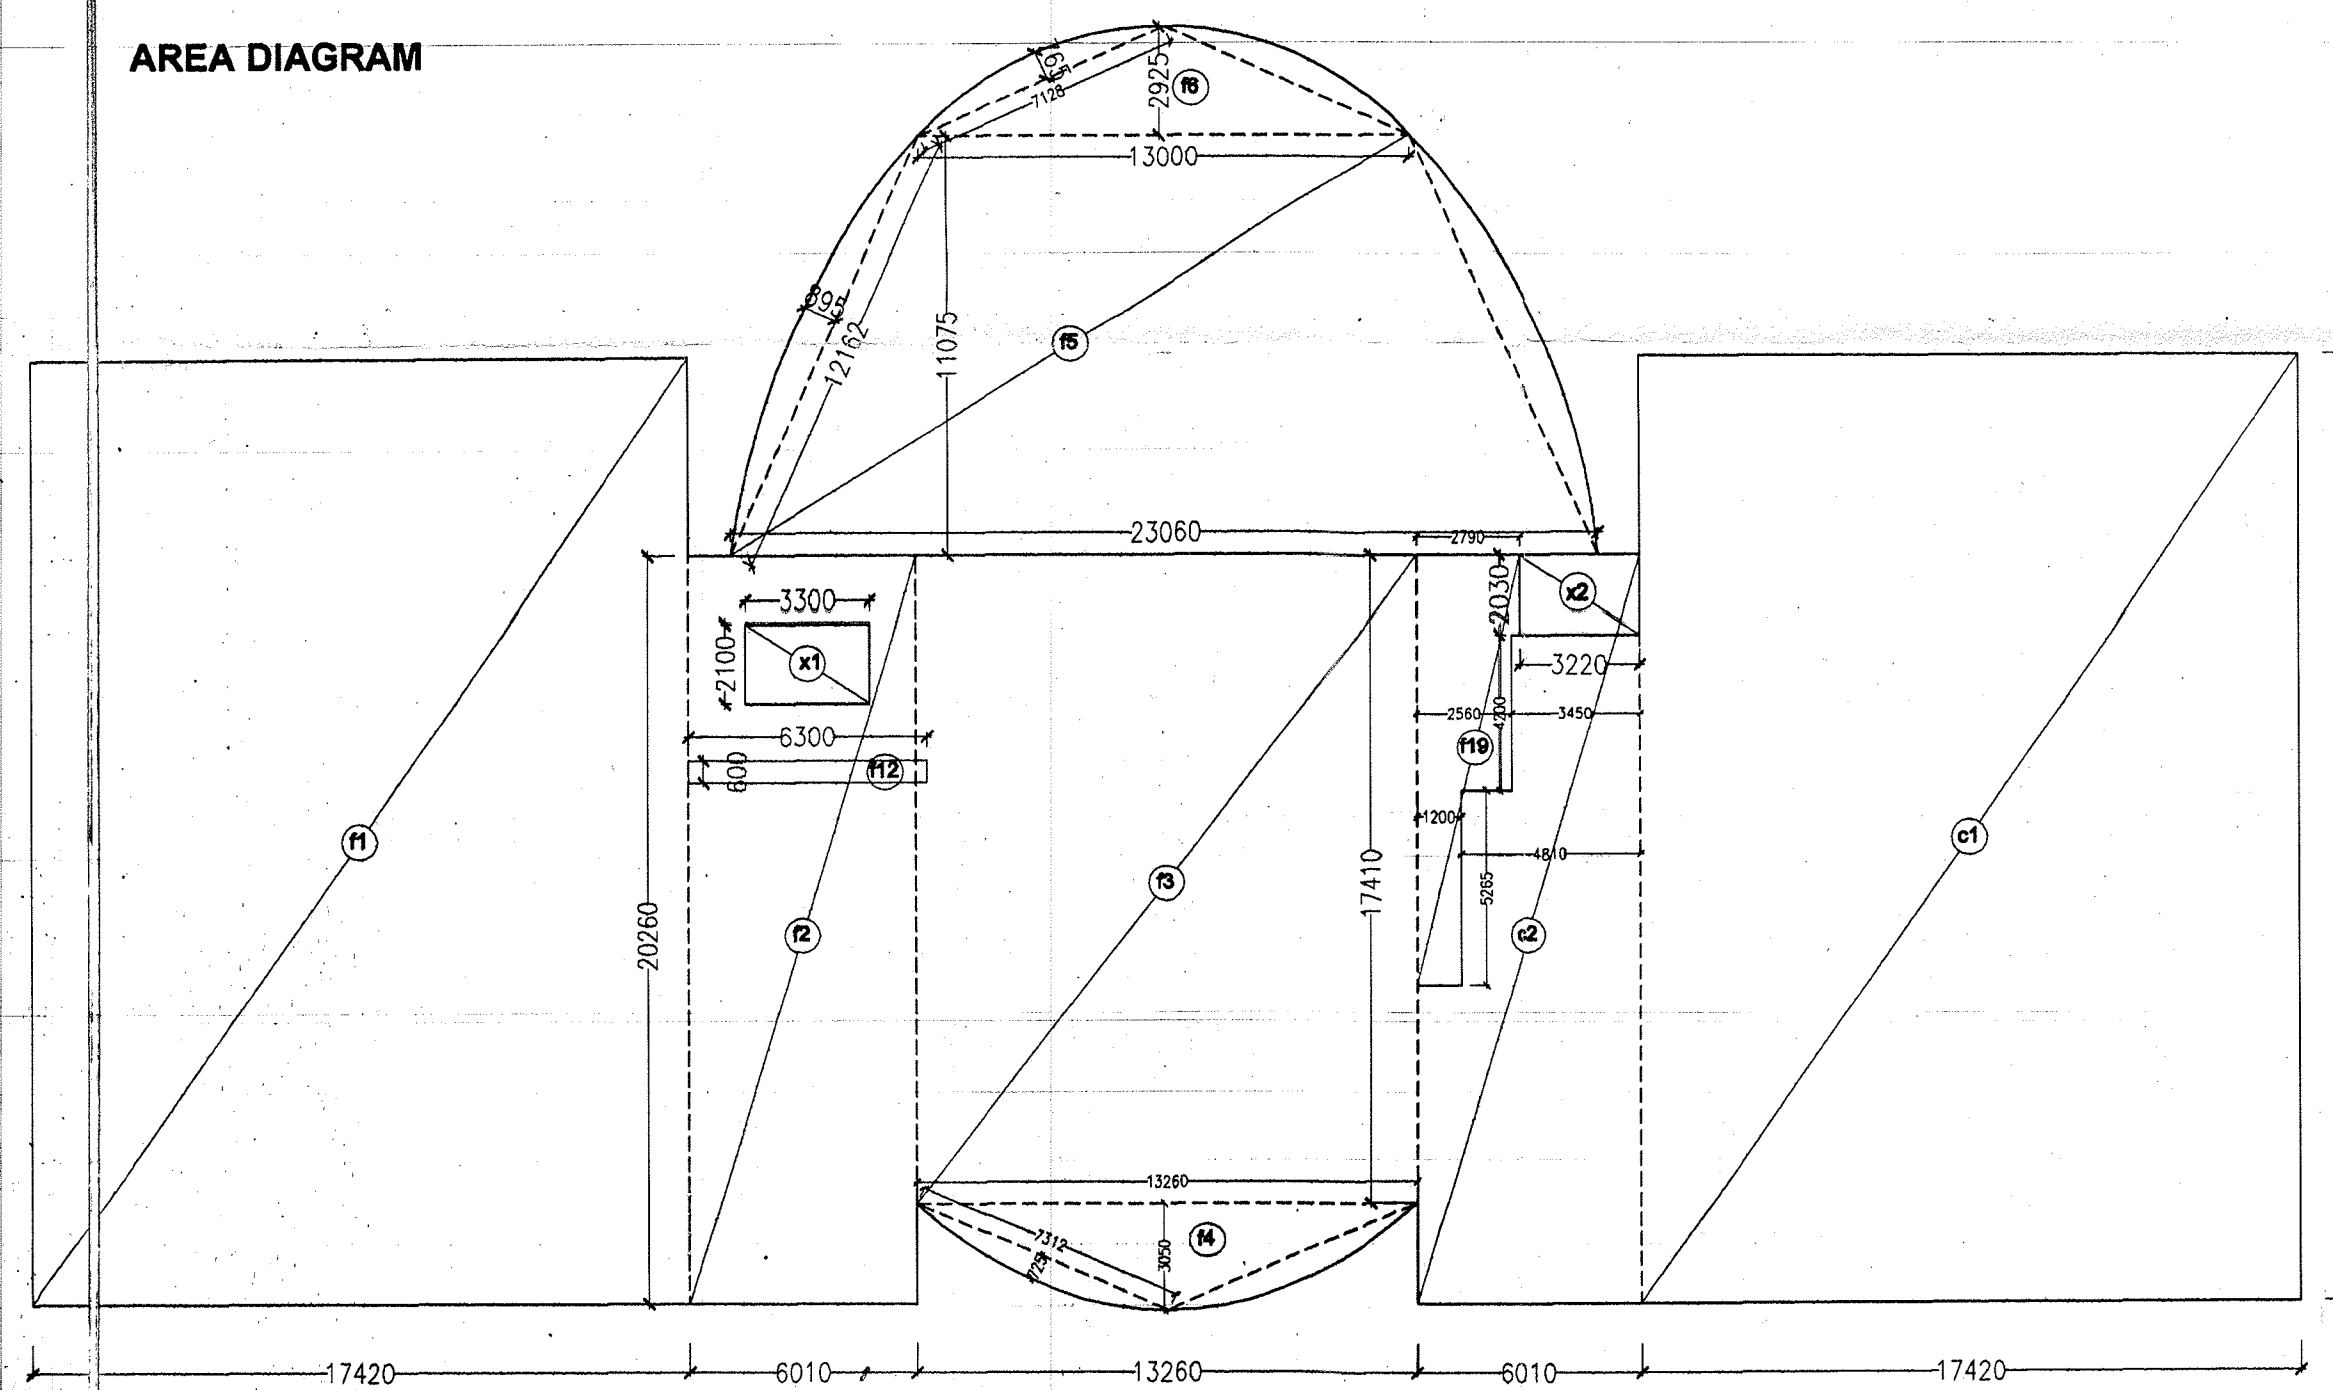

Ground Floor - Block Tower 1																			
Additions								Deductions								Total Area (sqm)			
s.no.	pocket	Length 1 (m.)	Length 2 (m.)	Width (m.)	Co-efficient for Area Cal.	No. of Pocket	Area	pocket	Length 1 (m.)	Length 2 (m.)	Width (m.)	Co-efficient for Area Cal.	No. of Pocket	Area	Under FAR	Facility Area	Others Area	Total Covered Area	
1	c1	17.420		25.455	1	1	443.426	x2	3.220		2.030	1	1	6.537	436.890			436.890	
2	c2	6.010		8.765	1	1	52.678								52.678			52.678	
		4.810		5.265	1	1	25.325								25.325			25.325	
		3.450		4.200	1	1	14.490								14.490			14.490	
		3.220		2.030	1	1	6.537								6.537			6.537	
3	f1	17.420		25.455	1	1	443.426	x1	3.300		2.100	1	1	6.930		436.496		436.496	
4	f2	6.010		20.260	1	1	121.763	f12	6.300		0.600	1/2	1	1.890		119.873		119.873	
5	f3	13.260		17.410	1	1	230.857									230.857		230.857	
6	f4	13.260		3.050	1/2	1	20.222									20.222		20.222	
		7.312		0.725	2/3	2	7.068									7.068		7.068	
7	f5	13.000	23.060	11.075	1/2	1	199.682									199.682		199.682	
		12.162		0.895	2/3	2	14.513									14.513		14.513	
8	f6	13.000		2.925	1/2	1	19.013									19.013		19.013	
		7.128		0.765	2/3	2	7.271									7.271		7.271	
9	f12	6.300		0.600	1/2	1	1.890									1.890		1.890	
10	f19	1.200		5.265	1	1	6.318									6.318		6.318	
		2.560		4.200	1	1	10.752									10.752		10.752	
		2.790		2.030	1	1	5.664									5.664		5.664	
GRAND TOTAL							1614.477								15.357	535.918	1063.202	1599.120	