


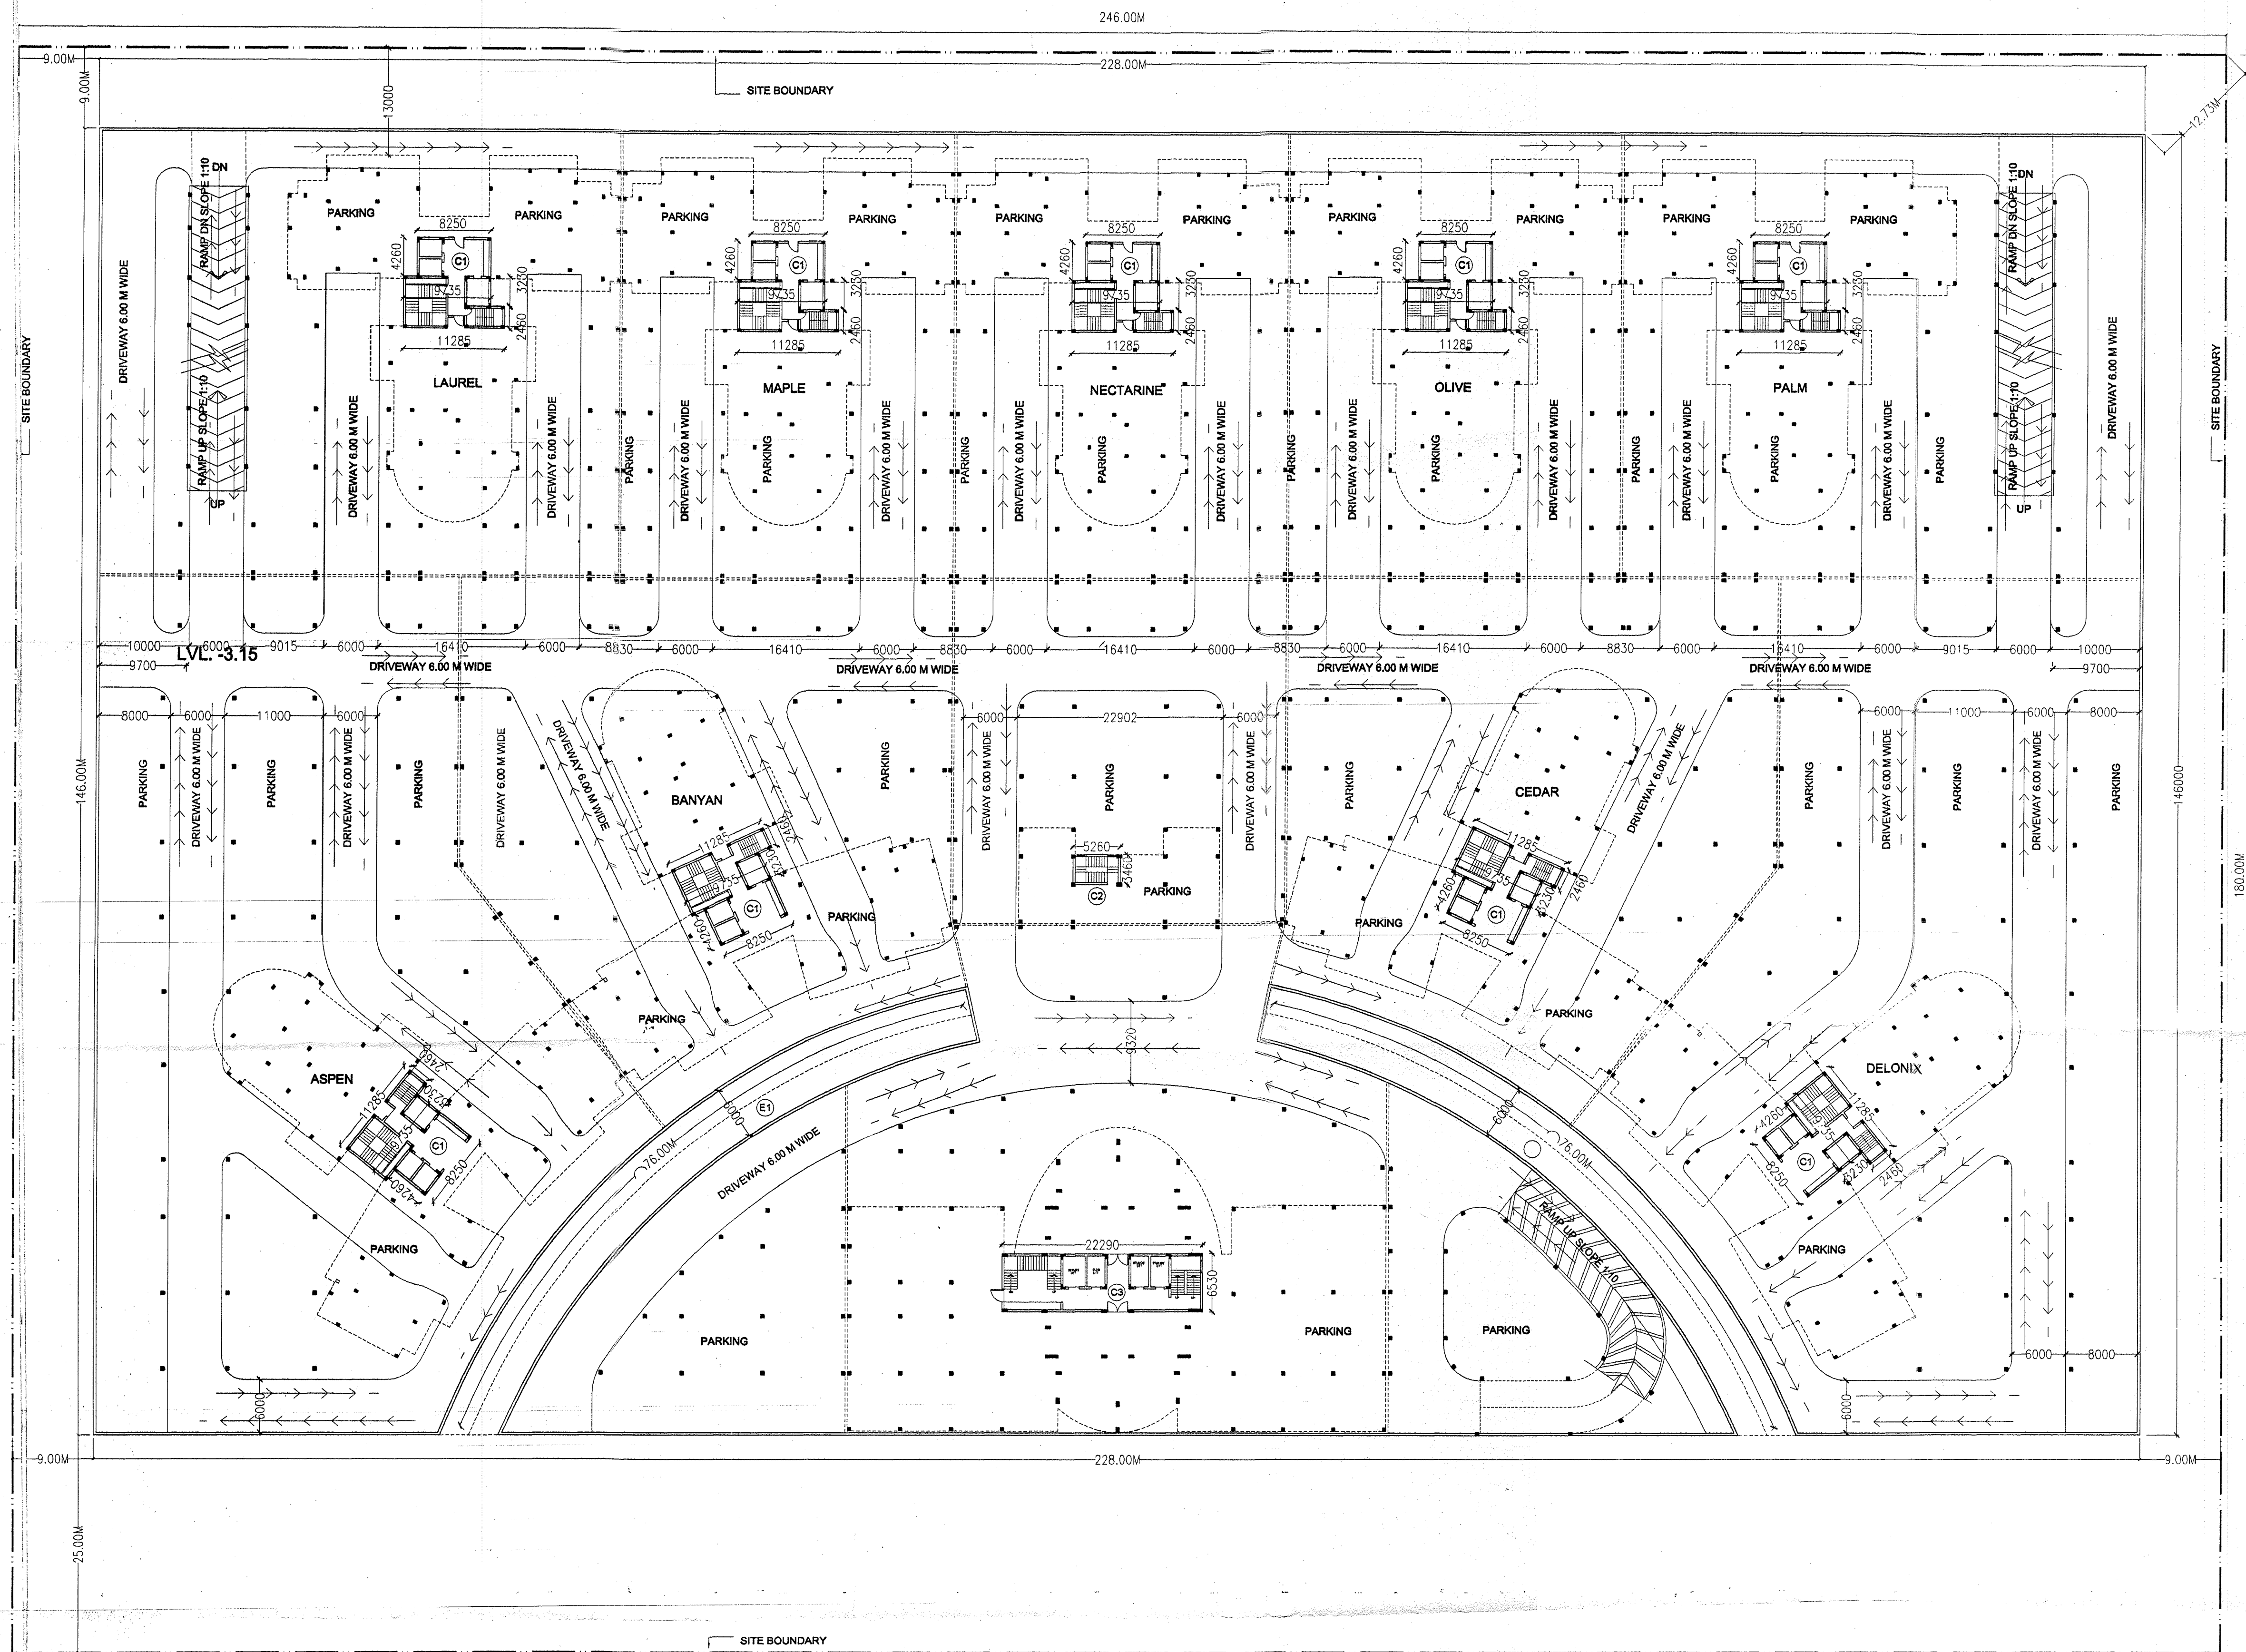

DEDUCTIONS=1X2=76.0X6.0X2=912.00 SQM

AREA OF UPPER BASEMENT=228.00X146.00=32376.00 SQM

AREA UNDER SUB

CORES	1	2	3	TOTAL	NoS.	TOTAL
C1	8.25	4.26	35.145			SQM
	9.735	3.23	31.444			SQM
	11.285	2.46	27.761			SQM
				94.350		849.15135 SQM
C2	5.26	3.46	18.200			SQM
C3	22.29	6.53	145.554			SQM
				1012.905		1012.905 SQM

NET AREA FOR PARKING = 32376.00-1012.905=31363.095

NOS. OF ECS @ 30 SQM PER ECS 1045.437 ECS

AREA OF LOWER BASEMENT=228.00X146.00=32376.00 SQM

NET AREA FOR PARKING = 32217.00-1012.905=31204.095

NOS. OF ECS @ 30 SQM PER ECS 1040.137 ECS

TOTAL 2090.873 ECS

OR SAY 2091 ECS

SUBMISSION DRAWING

- NOTES.
1. ALL DIMS. ARE IN MM.
 2. ONLY WRITTEN DIMS. ARE TO BE FOLLOWED.
 3. DIMS. ARE NOT TO BE SCALED.

PROJECT

PROPOSED GROUP HOUSING APARTMENTS
"PARX LAUREATE"
PLOT NO. GH-01,02,03, SEC.-108, NOIDA.
BELONGING TO
M/S LAUREATE BUILDWELL PVT. LTD.

DRAWING TITLE

LOWER BASEMENT PLAN & AREA STATEMENT

SCALE	DATE	DRG. NO.
1:400	04-10-2011	04

APPLICANT

ARCHITECT

ARCHITECTS

COSMIC ARCHITECTS PVT. LTD.

77, GULMOHAR COMMERCIAL COMPLEX
SECTOR-15, NOIDA
PH. 2513935 ; 2513958