

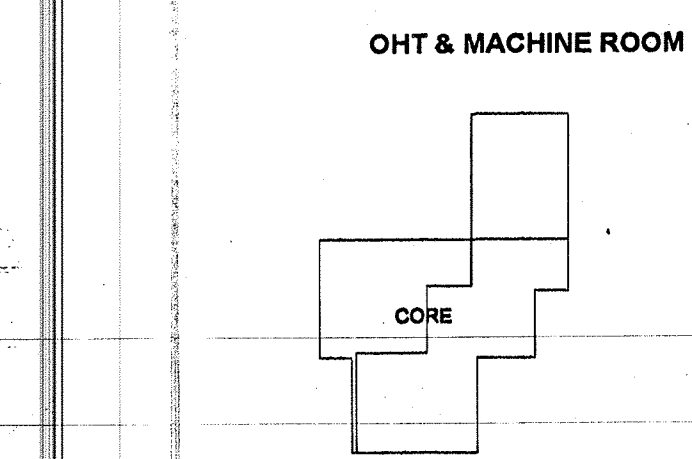
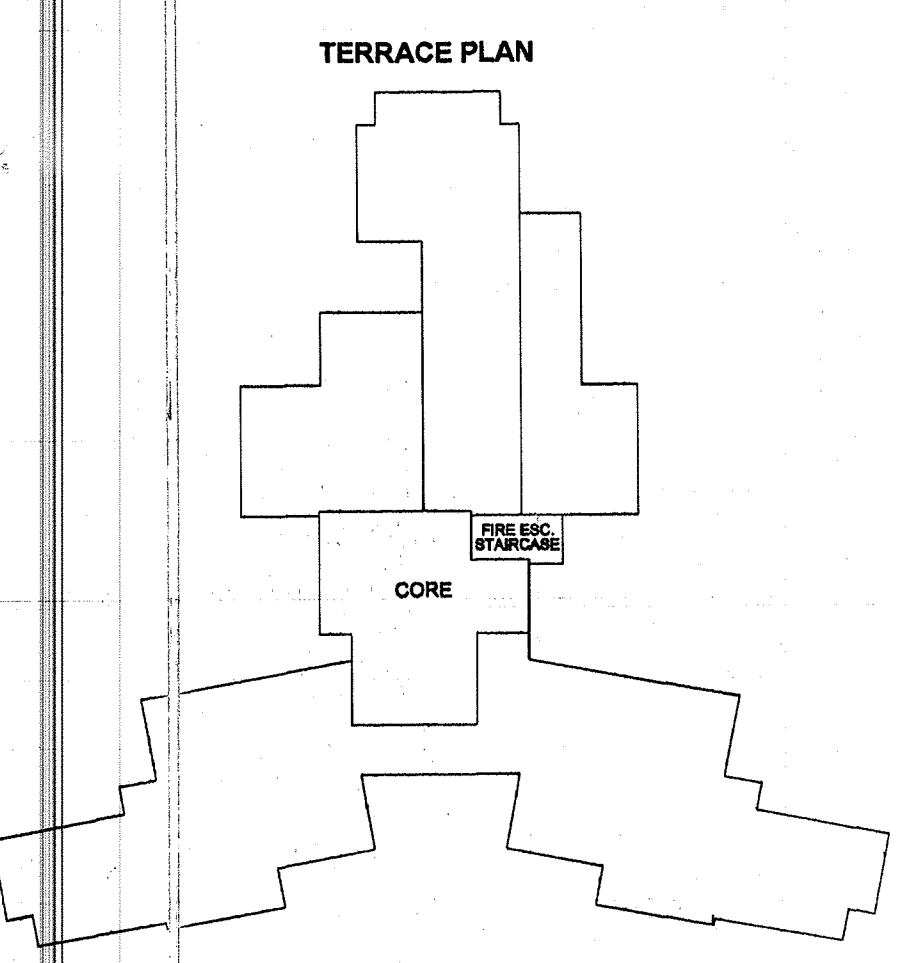


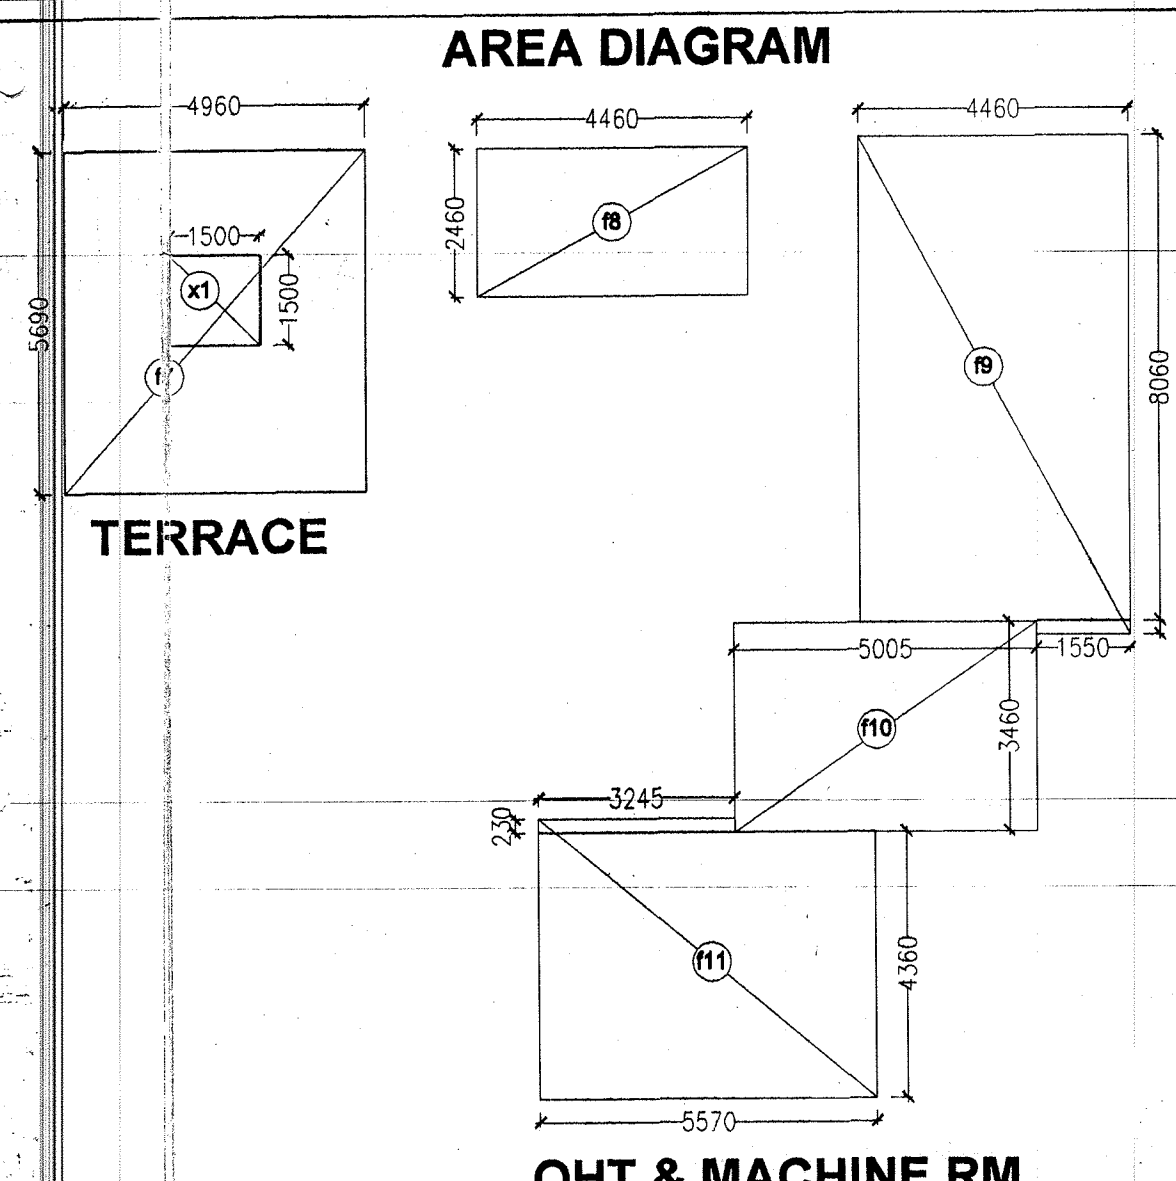


KEY PLAN

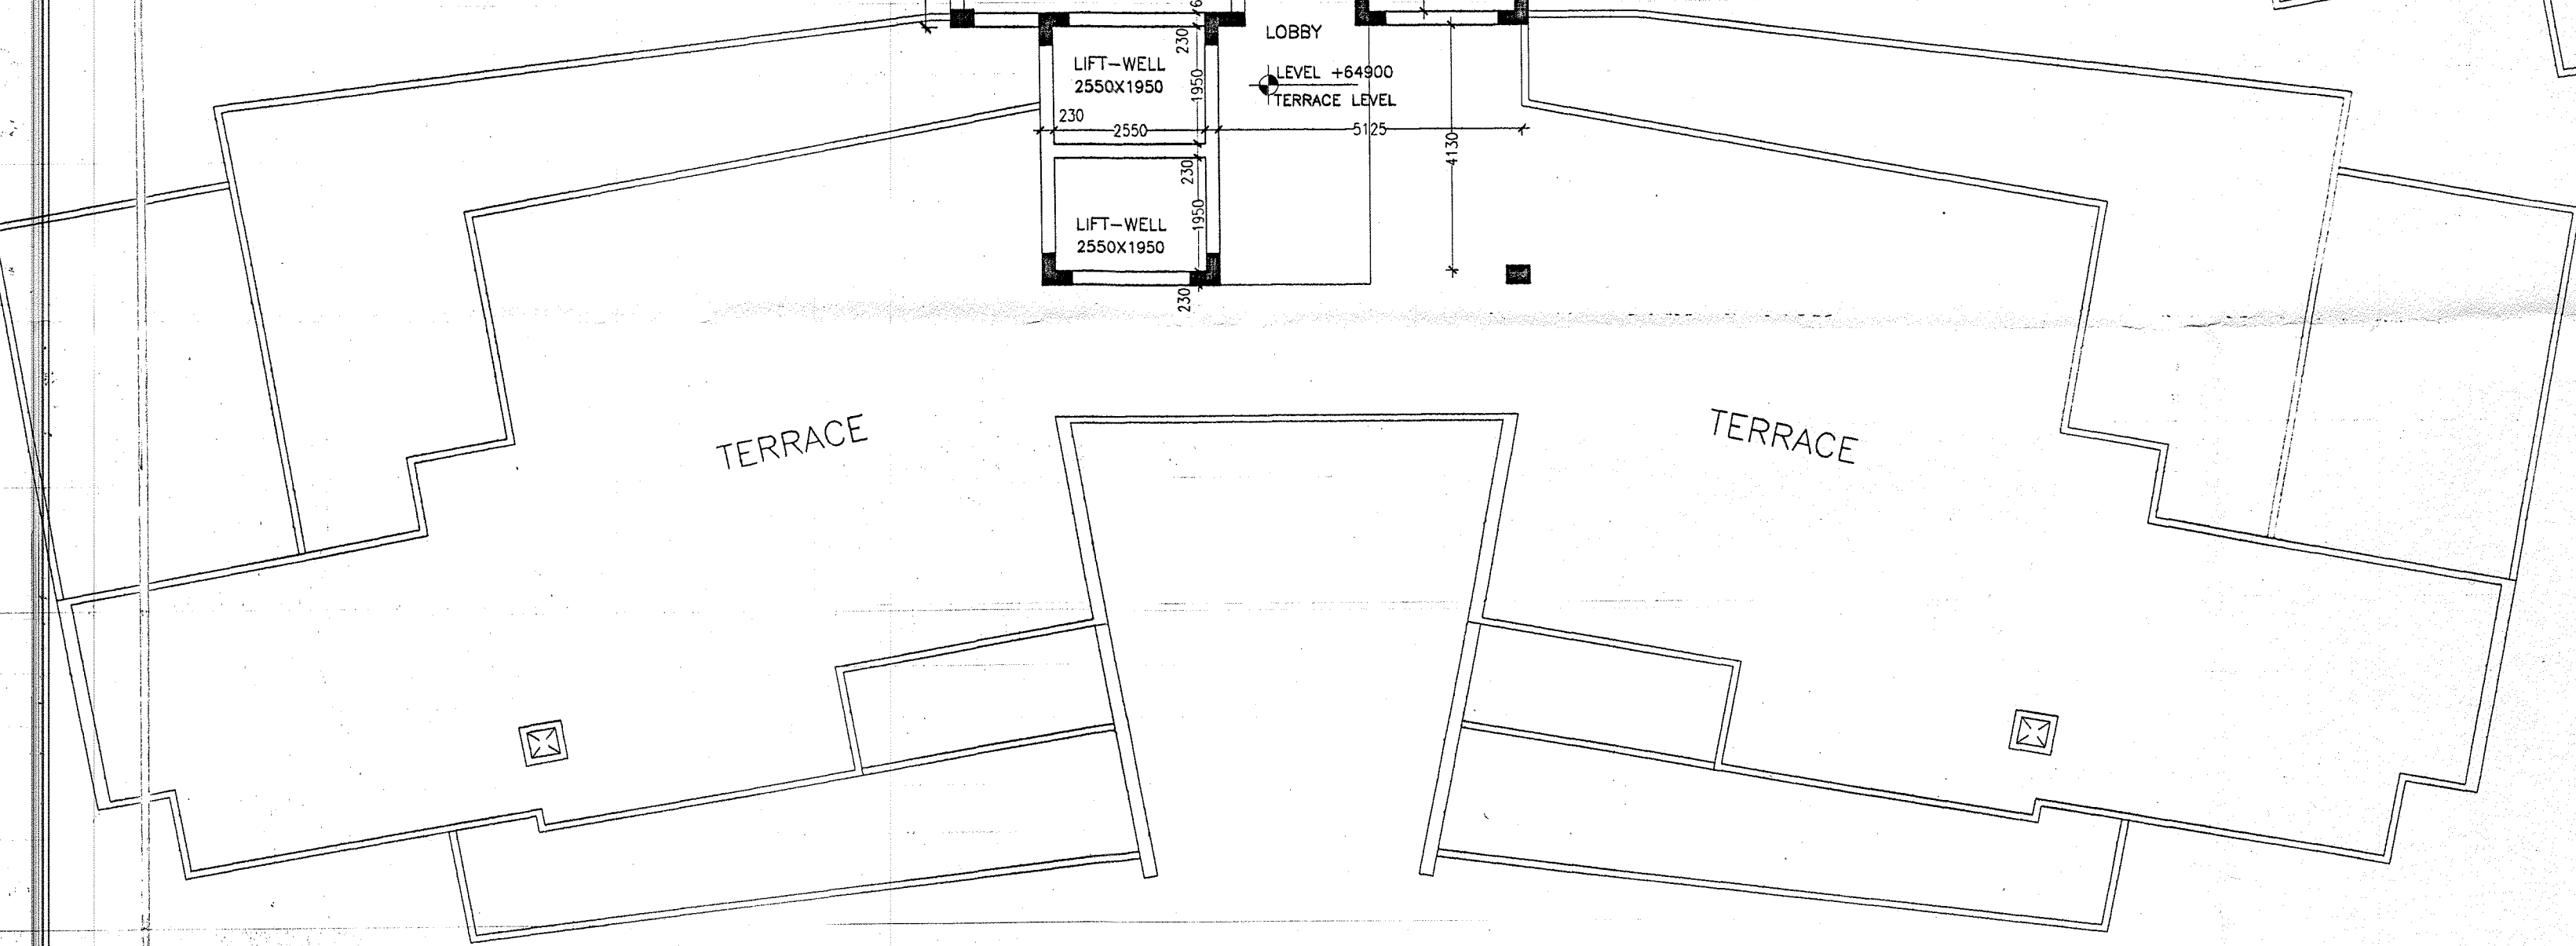

DOOR & WINDOW SCHEDULE					
S.NO.	SIZE	SILL	LINTEL	LOCATION	
D1	1200x2100	-	2100	LIVING ROOM	
D2	1000x2100	-	2100	BEDROOM	
D3	750x2100	-	2100	TOILET	
D4	900x2100	-	2100	SERVANT ROOM	
D4A	900x2450	-	2450	SERVANT ROOM	
DW1	3000x2450	300	2450	LIVING ROOM	
DW2	2600x2450	300	2450	BEDROOM / DINING	
DW3	2335x2450	300	2450	BEDROOM	
DW4	2210x2450	300	2450	BEDROOM	
DW5	1970x2450	300	2450	BEDROOM	
DW6	1550x2450	300	2450	KITCHEN	
DW7	3300x2450	300	2450	LIVING ROOM	
DW8	3600x2450	300	2450	LOUNGE	
DW9	2970x2450	300	2450	KITCHEN	
DW10	1700x2450	300	2450	BEDROOM	
DW11	2700x2450	300	2450	BEDROOM	
DW12	2415x2450	300	2450	BEDROOM	
W1	2415x1550	900	2450	LOUNGE	
W2	2700x1550	900	2450	W.C.	
W3	2600x1550	900	2450	W.C.	
V1	650x1250	1500	2450	TOILET	
V2	750x1250	1500	2450	TOILET	
V3	575x1250	1500	2450	TOILET	

OHT & MACHINE ROOM

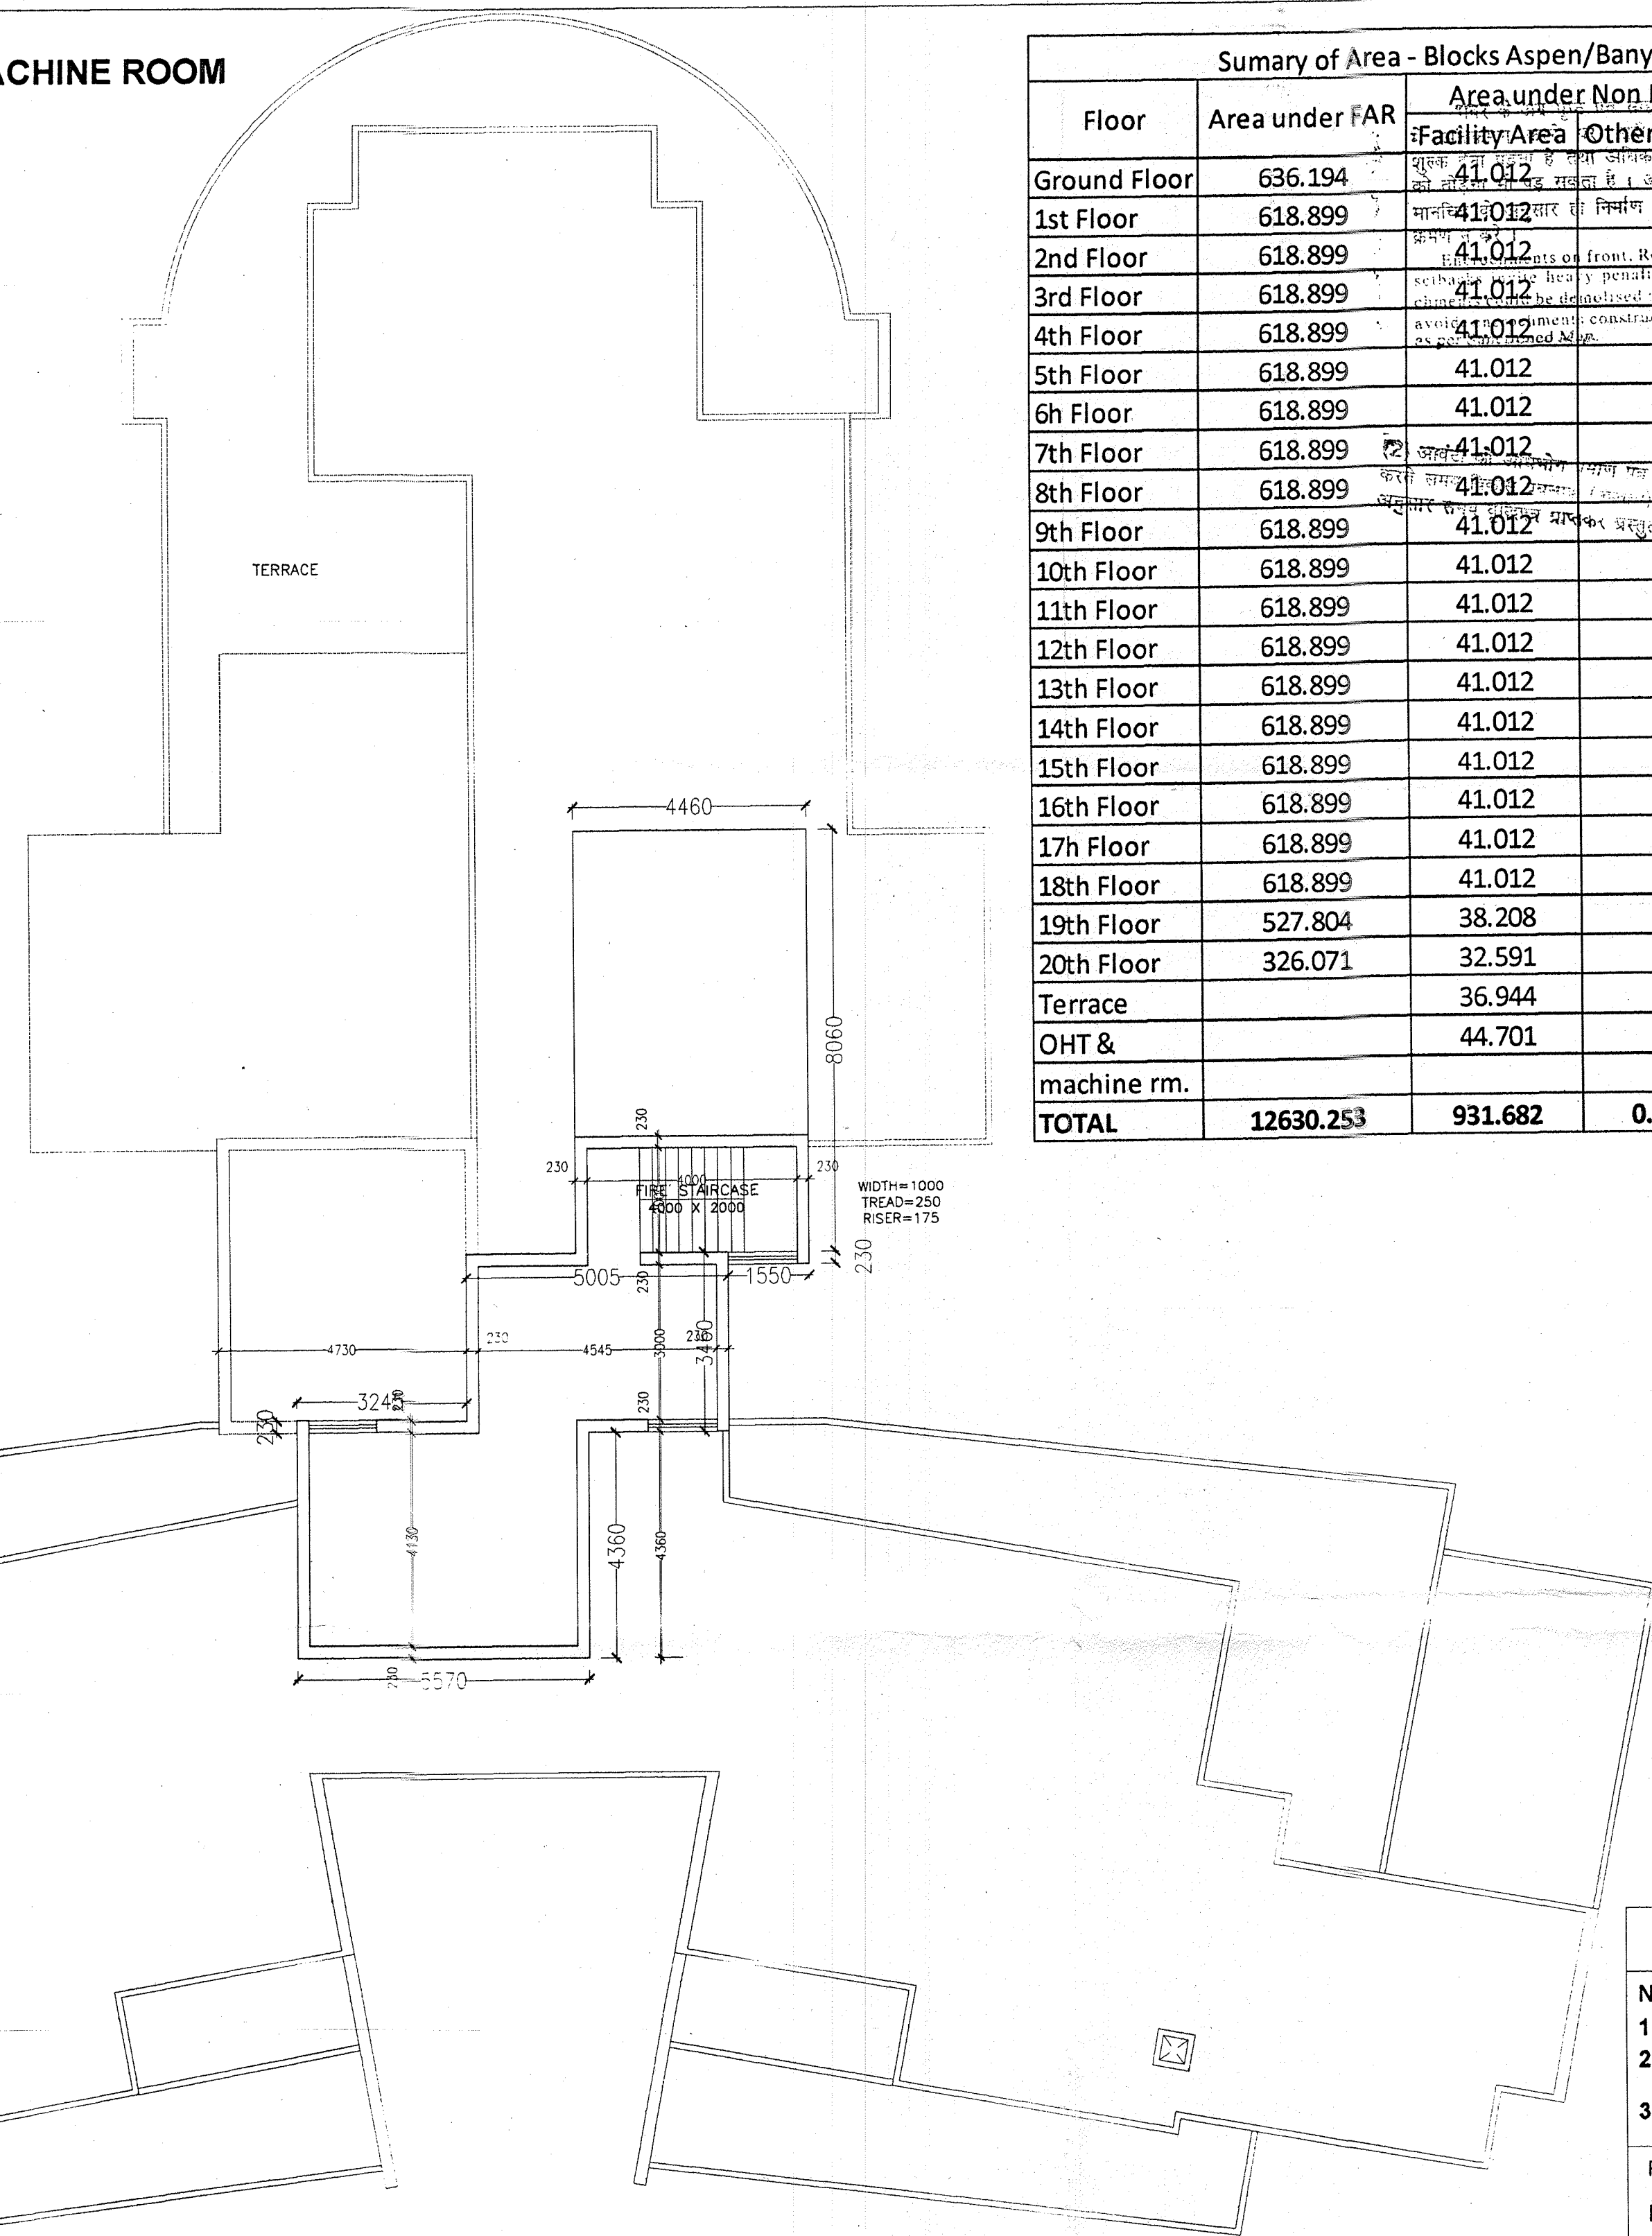

Summary of Area - Blocks Aspen/Banyan/Cedar/Delonix (sqm)						
Floor	Area under FAR	Area under Non FAR		Total	No. Of Units	
		Facility Area	Others Area		Type I	Type II
Ground Floor	636.194	41.012	0.000	677.207	2	1
1st Floor	618.899	41.012	0.000	659.912	2	1
2nd Floor	618.899	41.012	0.000	659.912	2	1
3rd Floor	618.899	41.012	0.000	659.912	2	1
4th Floor	618.899	41.012	0.000	659.912	2	1
5th Floor	618.899	41.012	0.000	659.912	2	1
6th Floor	618.899	41.012	0.000	659.912	2	1
7th Floor	618.899	41.012	0.000	659.912	2	1
8th Floor	618.899	41.012	0.000	659.912	2	1
9th Floor	618.899	41.012	0.000	659.912	2	1
10th Floor	618.899	41.012	0.000	659.912	2	1
11th Floor	618.899	41.012	0.000	659.912	2	1
12th Floor	618.899	41.012	0.000	659.912	2	1
13th Floor	618.899	41.012	0.000	659.912	2	1
14th Floor	618.899	41.012	0.000	659.912	2	1
15th Floor	618.899	41.012	0.000	659.912	2	1
16th Floor	618.899	41.012	0.000	659.912	2	1
17th Floor	618.899	41.012	0.000	659.912	2	1
18th Floor	618.899	41.012	0.000	659.912	2	1
19th Floor	527.804	38.208	0.000	566.012	2	1
20th Floor	326.071	32.591	0.000	358.661	2	1
Terrace		36.944	0.000	36.944		
OHT & machine rm.		44.701	0.000	44.701		
TOTAL	12630.253	931.682	0.000	13561.935	40	20

SUBMISSION DRAWING

NOTES.

1. ALL DIMS. ARE IN MM.
2. ONLY WRITTEN DIMS. ARE TO BE FOLLOWED.
3. DIMS. ARE NOT TO BE SCALED.

PROJECT

PROPOSED GROUP HOUSING APARTMENTS
" PARX LAUREATE "

PLOT NO. GH-01,02,03, SEC.-108, NOIDA.
BELONGING TO
M/S LAUREATE BUILDWELL PVT. LTD.

DRAWING TITLE

BLOCK- Aspen/Banyan/Cedar/Delonix

TERRACE, OHT & MACHINE RM. & AREA STATEMENT

SCALE: 1:100

DATE: 04.10.11

DEALT

CHECKED

REV. NO.

DRG. NO.

09

APPLICANT

ARCHITECT

ARCHITECTS

COSMIC ARCHITECTS PVT. LTD.

77, GULMOHAR COMMERCIAL COMPLEX
SECTOR -15, NOIDA
PH. 2513935 ; 2513958

Terrace - Blocks Aspen/Banyan/Cedar/Delonix													
Additions							Deductions						
s.no.	pocket	Length 1 (m.)	Length 2 (m.)	Width (m.)	Co-efficient for Area Calculation	No. of Pocket	Area	pocket	Length 1 (m.)	Length 2 (m.)	Width (m.)	Co-efficient for Area Cal.	No. of Pocket
1	f7	4.960		5.690	1	1	28.222	x1	1.500		1.500	1	1
2	f8	4.460		2.460	1	1	10.972						2.250
GRAND TOTAL							39.194						2.250

Area Under Facility = (f7+f8 x1) = 39.194 - 2.250 = 36.944 sqm (Details given in table above)

Terrace - Blocks Aspen/Banyan/Cedar/Delonix													
Additions							Deductions						
s.no.	pocket	Length 1 (m.)	Length 2 (m.)	Width (m.)	Co-efficient for Area Calculation	No. of Pocket	Area	pocket	Length 1 (m.)	Length 2 (m.)	Width (m.)	Co-efficient for Area Cal.	No. of Pocket
1	f9	4.460		6.060	1	1	27.028						0.357
				1.550	0.230	1	0.357						0.357
2	f10	5.005		3.460	1	1	17.317						24.285
				4.360	1	1	24.285						0.746
	f11	5.570		0.230	1	1	0.746						44.701
GRAND TOTAL							44.701						44.701

Area Under Facility = (f9+f10+f11) = 44.701 sqm (Details given in table above)