


एन्चोरमेंट्स का अर्थ पृथक् एवं साइड विरूद्ध में अलग-अलग करने पर भारी एम्बेडमेंट से बना होता है तथा अंतर्गत अंतराल में जोड़ना भी यह संभव है। अतः एम्बेडमेंट को अंतर्गत ही निर्माण कर, अंतः-क्रमण न करें।


Enchancements on front, Rear & Side setbacks involve heavy penalties. Hence enchments could be demounted & later avoid enchancements consist of building as per Sanctioned Map.

संशोधन, भारत
13-10-11
11-947-159

Map for proposed Building is as per this
12-10-11
11-947-159

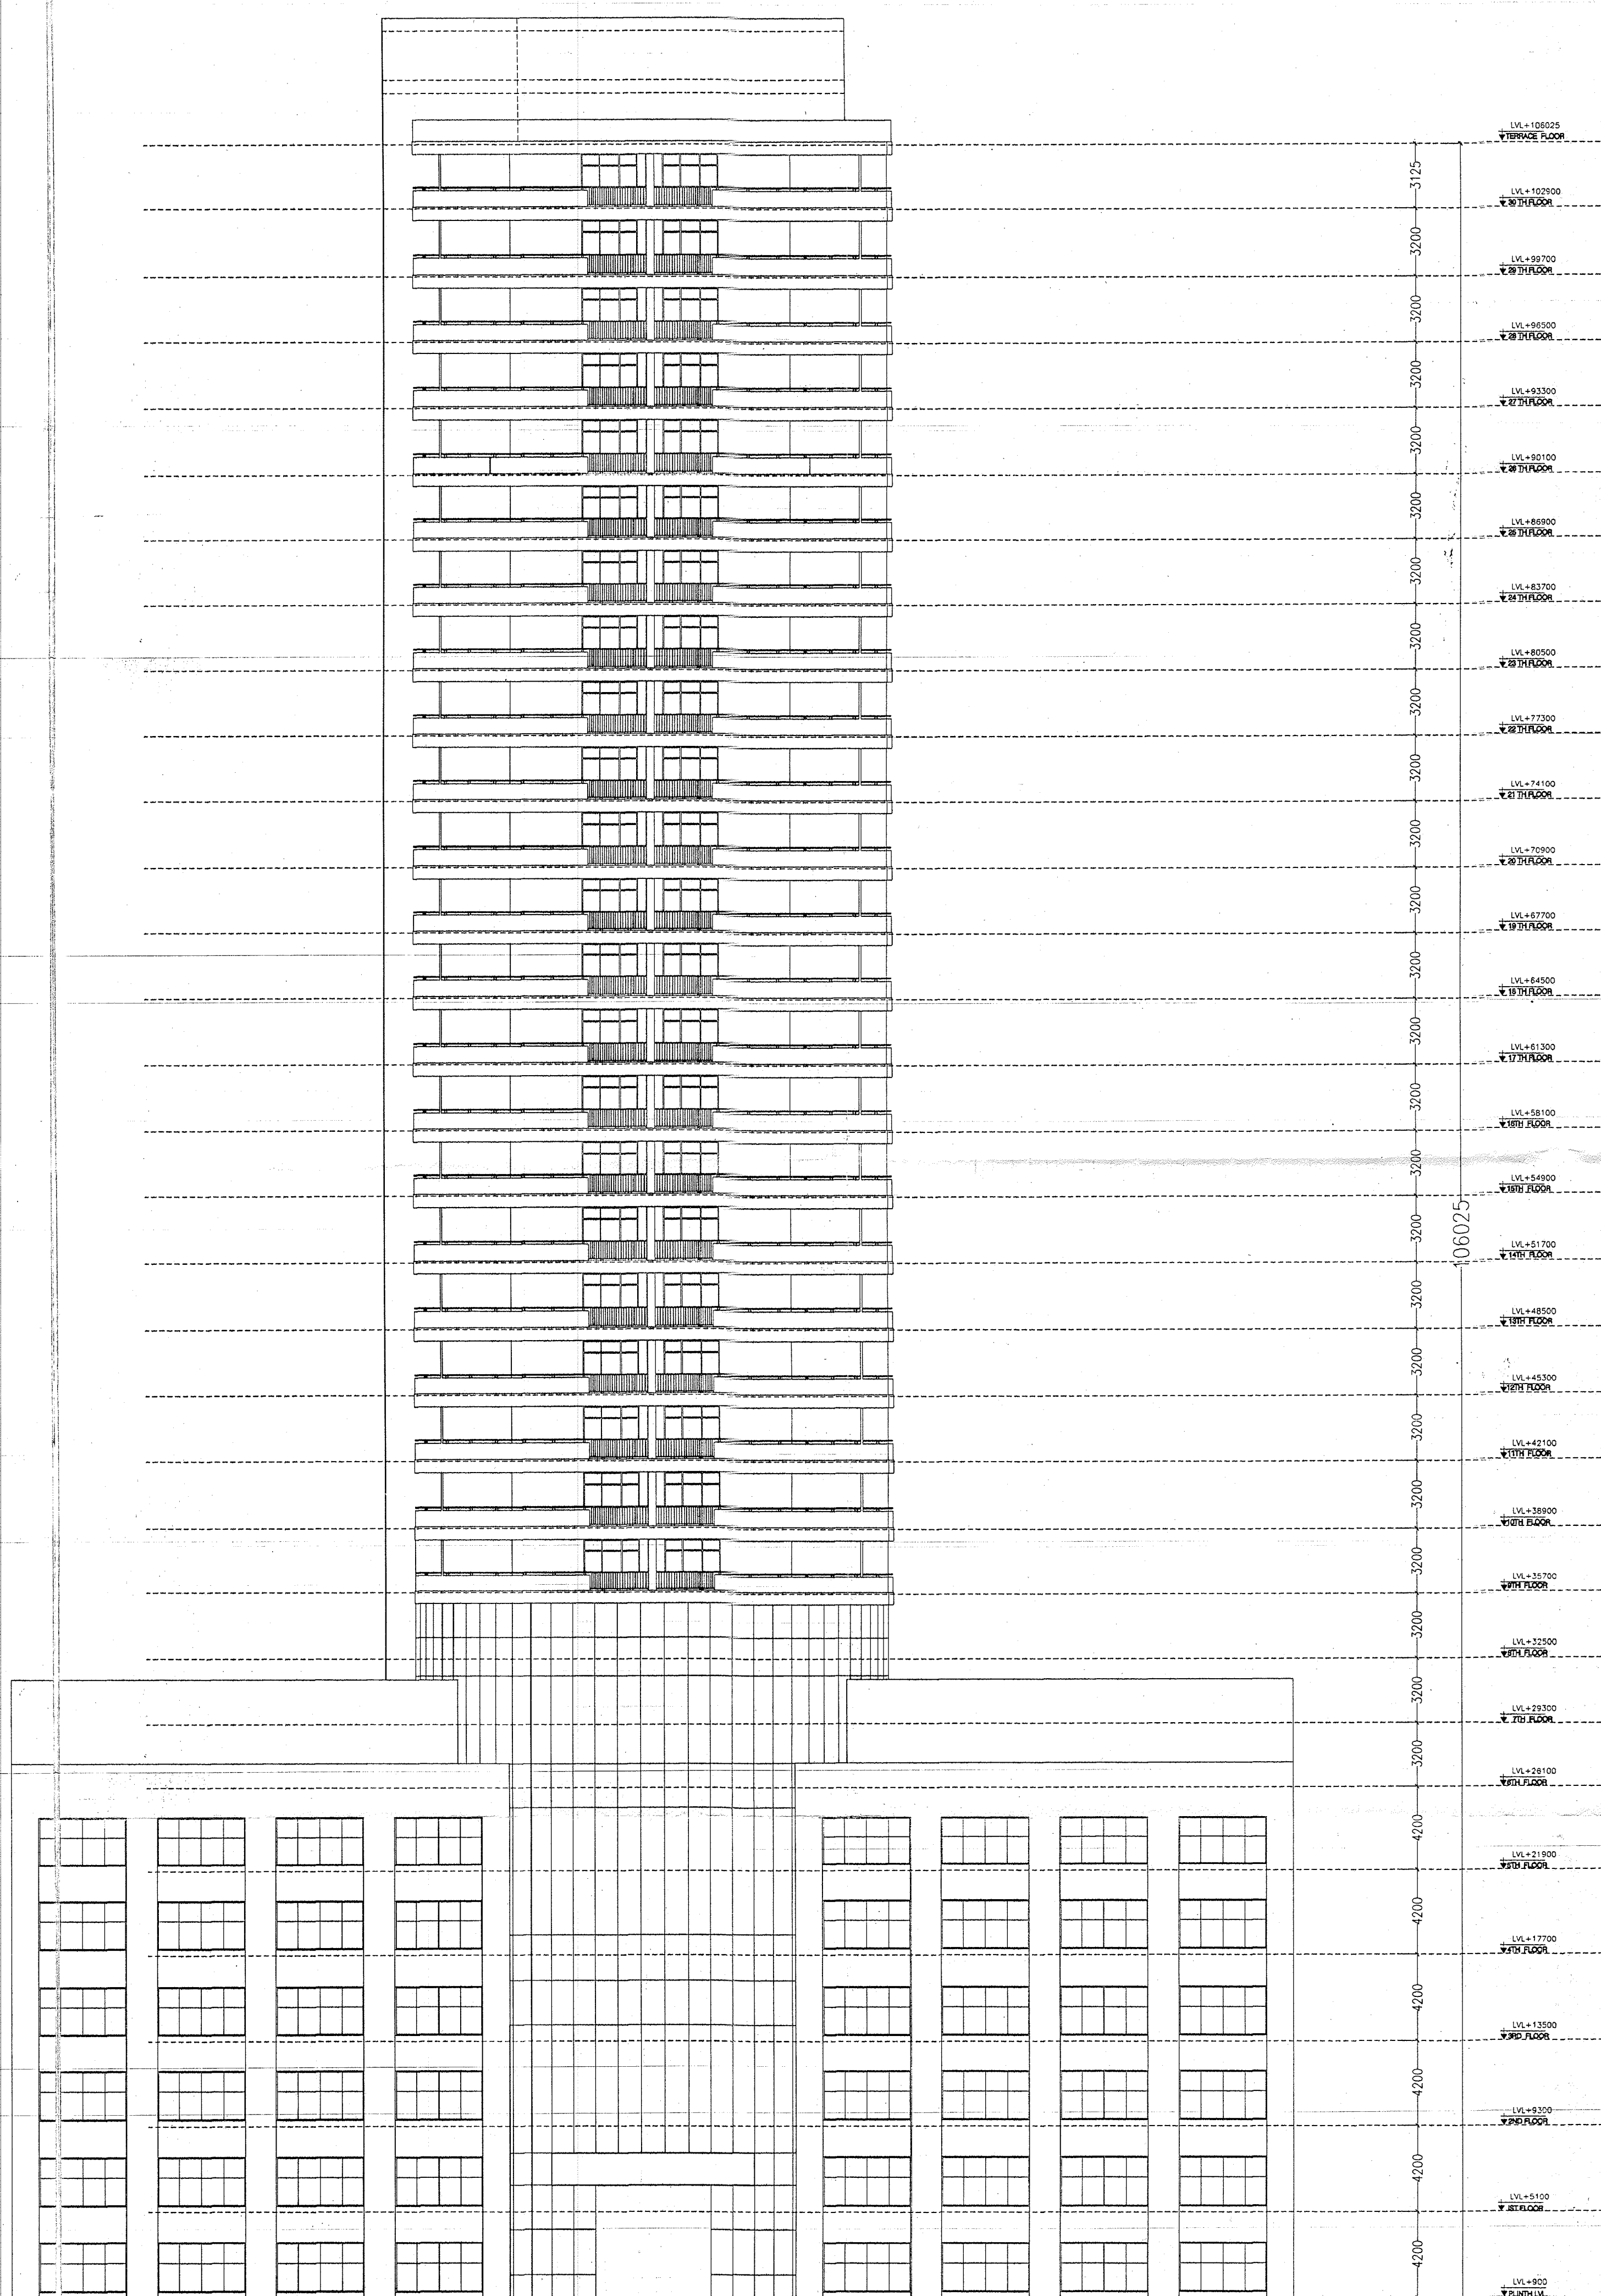

ELEVATION 1

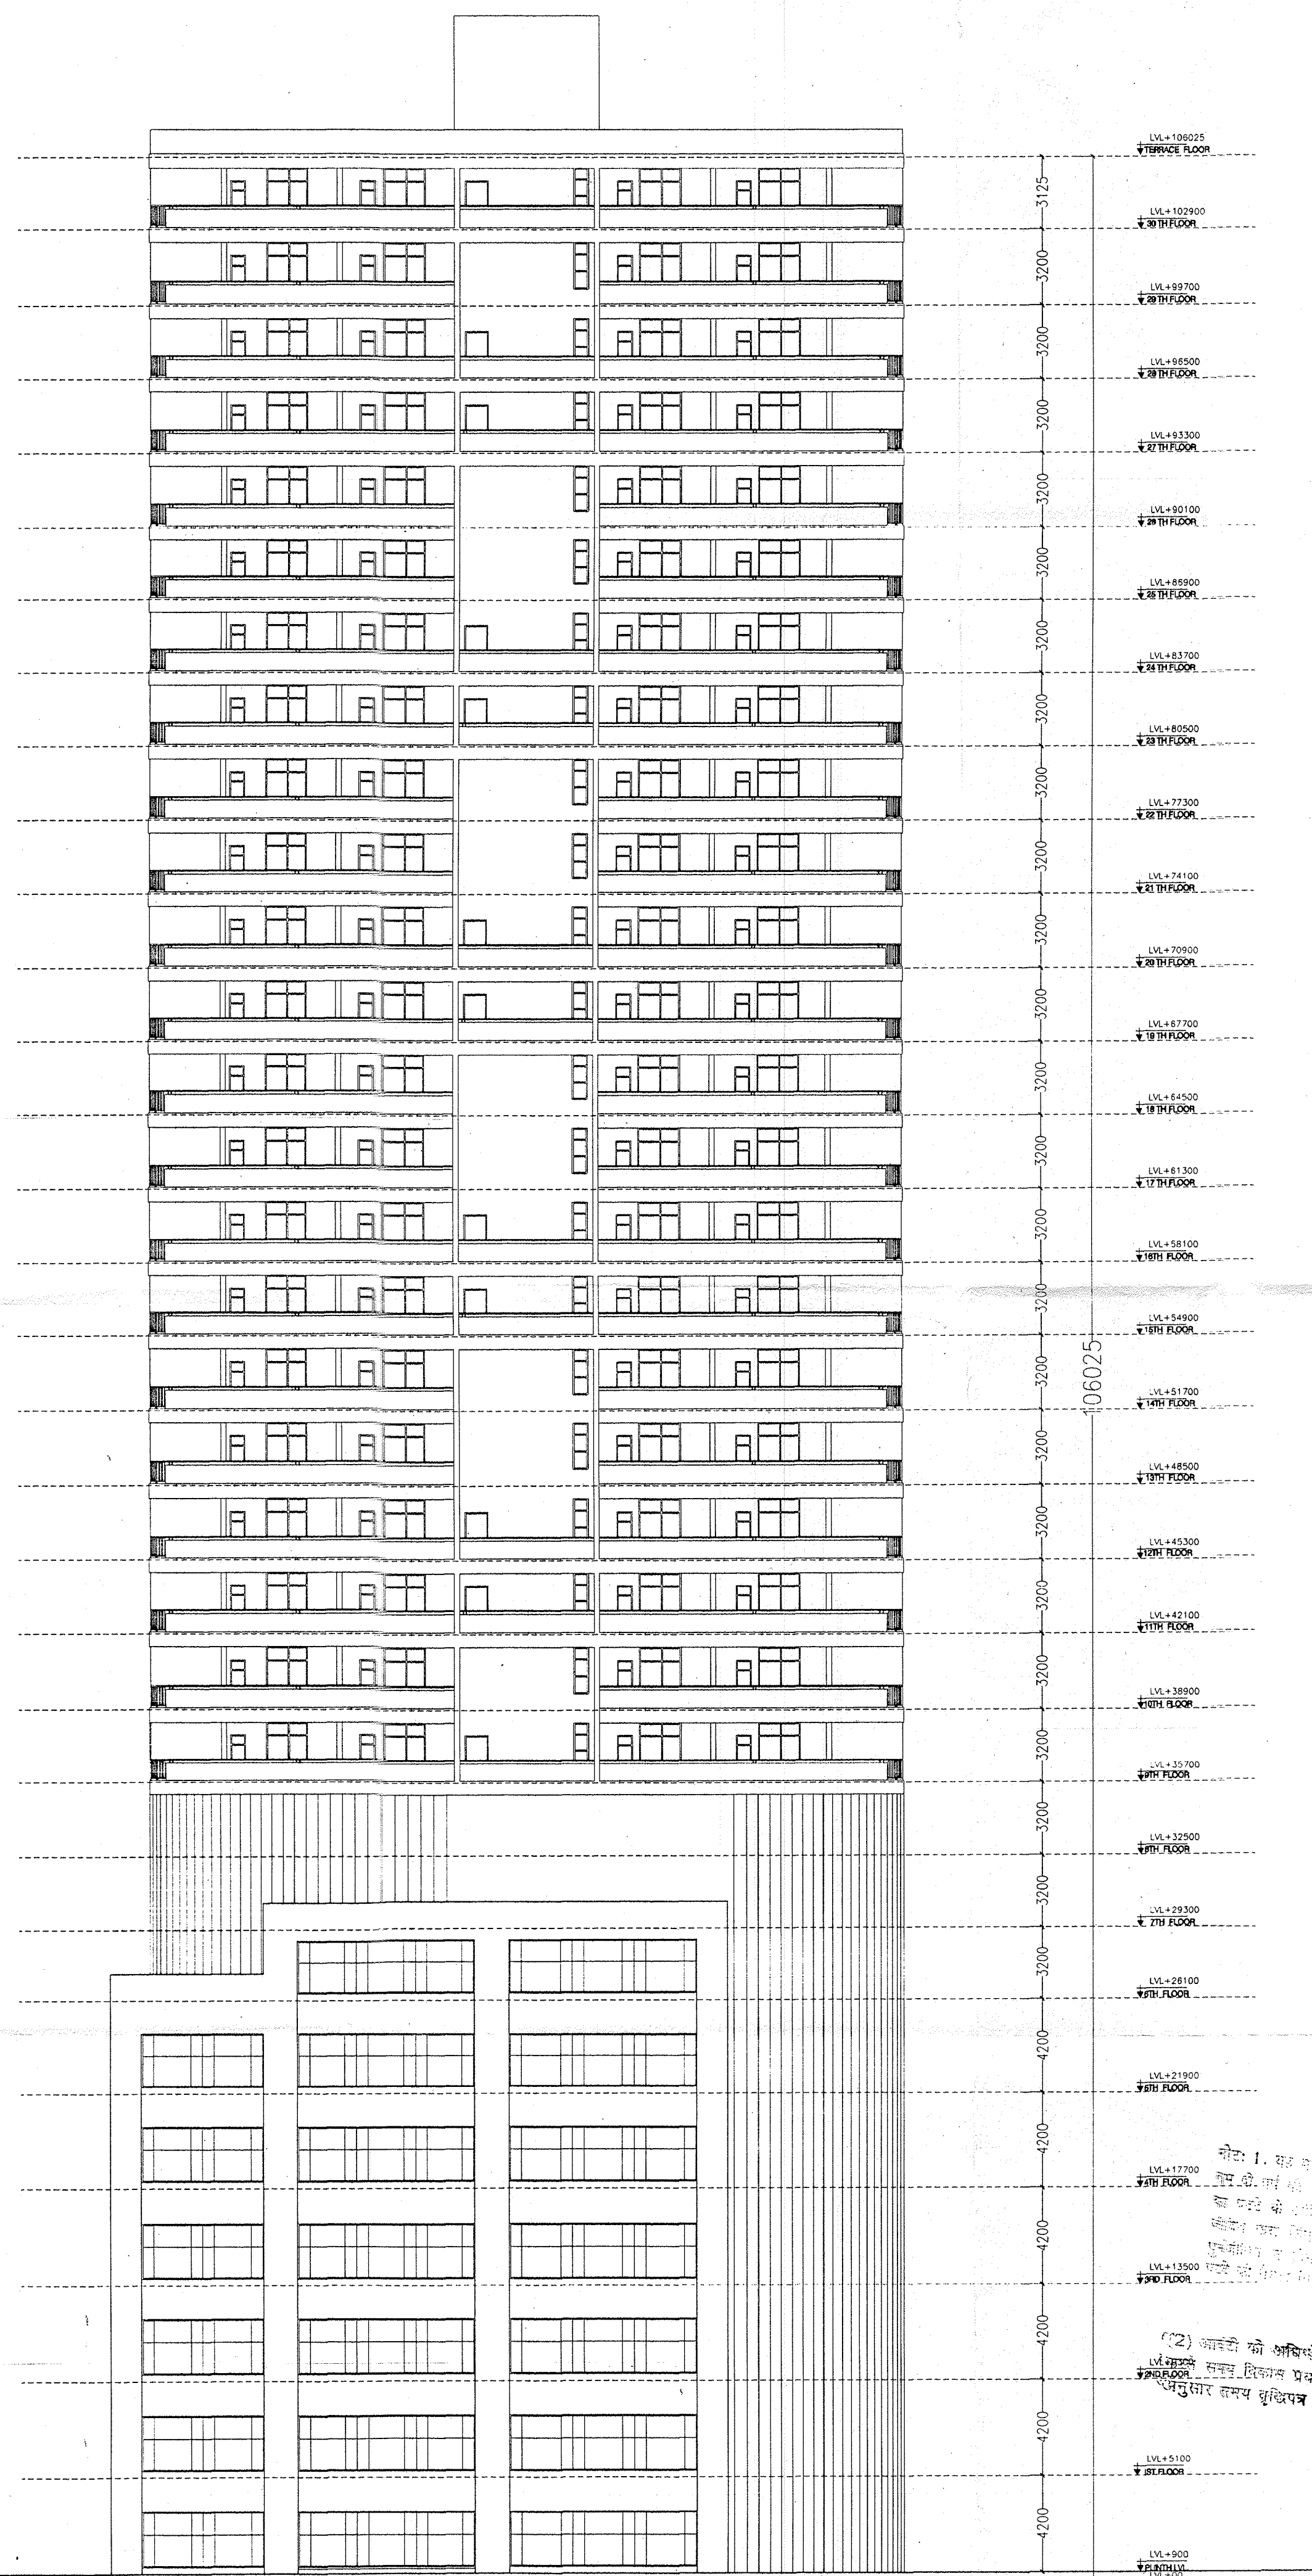

ELEVATION 2

SUBMISSION DRAWING		
NOTES. 1. ALL DIMS. ARE IN MM. 2. ONLY WRITTEN DIMS. ARE TO BE FOLLOWED. 3. DIMS. ARE NOT TO BE SCALED.		
PROJECT PROPOSED GROUP HOUSING APARTMENTS " PARK LAUREATE" PLOT NO. GH-01,02,03, SEC.-108, NOIDA. BELONGING TO M/S LAUREATE BUILDWELL PVT. LTD.		
DRAWING TITLE BLOCK- TOWER 1 ELEVATION		
SCALE 1:200	DEALT CHECKED	DRG. NO. 24
DATE: 04-10-2011		
APPLICANT Laureate Buildwell Pvt. Ltd. Director		ARCHITECT COSMIC ARCHITECTS PVT. LTD. 77, GULMOHAR COMMERCIAL COMPLEX SECTOR -15, NOIDA PH. 2513935 ; 2513958