


6

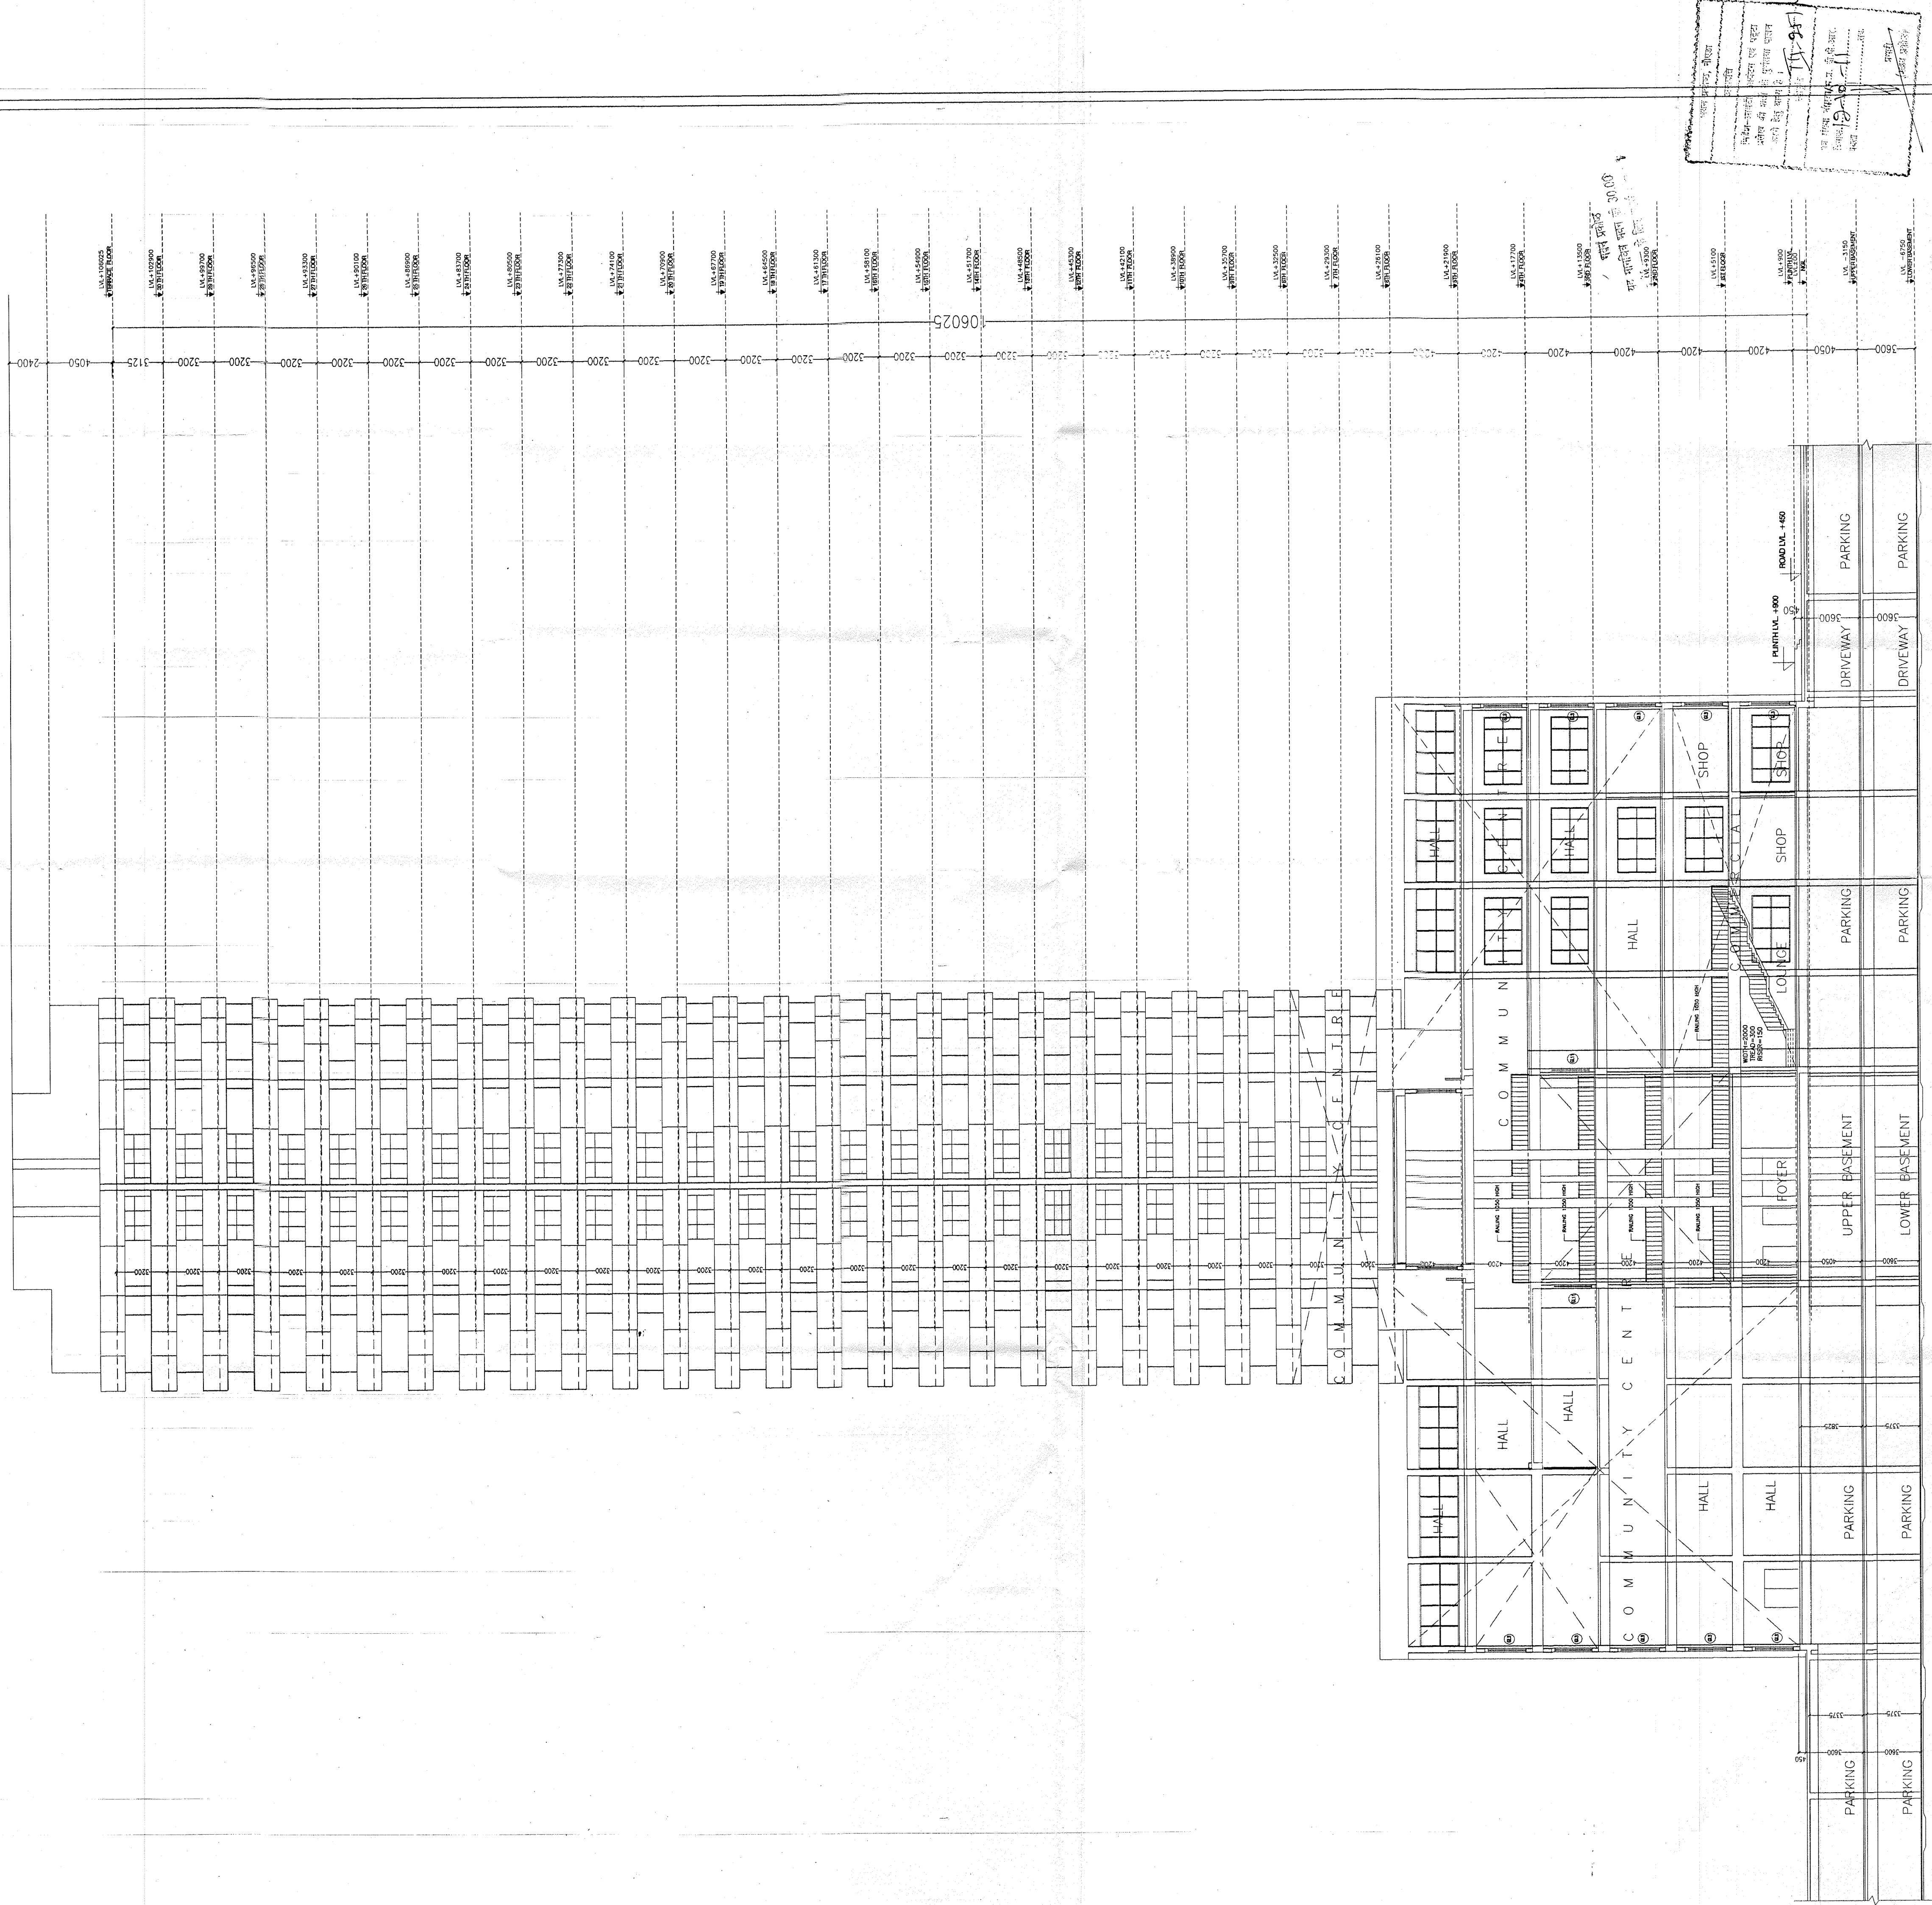

SECTION A-A'

(2) आर्किटेक्ट को निर्माण प्रमाण पत्र देना अनिवार्य है।
अनुमति प्राप्त होने पर निर्माण कार्य शुरू किया जा सकता है।

हस्ताक्षर
आर्किटेक्ट
मि. आर. ए. सिंह

Min for proposed Building
Law Submitted for approval
19-10-11

SUBMISSION DRAWING	PROJECT	DRAWING TITLE	SCALE	DEALT	DRG. NO.	APPLICANT	ARCHITECT	ARCHITECTS
NOTES. 1. ALL DIMS. ARE IN MM. 2. ONLY WRITTEN DIMS. ARE TO BE FOLLOWED. 3. DIMS. ARE NOT TO BE SCALED.	PROPOSED GROUP HOUSING APARTMENTS "PARK LAUREATE" PLOT NO. GH-01.02.03, SEC.-108, NOIDA. BELONGING TO M/S LAUREATE BUILDWELL PVT. LTD.	BLOCK- TOWER 1 SECTION	1:200 DATE: 04-10-2011	CHECKED REV. NO.	25	APPLICANT M/S LAUREATE BUILDWELL PVT. LTD.	ARCHITECT M/S LAUREATE BUILDWELL PVT. LTD.	ARCHITECTS COSMIC ARCHITECTS PVT. LTD. 77, GULMOHAR COMMERCIAL COMPLEX SECTOR-15, NOIDA PH: 2519835 / 2519858