


1. To be used for reference only.
2. All dimensions are in meters.
3. All areas are in square meters.

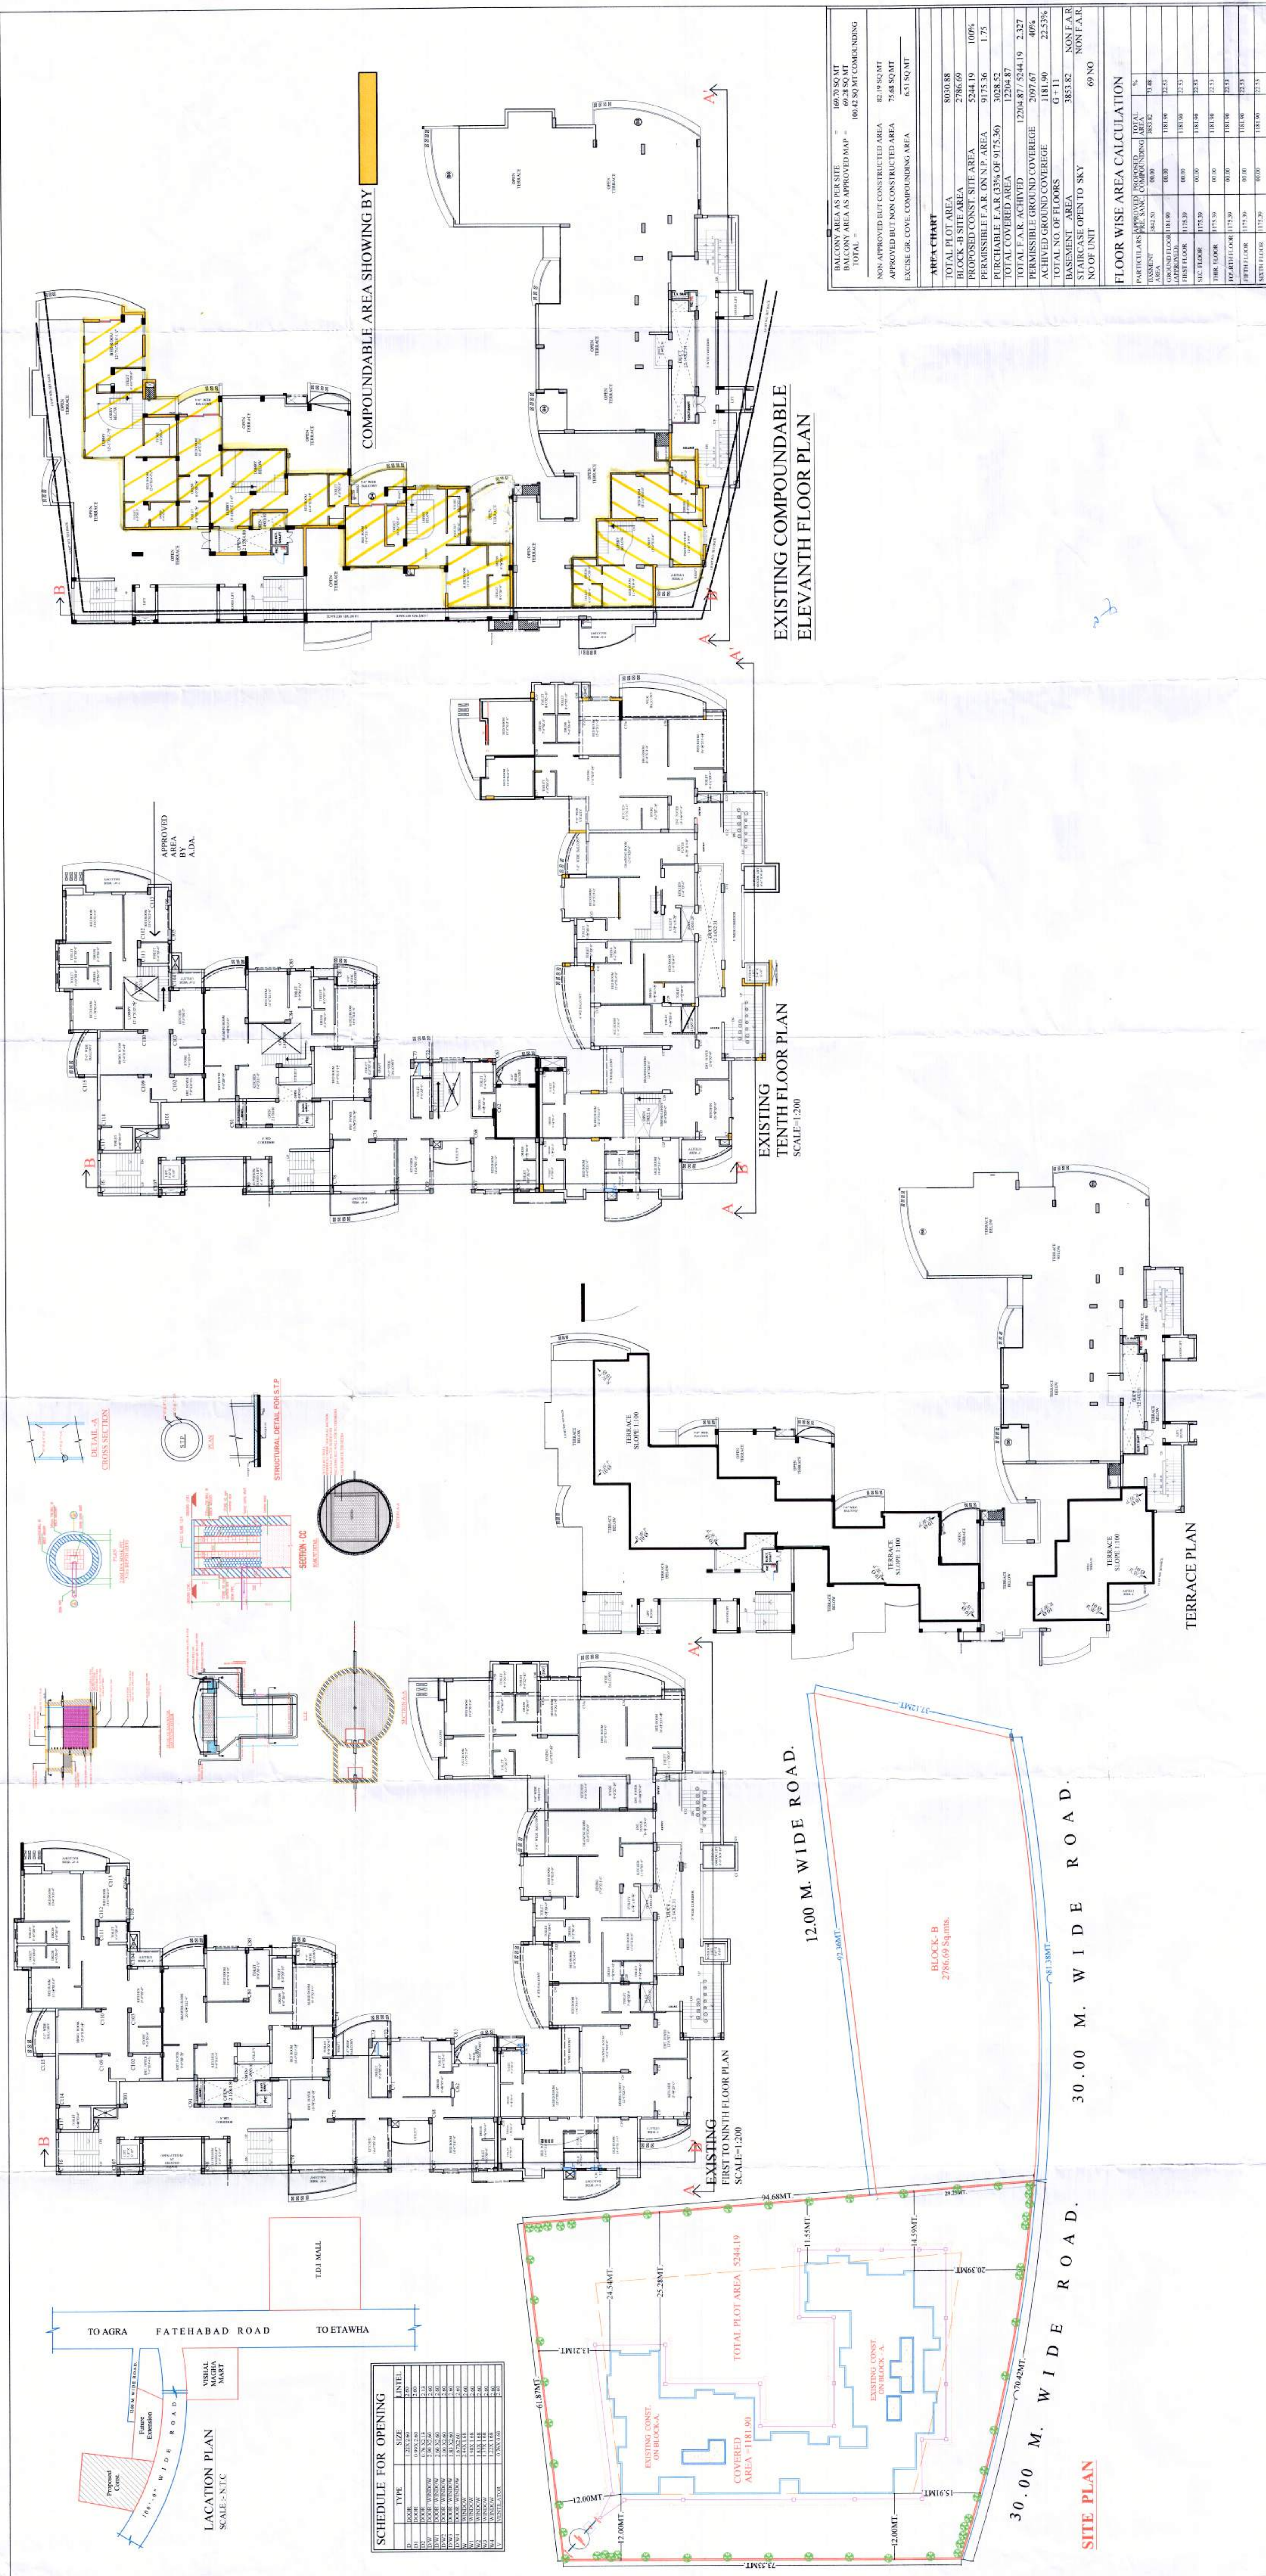

EXISTING & PROPOSED COMMERCIAL & GROUP HOUSING BUILDING PLAN OF R M RESORTES PVT. LTD. SITUATED AT FATEHABAD ROAD AGRA.		REFERENCE		PARKING SCHEDULE		OWNER		ARCHITECT		NOTES	
PROMISED CONST. WORK SHOWN BY:		OTHER'S PROPERTY:		TREES		REQUIRED CAR PARKING		TOTAL REQUIRED CAR PARKING		ALL DIMENSIONS ARE IN M.	
