

TREES CALCULATION

Permissible,


On 1 hecatre = 50 trees

Plot Area = 20,000 sq.mtrs.
= 2 hectares

So, on 2 hectares = 100 trees

Achieved,

Total no. of trees planted = 101 trees

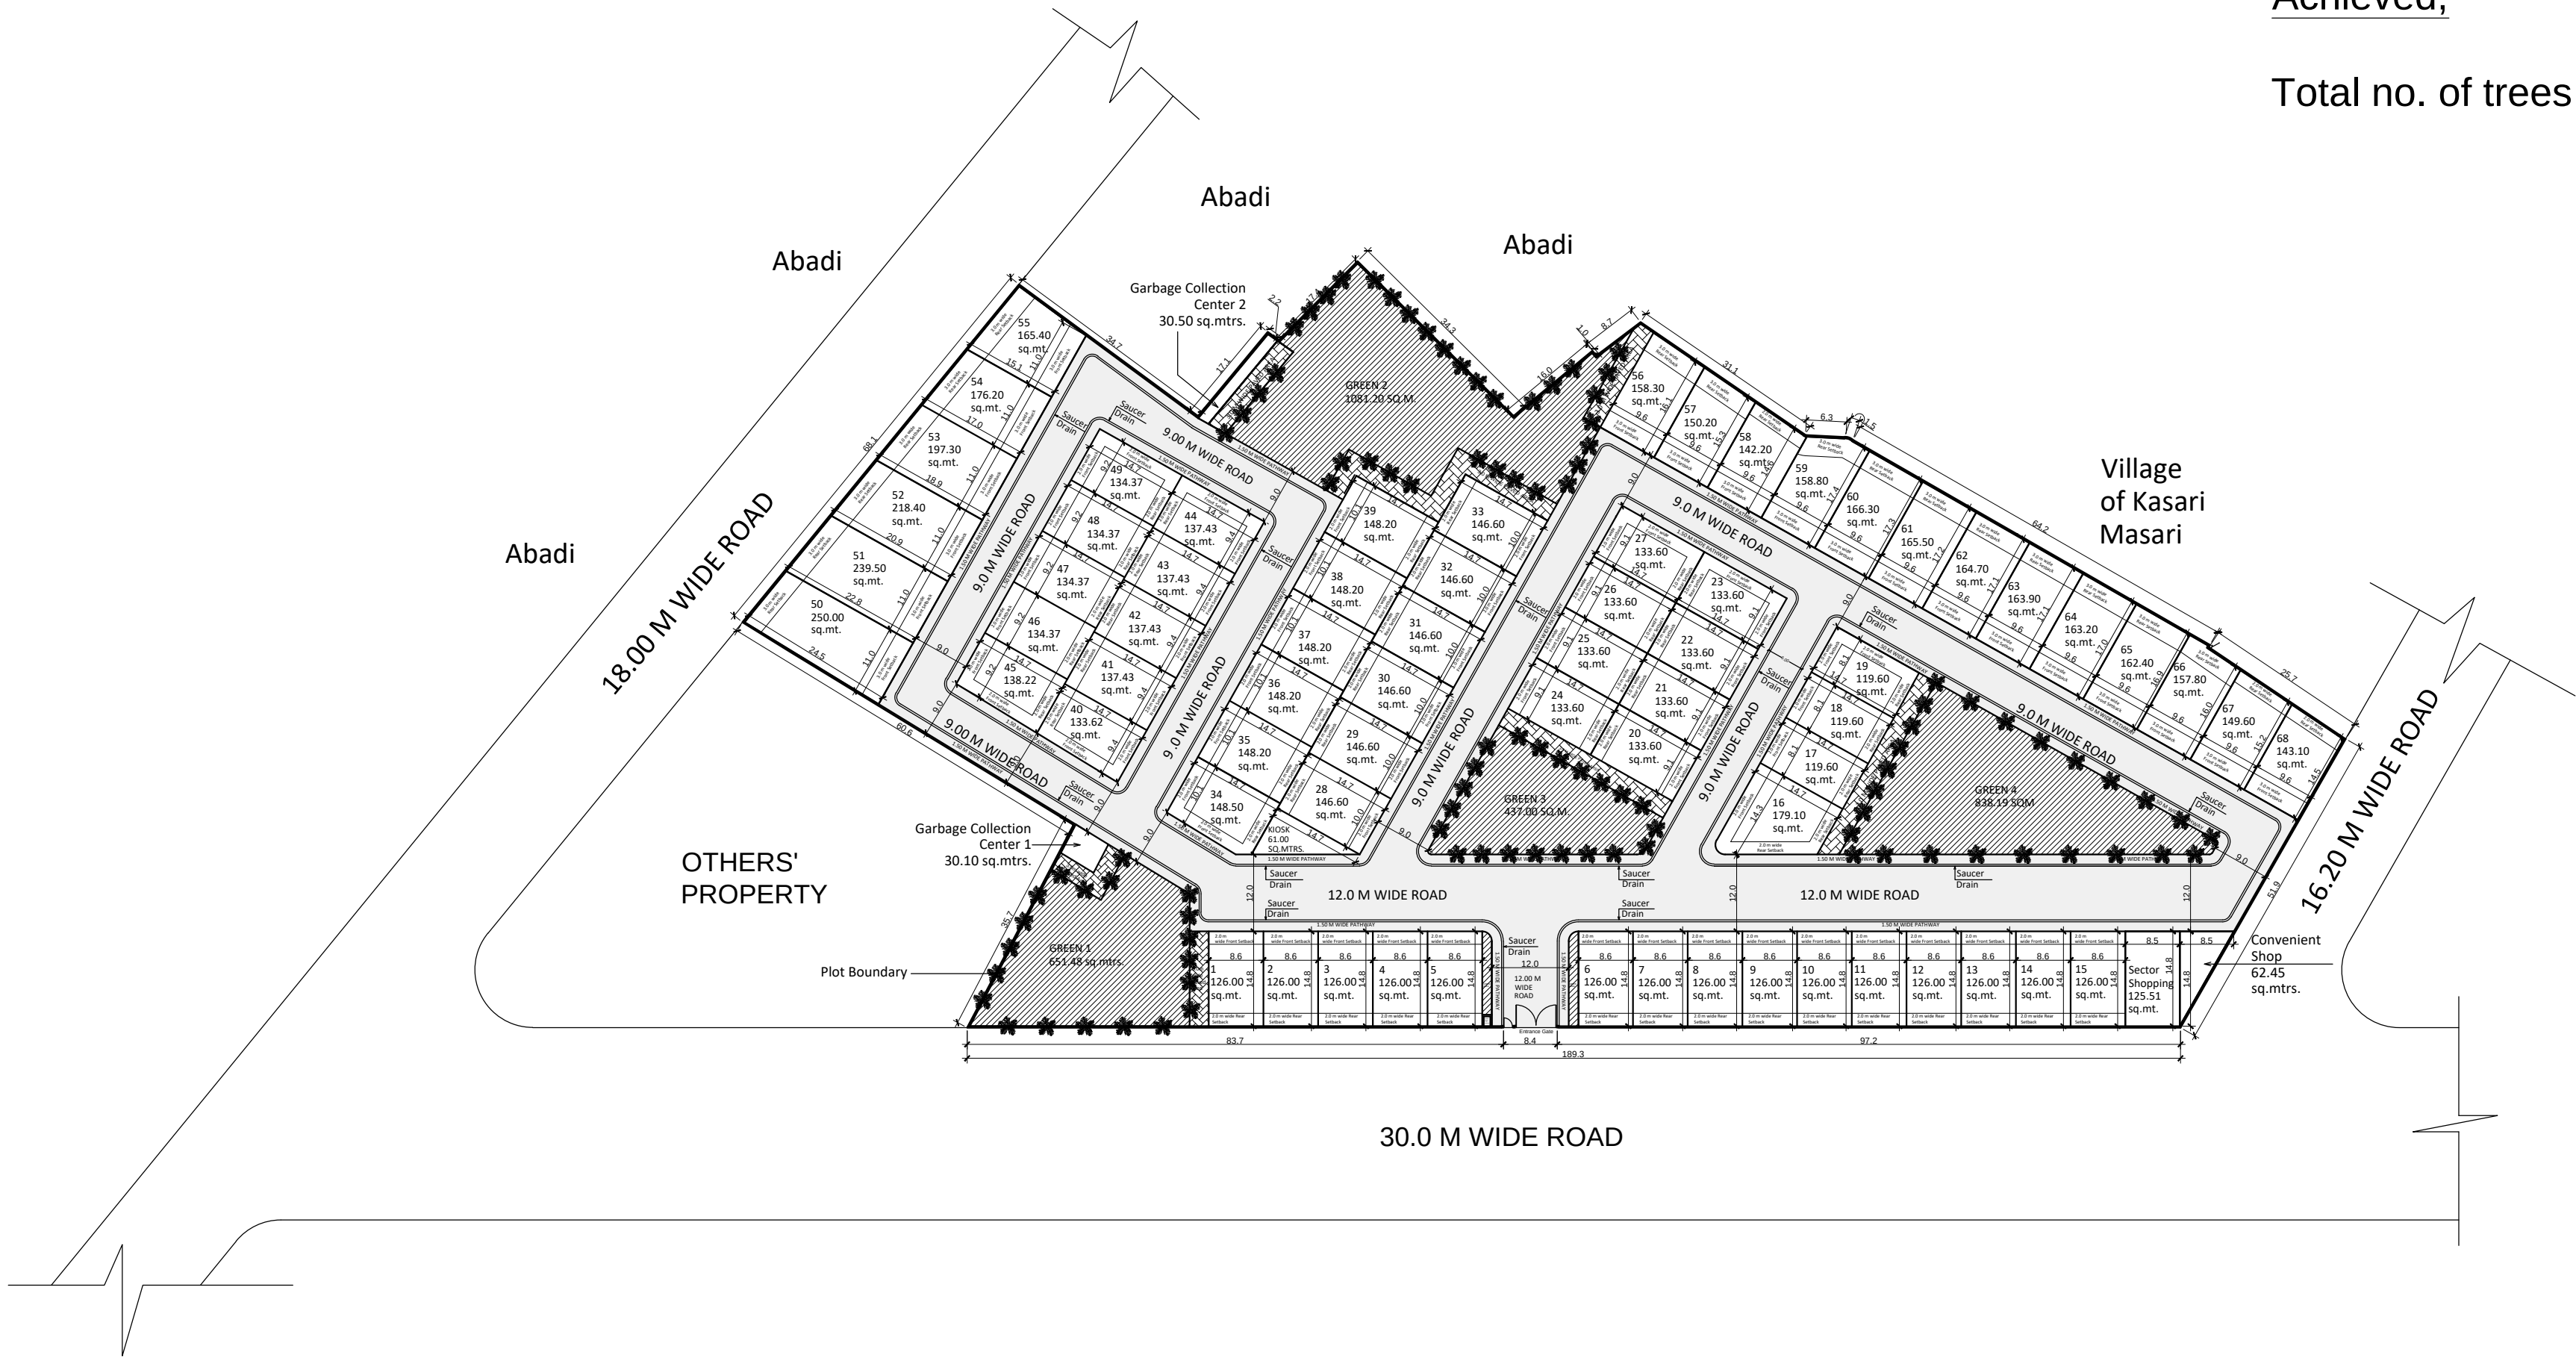

Project Title :

Plotted Development for Army Welfare Housing Organisation(A.W.H.O.),
at Sector IRW, Pocket -A Kalindipuram Awas Yojna, Kasari Masari, Prayagraj

JOB TITLE:

PLOTTING

DRG. TITLE:

LANDSCAPE PLAN

SCALE

DATE

DEALT BY

NORTH

-

03-02-2022

MANI



DRG. NO.

AWHO/WD/EL/-01

ARCHITECT

AR. AJAI BEHL

CONSULTANT:



CIVIL CONSULTANTS

ARCHITECTS, PLANNERS & INTERIOR DESIGNERS

003, GAURI APARTMENTS ,57 HILTON LANE,
MEERABAI MARG, LUCKNOW-226001

Ph. No: 0522-2209859, 4230613 Fax: 0522-2209241

E-mail: civilconsultants@yahoo.co.in

Website: www.civilconsultants.co.in