


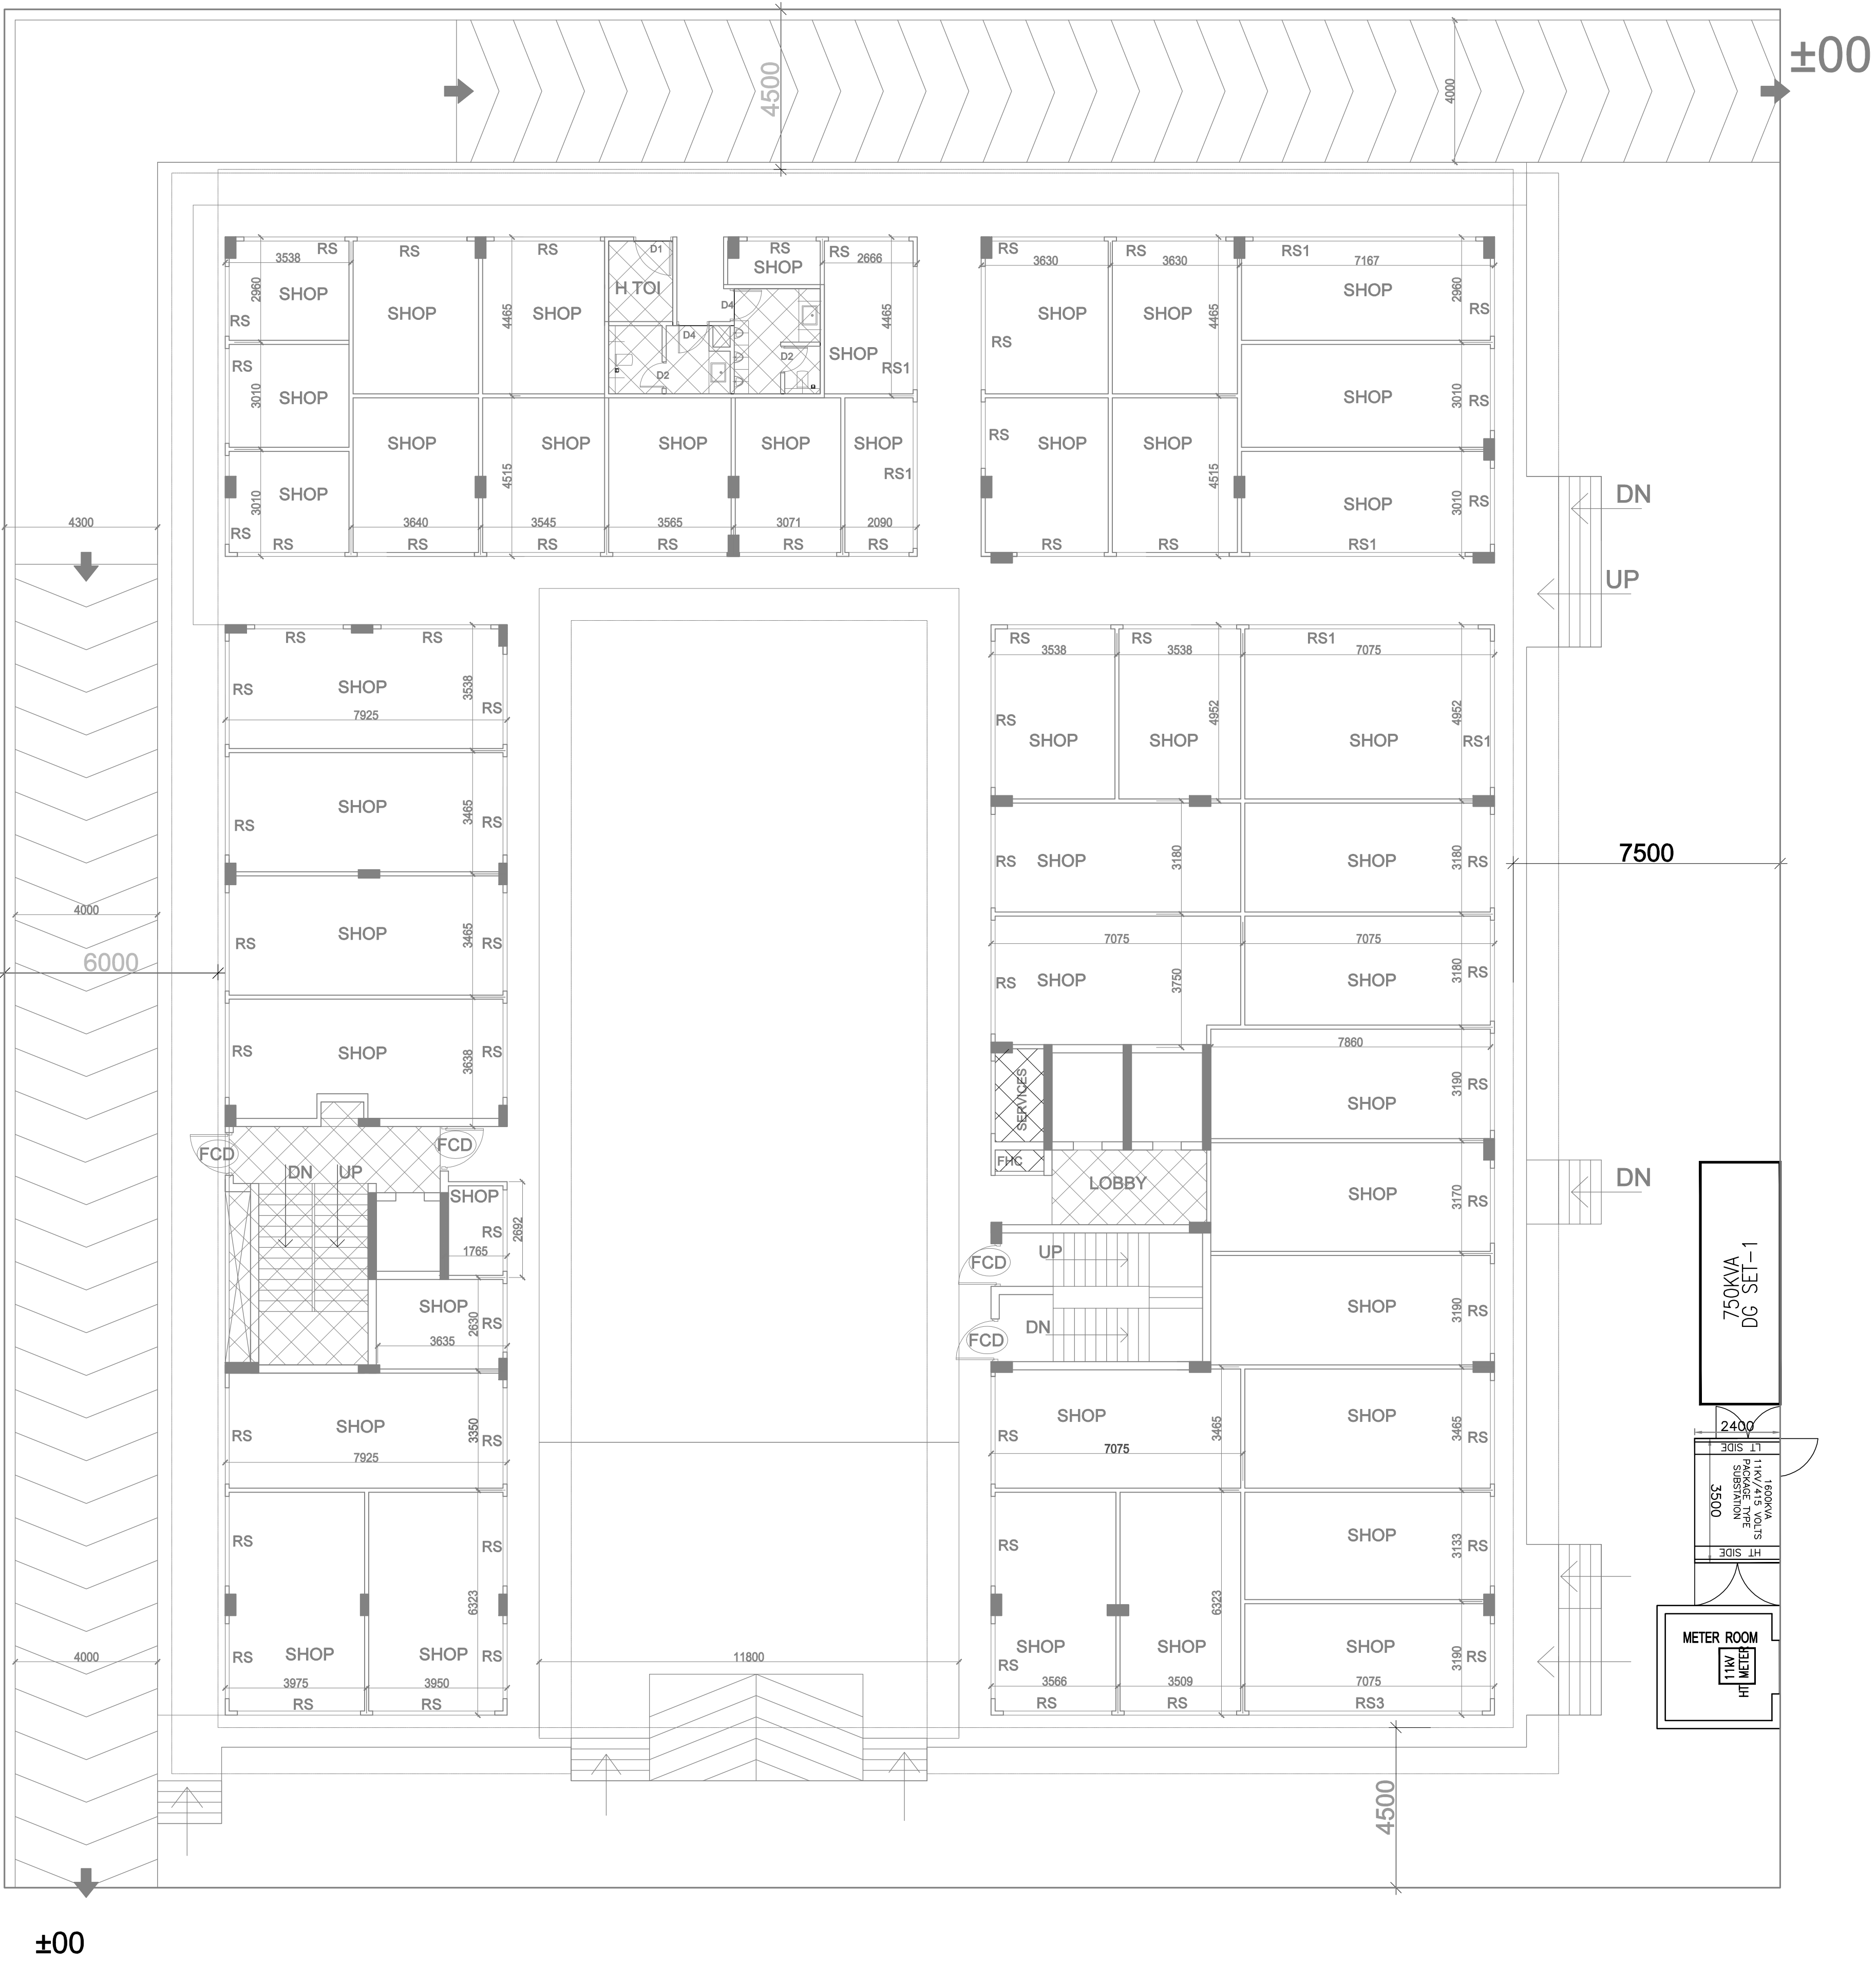

±00

GROUND FLOOR PLAN

18 MT WIDE ROAD

PROJECT : PROPOSED COMMERCIAL BUILDING "PI City Center" SITUATED AT PLOT NO. C-1, SECTOR-PI-1, GREATER NOIDA	
CLIENT: M/S GOVINDA HOUSING LIMITED	
TITLE : EXTERNAL LAYOUT PLAN ELECTRICAL PLAN	
DRG.NO.- 01	
ARCHITECTS ARCHITECTS & PLANNERS	MANISH JAIN AND ASSOCIATES E-131, East Of Kailash, New Delhi-110065 T : 011-41084019, E : info@manishjainassociates.com ar.manishjain@gmail.com
ARCHITECT'S SIGN	OWNER'S SIGN