


| LEGEND : WATER SUPPLY |        |                                   |
|-----------------------|--------|-----------------------------------|
| S. No.                | SYMBOL | DESCRIPTION                       |
| 1.                    |        | COLD WATER SUPPLY LINE            |
| 2.                    |        | RECYCLE WATER SUPPLY LINE         |
| 3.                    |        | RISING MAINS FROM TUBEWELL (800)  |
| 4.                    |        | MUNICIPAL WATER SUPPLY LINE (800) |
| 5.                    |        | GH GARDEN HYDRANT                 |
| 6.                    |        |                                   |
| 7.                    |        |                                   |
| 8.                    |        |                                   |

| LEGEND : SEWER & DRAIN |        |                                 |
|------------------------|--------|---------------------------------|
| S. No.                 | SYMBOL | DESCRIPTION                     |
| 1.                     |        | SEWER LINE                      |
| 2.                     |        | 1500 BRANCH SEWERAGE CONNECTION |
| 3.                     |        | 800 BYPASS SEWER LINE           |
| 4.                     |        | DRAINAGE LINE                   |
| 5.                     |        | 2000 BRANCH DRAIN CONNECTION    |
| 6.                     |        | RAIN WATER HARVESTING PIT       |

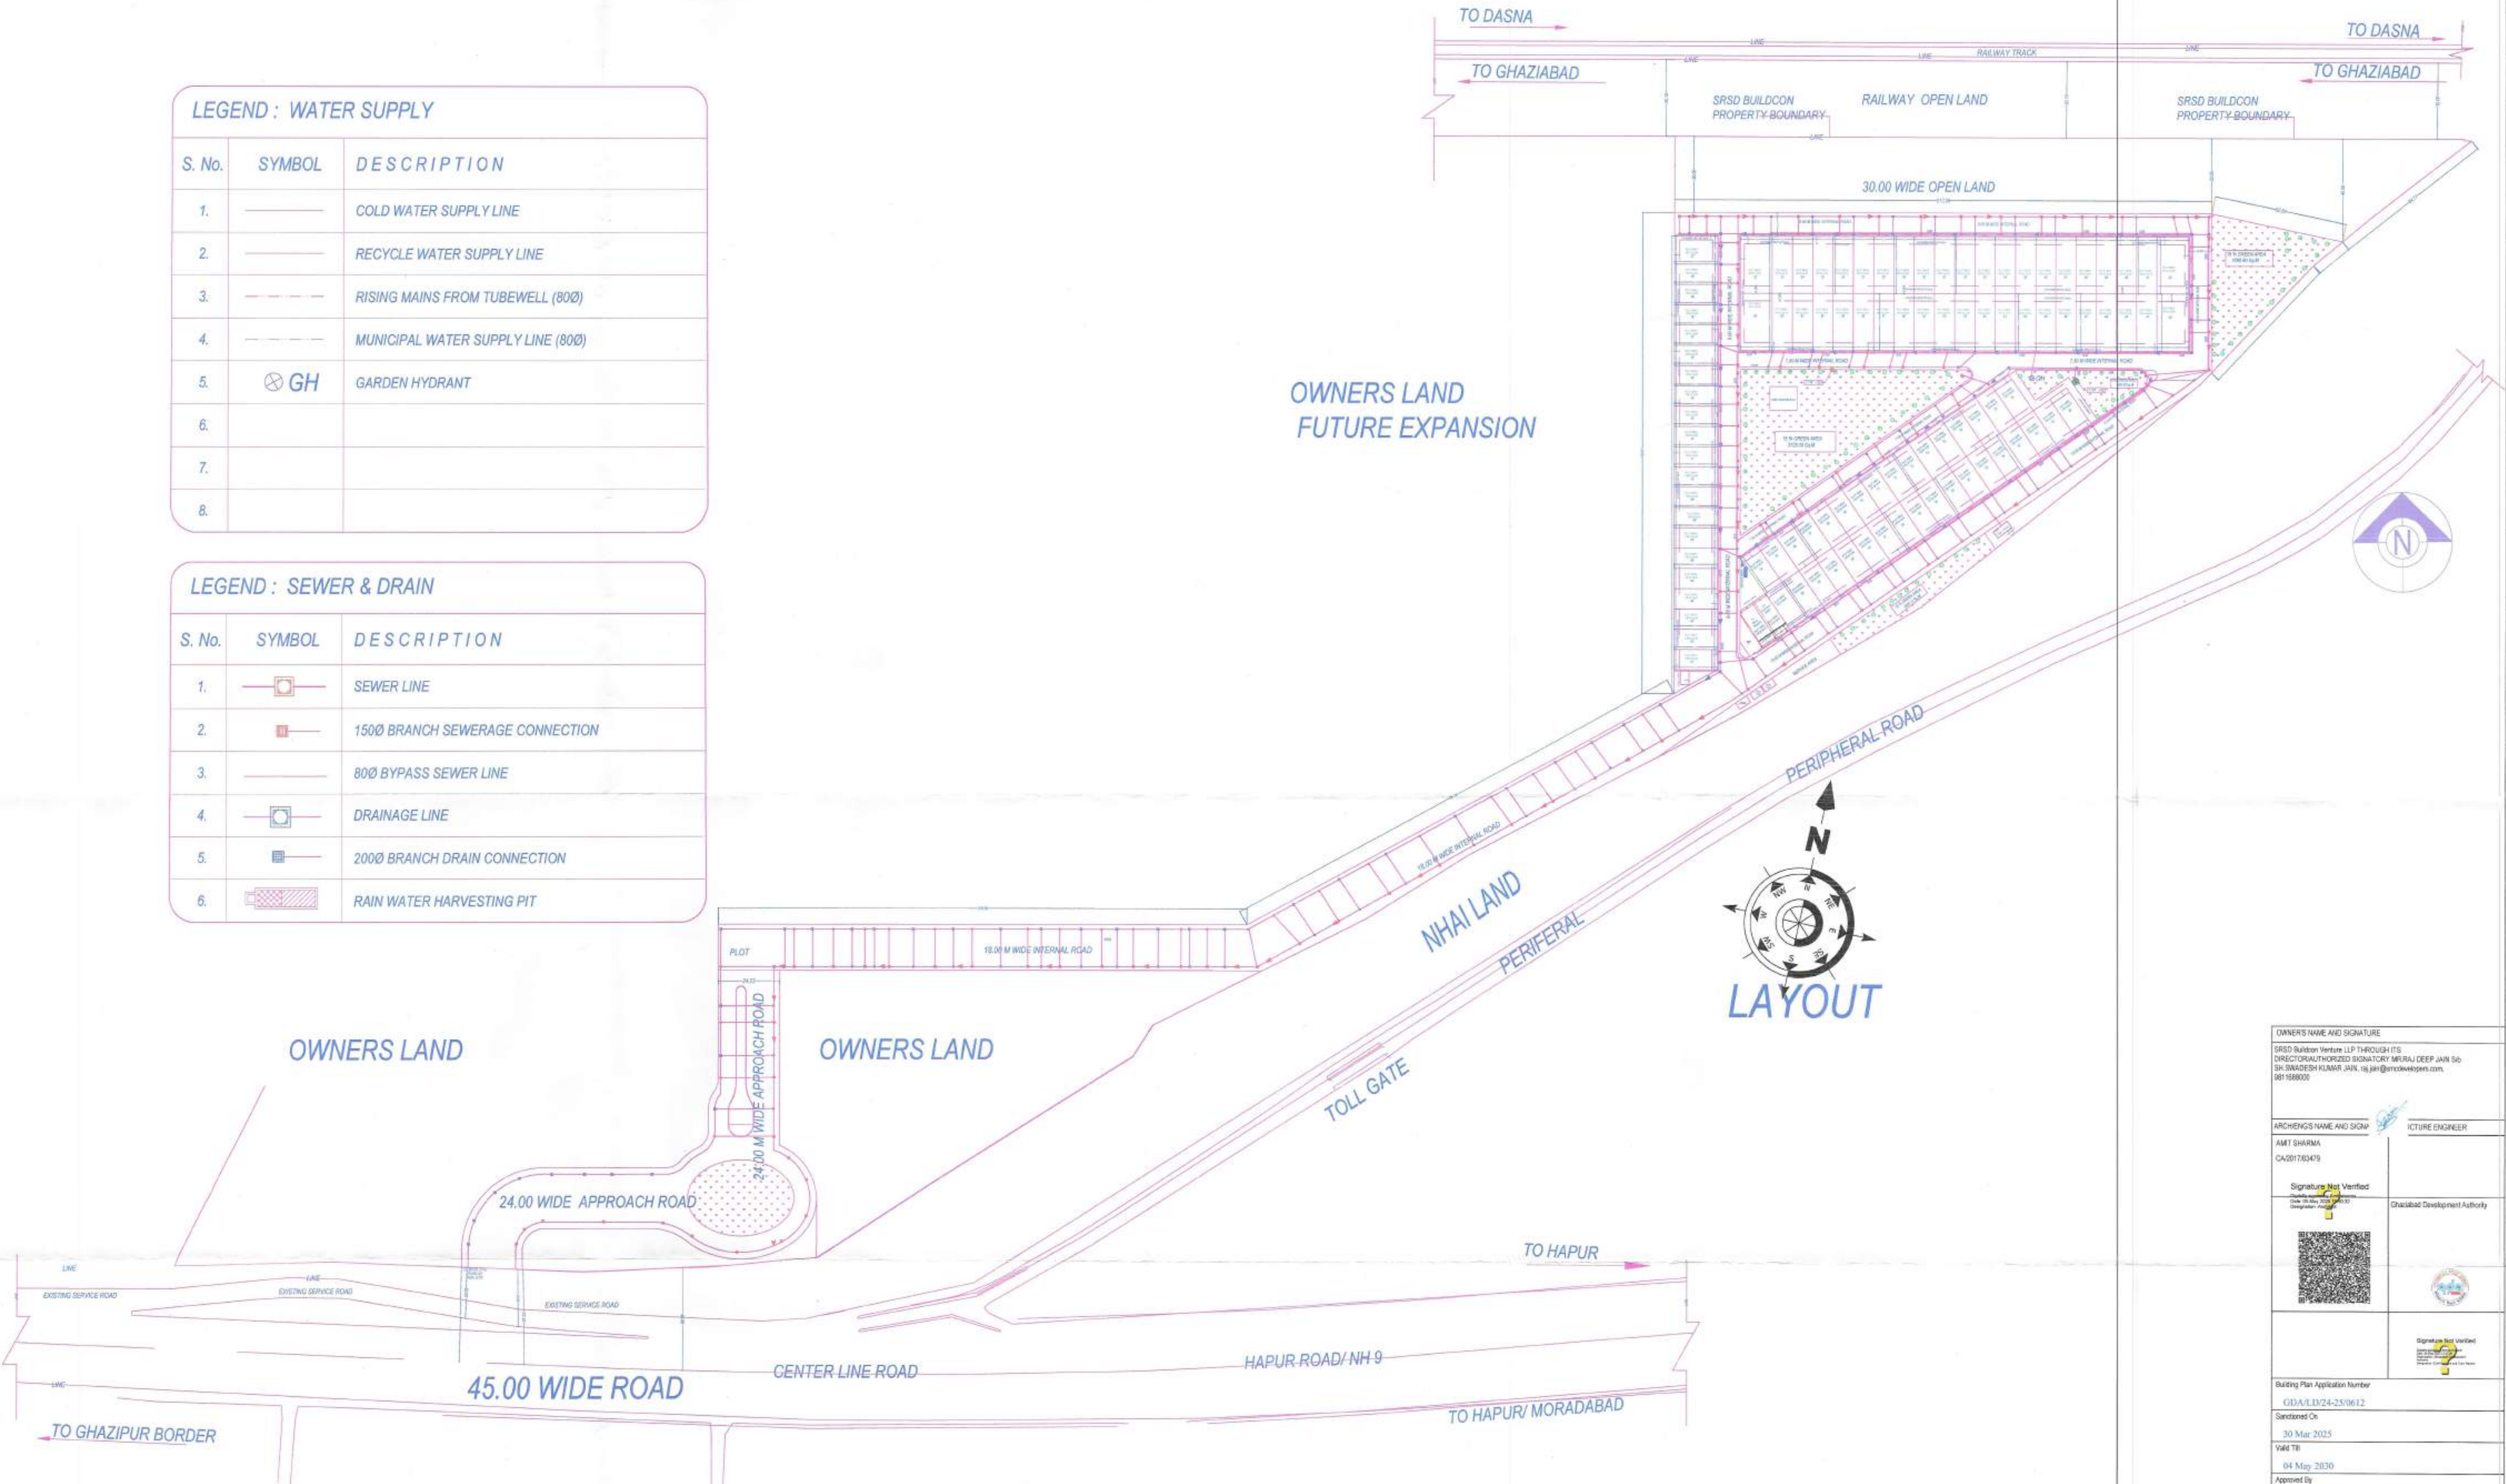

# Site Service Plan

Mortgage Land area Required For Internal development work @ 20% Of Saleable plotted Area  
= 20% of (15496+109.96+110.50)  
=20% of 15716.46  
= 3143.29 SQMT

DETAILS OF LAND TO BE MORTGAGED ARE AS BELOW


| Plots Mortgage Details      |          |              |
|-----------------------------|----------|--------------|
| S.No                        | Plot No. | Area         |
| 1.                          | 17       | 136.00       |
| 2.                          | 18       | 136.00       |
| 3.                          | 19       | 136.00       |
| 4.                          | 20       | 136.00       |
| 5.                          | 21       | 187.00       |
| 6.                          | 34       | 180.00       |
| 7.                          | 35       | 180.00       |
| 8.                          | 36       | 180.00       |
| 9.                          | 37       | 180.00       |
| 10.                         | 38       | 180.00       |
| 11.                         | 39       | 180.00       |
| 12.                         | 40       | 180.00       |
| 13.                         | 41       | 180.00       |
| 14.                         | 42       | 281.25       |
| 15.                         | 78       | 136.00       |
| 16.                         | 79       | 136.00       |
| 17.                         | 80       | 136.00       |
| 18.                         | 81       | 136.00       |
| 19.                         | 82       | 136.00       |
| 20.                         | 83       | 136.00       |
| Total area                  |          | 3268.25 Sq.M |
| Total Land Mortgage For IDC |          | 3268.25 SQ.M |

| Plot ref. | PLT AREA<br>(sqm) | PROPOSED<br>D (m) | NO OF PEOPLE<br>PER SQUARE<br>METER | NO OF PEOPLE<br>PROPOSED |
|-----------|-------------------|-------------------|-------------------------------------|--------------------------|
| 1         | 136.00            | 1                 | 5                                   | 5                        |
| 2         | 136.00            | 1                 | 5                                   | 5                        |
| 3         | 136.00            | 1                 | 5                                   | 5                        |
| 4         | 136.00            | 1                 | 5                                   | 5                        |
| 5         | 136.00            | 1                 | 5                                   | 5                        |
| 6         | 136.00            | 1                 | 5                                   | 5                        |
| 7         | 136.00            | 1                 | 5                                   | 5                        |
| 8         | 136.00            | 1                 | 5                                   | 5                        |
| 9         | 136.00            | 1                 | 5                                   | 5                        |
| 10        | 136.00            | 1                 | 5                                   | 5                        |
| 11        | 136.00            | 1                 | 5                                   | 5                        |
| 12        | 136.00            | 1                 | 5                                   | 5                        |
| 13        | 136.00            | 1                 | 5                                   | 5                        |
| 14        | 136.00            | 1                 | 5                                   | 5                        |
| 15        | 136.00            | 1                 | 5                                   | 5                        |
| 16        | 136.00            | 1                 | 5                                   | 5                        |
| 17        | 136.00            | 1                 | 5                                   | 5                        |
| 18        | 136.00            | 1                 | 5                                   | 5                        |
| 19        | 136.00            | 1                 | 5                                   | 5                        |
| 20        | 136.00            | 1                 | 5                                   | 5                        |
| 21        | 187.00            | 1                 | 5                                   | 5                        |
| 22        | 281.25            | 1                 | 5                                   | 5                        |
| 23        | 180.00            | 1                 | 5                                   | 5                        |
| 24        | 180.00            | 1                 | 5                                   | 5                        |
| 25        | 180.00            | 1                 | 5                                   | 5                        |
| 26        | 180.00            | 1                 | 5                                   | 5                        |
| 27        | 180.00            | 1                 | 5                                   | 5                        |
| 28        | 180.00            | 1                 | 5                                   | 5                        |
| 29        | 180.00            | 1                 | 5                                   | 5                        |
| 30        | 180.00            | 1                 | 5                                   | 5                        |
| 31        | 180.00            | 1                 | 5                                   | 5                        |
| 32        | 180.00            | 1                 | 5                                   | 5                        |
| 33        | 180.00            | 1                 | 5                                   | 5                        |
| 34        | 180.00            | 1                 | 5                                   | 5                        |
| 35        | 180.00            | 1                 | 5                                   | 5                        |
| 36        | 180.00            | 1                 | 5                                   | 5                        |
| 37        | 180.00            | 1                 | 5                                   | 5                        |
| 38        | 180.00            | 1                 | 5                                   | 5                        |
| 39        | 180.00            | 1                 | 5                                   | 5                        |
| 40        | 180.00            | 1                 | 5                                   | 5                        |
| 41        | 180.00            | 1                 | 5                                   | 5                        |
| 42        | 281.25            | 1                 | 5                                   | 5                        |
| 43        | 281.25            | 1                 | 5                                   | 5                        |
| 44        | 180.00            | 1                 | 5                                   | 5                        |
| 45        | 180.00            | 1                 | 5                                   | 5                        |
| 46        | 180.00            | 1                 | 5                                   | 5                        |
| 47        | 180.00            | 1                 | 5                                   | 5                        |
| 48        | 180.00            | 1                 | 5                                   | 6                        |
| 49        | 180.00            | 1                 | 5                                   | 5                        |
| 50        | 180.00            | 1                 | 5                                   | 5                        |

| PLANT NO. | PLANT AREA IN SQM | PROPOSED DU | NO. OF PEOPLE RECOVERABLE PER UNIT | NO. OF PEOPLE PROPOSED |
|-----------|-------------------|-------------|------------------------------------|------------------------|
| 51        | 180.00            | 1           | 5                                  | 5                      |
| 52        | 180.00            | 1           | 5                                  | 5                      |
| 53        | 180.00            | 1           | 5                                  | 5                      |
| 54        | 180.00            | 1           | 5                                  | 5                      |
| 55        | 180.00            | 1           | 5                                  | 5                      |
| 56        | 180.00            | 1           | 5                                  | 5                      |
| 57        | 180.00            | 1           | 5                                  | 5                      |
| 58        | 180.00            | 1           | 5                                  | 5                      |
| 59        | 180.00            | 1           | 5                                  | 5                      |
| 60        | 180.00            | 1           | 5                                  | 5                      |
| 61        | 180.00            | 1           | 5                                  | 5                      |
| 62        | 180.00            | 1           | 5                                  | 5                      |
| 63        | 281.25            | 1           | 5                                  | 5                      |
| 64        | 136.00            | 1           | 5                                  | 5                      |
| 65        | 136.00            | 1           | 5                                  | 5                      |
| 66        | 136.00            | 1           | 5                                  | 5                      |
| 67        | 136.00            | 1           | 5                                  | 5                      |
| 68        | 136.00            | 1           | 5                                  | 5                      |
| 69        | 136.00            | 1           | 5                                  | 5                      |
| 70        | 136.00            | 1           | 5                                  | 5                      |
| 71        | 136.00            | 1           | 5                                  | 5                      |
| 72        | 136.00            | 1           | 5                                  | 5                      |
| 73        | 136.00            | 1           | 5                                  | 5                      |
| 74        | 136.00            | 1           | 5                                  | 5                      |
| 75        | 136.00            | 1           | 5                                  | 5                      |
| 76        | 136.00            | 1           | 5                                  | 5                      |
| 77        | 136.00            | 1           | 5                                  | 5                      |
| 78        | 136.00            | 1           | 5                                  | 5                      |
| 79        | 136.00            | 1           | 5                                  | 5                      |
| 80        | 136.00            | 1           | 5                                  | 5                      |
| 81        | 136.00            | 1           | 5                                  | 5                      |
| 82        | 136.00            | 1           | 5                                  | 5                      |
| 83        | 136.00            | 1           | 5                                  | 5                      |
| 84        | 136.00            | 1           | 5                                  | 5                      |
| 85        | 136.00            | 1           | 5                                  | 5                      |
| 86        | 136.00            | 1           | 5                                  | 5                      |
| 87        | 136.00            | 1           | 5                                  | 5                      |
| 88        | 136.00            | 1           | 5                                  | 5                      |
| 89        | 136.00            | 1           | 5                                  | 5                      |
| 90        | 136.00            | 1           | 5                                  | 5                      |
| 91        | 136.00            | 1           | 5                                  | 5                      |
| 92        | 136.00            | 1           | 5                                  | 5                      |
| 93        | 136.00            | 1           | 5                                  | 5                      |
| 94        | 136.00            | 1           | 5                                  | 5                      |
| 95        | 136.00            | 1           | 5                                  | 5                      |
| 96        | 136.00            | 1           | 5                                  | 5                      |
| 97        | 136.00            | 1           | 5                                  | 5                      |
|           |                   | 1           | 5                                  | 5                      |
| TOTAL     | 15496.00          | 97          | 485                                | 485                    |

|                                                                                                 |
|-------------------------------------------------------------------------------------------------|
| POPULATION DENSITY CALCULATION                                                                  |
| PERMISSIBLE DENSITY = 250 PERSONS PER HECTARE<br>= 250 PERSONS X NET LAND AREA<br>= 250 X 3.943 |
| PERMISSIBLE DENSITY = 985.75 PERSONS                                                            |
| PROPOSED DENSITY = 485 PERSONS                                                                  |

| COMMERCIAL CALCULATION                                          |              |                                        |
|-----------------------------------------------------------------|--------------|----------------------------------------|
| PERMISSIBLE COMMERCIAL<br>(8% OF LAND AREA = 5% OF<br>39,431.56 |              |                                        |
|                                                                 |              | = 3 X39431.56 / 100<br>= 1971.58 SQMT. |
| PROPOSED COMMERCIAL                                             |              |                                        |
| S.No                                                            | Plot No.     | Area                                   |
| 1.                                                              | COMMERCIAL-1 | 109.96 Sq. Mtr                         |
| 2                                                               | COMMERCIAL-2 | 110.50 Sq. Mtr                         |
| TOTAL                                                           |              | 220.46 Sq. Mtr                         |

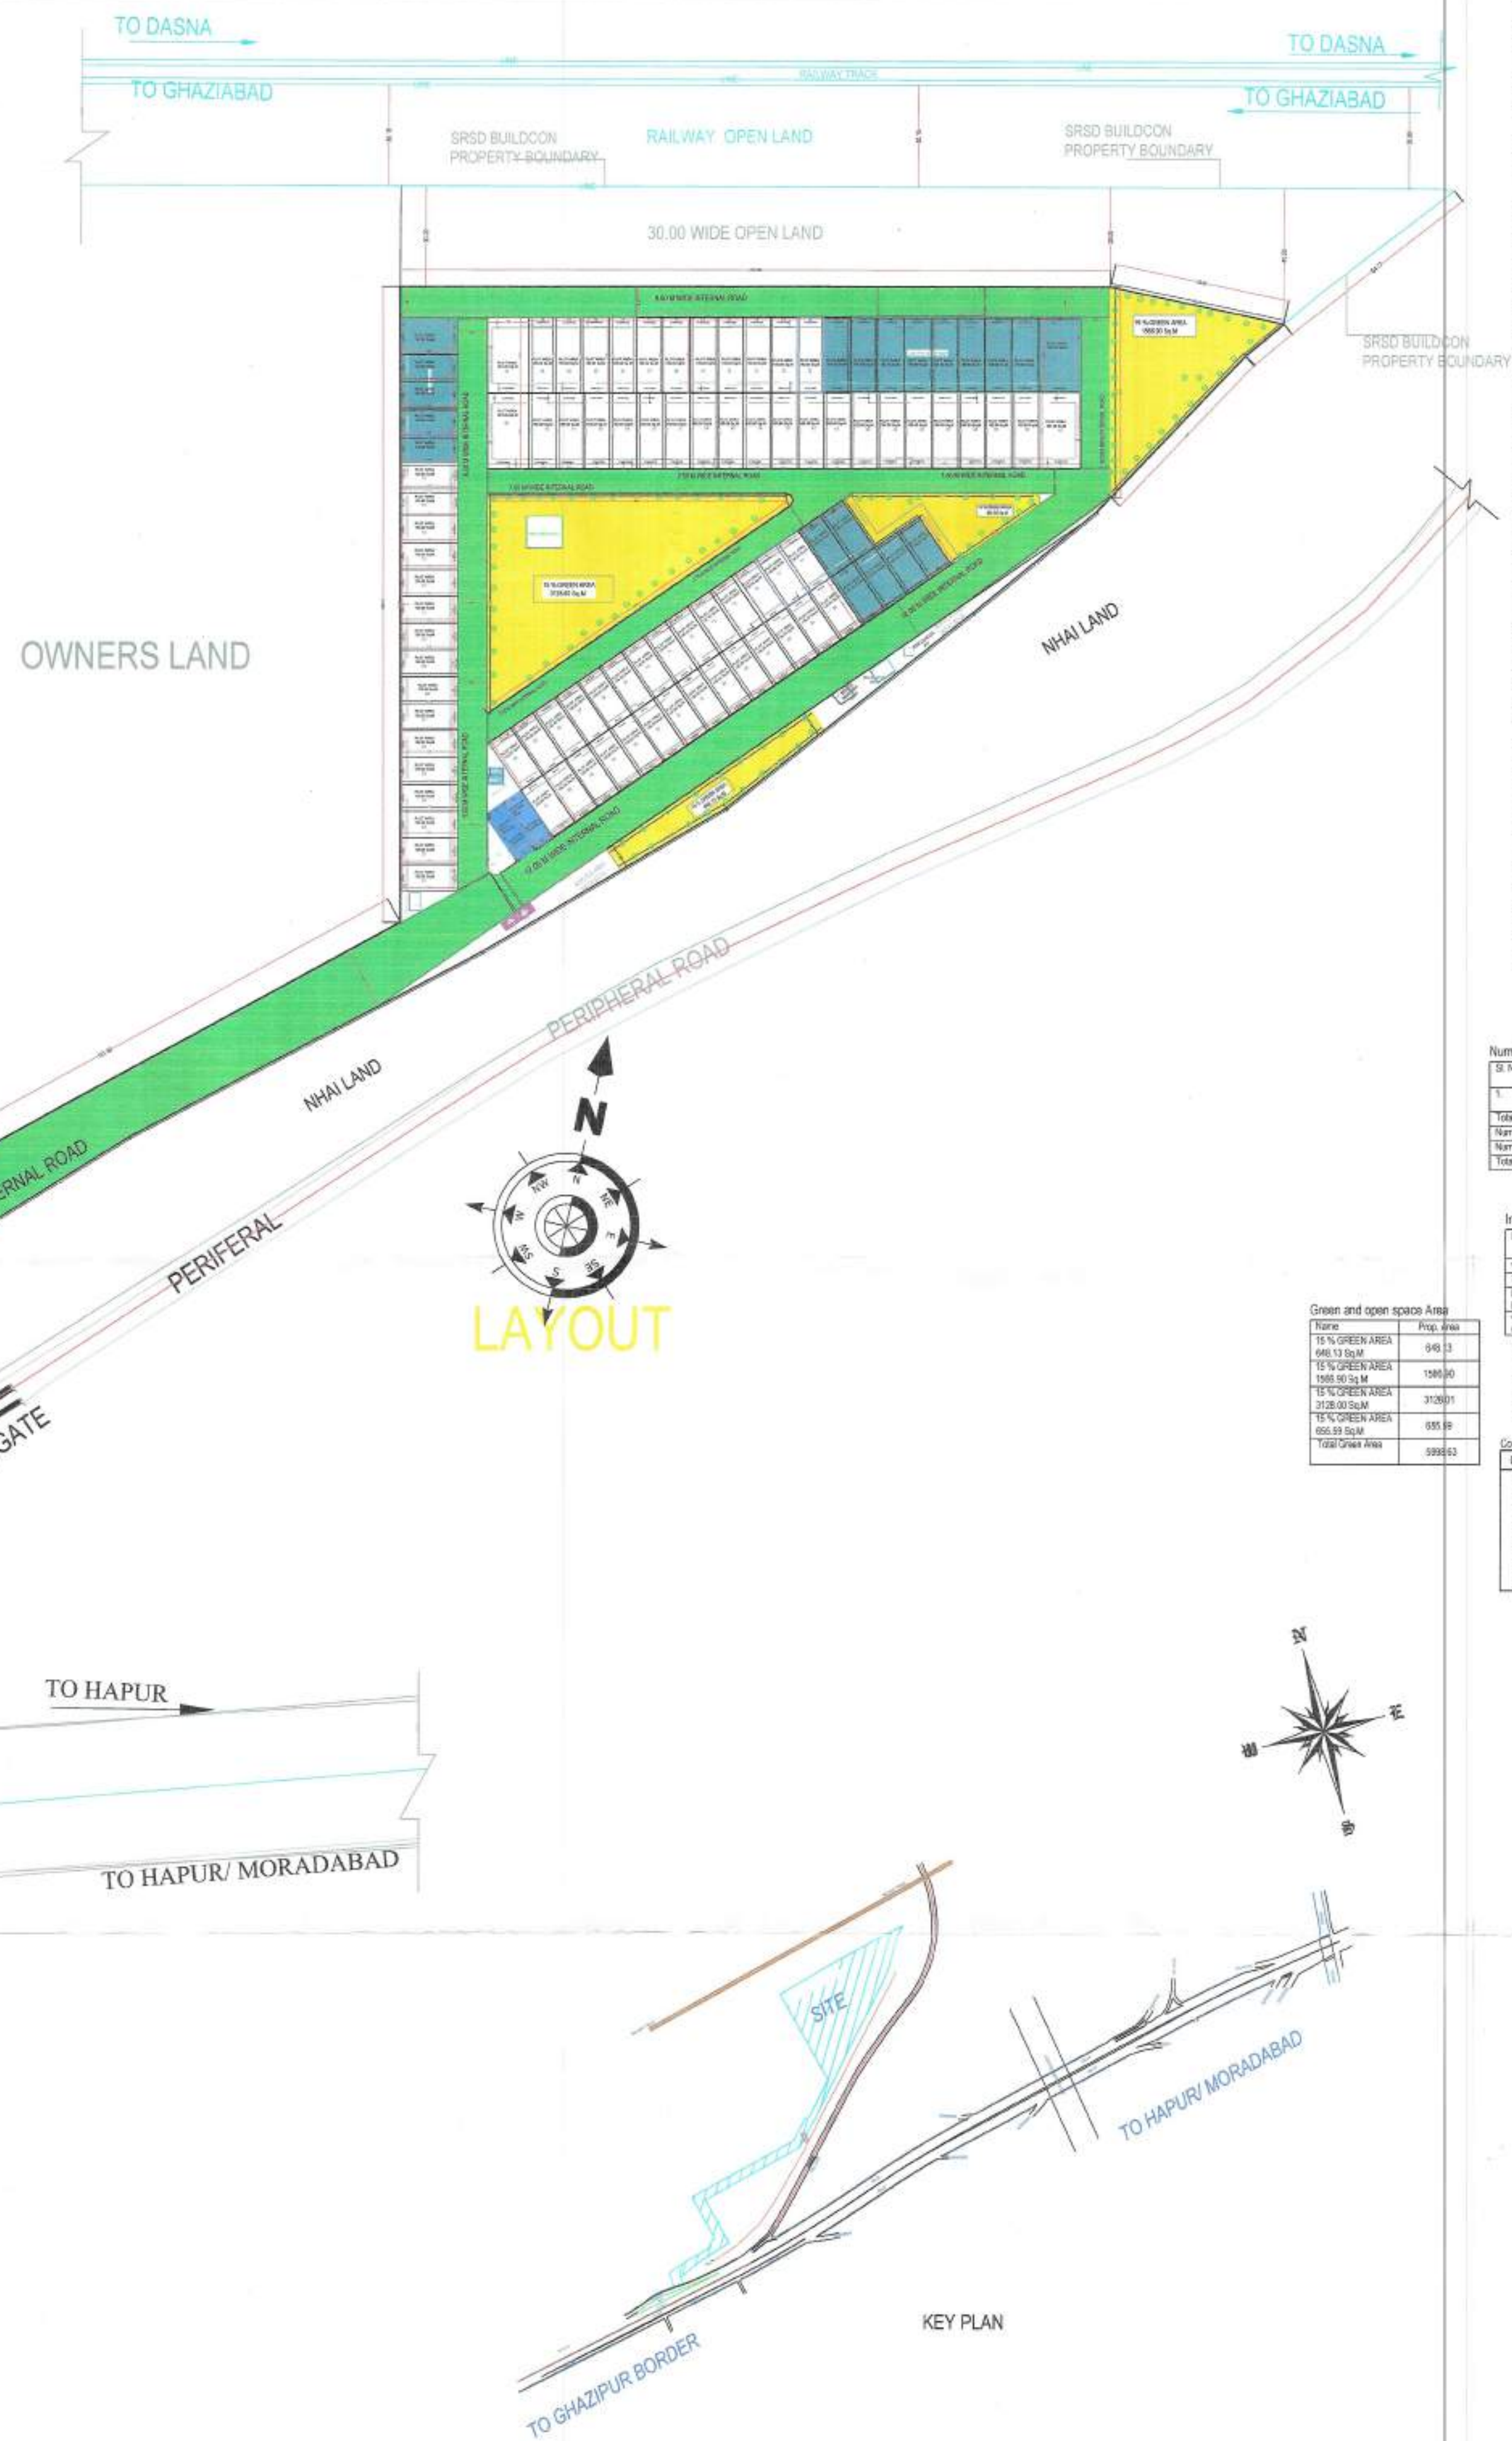

| AREA STATEMENT                                     |                                          | VERSION DATE: 26/10/2024 |      |
|----------------------------------------------------|------------------------------------------|--------------------------|------|
| <b>PROJECT DETAIL</b>                              |                                          |                          |      |
| Authority/Client: Development Authority            | Plot Under Development                   |                          |      |
| Authority/Zone: Category A                         | Plot Under Development / Plotted Housing |                          |      |
| Authority/Zone: Development Authority (DA)         | Development Plan: Master Plan            |                          |      |
| Classification: Regulator                          | Land Use Zone: Residential Zone          |                          |      |
| Project Type: Landmark Development                 | Land Subtype: Zone: Residential Zone     |                          |      |
| Nature of Development: New                         |                                          | Landscape Type: NA       |      |
| Area Under Development: Area                       |                                          |                          |      |
| Subdevelopment Area: Metro City Area               |                                          |                          |      |
| Special Project Name:                              |                                          |                          |      |
| Site Address: District/Location, Telephone/Address |                                          |                          |      |
| Address: Street Name                               |                                          |                          |      |
| AREA DETAILS AREA                                  |                                          | Sq.Mts                   |      |
| Proposed Total Area: 1 Milestar (per park area)    |                                          |                          |      |
| Net Area of Plot A: per hectare                    |                                          | 6388.11                  |      |
| Document Area                                      |                                          | 10486.03                 |      |
| As per site condition                              |                                          | 28431.56                 |      |
| Area of Plot Contained                             |                                          | 28431.56                 |      |
| Deduction by                                       |                                          |                          |      |
| LAP/Impressed roads                                |                                          |                          |      |
| LAP/Impressment                                    |                                          |                          |      |
| Net Area of Plot (1 - 2) AREA OF PLOT              |                                          | 6388.11                  |      |
| Proposed Green and open space 15% of Plot Area     |                                          | 951.73                   |      |
| Proposed Green and open space                      |                                          | 958.53                   |      |
| Plot Area for Coverage                             |                                          | 3547.55                  |      |
| Plot Area for FAR                                  |                                          | 3547.55                  |      |
| Farm: Farm Area (1.25)                             |                                          | 46309.45                 |      |
| Total Farm: Farm Area (1.25)                       |                                          | 46309.45                 |      |
| Total Built up area permissible at                 |                                          |                          |      |
| Permissible Coverage Area (45.00 %)                |                                          | 17744.30                 |      |
| Proposed Coverage Area (45.00 %)                   |                                          | 0.00                     |      |
| Existing Coverage Area (45.00 %)                   |                                          | 0.00                     |      |
| Balance coverage area (45.00 %)                    |                                          | 17744.30                 |      |
| Proposed Area at                                   |                                          |                          |      |
| Total Area                                         |                                          | Existing Built up        |      |
| Proposed FAR                                       |                                          | Existing FAR             |      |
| Total FAR Area                                     |                                          | Existing FAR             |      |
| Accessories Area Added in Built-up Area            |                                          | 178.11                   |      |
| Total Built-up Area                                |                                          | 178.11                   |      |
| Proposed FAR consent                               |                                          | 0.00                     |      |
| C. Termination Proposed At                         |                                          |                          |      |
| Tree Details (Table 3h)                            |                                          |                          |      |
| Plot                                               | Name                                     | Height                   | Tree |
|                                                    |                                          | Height                   | Tree |
|                                                    |                                          | Height                   | Tree |
| Land use analysis/Area distribution (Table 2c)     |                                          |                          |      |
| Land covered under                                 |                                          | Proposed Area in sq. mtr |      |
| Plotted Area                                       |                                          | 15488.03                 |      |
| Road Area                                          |                                          | 17654.88                 |      |
| Garbage/Collection Center                          |                                          | 15.00                    |      |
| Garbage/Collection Center                          |                                          | 15.00                    |      |
| For informal                                       |                                          | 12.00                    |      |
| Informal/Shop/Small/Plaza                          |                                          | 12.00                    |      |
| For informal                                       |                                          | 12.00                    |      |
| C-Block Shopping                                   |                                          | 109.56                   |      |
| C-Block Shopping                                   |                                          | 119.50                   |      |
| Public Space                                       |                                          | 588.00                   |      |
| Other Amenities Area                               |                                          | 1029.49                  |      |
| Total self area                                    |                                          | 36431.95                 |      |

| Number of EWS/LIG unit required           |                      |             |                          |                       |                       |
|-------------------------------------------|----------------------|-------------|--------------------------|-----------------------|-----------------------|
| No.                                       | Plot Type            | No. of Plot | No. of units in one plot | Total number of units | Proposed LIG/EWS Unit |
| 1                                         | Single Dwelling Unit | 97          | 1                        | 97                    | -                     |
|                                           |                      | 97          |                          | 97                    | -                     |
| Number of EWS/LIG unit required (10% LIG) |                      |             |                          | 10.00                 | 0                     |
| Number of EWS/LIG unit required (10% EWS) |                      |             |                          | 10.00                 | 0                     |
| 1                                         |                      | 97          |                          | 117                   | -                     |

| Name                                       | Minimum Area |        | Minimum Count |      |
|--------------------------------------------|--------------|--------|---------------|------|
|                                            | Ramp         | Prop   | Ramp          | Prop |
| Convenient Shops                           | 40.00        | 110.50 | -             | 1.00 |
| Senior Shopping                            | 40.00        | 105.90 | -             | 1.00 |
| For informal Area<br>Kiosk/booth/Plaza/etc | 22.50        | 25.00  | -             | 2.00 |
| Garbage Collection<br>Center               | 50.00        | 30.00  | 2.00          | 2.00 |

| Net Housing Density | No Of Tenements |      |      | No Of Persons |      |      |
|---------------------|-----------------|------|------|---------------|------|------|
|                     | Regd            | Perm | Prop | Regd          | Perm | Prop |
| 750/Ha.             | -               | 552  | 260  | -             | 2958 | 1400 |

|                                     |  |
|-------------------------------------|--|
| PLOT BOUNDARY                       |  |
| ADJUTING ROAD                       |  |
| PROPOSED CONSTRUCTION               |  |
| COMMON PLOT                         |  |
| ROAD ALIGNMENT (ROAD WIDENING AREA) |  |
| FUTURE T.P. SCHEME DEDUCTION AREA   |  |
| EXISTING (To be retained)           |  |
| EXISTING (To be demolished)         |  |

|   |
|---|
| OWNERS NAME AND SIGNATURE   |
| SRSD Buldoon Venture LLP THROUGH ITS<br>DIRECTOR/AUTHORIZED SIGNATORY MR. RAJ DEEP JAIN S/o<br>SH. SNADESH KUMAR JAIN, raj.jain@srmsdevelopers.com,<br>9816886000 |



|                                |                    |
|--------------------------------|--------------------|
| ARCHITECT'S NAME AND SIGNATURE | STRUCTURE ENGINEER |
| ANIT SHARMA<br>CA/2017/83479   |                    |

|   |                                        |
|---|----------------------------------------|
| <p>Signature Not Verified</p> <p>Display name and email address</p> <p>Date: 18 May 2024 10:32</p> <p>Designator: Analyst</p>  | <p>Chartered Development Authority</p> |
|---|----------------------------------------|




|                                                                                       |                                                                                       |
|---------------------------------------------------------------------------------------|---------------------------------------------------------------------------------------|
|  |  |
|                                                                                       | Signature No/Verified                                                                 |

**Building Plan Application Number**

|               |             |
|---------------|-------------|
| Sanctioned On | 30 Mar 2025 |
| Valid Till    |             |


|                                                                |
|----------------------------------------------------------------|
| 04 May 2030                                                    |
| Approved By<br>Arvind Kumar (Chief Architect and Town Planner) |
| Examined By                                                    |

Manoj kumar Gaur (Junior engineer)  
Rajn Chandra (Assistant Engineer)

Arvind Kumar (Town Planner/ Executive engineer)


|  |                                |
|--|--------------------------------|
|  | Rajesh Kumar Singh (Secretary) |
|--|--------------------------------|

Atul Vats (Vice Chairman)

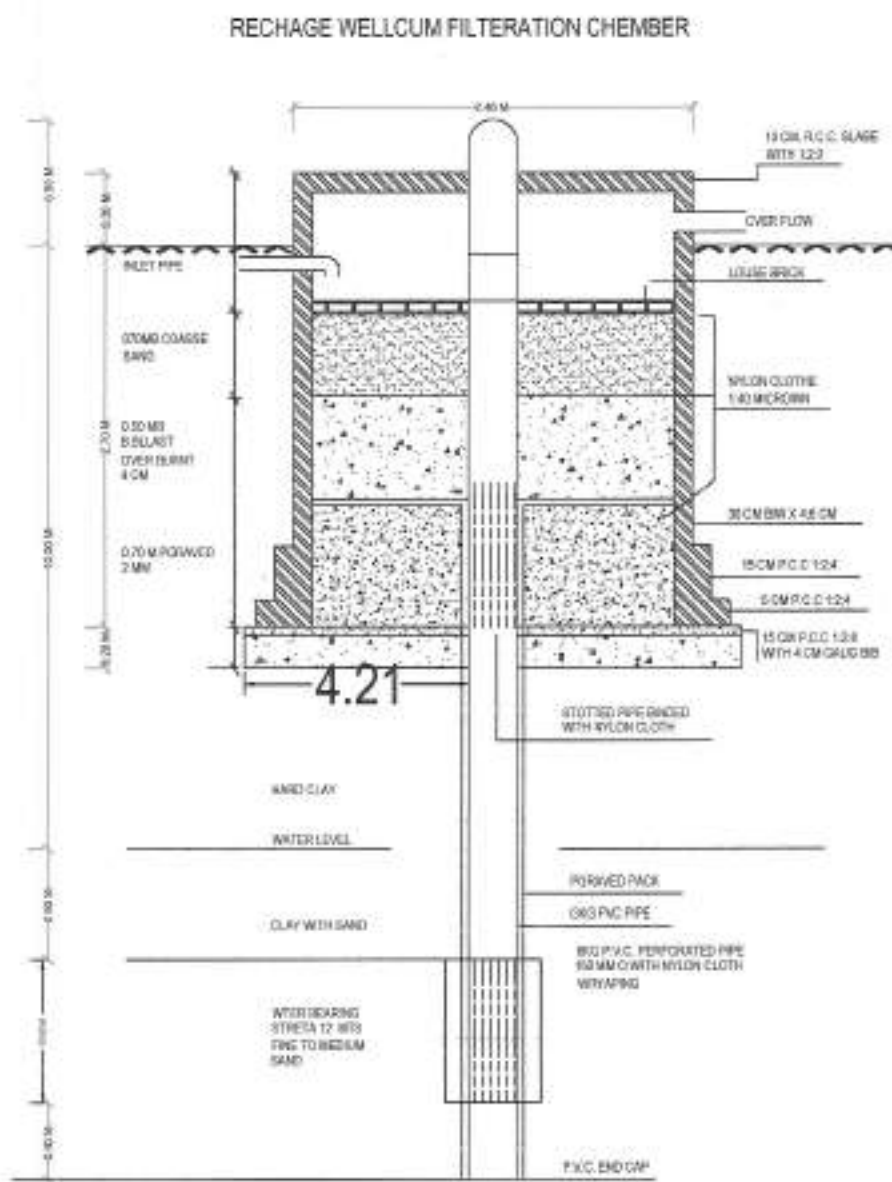


NOT TO SCALE :-TOTAL LEG THE OF P.V.C. PIPE 160 MM O 6 KG. 25MTS


DETAILS OF RAIN WATER HARVESTING PLAN

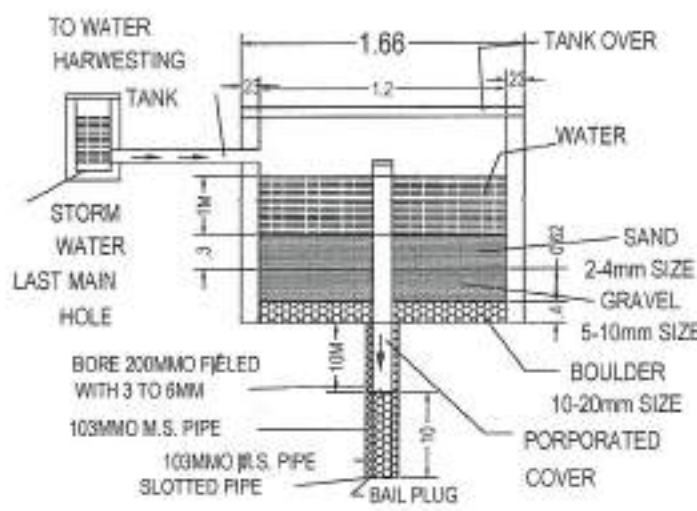

SECTION Z-Z

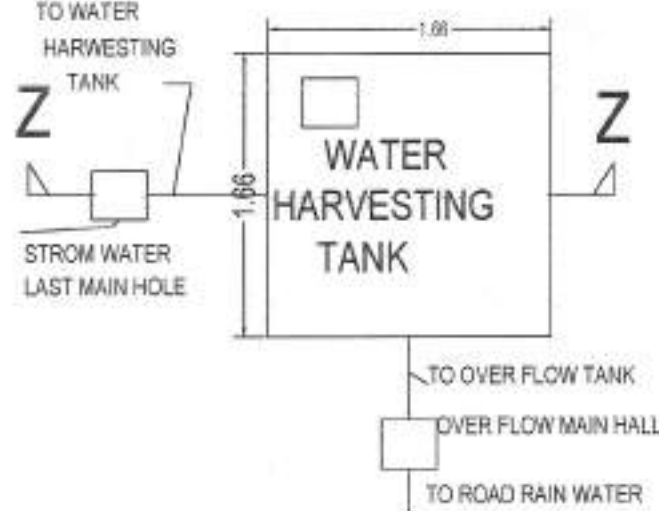

WATER HARVESTING DETAIL

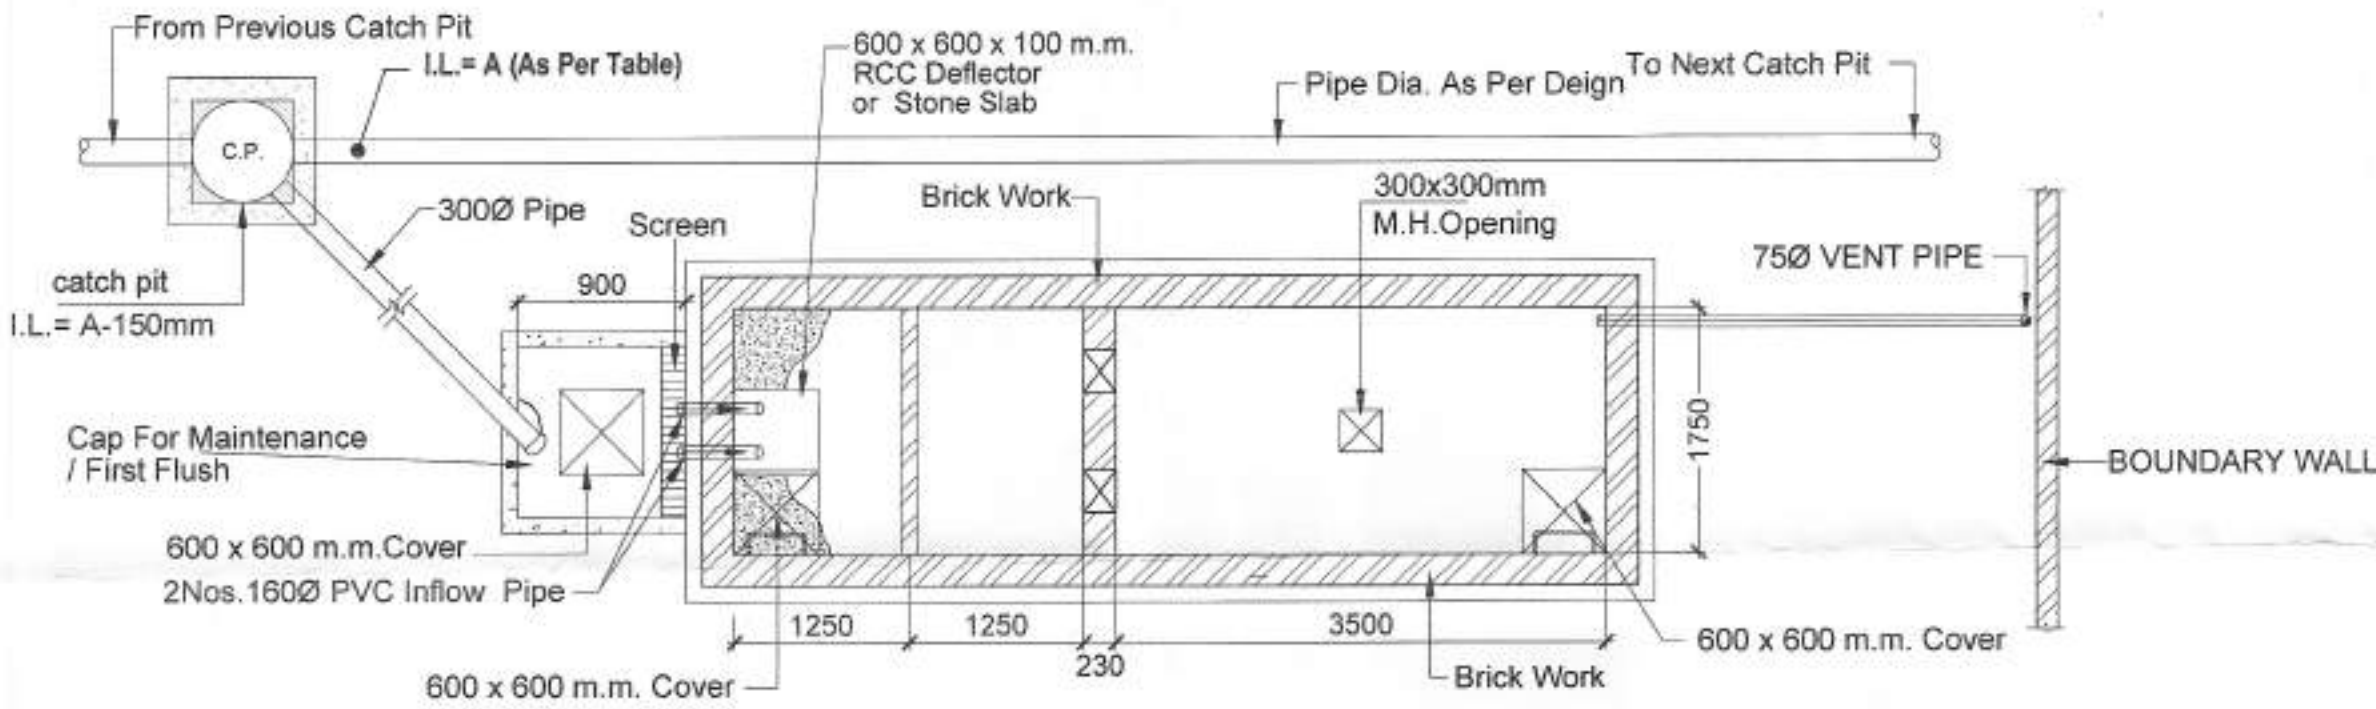

Plan  
Desilting Chamber & Recharge Pit



SITE SUPERIMPOSE ON MASTER PLAN 2021

Note:- 1) This drawing is prepared as per the current prevailing Building Bye Laws.  
2) If Map sanctioned is used for purpose anything other than stated in application will lead to rejection of Map.

|                       |          |                  |        |
|-----------------------|----------|------------------|--------|
| Total Plot Area:-     | 39431.58 | Total FAR Area:- | 0.00   |
| Total Coverage Area:- | 0.00     | Total BUA Area:- | 176.11 |

|   |                                                                               |
|---|-------------------------------------------------------------------------------|
| OWNERS NAME AND SIGNATURE<br>SRSD Buildcon Venture LLP THROUGH ITS<br>DIRECTOR/AUTHORIZED SIGNATORY MR.RAJ DEEP JAIN S/o<br>SH.SWADESH KUMAR JAIN. raj.jain@srsvbuildcon.com,<br>9811686000   |                                                                               |
| ARCHITECTS NAME AND SIGNATURE<br>AMIT SHARMA<br>CA/201783479   | STRUCTURE ENGINEER<br>Signature Not Verified<br>Chaitan Development Authority |
| Building Plan Application Number<br>GDALD/24-25/0612<br>Sanctioned On<br>30 Mar 2025<br>Valid Till<br>04 May 2030   |                                                                               |
| Approved By<br>Arvind Kumar (Chief Architect and Town Planner)<br>Examined By<br>Manoj Kumar Gaur (Junior engineer)<br>Ravi Chandra (Assistant Engineer)<br>Arvind Kumar (Town Planner/ Executive engineer)<br>Arvind Kumar (Chief Architect and Town Planner)<br>Rajesh Kumar Singh (Secretary)<br>And Vats (Vice Chairman) |                                                                               |

| Position    | Use         | Substation | Range                  | Has | Perm. Limit/Per | Perm. Parameter | Total Parameter | Total |
|-------------|-------------|------------|------------------------|-----|-----------------|-----------------|-----------------|-------|
| 20          | Residential | Flow/House |                        |     |                 |                 |                 |       |
| 27          | Residential | Flow/House |                        |     |                 |                 |                 |       |
| 106         | Residential | Flow/House |                        |     | 2               |                 | 10              |       |
| 15          | Residential | Flow/House |                        |     | 2               |                 | 10              |       |
| 04          | Residential | Flow/House |                        |     | 2               |                 | 10              |       |
| 13          | Residential | Flow/House |                        |     | 2               |                 | 10              |       |
| 107         | Residential | Flow/House |                        |     | 2               |                 | 10              |       |
| 01          | Residential | Flow/House |                        |     | 2               |                 | 10              |       |
| 14          | Residential | Flow/House |                        |     | 2               |                 | 10              |       |
| 12          | Residential | Flow/House |                        |     | 2               |                 | 10              |       |
| 11          | Residential | Flow/House |                        |     | 2               |                 | 10              |       |
| 10          | Residential | Flow/House |                        |     | 2               |                 | 10              |       |
| 100         | Residential | Flow/House |                        |     | 2               |                 | 10              |       |
| 06          | Residential | Flow/House |                        |     | 2               |                 | 10              |       |
| 26          | Residential | Flow/House |                        |     | 2               |                 | 10              |       |
| 19          | Residential | Flow/House |                        |     | 2               |                 | 10              |       |
| 17          | Residential | Flow/House |                        |     | 2               |                 | 10              |       |
| 7           | Residential | Flow/House |                        |     | 2               |                 | 10              |       |
| 15          | Residential | Flow/House |                        |     | 2               |                 | 10              |       |
| 50          | Residential | Flow/House |                        |     | 2               |                 | 10              |       |
| 69          | Residential | Flow/House |                        |     | 2               |                 | 10              |       |
| 18          | Residential | Flow/House |                        |     | 2               |                 | 10              |       |
| 53          | Residential | Flow/House |                        |     | 2               |                 | 10              |       |
| 54          | Residential | Flow/House |                        |     | 2               |                 | 10              |       |
| 87          | Residential | Flow/House | above 50-400 150-300 m | 54  |                 | 3               | 10              | 640   |
| 165         | Residential | Flow/House |                        |     | 2               |                 | 10              |       |
| 05          | Residential | Flow/House |                        |     | 2               |                 | 10              |       |
| 105         | Residential | Flow/House |                        |     | 2               |                 | 10              |       |
| 104         | Residential | Flow/House |                        |     | 2               |                 | 10              |       |
| 21          | Residential | Flow/House |                        |     | 2               |                 | 10              |       |
| 80          | Residential | Flow/House |                        |     | 2               |                 | 10              |       |
| 03          | Residential | Flow/House |                        |     | 2               |                 | 10              |       |
| 84          | Residential | Flow/House |                        |     | 2               |                 | 10              |       |
| 79          | Residential | Flow/House |                        |     | 2               |                 | 10              |       |
| 18          | Residential | Flow/House |                        |     | 2               |                 | 10              |       |
| 77          | Residential | Flow/House |                        |     | 2               |                 | 10              |       |
| 78          | Residential | Flow/House |                        |     | 2               |                 | 10              |       |
| 85          | Residential | Flow/House |                        |     | 2               |                 | 10              |       |
| 18          | Residential | Flow/House |                        |     | 2               |                 | 10              |       |
| 75          | Residential | Flow/House |                        |     | 2               |                 | 10              |       |
| 74          | Residential | Flow/House |                        |     | 2               |                 | 10              |       |
| 87          | Residential | Flow/House |                        |     | 2               |                 | 10              |       |
| 88          | Residential | Flow/House |                        |     | 2               |                 | 10              |       |
| 73          | Residential | Flow/House |                        |     | 2               |                 | 10              |       |
| 72          | Residential | Flow/House |                        |     | 2               |                 | 10              |       |
| 19          | Residential | Flow/House |                        |     | 2               |                 | 10              |       |
| 40          | Residential | Flow/House |                        |     | 2               |                 | 10              |       |
| 71          | Residential | Flow/House |                        |     | 2               |                 | 10              |       |
| 71          | Residential | Flow/House |                        |     | 2               |                 | 10              |       |
| 51          | Residential | Flow/House |                        |     | 2               |                 | 10              |       |
| 81          | Residential | Flow/House |                        |     | 2               |                 | 10              |       |
| 81          | Residential | Flow/House |                        |     | 2               |                 | 10              |       |
| 27          | Residential | Flow/House |                        |     | 4               |                 | 20              |       |
| 71          | Residential | Flow/House |                        |     | 4               |                 | 20              |       |
| 45          | Residential | Flow/House |                        |     | 4               |                 | 20              |       |
| 45          | Residential | Flow/House |                        |     | 4               |                 | 20              |       |
| 14          | Residential | Flow/House |                        |     | 4               |                 | 20              |       |
| 13          | Residential | Flow/House |                        |     | 4               |                 | 20              |       |
| 41          | Residential | Flow/House |                        |     | 4               |                 | 20              |       |
| 11          | Residential | Flow/House |                        |     | 4               |                 | 20              |       |
| 53          | Residential | Flow/House |                        |     | 4               |                 | 20              |       |
| 53          | Residential | Flow/House |                        |     | 4               |                 | 20              |       |
| 31          | Residential | Flow/House |                        |     | 4               |                 | 20              |       |
| 30          | Residential | Flow/House |                        |     | 4               |                 | 20              |       |
| 43          | Residential | Flow/House |                        |     | 4               |                 | 20              |       |
| 38          | Residential | Flow/House |                        |     | 4               |                 | 20              |       |
| 39          | Residential | Flow/House |                        |     | 4               |                 | 20              |       |
| 42          | Residential | Flow/House |                        |     | 4               |                 | 20              |       |
| 32          | Residential | Flow/House |                        |     | 4               |                 | 20              |       |
| 11          | Residential | Flow/House |                        |     | 4               |                 | 20              |       |
| 34          | Residential | Flow/House |                        |     | 4               |                 | 20              |       |
| 33          | Residential | Flow/House | above 150-300 m        | 41  |                 | 5               | 20              | 380   |
| 165         | Residential | Flow/House |                        |     | 4               |                 | 20              |       |
| 107         | Residential | Flow/House |                        |     | 4               |                 | 20              |       |
| 107         | Residential | Flow/House |                        |     | 4               |                 | 20              |       |
| 03          | Residential | Flow/House |                        |     | 4               |                 | 20              |       |
| 39          | Residential | Flow/House |                        |     | 4               |                 | 20              |       |
| 38          | Residential | Flow/House |                        |     | 4               |                 | 20              |       |
| 37          | Residential | Flow/House |                        |     | 4               |                 | 20              |       |
| 36          | Residential | Flow/House |                        |     | 4               |                 | 20              |       |
| 35          | Residential | Flow/House |                        |     | 4               |                 | 20              |       |
| 23          | Residential | Flow/House |                        |     | 4               |                 | 20              |       |
| 23          | Residential | Flow/House |                        |     | 4               |                 | 20              |       |
| 14          | Residential | Flow/House |                        |     | 4               |                 | 20              |       |
| 25          | Residential | Flow/House |                        |     | 4               |                 | 20              |       |
| 26          | Residential | Flow/House |                        |     | 4               |                 | 20              |       |
| 21          | Residential | Flow/House |                        |     | 4               |                 | 20              |       |
| 39          | Residential | Flow/House |                        |     | 4               |                 | 20              |       |
| 20          | Residential | Flow/House |                        |     | 4               |                 | 20              |       |
| 30          | Residential | Flow/House |                        |     | 4               |                 | 20              |       |
| 11          | Residential | Flow/House |                        |     | 4               |                 | 20              |       |
| Grand Total |             |            |                        |     |                 |                 |                 | 140   |

| Individual Plot Subplot |          |                           |       |      |       |      |       |      |       |      |          |      |
|-------------------------|----------|---------------------------|-------|------|-------|------|-------|------|-------|------|----------|------|
| Plot No.                | Peak-Edg | Abutting Road             | Front |      | Side† |      | Side‡ |      | Rear  |      | Coverage | FAR  |
|                         |          |                           | Road‡ | Plot | Road‡ | Plot | Road‡ | Plot | Road‡ | Plot | Plot     | Plot |
| 01                      |          | 0.00 M WIDE INTERNAL ROAD | 2.00  | -    | -     | -    | -     | -    | 2.00  | -    | 0.00     | 0.00 |
| 02                      |          | 0.00 M WIDE INTERNAL ROAD | 2.00  | -    | -     | -    | -     | -    | 2.00  | -    | 0.00     | 0.00 |
| 03                      |          | 0.00 M WIDE INTERNAL ROAD | 2.00  | -    | -     | -    | -     | -    | 2.00  | -    | 0.00     | 0.00 |
| 04                      |          | 0.00 M WIDE INTERNAL ROAD | 2.00  | -    | -     | -    | -     | -    | 2.00  | -    | 0.00     | 0.00 |
| 05                      |          | 0.00 M WIDE INTERNAL ROAD | 2.00  | -    | -     | -    | -     | -    | 2.00  | -    | 0.00     | 0.00 |
| 06                      |          | 0.00 M WIDE INTERNAL ROAD | 2.00  | -    | -     | -    | -     | -    | 2.00  | -    | 0.00     | 0.00 |
| 07                      |          | 0.00 M WIDE INTERNAL ROAD | 2.00  | -    | -     | -    | -     | -    | 2.00  | -    | 0.00     | 0.00 |
| 08                      |          | 0.00 M WIDE INTERNAL ROAD | 2.00  | -    | -     | -    | -     | -    | 2.00  | -    | 0.00     | 0.00 |
| 09                      |          | 0.00 M WIDE INTERNAL ROAD | 2.00  | -    | -     | -    | -     | -    | 2.00  | -    | 0.00     | 0.00 |
| 10                      |          | 0.00 M WIDE INTERNAL ROAD | 2.00  | -    | -     | -    | -     | -    | 2.00  | -    | 0.00     | 0.00 |
| 11                      |          | 0.00 M WIDE INTERNAL ROAD | 2.00  | -    | -     | -    | -     | -    | 2.00  | -    | 0.00     | 0.00 |
| 12                      |          | 0.00 M WIDE INTERNAL ROAD | 2.00  | -    | -     | -    | -     | -    | 2.00  | -    | 0.00     | 0.00 |
| 13                      |          | 0.00 M WIDE INTERNAL ROAD | 2.00  | -    | -     | -    | -     | -    | 2.00  | -    | 0.00     | 0.00 |
| 14                      |          | 0.00 M WIDE INTERNAL ROAD | 2.00  | -    | -     | -    | -     | -    | 2.00  | -    | 0.00     | 0.00 |
| 15                      |          | 0.00 M WIDE INTERNAL ROAD | 2.00  | -    | -     | -    | -     | -    | 2.00  | -    | 0.00     | 0.00 |
| 16                      |          | 0.00 M WIDE INTERNAL ROAD | 2.00  | -    | -     | -    | -     | -    | 2.00  | -    | 0.00     | 0.00 |
| 17                      |          | 0.00 M WIDE INTERNAL ROAD | 2.00  | -    | -     | -    | -     | -    | 2.00  | -    | 0.00     | 0.00 |
| 18                      |          | 0.00 M WIDE INTERNAL ROAD | 2.00  | -    | -     | -    | -     | -    | 2.00  | -    | 0.00     | 0.00 |
| 19                      |          | 0.00 M WIDE INTERNAL ROAD | 2.00  | -    | -     | -    | -     | -    | 2.00  | -    | 0.00     | 0.00 |
| 20                      |          | 0.00 M WIDE INTERNAL ROAD | 2.00  | -    | -     | -    | -     | -    | 2.00  | -    | 0.00     | 0.00 |
| 21                      |          | 0.00 M WIDE INTERNAL ROAD | 2.00  | -    | -     | -    | -     | -    | 2.00  | -    | 0.00     | 0.00 |
| 22                      |          | 0.00 M WIDE INTERNAL ROAD | 2.00  | -    | 1.50  | -    | -     | -    | 2.00  | -    | 0.00     | 0.00 |
| 23                      |          | 0.00 M WIDE INTERNAL ROAD | 3.00  | -    | -     | -    | -     | -    | 3.00  | -    | 0.00     | 0.00 |
| 24                      |          | 0.00 M WIDE INTERNAL ROAD | 3.00  | -    | 1.50  | -    | -     | -    | 3.00  | -    | 0.00     | 0.00 |
| 25                      |          | 0.00 M WIDE INTERNAL ROAD | 3.00  | -    | -     | -    | -     | -    | 3.00  | -    | 0.00     | 0.00 |
| 26                      |          | 0.00 M WIDE INTERNAL ROAD | 3.00  | -    | -     | -    | -     | -    | 3.00  | -    | 0.00     | 0.00 |
| 27                      |          | 0.00 M WIDE INTERNAL ROAD | 3.00  | -    | -     | -    | -     | -    | 3.00  | -    | 0.00     | 0.00 |
| 28                      |          | 0.00 M WIDE INTERNAL ROAD | 3.00  | -    | -     | -    | -     | -    | 3.00  | -    | 0.00     | 0.00 |
| 29                      |          | 0.00 M WIDE INTERNAL ROAD | 3.00  | -    | -     | -    | -     | -    | 3.00  | -    | 0.00     | 0.00 |
| 30                      |          | 0.00 M WIDE INTERNAL ROAD | 3.00  | -    | -     | -    | -     | -    | 3.00  | -    | 0.00     | 0.00 |
| 31                      |          | 0.00 M WIDE INTERNAL ROAD | 3.00  | -    | -     | -    | -     | -    | 3.00  | -    | 0.00     | 0.00 |
| 32                      |          | 0.00 M WIDE INTERNAL ROAD | 3.00  | -    | -     | -    | -     | -    | 3.00  | -    | 0.00     | 0.00 |
| 33                      |          | 0.00 M WIDE INTERNAL ROAD | 3.00  | -    | -     | -    | -     | -    | 3.00  | -    | 0.00     | 0.00 |
| 34                      |          | 0.00 M WIDE INTERNAL ROAD | 3.00  | -    | -     | -    | -     | -    | 3.00  | -    | 0.00     | 0.00 |
| 35                      |          | 0.00 M WIDE INTERNAL ROAD | 3.00  | -    | -     | -    | -     | -    | 3.00  | -    | 0.00     | 0.00 |
| 36                      |          | 0.00 M WIDE INTERNAL ROAD | 3.00  | -    | -     | -    | -     | -    | 3.00  | -    | 0.00     | 0.00 |
| 37                      |          | 0.00 M WIDE INTERNAL ROAD | 3.00  | -    | -     | -    | -     | -    | 3.00  | -    | 0.00     | 0.00 |
| 38                      |          | 0.00 M WIDE INTERNAL ROAD | 3.00  | -    | -     | -    | -     | -    | 3.00  | -    | 0.00     | 0.00 |
| 39                      |          | 0.00 M WIDE INTERNAL ROAD | 3.00  | -    | -     | -    | -     | -    | 3.00  | -    | 0.00     | 0.00 |
| 40                      |          | 0.00 M WIDE INTERNAL ROAD | 3.00  | -    | -     | -    | -     | -    | 3.00  | -    | 0.00     | 0.00 |
| 41                      |          | 0.00 M WIDE INTERNAL ROAD | 3.00  | -    | -     | -    | -     | -    | 3.00  | -    | 0.00     | 0.00 |
| 42                      |          | 0.00 M WIDE INTERNAL ROAD | 3.00  | -    | 1.50  | -    | -     | -    | 3.00  | -    | 0.00     | 0.00 |
| 43                      |          | 0.00 M WIDE INTERNAL ROAD | 3.00  | -    | -     | -    | -     | -    | 3.00  | -    | 0.00     | 0.00 |
| 44                      |          | 0.00 M WIDE INTERNAL ROAD | 3.00  | -    | -     | -    | -     | -    | 3.00  | -    | 0.00     | 0.00 |
| 45                      |          | 0.00 M WIDE INTERNAL ROAD | 3.00  | -    | -     | -    | -     | -    | 3.00  | -    | 0.00     | 0.00 |
| 46                      |          | 0.00 M WIDE INTERNAL ROAD | 3.00  | -    | -     | -    | -     | -    | 3.00  | -    | 0.00     | 0.00 |
| 47                      |          | 0.00 M WIDE INTERNAL ROAD | 3.00  | -    | -     | -    | -     | -    | 3.00  | -    | 0.00     | 0.00 |
| 48                      |          | 0.00 M WIDE INTERNAL ROAD | 3.00  | -    | -     | -    | -     | -    | 3.00  | -    | 0.00     | 0.00 |
| 49                      |          | 0.00 M WIDE INTERNAL ROAD | 3.00  | -    | -     | -    | -     | -    | 3.00  | -    | 0.00     | 0.00 |
| 50                      |          | 0.00 M WIDE INTERNAL ROAD | 3.00  | -    | -     | -    | -     | -    | 3.00  | -    | 0.00     | 0.00 |
| 51                      |          | 0.00 M WIDE INTERNAL ROAD | 3.00  | -    | -     | -    | -     | -    | 3.00  | -    | 0.00     | 0.00 |