



OTHERS PROPERTY CHAK ROAD

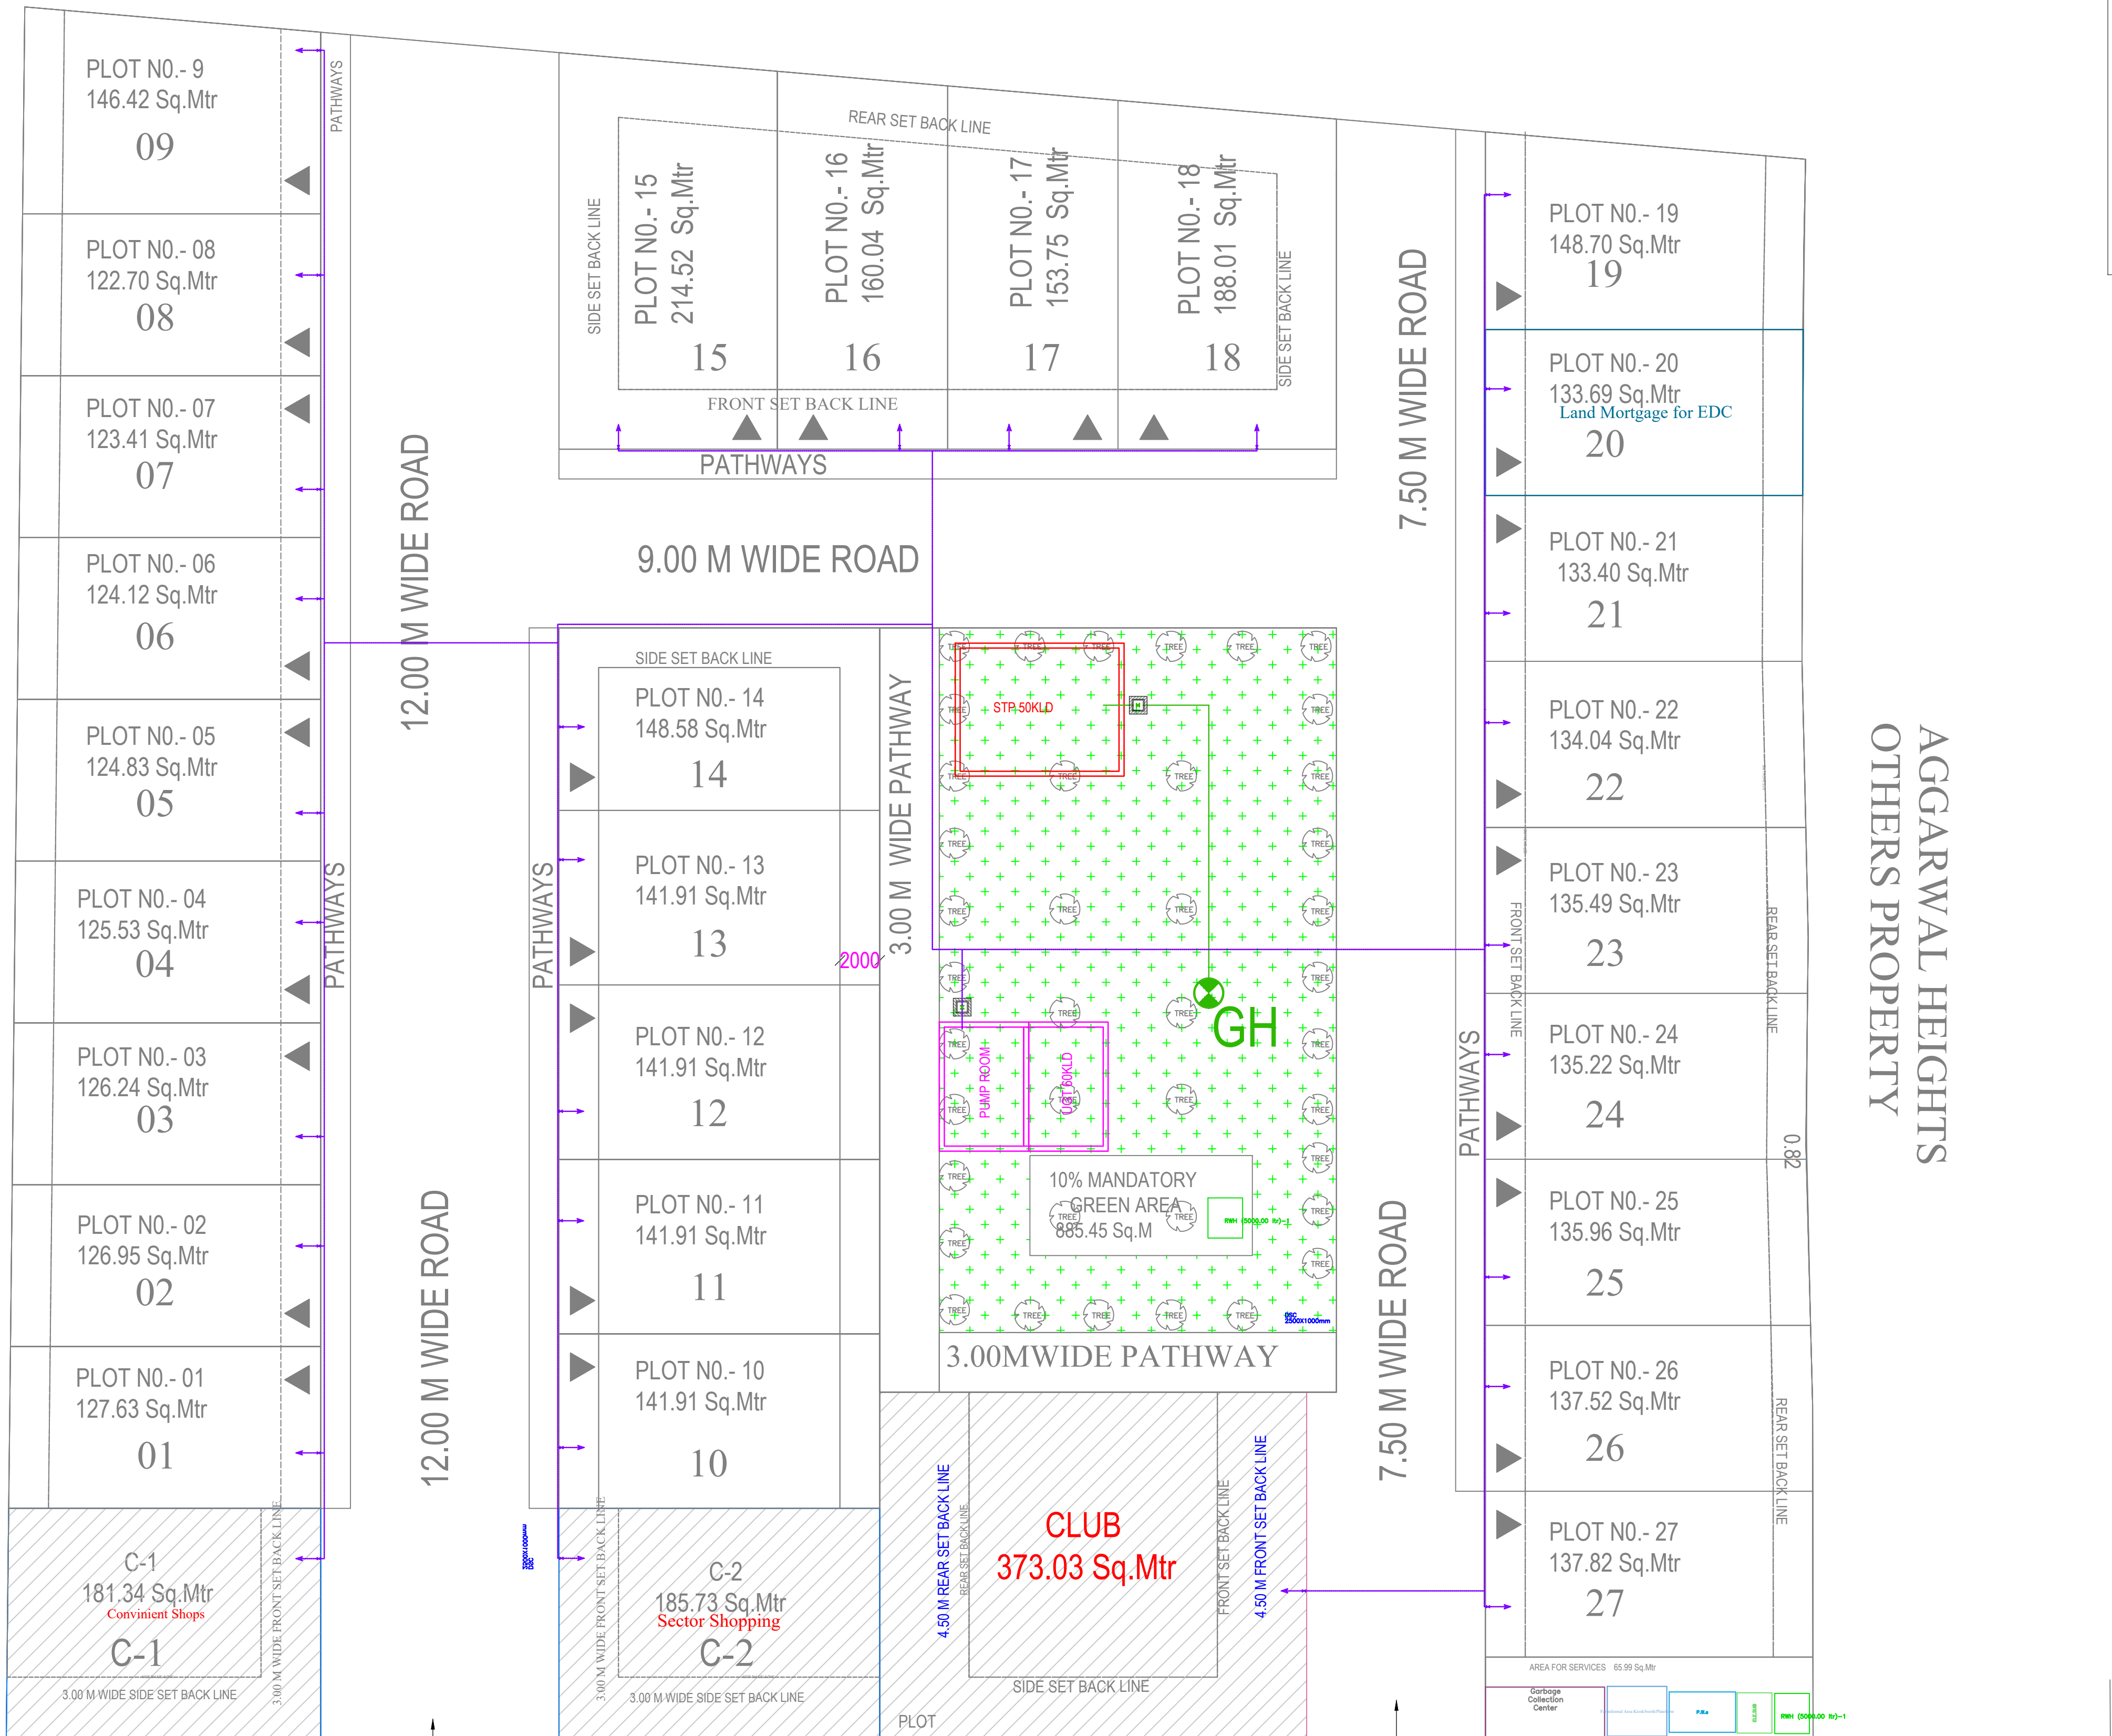

EXTERNAL PLUMBING DUAL PLUMBING NOTES:-	
S.NO.	DESCRIPTION
1.	ALL DIMENSIONS ARE IN MILLIMETERS UNLESS NOTED OTHERWISE.
2.	WRITTEN DIMENSIONS ARE TO BE FOLLOWED. DRAWINGS ARE NOT TO BE SCALED.
3.	PLEASE CO-ORDINATE THIS DRAWING WITH ALL OTHER RELEVANT DRAWINGS OF ALL THE SERVICES.
4.	ALL WATER SUPPLY LINES WORK SHALL BE CARRIED OUT IN MDPE PIPES OF CLASS-3, PE-100 CONFORMING TO ISO SPECIFICATION.
5.	ALL LINES SHOWING IN LAYOUT ARE CENTER LINES.
6.	ALL WATER SUPPLY LINES SHALL BE LAID 800mm BELOW FROM FINISH GROUND LVL.
7.	ALL BURIED PIPES SHALL BE TESTED FOR LEAKAGES AND STRAIGHTNESS AS PER SPECIFICATION.
8.	ALL DOMESTIC WATER SUPPLY PIPES DIA. AS PER DESIGN CHART.

WATER SUPPLY LEGEND:-		
S. No.	SYMBOL	DESCRIPTION
1.		WATER SUPPLY LINE
2.		FLOW DIRECTION

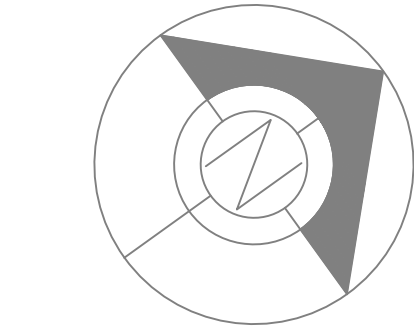

TENDER DRAWING

NOTES :-

1. This drg. is the property of KGN Architects and is not to be used or reproduced without permission.
2. Contractors must verify dimensions on the job and report any discrepancies if any to this office at earliest.
3. Drgs. not to be scaled. Written dimensions to be followed.
4. All dimensions in MM only unless specified otherwise.
5. Drawings shall be read in conjunction with service / structure related drawings .
6. All the columns & shear walls adjoining the staircase and ramp shall be casted in conjunction of staircase and ramp drawings issued separately.

REV. NO. DATE. REMARKS

PROJECT:-

THE ESTATE AT KHASRA NO. 962,
PROPOSED RESIDENTIAL
PLOTTED DEVELOPMET

CLIENT:-

ARCHITECTS :-

KGN
ARCHITECTS

PLOT NO 1, 2ND FLOOR JT TRACTOR AGENCY,
PREM ENCLAVE, KRISHNA NAGAR,
DELHI-MEERUT ROAD, GHAZIABAD

DRAWING NAME:-

WATER SUPPLY LAYOUT PLAN

DRAWN BY:-

KARAN

SCALE :-

1:200@AI

CHECK BY:-

PKS

PAPER SIZE :-

A1

DATE:-

25-09-2024

DRAWING NO

:-

MEP CONSULTANT

PKV CONSULTING ENGINEERS (P) LTD.



815 - C DDA FLATS
EAST OF LONI
ROAD DELHI - 110093
info@pkv.co.in, pramod@pkv.co.in