


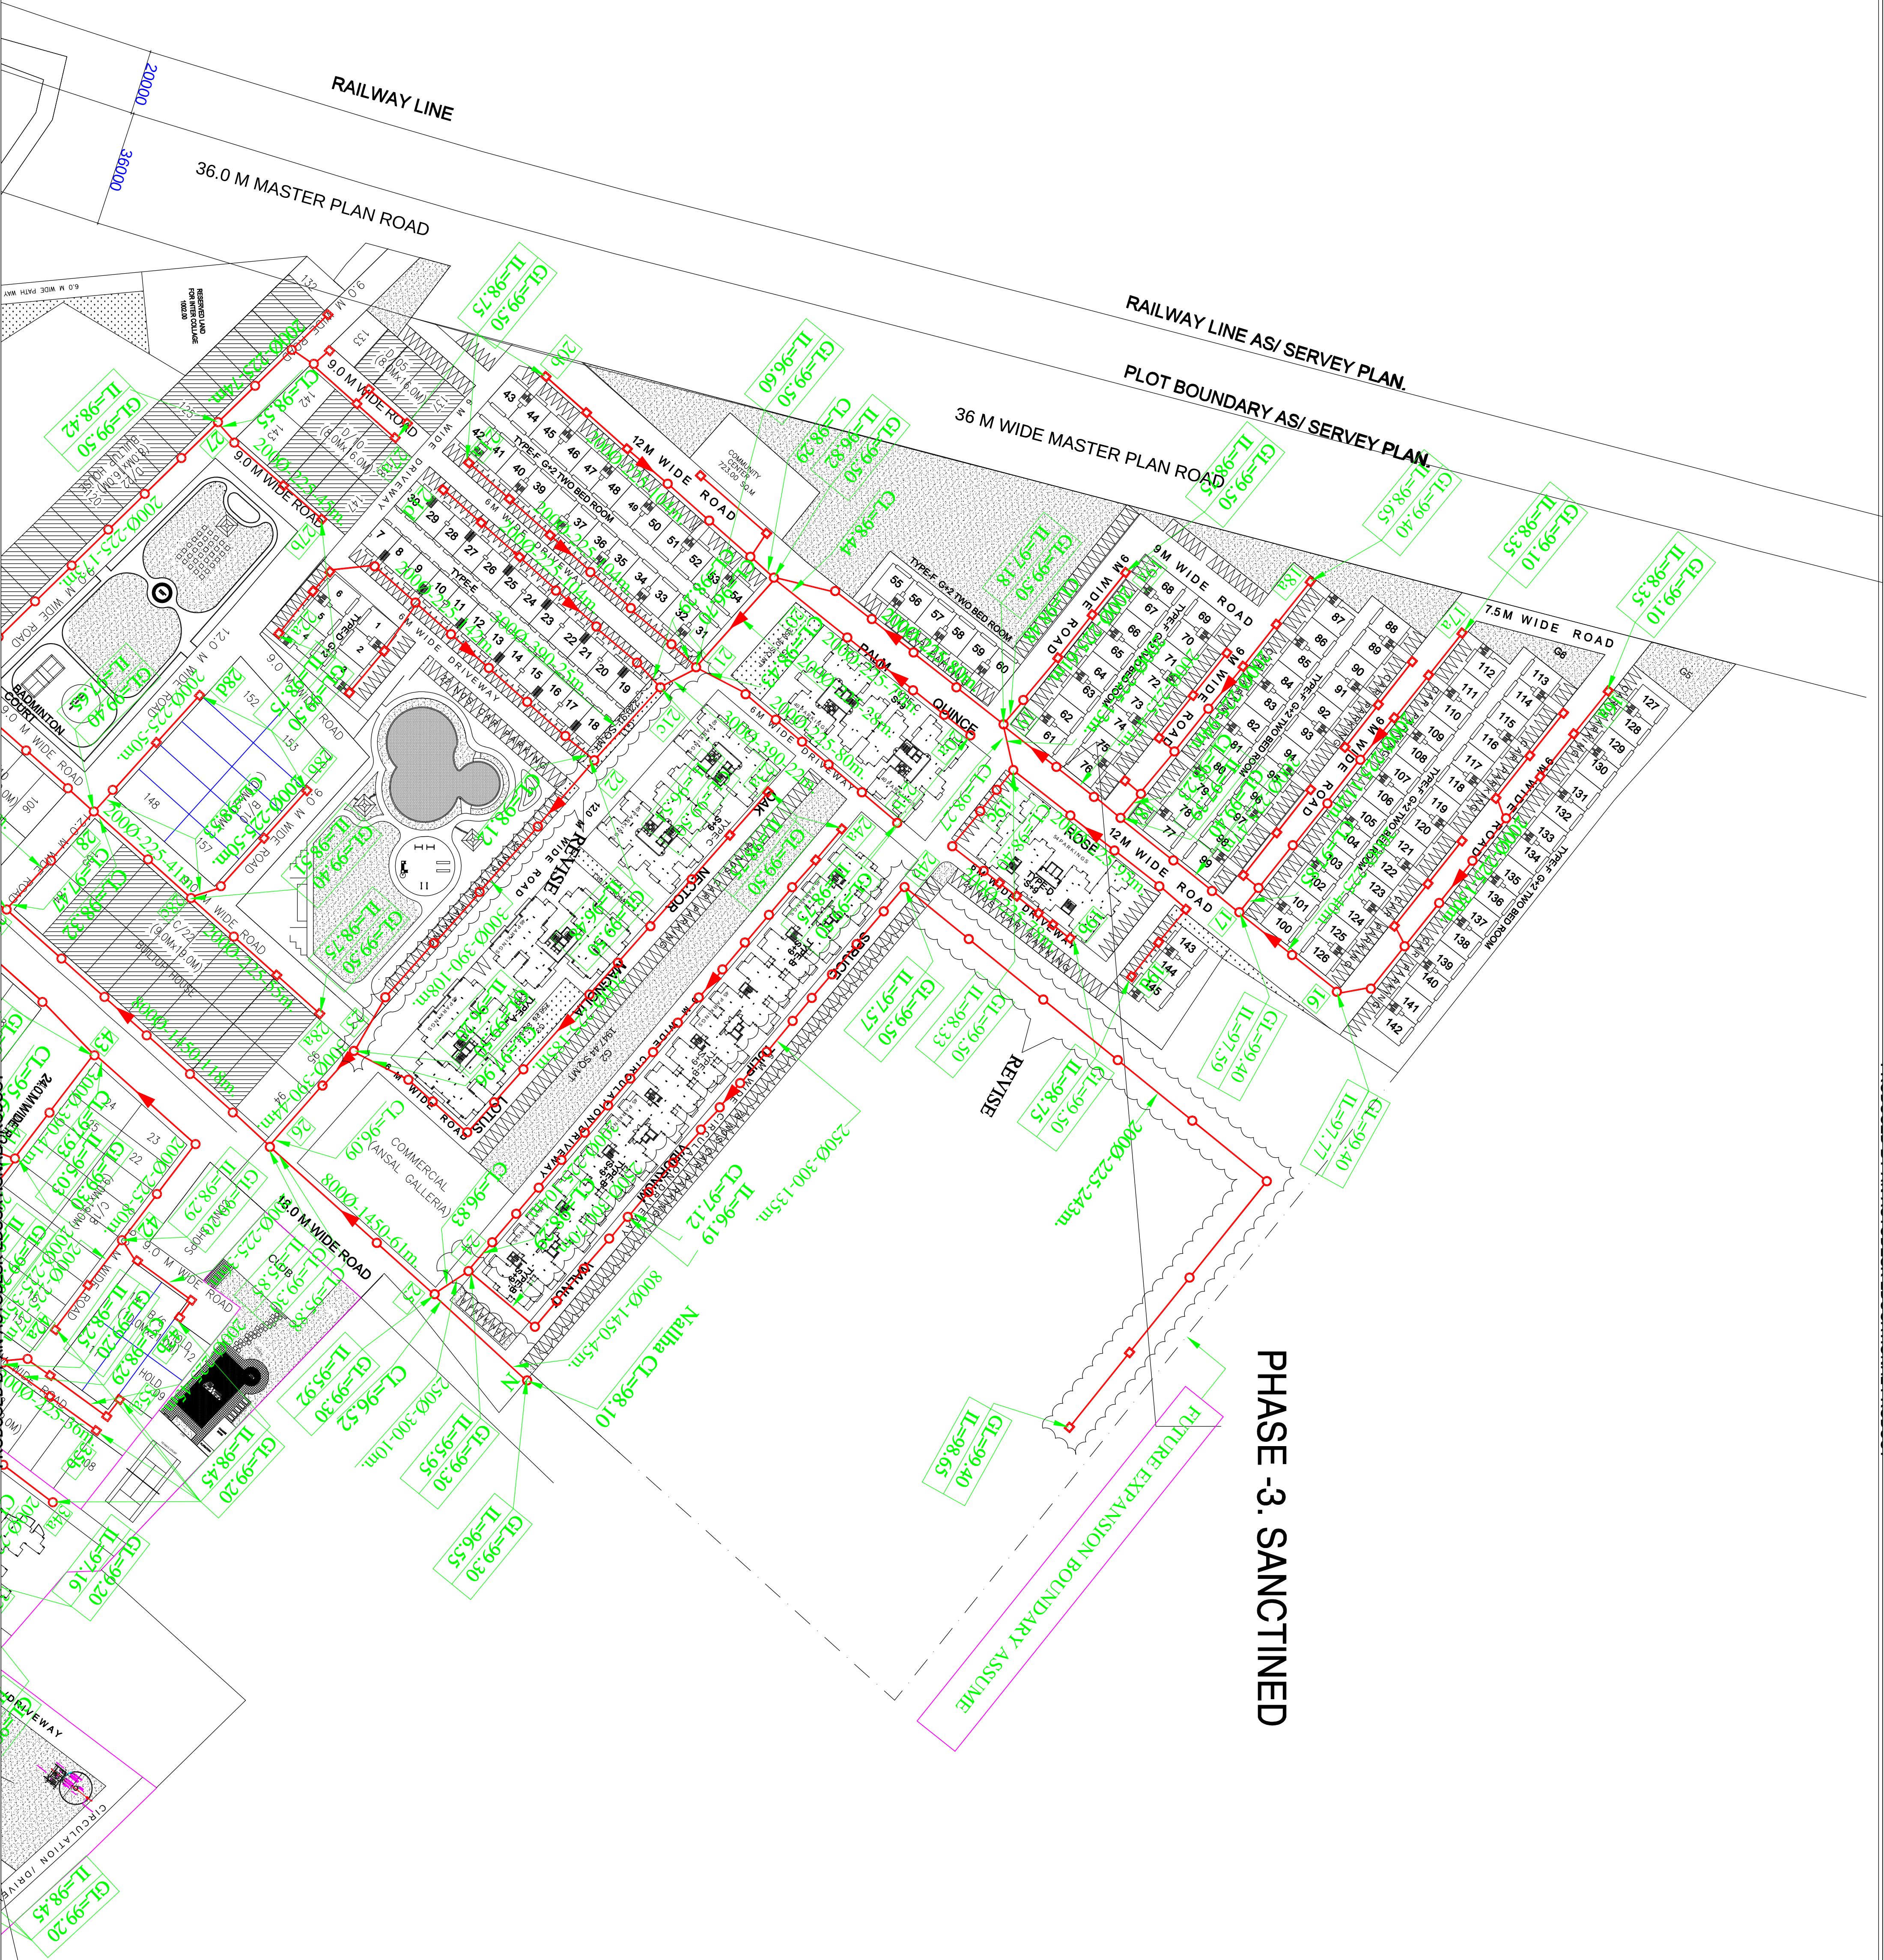

PHASE -3. SANCTINED

LEGEND :		
S.No.	SYMBOL	DESCRIPTION
1.		MANHOLE
2.		SEWER LINE
3.		SERVICE CONNECTION
4.	GL	GROUND LEVEL
5.	IL	INVERT LEVEL
6.	CL	CONNECTION LEVEL

PIPE DIA - SLOPE - LENGTH		
IN MM.	IN MM.	IN M.

4	R4	27.01.2014	Future expansion area added & sewer line shift in parking area from road.
3	R3	21.09.2010	Rev. in Sewerage Network In Phase 2 & Phase 3
2	R2	13.07.2010	Change in Pipe Dia In Marked Area
2	R1	25.05.2010	Rev. in Sewerage Network on 10m Wide Road
1	R0	9.03.2010	G.F.C ISSUED
S.N.	REV.	DATE	DESCRIPTION

PROJECT			
PROPOSED RESIDENTIAL COLONY AT ANSAL TOWN MEERUT.			
TITLE			
PART PLAN OF PHASE-3 SEWERAGE DISPOSAL NETWORK			
DEALT BY.	P.K.	DATE	25.05.2010
CHECKED BY.	M.K.	SCALE	1:1000
DRG NO.	SERV/1052/MEERUT/AT/PART PH-3/S/03		

PHASE -2

MANOJ KUMAR
SR. DESIGN MANAGER
PHE. (SERVICES)

COL. P.K.SINGHAL
V.P. (SERVICES)

ansal HOUSING & CONSTRUCTION LTD.
15, UGF INDRA PRAKASH
21 BARAKHANDA ROAD
NEW DELHI - 110 001