
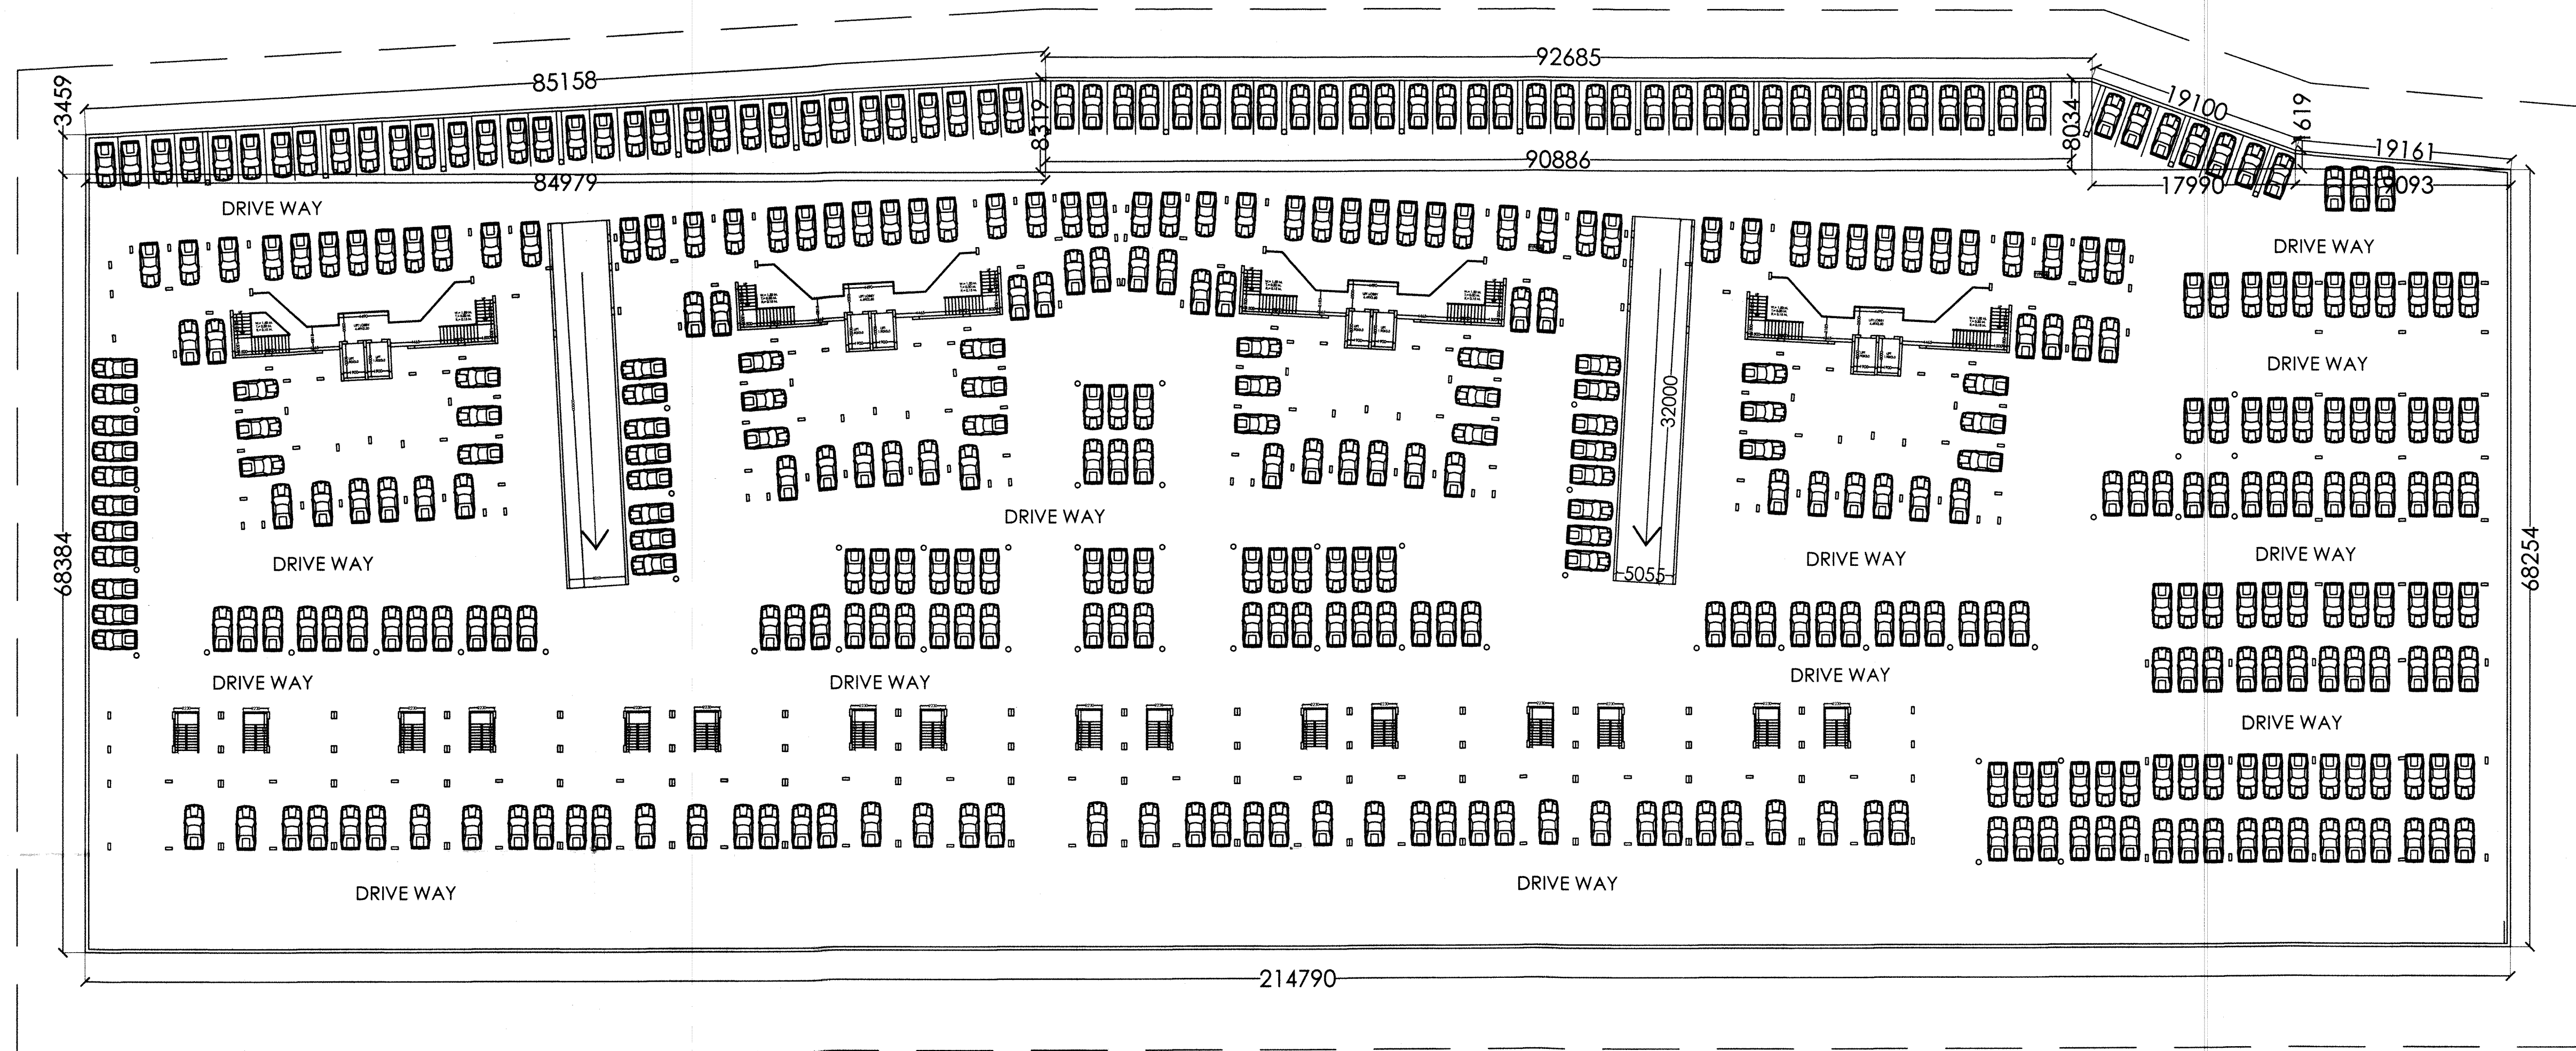


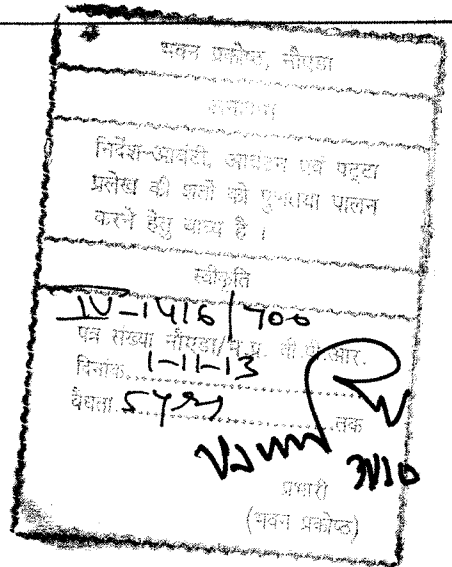

AREA CALCULATIONS:-

BASEMENT AREA

= (A+B+C+D+E)

= A(214.79X68.384)+B($\frac{1}{2}$ X(3.459+8.319)X84.979)+C($\frac{1}{2}$ X(8.319X8.034)X90.886)+D($\frac{1}{2}$ X(8.034+1.619)X17.99)+E($\frac{1}{2}$ X1.619X19.093)

= A(14688.107)+B(500.441)+C(743.129)+D(89.257)+E(15.455)

= 16036.389 SQ.M.

PARKING CALCULATIONS:-

=CAR PARKING SPACE PROVIDED IN BASEMENT AREA:-

= (16036.389) -(STAIRCASE + LIFT WELL +RAMP AREA)

=(16036.389)-[[(3.96X1.50)+(3.30X1.50)X8)+(3.58X2.23X16)+(3.0X1.9X2X4)+(3.58X2.23X16)]

=(16036.389- 907.514) = **15128.875 SQM.**

OR (15128.875/30) = **504 E.C.S.**

नोट: 1. यह मानचित्र स्वीकृति की विभां से अधिक
सब 5. यह मानचित्र स्वीकृति की विभां से अधिक
नोट: 1. यह मानचित्र स्वीकृति की विभां से अधिक
सब 5. यह मानचित्र स्वीकृति की विभां से अधिक

PROJECT:-
**GROUP HOUSING FOR
M/S CONSORTIUM INFRASTRUCTURE PVT.LTD.
PLOT NO- SC-01/B-3 AT SECTOR-150, NOIDA**

SIGNING AUTHORITY

Authorized Signature
For Consortium Infrastructure Pvt. Ltd.

ARCHITECT'S SIGN

PANKAJ NATH ANDLEY
B.Arch, M.Arch.
ARCHITECT

SUBMISSION DRAWING

DRG. TITLE:-
BASEMENT PLAN

SCALE:-
DLT.BY:-
DRG. NO.: 02
DATE:-29/08/2013

ARCHITECTS:-
P. N. ANDLEY B.Arch, M.Arch.
ANDLEYS ASSOCIATES PVT. LTD.
ARCHITECTS ENGINEERS PLANNERS
39 HOUSING SOCIETY N.D.S.E-I NEW DELHI - 110049