
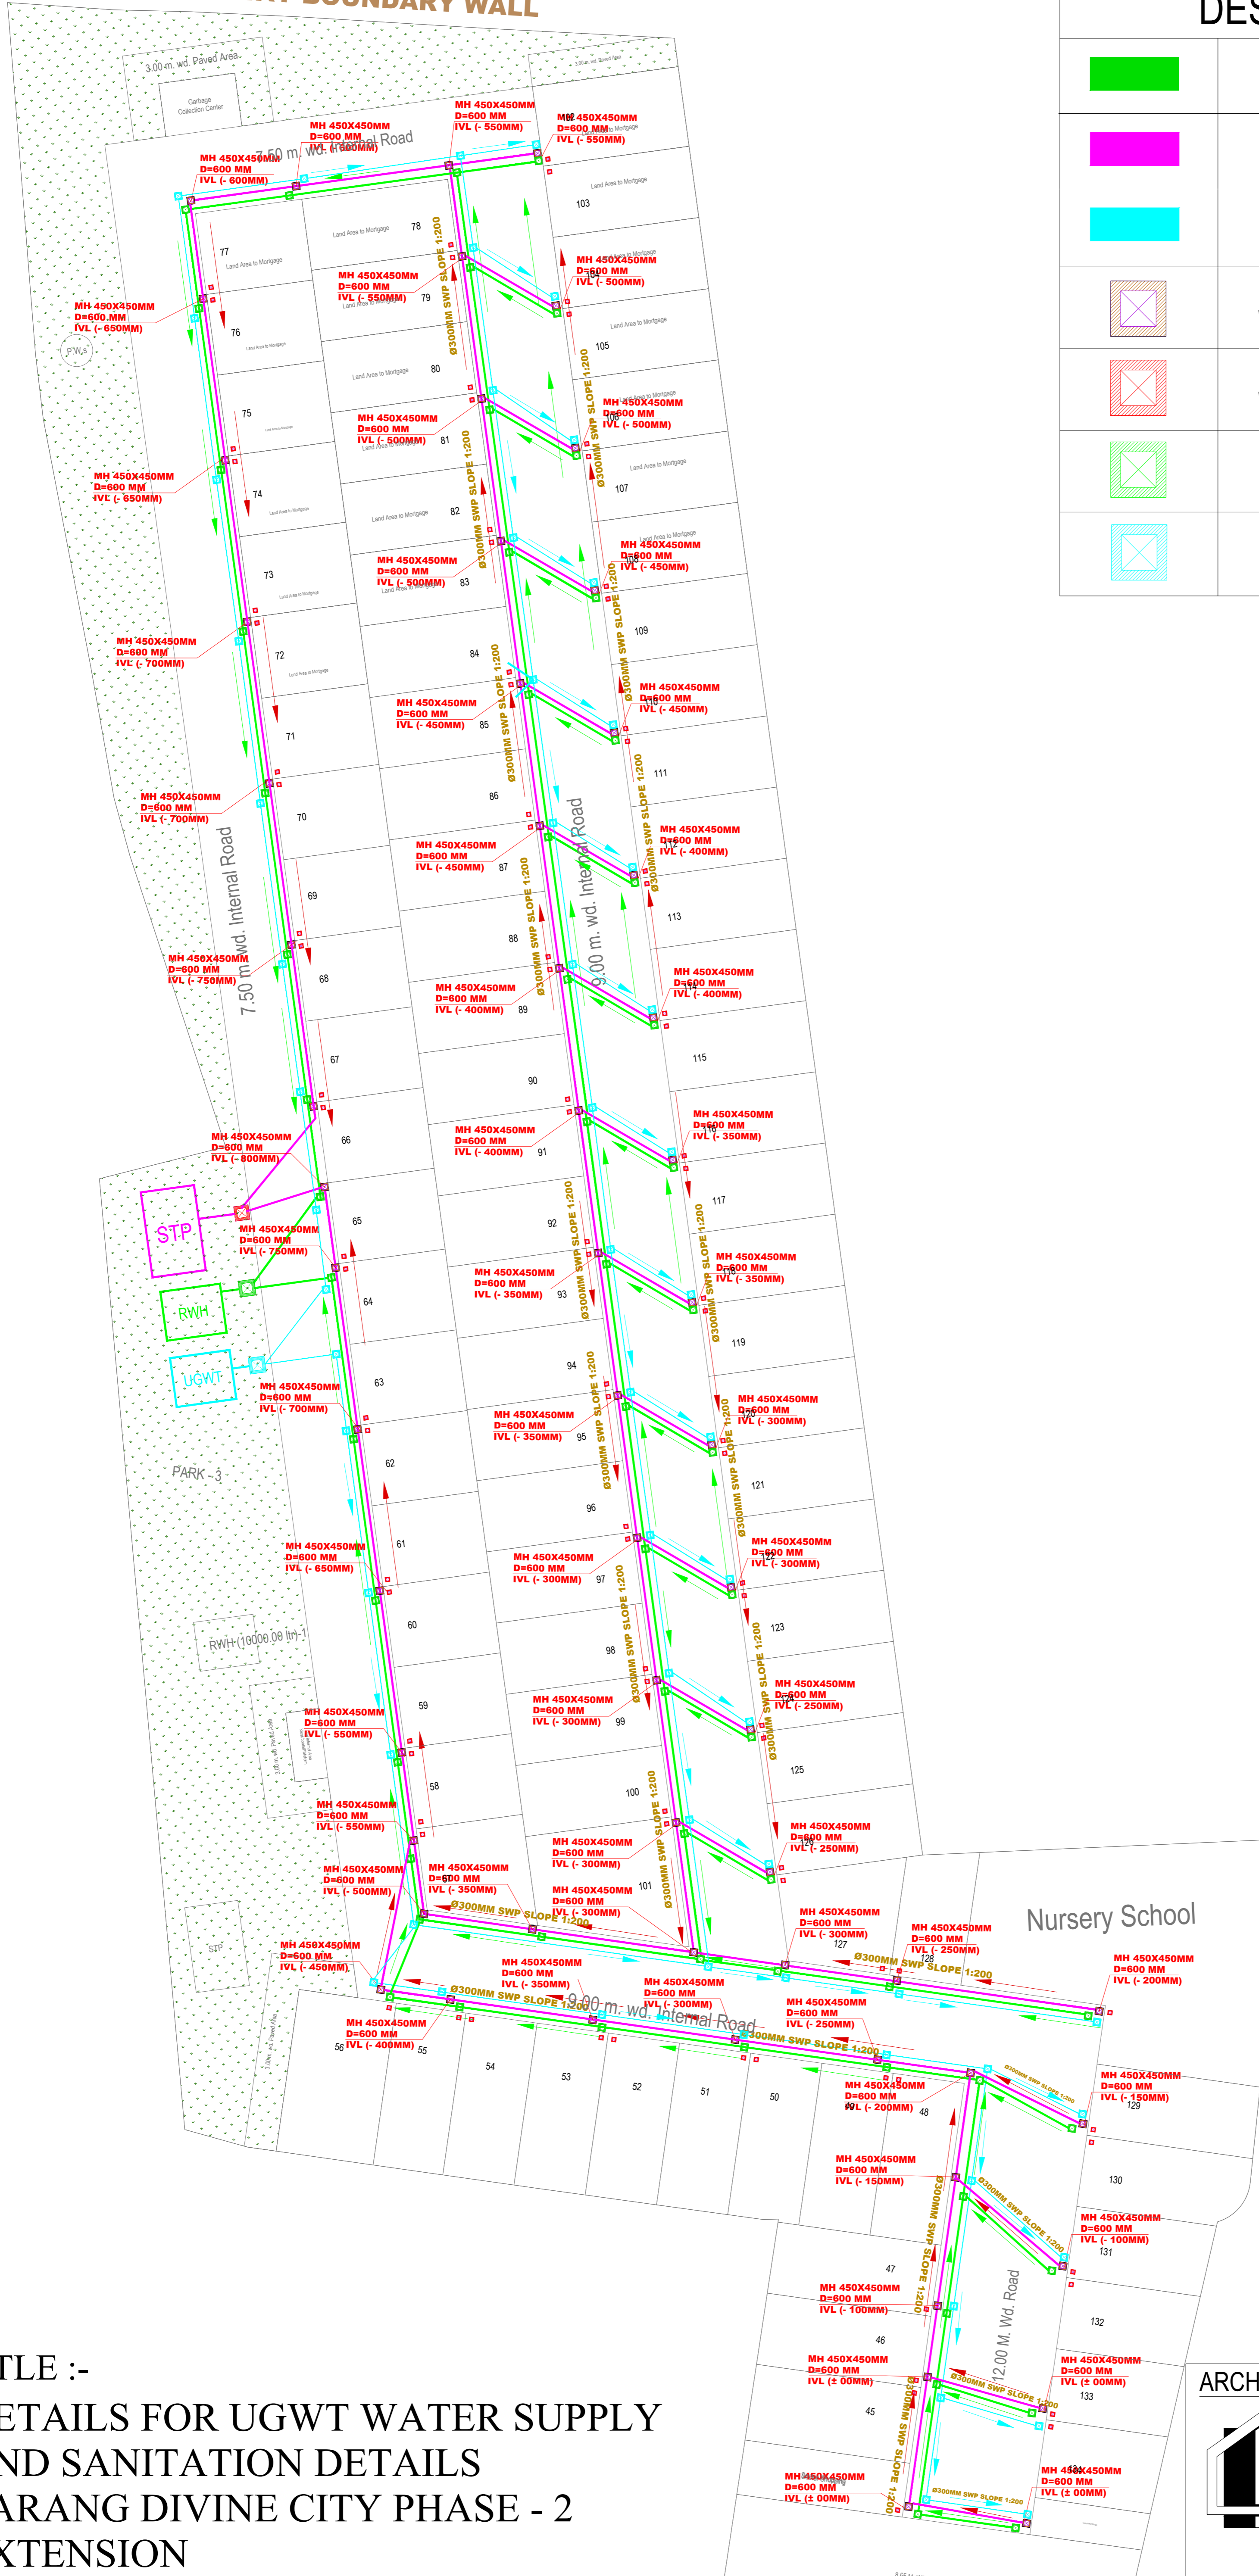


RAILWAY BOUNDARY WALL

DESCRIPTION

| | |
|---|--------------------|
|  | RWP 300MM |
|  | RWP 300MM |
|  | 110 MM SUPPLY PIPE |
|  | SWP MH 450 X 450 |
|  | SWP MH 600 X 600 |
|  | RWP MH 450 X 450 |
|  | RWP MH 450 X 450 |



TITLE :-
DETAILS FOR UGWT WATER SUPPLY
AND SANITATION DETAILS
TARANG DIVINE CITY PHASE - 2
EXTENSION

ARCHITECTS:



BAJAJ CONSTRUCTIONS

Architects Engineers Structural Consultants
 Interior Designers Valuer & PMC
 A-8/7, KRISHNA NAGAR, MATHURA
 PH. 790020488
 CELL. 9412280100.
 Website : www.bajajconstructions.com
 E-mail : bajaj_consts@rediffmail.com
 bajajconstructions2@gmail.com

AN ISO 9001-2015
 CERTIFIED COMPANY