
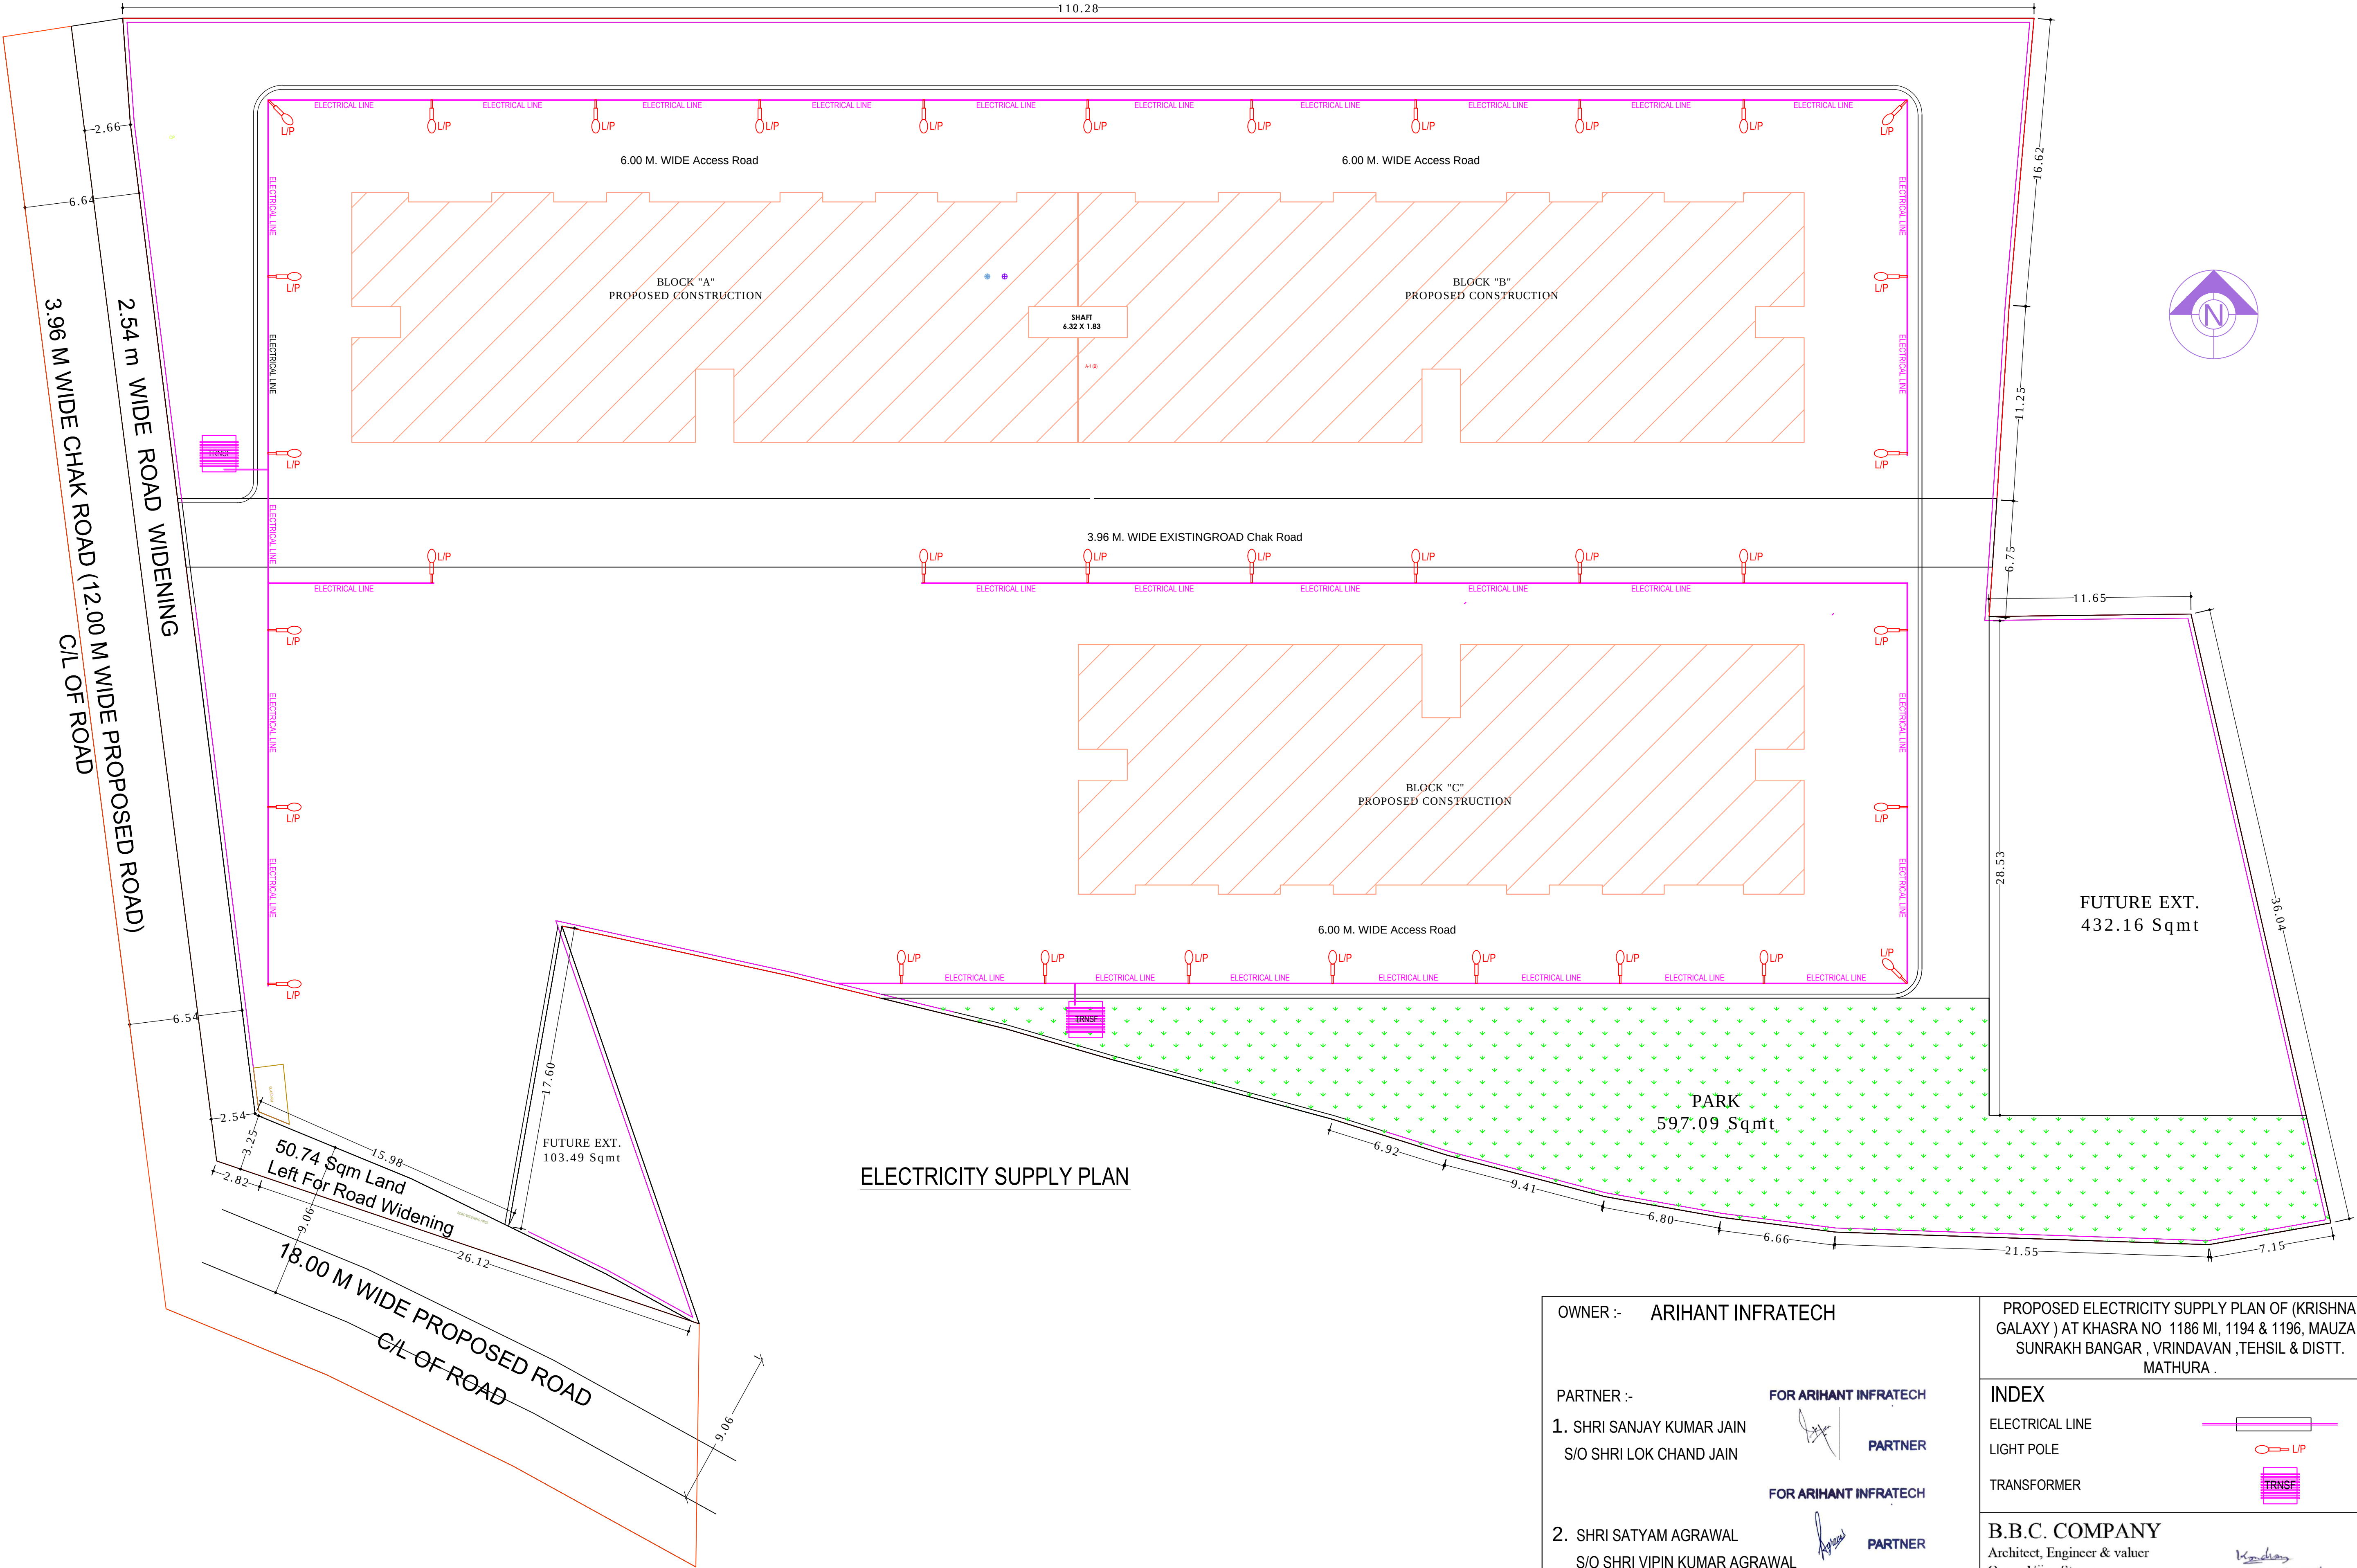
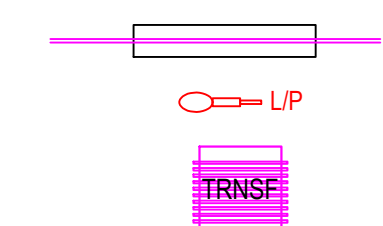


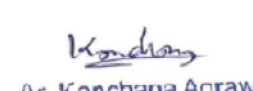

ELECTRICITY SUPPLY PLAN

|                                                                    |   |   |                                                                                       |
|--------------------------------------------------------------------|---|---|---------------------------------------------------------------------------------------|
| OWNER :- ARIHANT INFRATECH                                         |   | PROPOSED ELECTRICITY SUPPLY PLAN OF (KRISHNA GALAXY ) AT KHASRA NO 1186 MI, 1194 & 1196, MAUZA - SUNRAKH BANGAR , VRINDAVAN , TEHSIL & DISTT. MATHURA .   |                                                                                       |
| PARTNER :-<br>1. SHRI SANJAY KUMAR JAIN<br>S/O SHRI LOK CHAND JAIN | FOR ARIHANT INFRATECH<br><br>PARTNER | INDEX<br>ELECTRICAL LINE<br>LIGHT POLE<br>TRANSFORMER   |  |
|                                                                    | FOR ARIHANT INFRATECH<br><br>PARTNER |   |                                                                                       |
| 2. SHRI SATYAM AGRAWAL<br>S/O SHRI VIPIN KUMAR AGRAWAL             |   | B.B.C. COMPANY<br>Architect, Engineer & valuer<br>Opp. - Vijay Stores<br>Bsa collage road, Mathura<br><br>Ar. Kanchana Agrawal<br>(M. Arch)<br>Reg. No. -CA/26/16/79875<br>Architect & Valuer |                                                                                       |
|                                                                    |   | ARCHI. SIGN.   |                                                                                       |