



## HKDGANPATI INFRASHAPERS LLP

### Development works details

SR NO.	DEVELOPMENT WORKS	ENTER BRIEF DESCRIPTION
1	Demarcation of plots	Plot are is 3729.7 sqm and it has acces from 75m wide front road and 18m wide side road.
2	Boundry wall	1.5 m high brick wall and will have ms railing of .5m in top of it
3	Road work	All Driveway work will be Bituminous work and will have paving on both sides.
4	Footpaths	No footpaths
5	Water supply including drinking water supply	We have one bore hole giving suply to UGWT from where suply will be sent to terrace tank though pumps.
6	Sewer system	STP is proposed as per capacity to treat the waste water.
7	Drain	Storm water and Rain water is collected though chambers and discharged to Rain Water Harvesting pit.
8	Parks	We have green park which will be used for different activities.
9	Tree planting	We have propose Trees in green areas proposed.
10	Design for eletric supply including street lighting	We have designed project on full project size and have transformer and DG backup for common areas.
11	Community buildings	Small portion at stilt is part of community facility.
12	Treatment and Disposal System of Sewage and Sullage water	All Dishcharge shall go to stp and at overflow or when it is forefully demmed it shall be discharged to Municipal Discharge drain.
13	Solid Waste Management And Disposal System	There is a propoer garbage collection place.
14	Water Conservation System	We will use low flow sanitary and suggest individuals to save water.
15	Energy Management System Including Use of Renewable Energy	We will use Solar for common areas and put up led lights.

For HKDGANPATI INFRASHAPERS LLP

*Signature*

Arazi No – 189/1, Chandpur, Infront of Varanasi Transport-Lahartara, Varanasi -221002

Mobile : +91936998154, +919161280999

Designated Partner




## HKDGANPATI INFRASHAPERS LLP

16	Fire Protection And Fire Safety System	We will provide Fire fighting system as per local authority's requirements.
17	Social Infrastructure And Other Public Amenities Including Public Health Services	<ol style="list-style-type: none"><li>1. Swimming Pool</li><li>2. Community Hall and Activity Room</li><li>3. Fire Fighting System</li><li>4. Gated Community</li><li>5. Intercom Facilities</li><li>6. Lifts-1 Goods Lift and 2 Passenger Lifts</li><li>7. Two Convenience Shops in the Campus</li><li>8. Green Park Area</li><li>9. Children's Play Area</li><li>10. Open Gym</li><li>11. Badminton Court</li><li>12. Reception Area</li><li>13. Basement and Stilt Level Parking</li><li>14. Boom Barrier at Main Entry</li><li>15. UPVC Doors and Windows for Balconies</li><li>16. 24x7 Power Backup</li><li>17. 24x7 Security Guards</li><li>18. Rain Water Harvesting</li><li>19. STP (Sewage Treatment Plant)</li><li>20. Solar System on Terrace for Common Areas</li></ol>
18	Emergency Evacuation Services	We have 2 staircases and which open directly onto the ground.
19	Other Miscellaneous Work	N.A.

For HKDGANPATI INFRASHAPERS LLP

Designated Partner

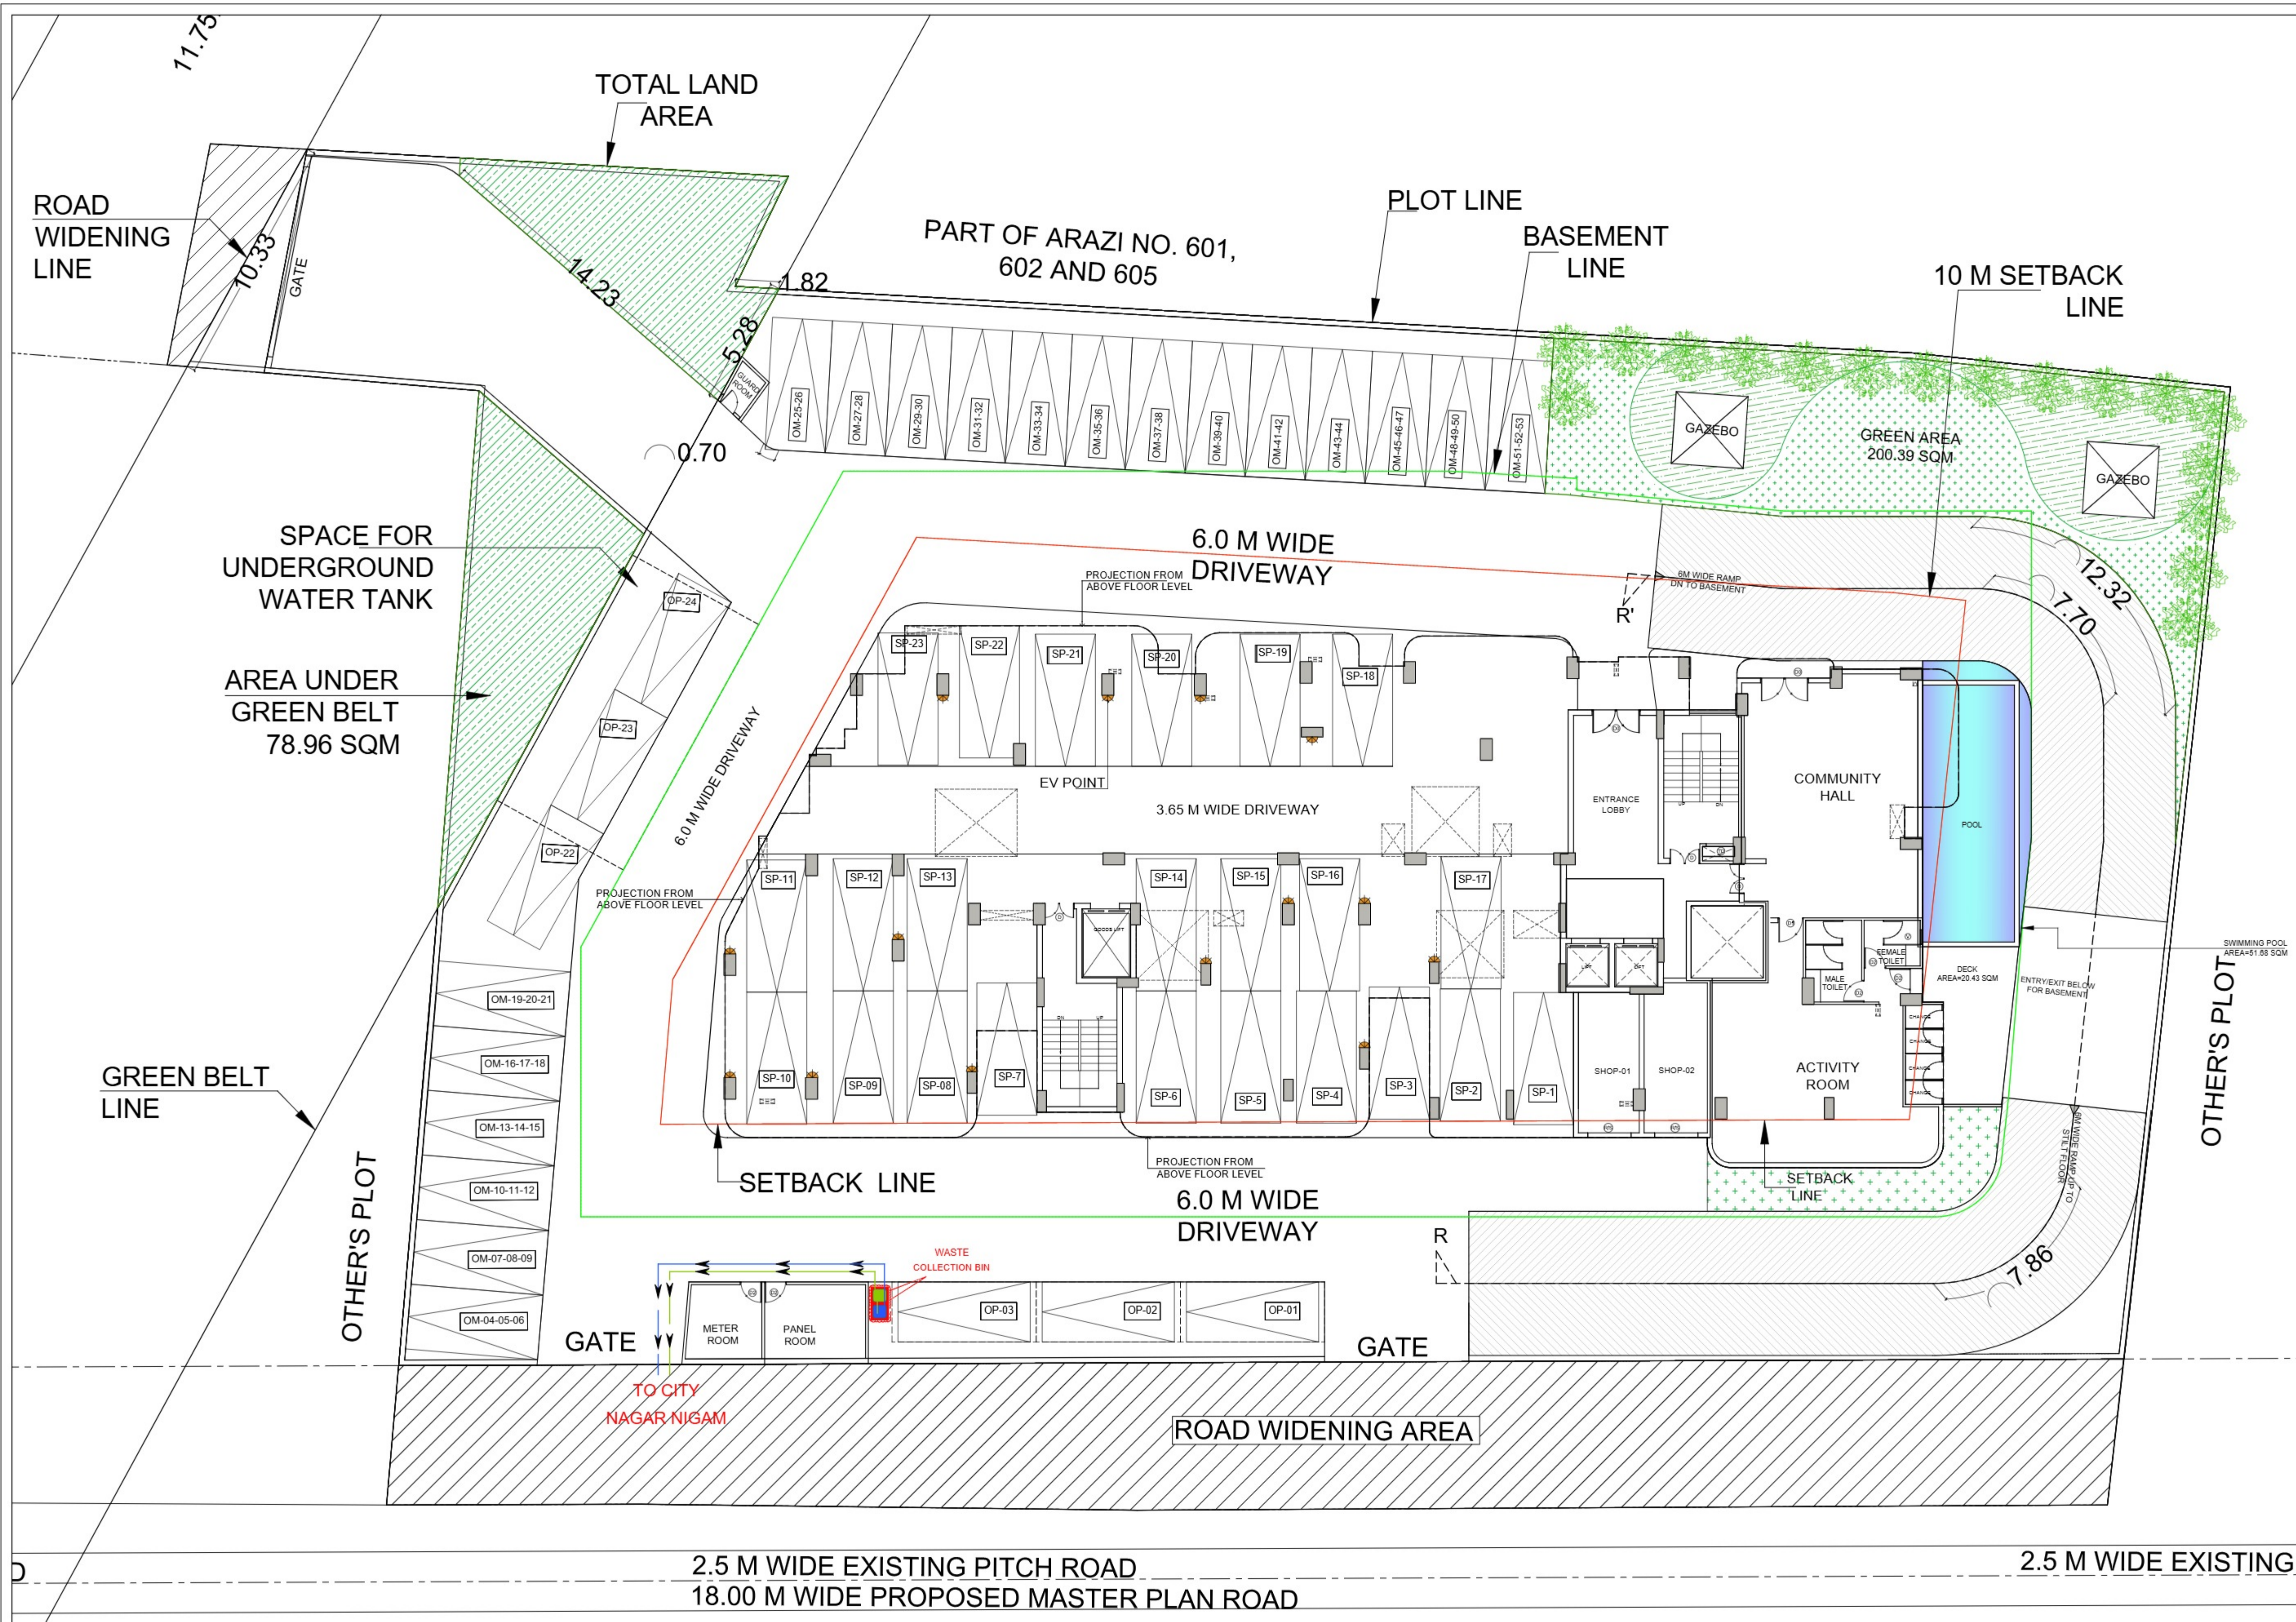

- NOTES**
- \* THIS DRAWING IS THE PROPERTY OF AVIGHNA ASSOCIATES AND IS NOT TO BE REPRODUCED, COPIED OR HANDED OVER TO A THIRD PARTY OR USED FOR ANY OTHER PURPOSE OTHER THAN THAT FOR WHICH IT IS INTENDED.
  - \* DIMENSIONS ARE TO BE READ AND NOT MEASURED.
  - \* ASSUME ANY MISSING DIMENSION FROM SITE.
  - \* STRUCTURE & WALL AS SITE ACTUALS.
  - \* WALLS 4" THICK UNLESS NOTED OTHERWISE.
  - \* PLEASE BRING ANY DISCREPANCY IN DRAWING TO ARCHITECT BEFORE COMMENCING WORK AT SITE.
  - \* REFER STR. DRAWING FOR REINFORCEMENT.
  - \* REFER COLUMN SCHEDULE DRAWING.
  - \* THIS DRAWING IS STRICTLY FOR DEMARCATION OF COLUMNS & EXCAVATION.
  - \* SECTION PROVIDED FOR LEVELS.

**LEGEND**

S.NO	SYMBOLS	DESCRIPTION
		DRY WASTE
		WET WASTE

SRP CONSULTANT:-  
**cube consultant**  
 A-8, PATH NO. 4, JAMUNA NAGAR, SODALA, JAIPUR-302008  
 MAIL: - cubepmp@gmail.com  
 PH. NO. +91 741 2221089, 9214308430.

**CLIENT:-**

**PROJECT:-**  
 HKD GANPATI  
 BRAHMADEO APARTMENT

**DWG. TITLE:-**  
 LANDSCAPE PLAN

**avighna associates**  
 ARCHITECTS, INTERIOR DESIGNERS & PLANNERS -  
 studio: 3rd floor block b office no. 303, virendra park, madhyam, vijaynagar - 221010, U.P.  
 phone: 9456888897  
 email: projects@avignastudio.com

SCALE	N.T.S.	NORTH	REV.
DATE	02-02-2026		
DRG. STATUS	O.P.A.		
DEALT BY	PRAKSHAR	DRG. NO.	
CHECKED BY	KUNAL	AA-GH-SP-01	

For HKDGANPATI INFRA SHAPERS LLP

*Yashdeep*  
 Designated Partner



**LANDSCAPE PLAN**