
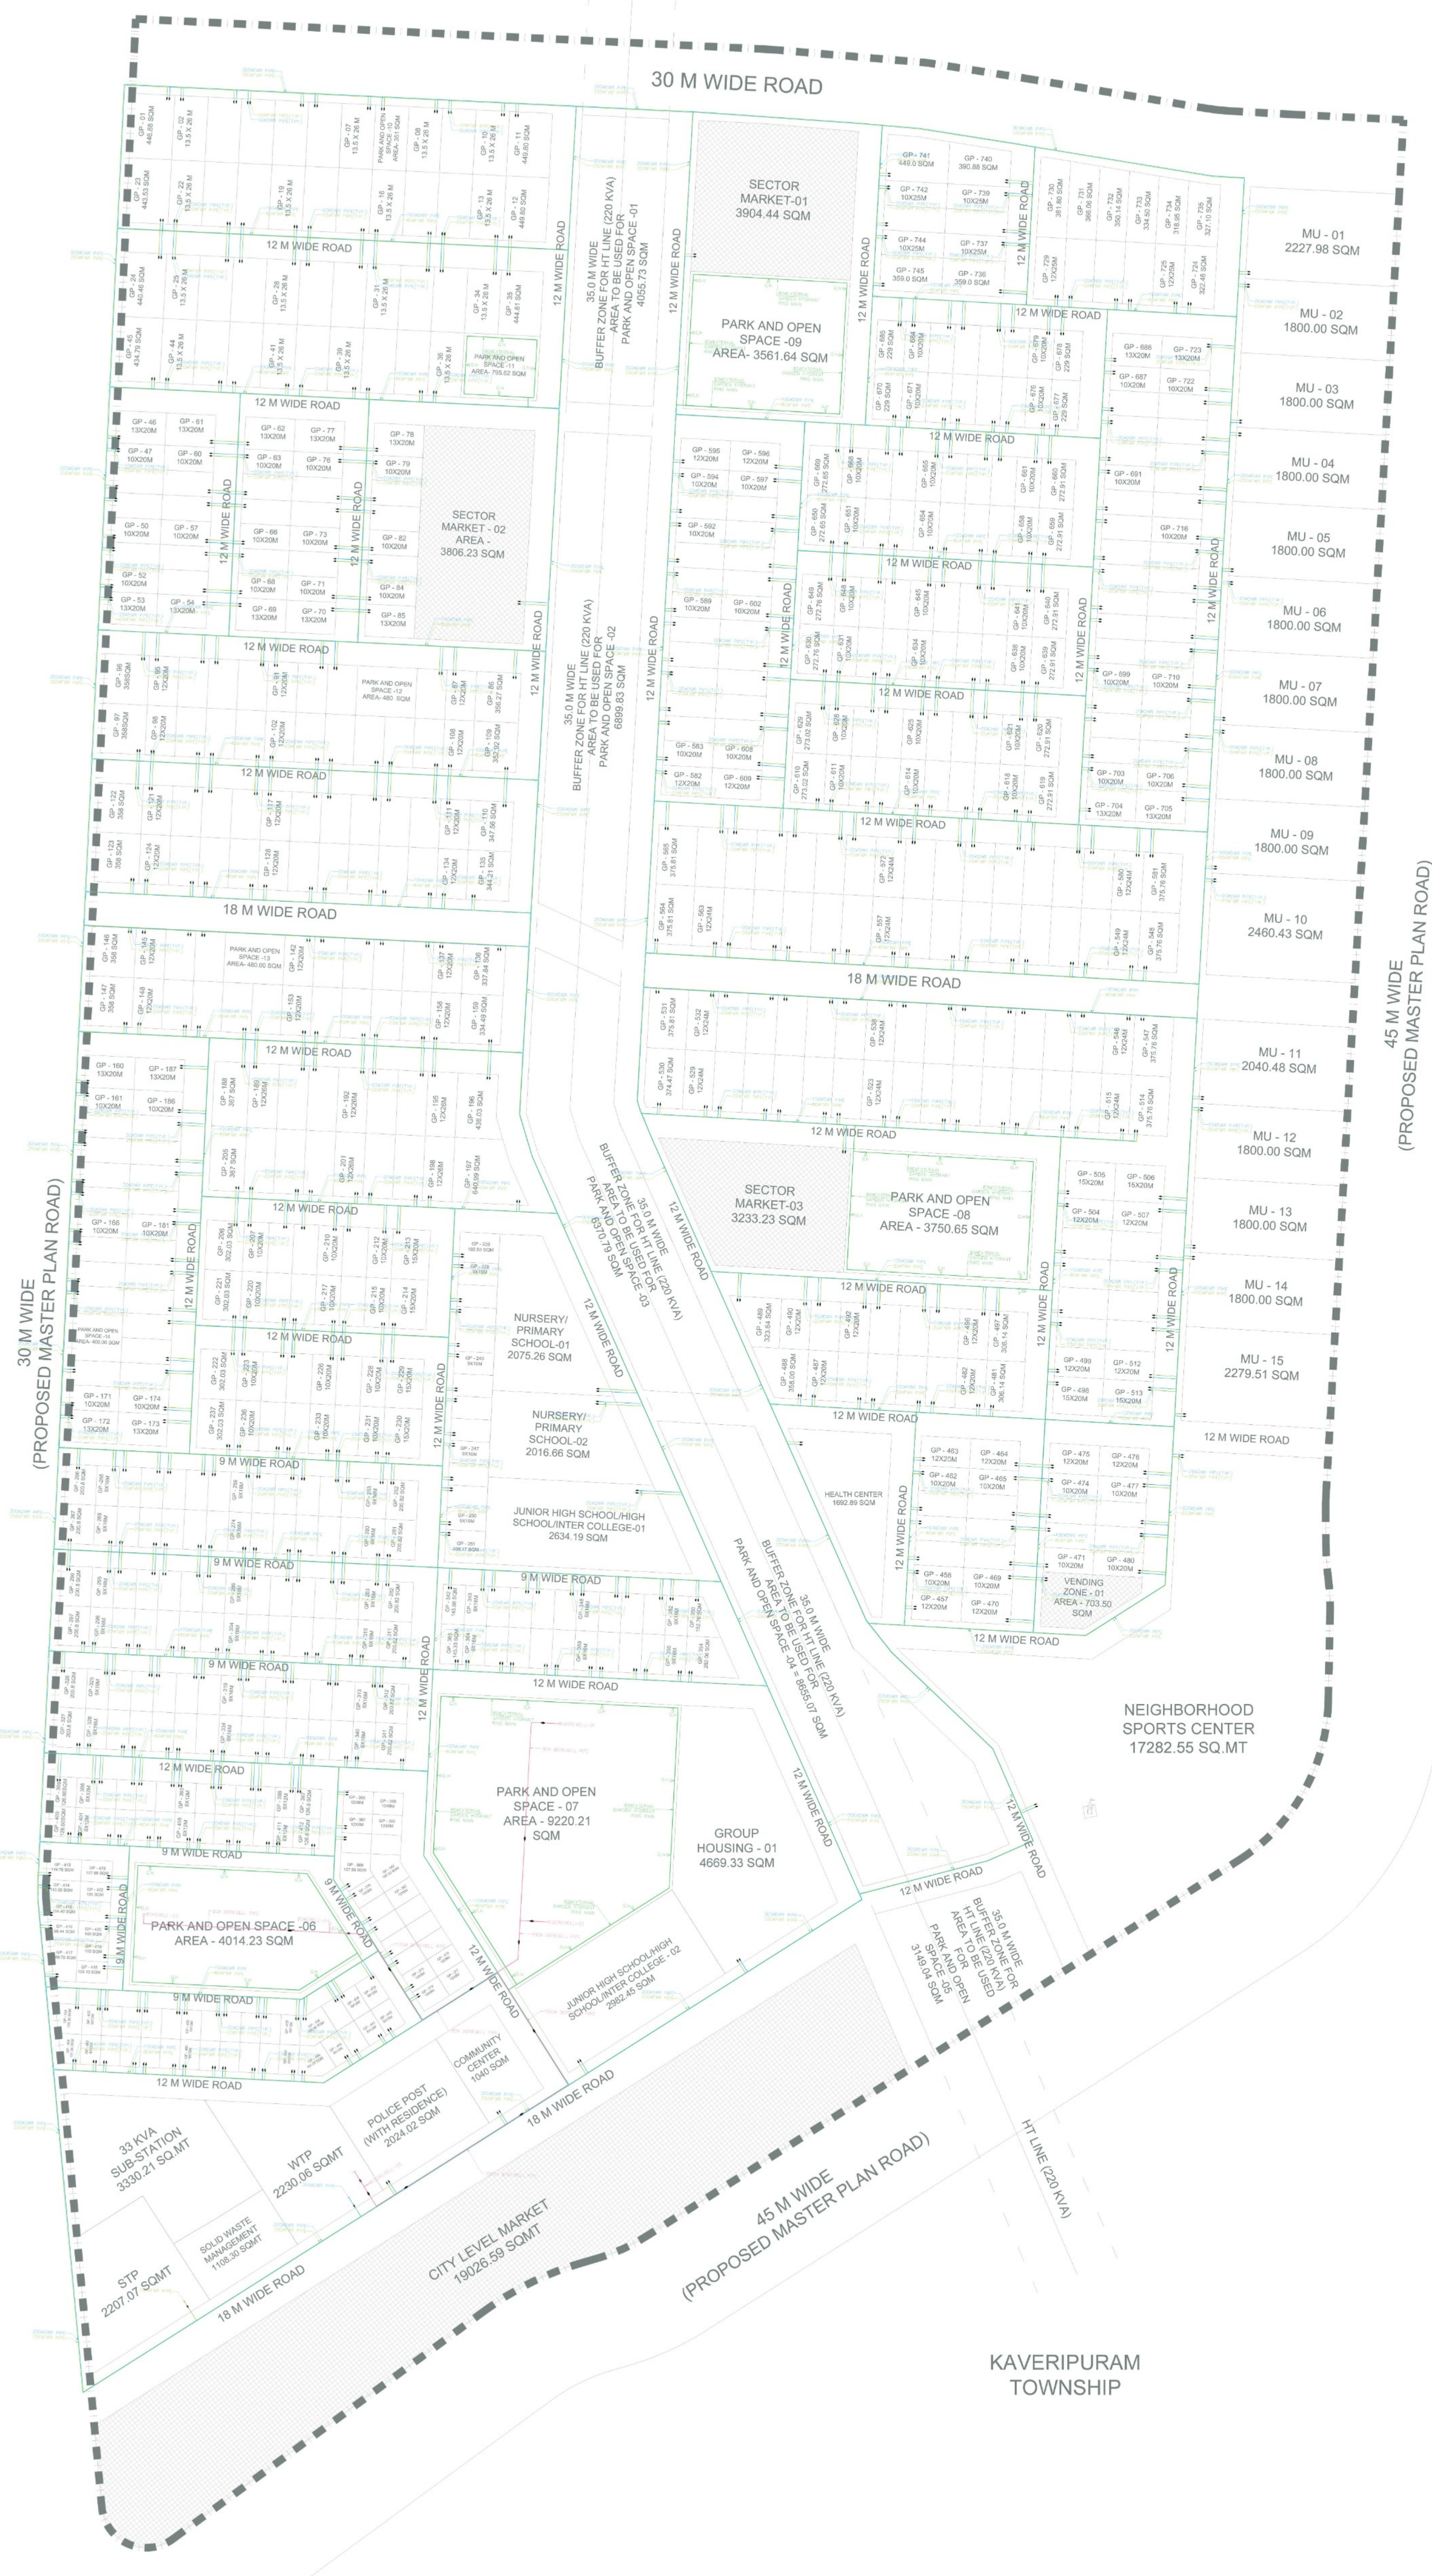



30 M WIDE ROAD

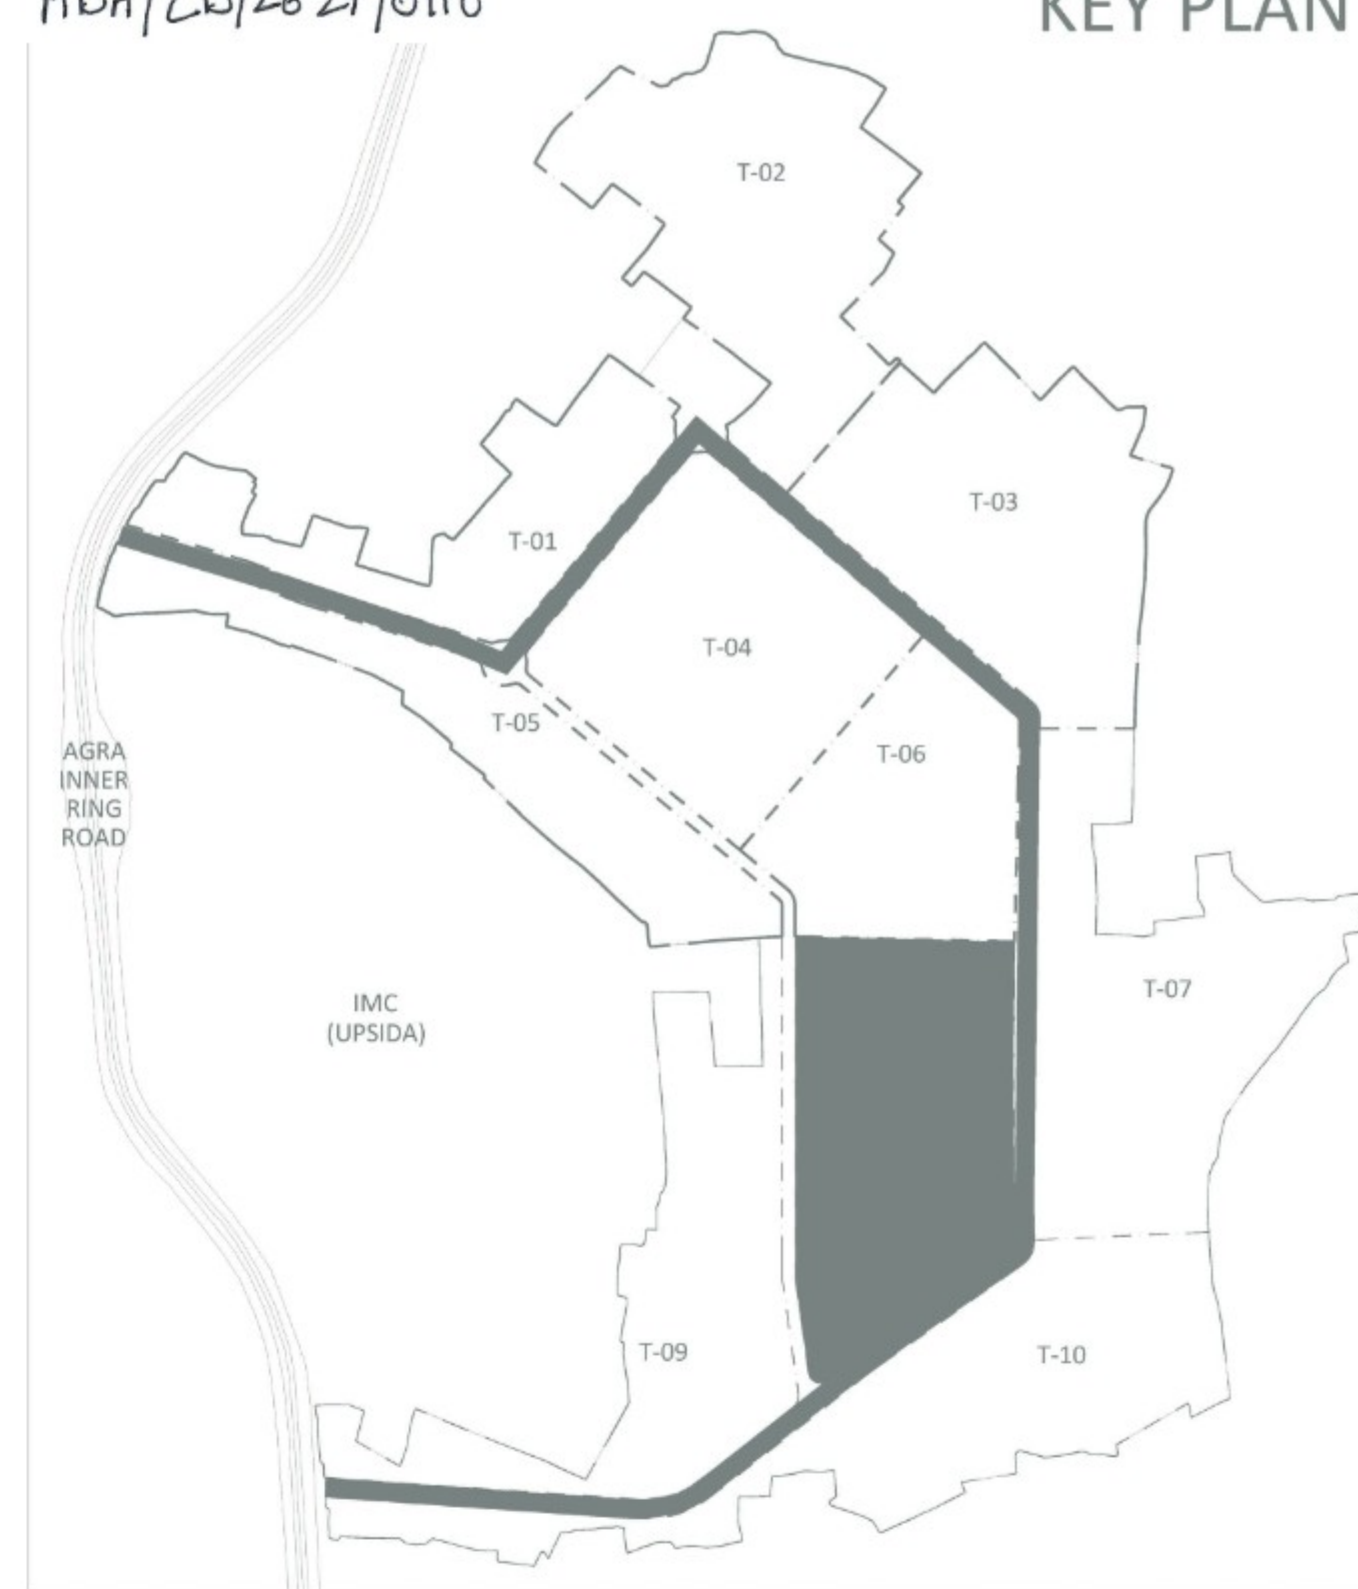

DIA OF MANHOLE	DEPTH OF MANHOLE
910 MM	900 MM TO 1.65 M
1200 MM	1.65M TO 2.3 M
1500 MM	2.3 UP TO 9 M

WATER SUPPLY PIPES TO PLOT
CONNECTION SHALL BE
PROVIDED WITH END CAP

LEGEND :-

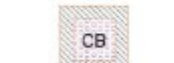S.No.	DESCRIPTION	SYMBOL
1.	SEWERAGE LINE	
2.	STORM WATER LINE	
3.	DOMESTIC WATER RISER PIPE	
4.	FLUSHING WATER RISER PIPE	
5.	EXTERNAL GARDEN HYDRANT LINE	
6.	STORM WATER DRAIN	
7.	INSPECTION CHAMBER SIZE 600X600MM	
8.	CATCH BASIN SIZE 450X450MM	
9.	SEWER CIRCULAR MANHOLE	
10.	STORM WATER CIRCULAR MANHOLE	
11.	VALVE CHAMBER	
12.	CONNECTION LEVEL	CL
13.	INVERT LEVEL	IL
14.	FINISHED FLOOR LEVEL	FFL