



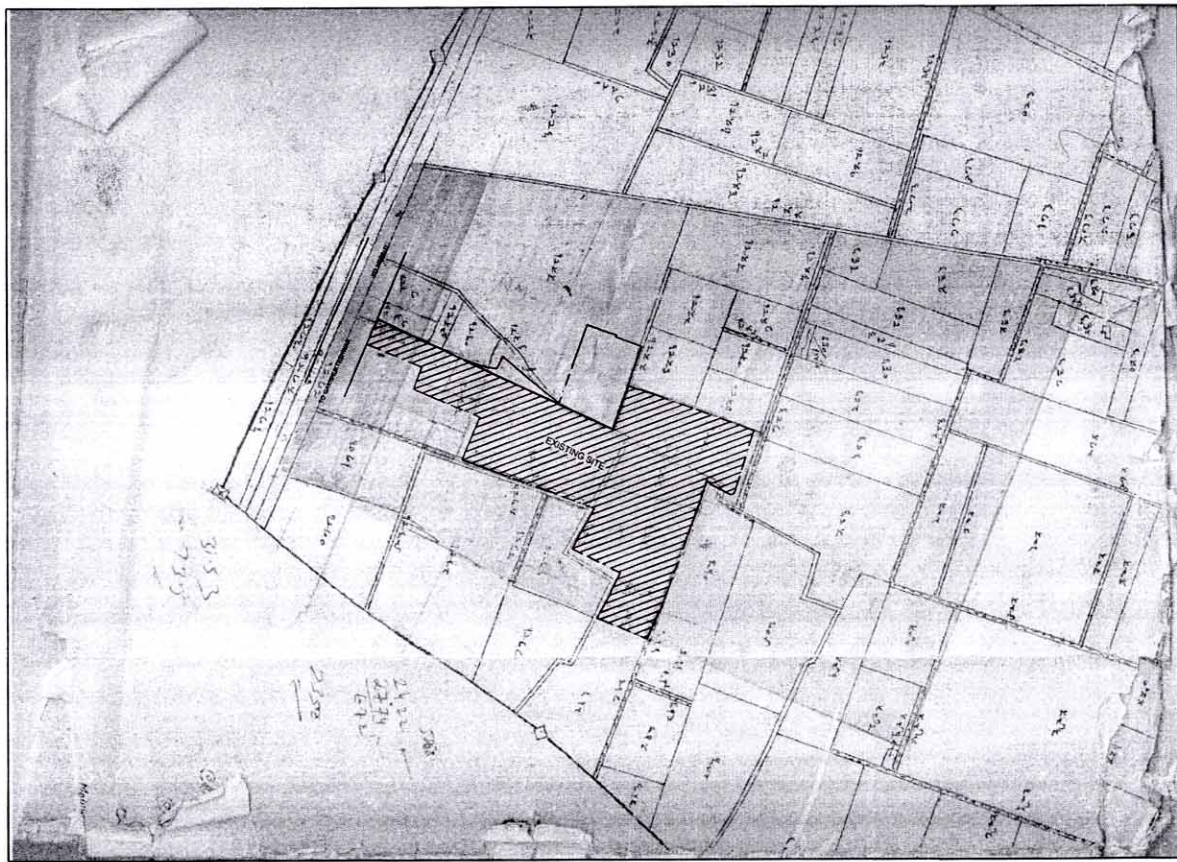


SAZRA PLAN OF VILL.- DATAWALI GESUPUR

(NOT TO SCALE)

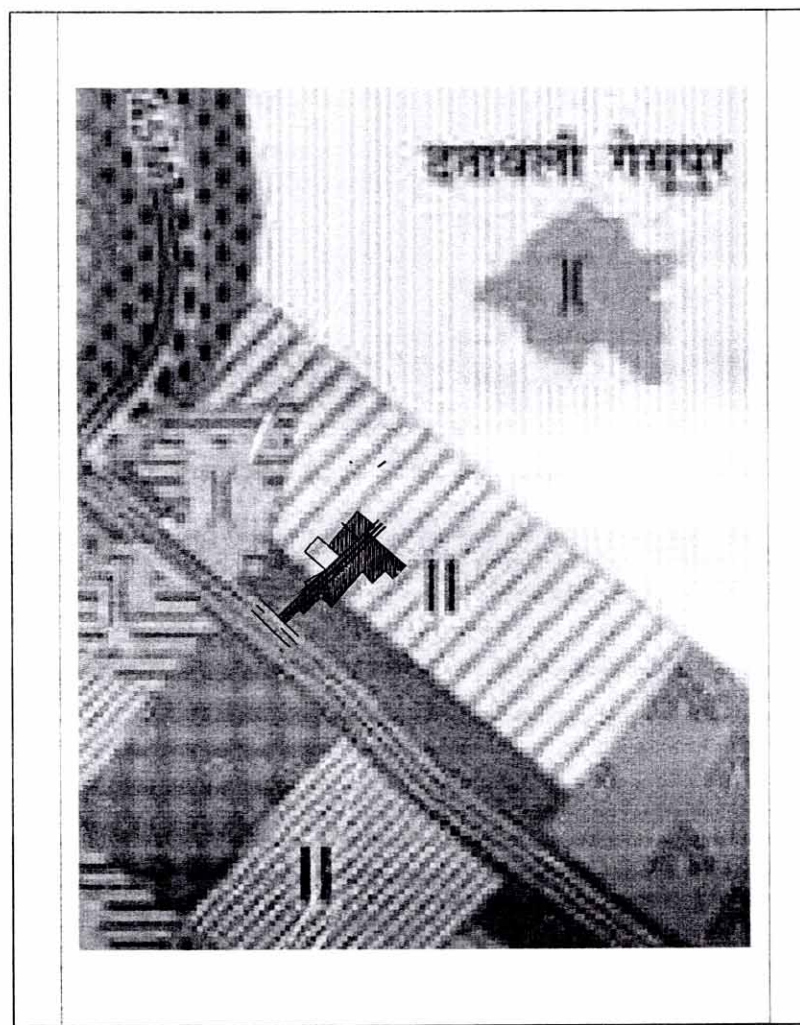


LOCATION PLAN OF MASTER PLAN

(NOT TO SCALE)

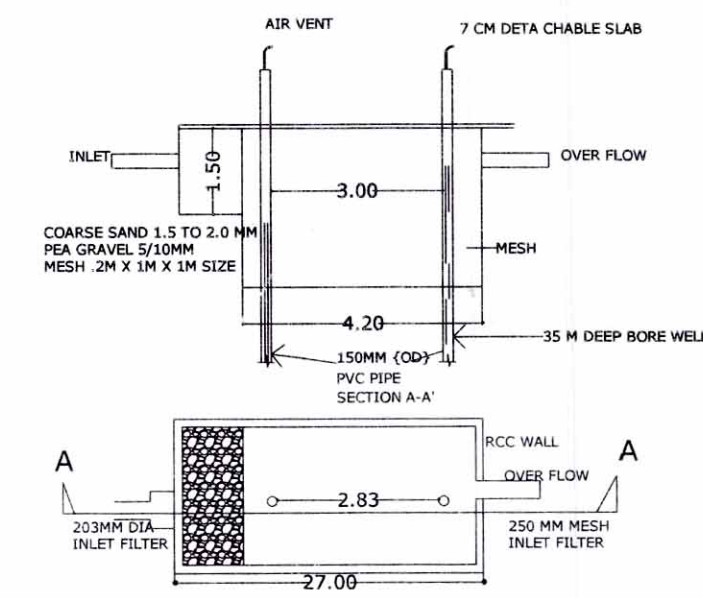

PLAN OF RAIN WATER HARVESTING

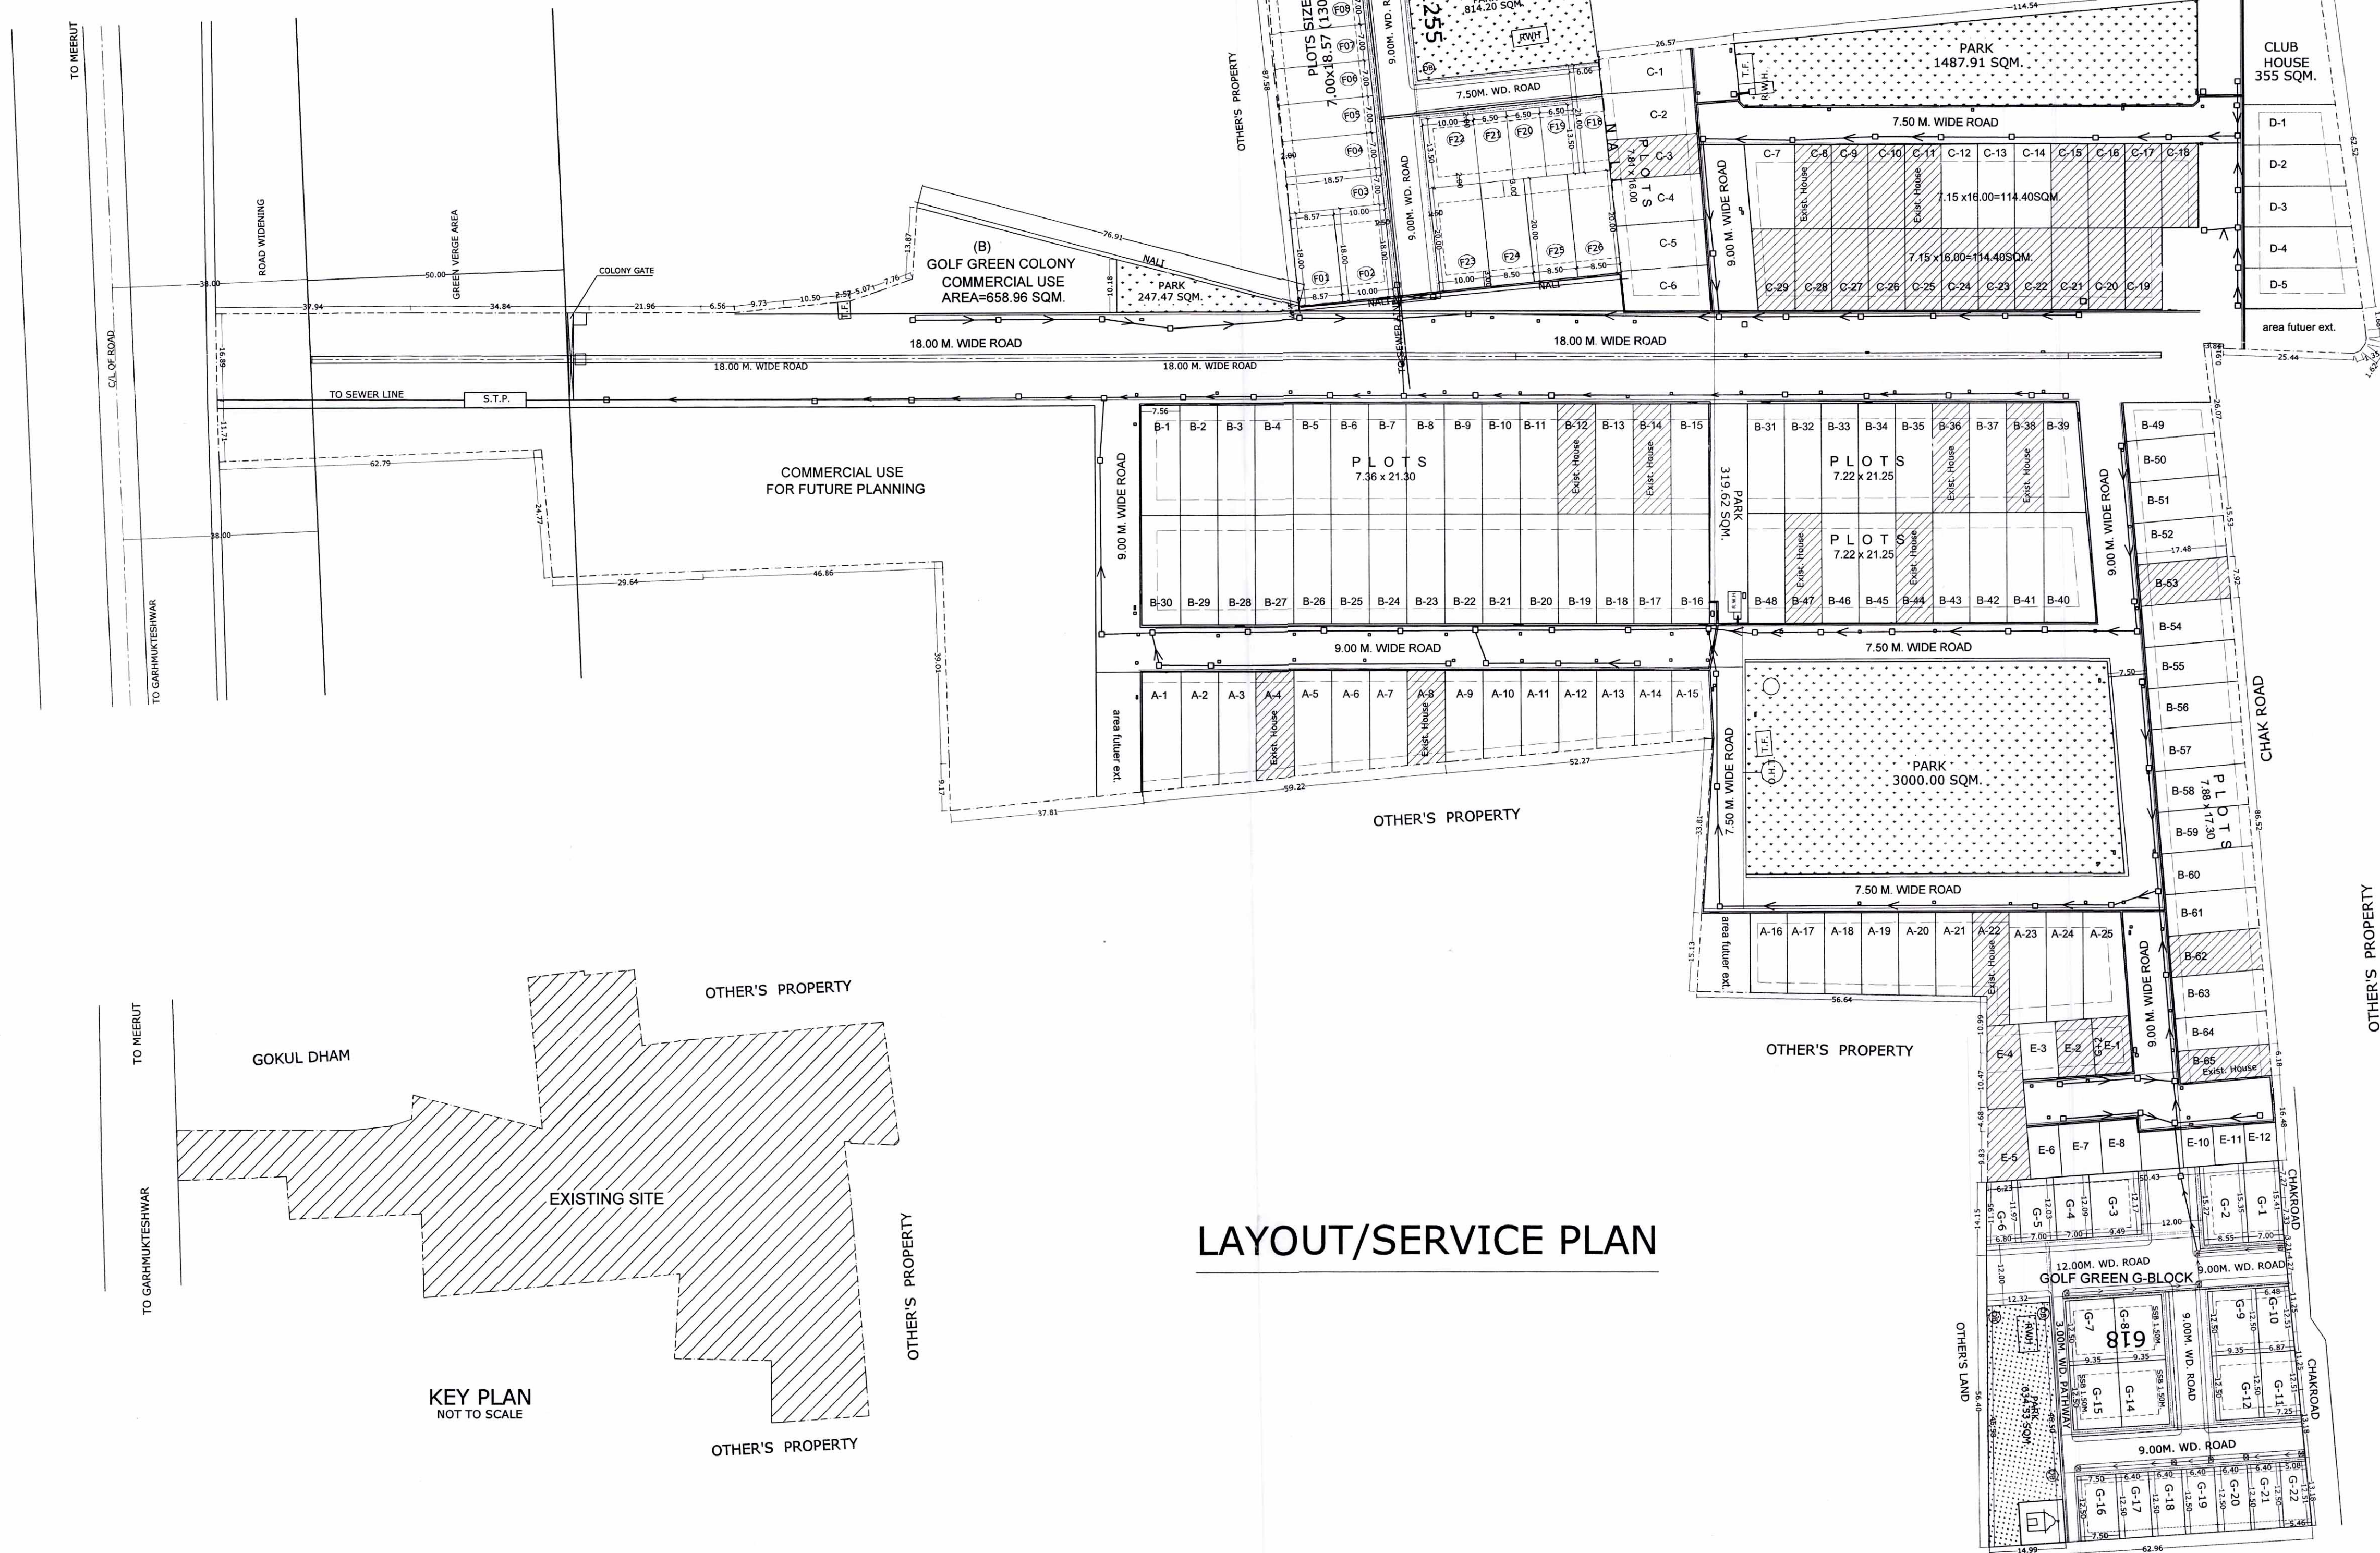

LAYOUT/SERVICE PLAN

LAYOUT PLAN FOR
"GOLF LIVE & GOLF GREEN F-G BLOCK
RESIDENTIAL COLONY AT GARH ROAD, MEERUT
KHASRA NO. 619, 1252,621,622,1260,1262/1 &
1262/2, 1255, & 618PART 619PART OF VILLAGE-
DATAWALI GESUPUR, MEERUT

AREA STATEMENT	SQ.M.	%
TOTAL AREA OF SITE	52680.70	
AREA UNDER ROAD WIDENING	575.88	
AREA UNDER GREEN VERGE	1537.81	
AREA UNDER COMMERCIAL USE	5258.16	
AREA UNDER CLUBHOUSE	355.00	
AREA UNDER FUTURE EXPEN.	1155.00	
AREA UNDER DRAIN	480.65	
TOTAL AREA UNDER PLANNING	43318.20	100.00%
AREA UNDER PLOTS	23334.63	53.87%
AREA UNDER PARKS	6503.73	15.01%
AREA UNDER ROADS	13479.84	31.12%
(B) AREA UNDER COMMERCIAL PLOTS	658.96	

LEGEND

---	SITE BOUNDARY
□	M.D.P.(Elec. Box)
□	M.H.Elec. Line
□	M.H. Sewer Line
---	Sewer Line
---	Water Line
[T.F.]	Transformer
---	Storm Water Drain
///	Existing house shown as


OWNER:-

GATEWAY GLOBAL BUILDWELL PVT. LTD.
THROUGH MANAGING DIRECTOR
SH. DAVINDRA DHINGRA

APPLICANT:-

GATEWAY GLOBAL BUILDWELL (P) LTD.
Director

NORTH

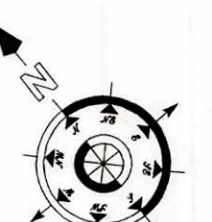

SCALE :- 1:500

ARCHITECT SIGN.

Mohit Bhatnagar
ARCHITECT
B-ARCH Registered Architect (C.O.A.)
Regn. No. A/S/9/25208
16FT38 GANPATI COMPLEX
ABU LANE MEERUT CANT.