



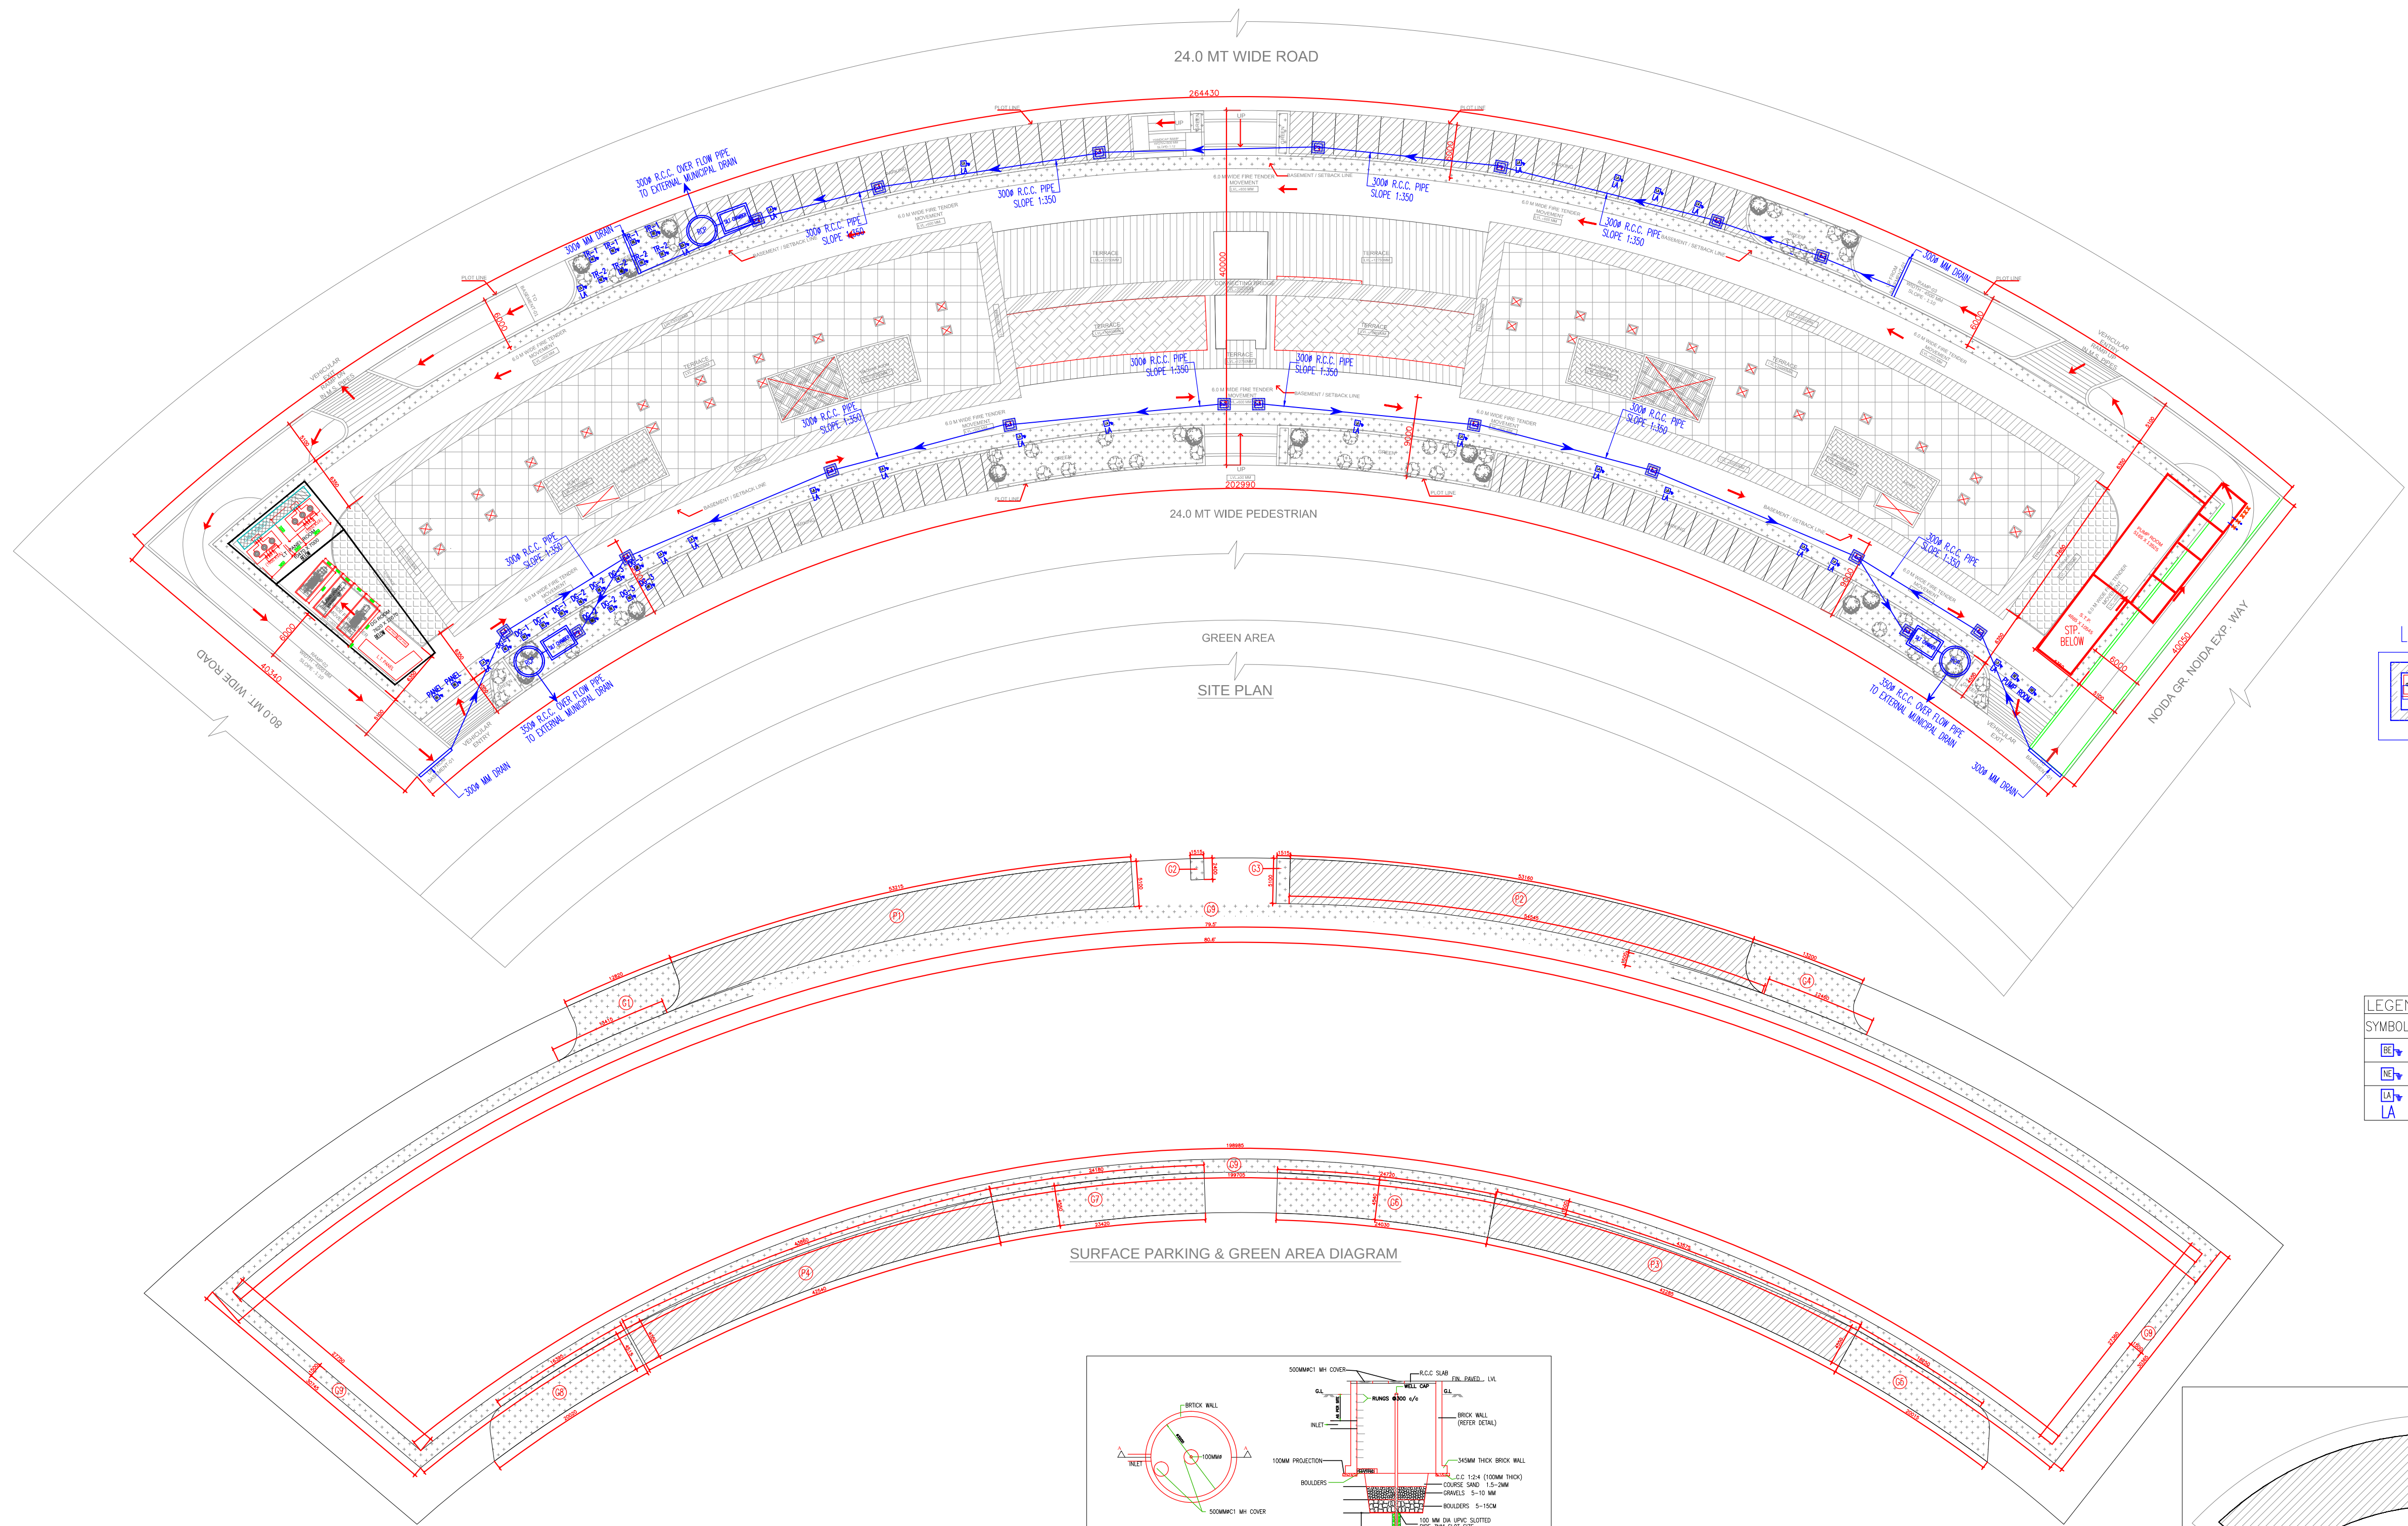

LEGEND FOR PLUMBING

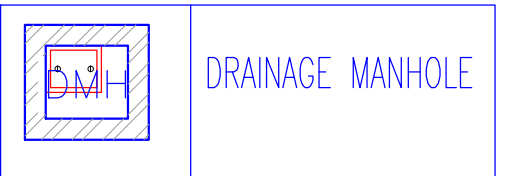

LEGEND:-	
SYMBOL	SPECIFICATION
	BODY EARTH PIT
	NEUTRAL EARTH PIT
	LIGHTNING ARRESTOR EARTH PIT

	PARKING AREA
	GREEN AREA

AREA CALCULATION				
TOTAL SITE AREA			9348.00	SQM
PERMISSIBLE GROUND COVERAGE	40%	%	3739.20	SQM
PROPOSED GROUND COVERAGE	39.13	%	3657.43	SQM
PERMISSIBLE F.A.R.	2.00		18696.00	SQM
PROPOSED F.A.R.	1.972		18435.95	SQM
PERMISSIBLE SERVICE F.A.R. AREA (15%)	15	%	2804.40	SQM
PROPOSED SERVICE F.A.R. AREA			3056.03	SQM
SERVICE AREA ADDED TO F.A.R. AREA			251.63	SQM
FINAL PROPOSED FAR	1.999	%	18687.58	SQM

F.A.R., NON F.A.R. & SERVICE AREA CALCULATION					
FLOORS	AREAS	FAR	15% SERVICE AREA	NON FAR	UNIT
BASEMENT-2		0.00	699.34	4949.14	5648.48 SQM
BASEMENT-1		1123.51	228.04	4245.83	5597.38 SQM
GROUND FLOOR		3443.53	245.65	0.00	3689.18 SQM
FIRST FLOOR		3391.67	297.51	0.00	3689.18 SQM
SECOND FLOOR		2523.01	265.75	0.00	2788.77 SQM
THIRD FLOOR		2781.27	357.90	0.00	2639.17 SQM
FOURTH FLOOR		2781.27	336.26	0.00	2637.54 SQM
FIFTH FLOOR		0.00	338.08	0.00	338.08 SQM
MUMTY, MACHINE ROOM, WATER TANK					
TOTAL		18435.95	3056.03	9194.97	30686.95 SQM






PARKING CALCULATION			
TOTAL PERMISSIBLE F.A.R.		18696.000	SQM
ECS REQUIRED @ 100 SQM/2 ECS		373.920	ECS
	SAY	374	ECS
ECS PROVIDED			
PARKING AT OPEN SURFACE (AS PER AREA)		44	ECS
PARKING AT BASEMENT-1		142	ECS
PARKING AT BASEMENT-2		192	ECS
NET PARKING PROVIDED		378	ECS

SURFACE PARKING CALCULATIONS			
S.NO.	AREA	TOTAL AREA	
P-01	AREA BY POLYLINE	259.13	SQM
P-02	AREA BY POLYLINE	257.61	SQM
P-03	AREA BY POLYLINE	182.25	SQM
P-04	AREA BY POLYLINE	184.79	SQM
TOTAL PARKING AREA		883.78	SQM
PARKING PROVIDED @ 20 SQM		44.19	ECS
SAY		44	ECS

GREEN AREA CALCULATIONS			
GREEN AREA REQUIRED 25 % OF OPEN AREA			
OPEN AREA	=	PLOT AREA	- PERMISSIBLE GROUND COVERAGE
	=	9348.00	- 3739.20
(A)	=	5608.80	SQM
GREEN AREA REQUIRED 25 % OF (A)	=	1402.20	SQM
GREEN AREA PROVIDED	=	1425.83	SQM

PROPOSED GREEN AREA CALCULATIONS		
	AREA	AREA (SQ.M)
G-01	AREA BY POLYLINE	98.25
G-02	AREA BY POLYLINE	3.61
G-03	AREA BY POLYLINE	7.62
G-04	AREA BY POLYLINE	96.73
G-05	AREA BY POLYLINE	84.61
G-06	AREA BY POLYLINE	110.54
G-07	AREA BY POLYLINE	107.66
G-08	AREA BY POLYLINE	85.56
G-09	AREA BY POLYLINE	831.25
TOTAL		1425.83

TREE CALCULATIONS			
TOTAL NO. OF TREES REQUIRED	OPEN AREA / 100		56.088
	5608.80/100		
	SAY		56
TOTAL NO. OF TREES PROPOSED			58

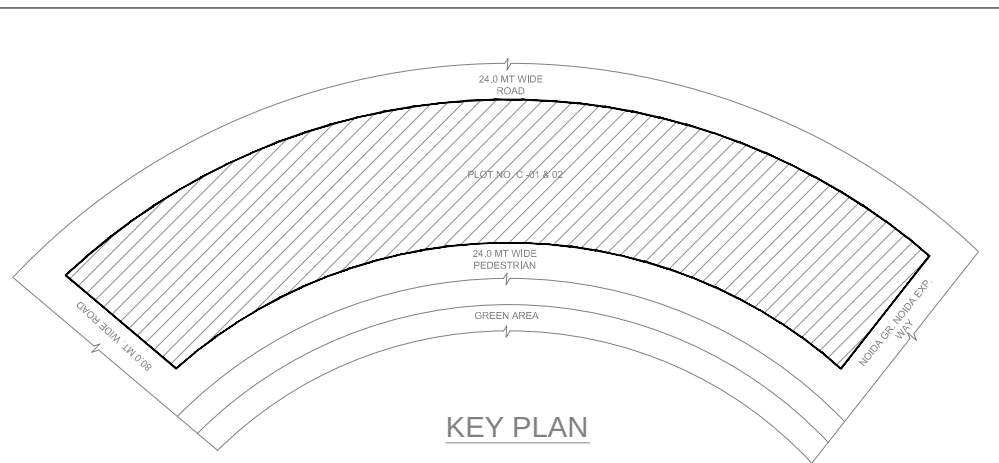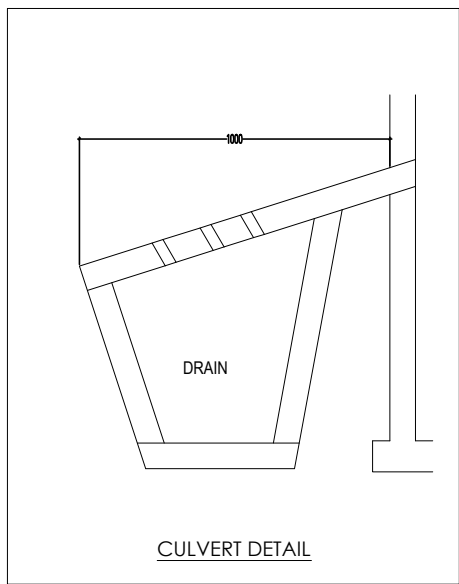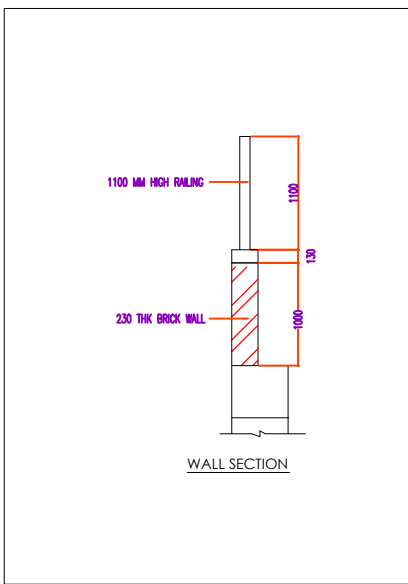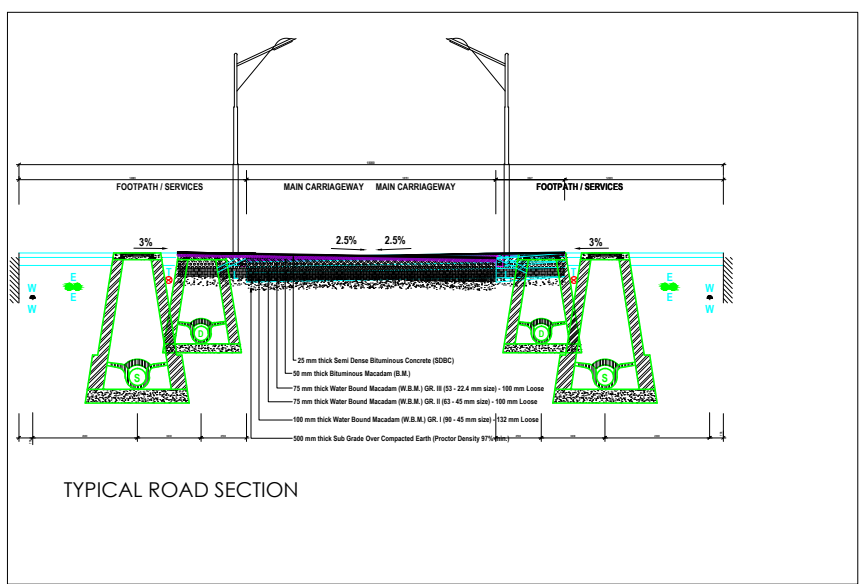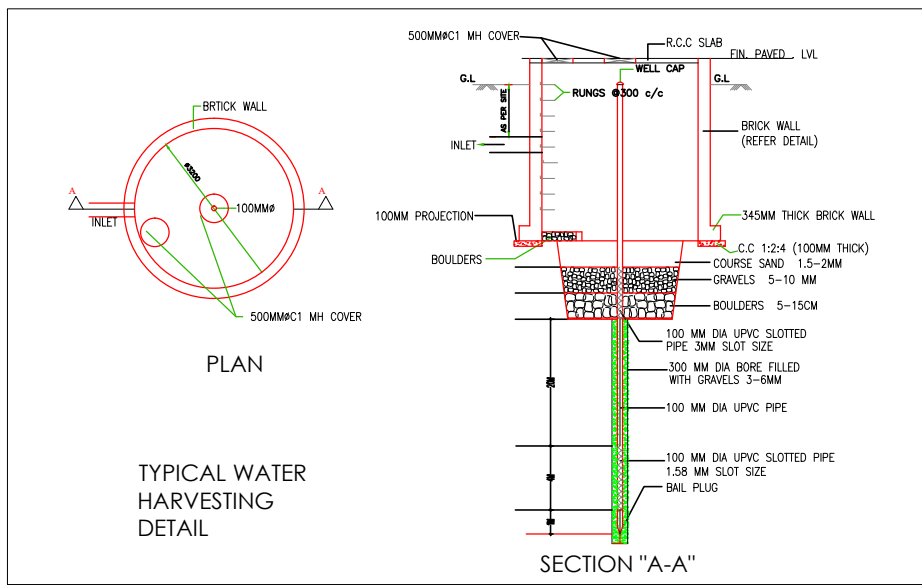

OWNER'S SIGN

ARCHITECT'S SIGN

PROJECT:
PROPOSED COMMERCIAL AT PLOT NO.C-01.02,
SECTOR KNOWLEDGE PARK-2,GREATER NOIDA
FOR SHREE KUNJ BIHARI JI INFRACON (P) LTD.


PROPOSED DRAWINGS	TITLE	SITE PLAN & AREAS DRAINAGE SITE PLAN
DEALT	PRIYANKA	
CHKD	RAHUL	
SCALE	1:400	DRG.NO. - PL-SP-DI-01

THIS DRAWING IS THE PROPERTY
OF GIANP. MATHUR & ASSOCIATES (P) LTD.
AND SHALL NOT BE USED, COPIED
OR REPRODUCED WITHOUT THEIR
WRITTEN PERMISSION

GIANP. MATHUR & ASSOCIATES (P) LTD.
C-55, East Of Kailash, New Delhi-110065
F: 46595959 F: 46595512
E: info@gpmindia.com I W: www.gpmindia.com

90m
ARCHITECTS
& PLANNERS

DESI





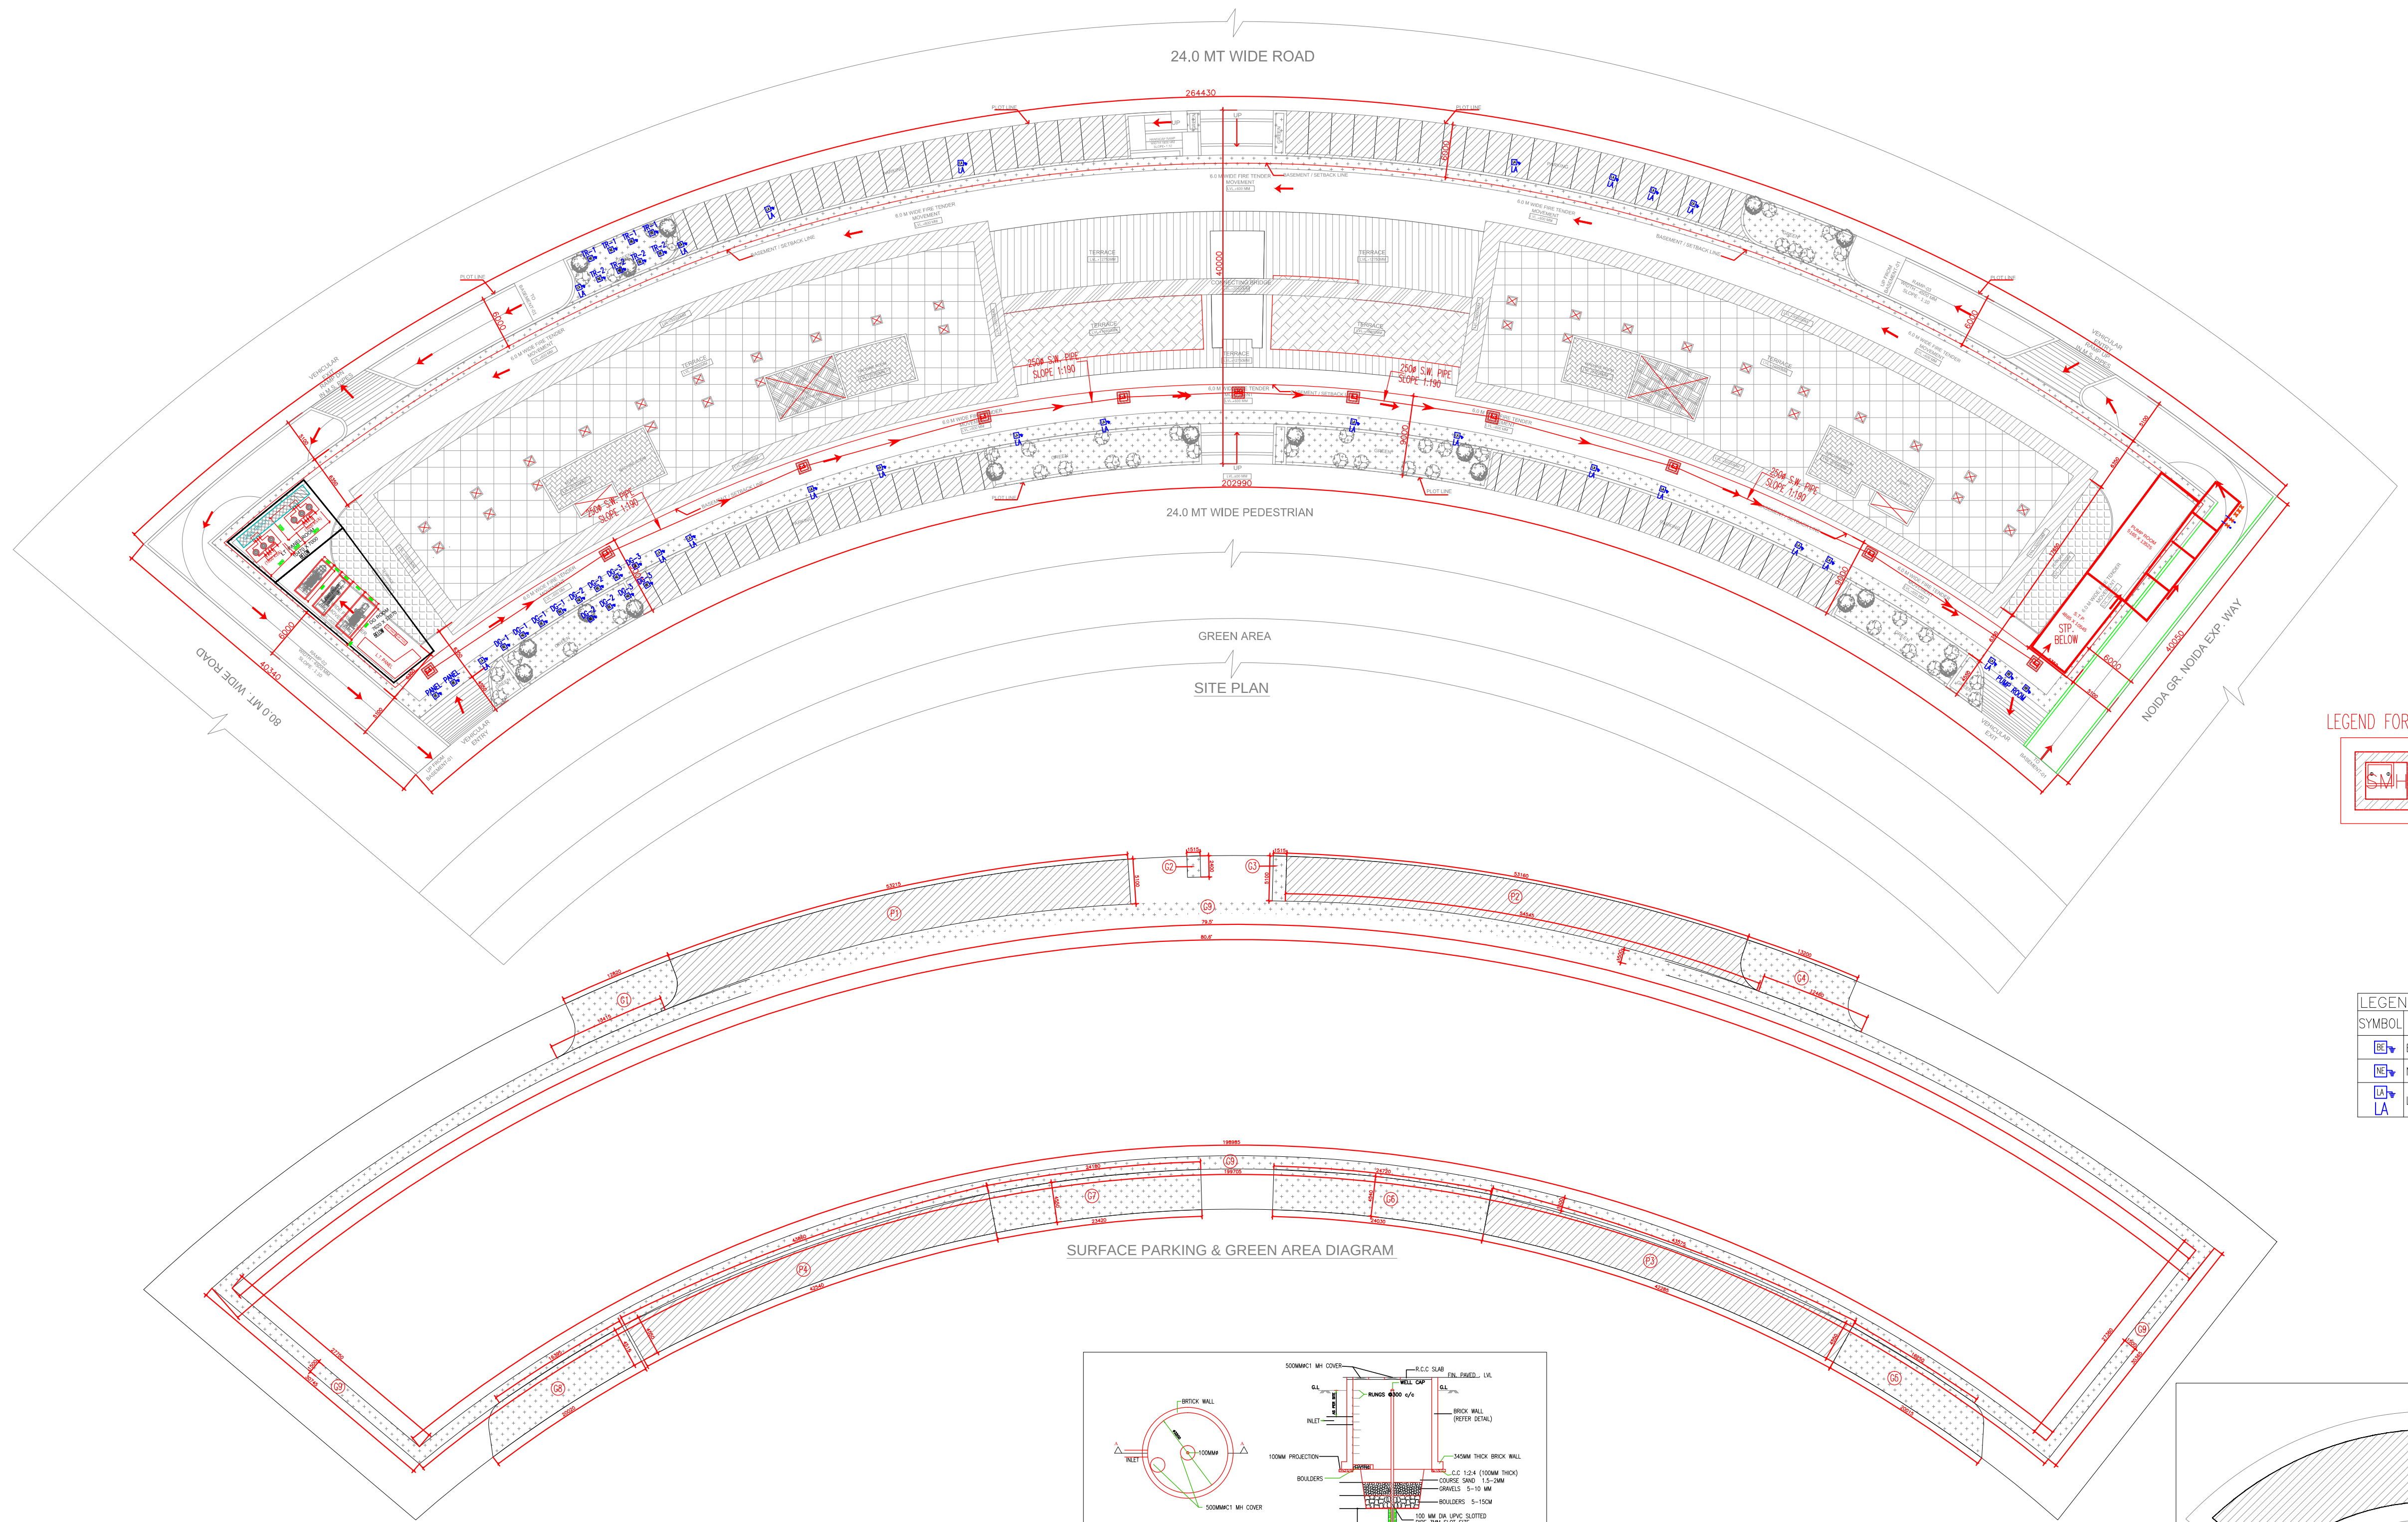


LEGEND FOR PLUMBING

	SEWAGE MANHOLE
--	----------------

LEGEND:-	
SYMBOL	SPECIFICATION
	BODY EARTH PIT
	NEUTRAL EARTH PIT
	LIGHTNING ARRESTER EARTH PIT

	PARKING AREA
	GREEN AREA

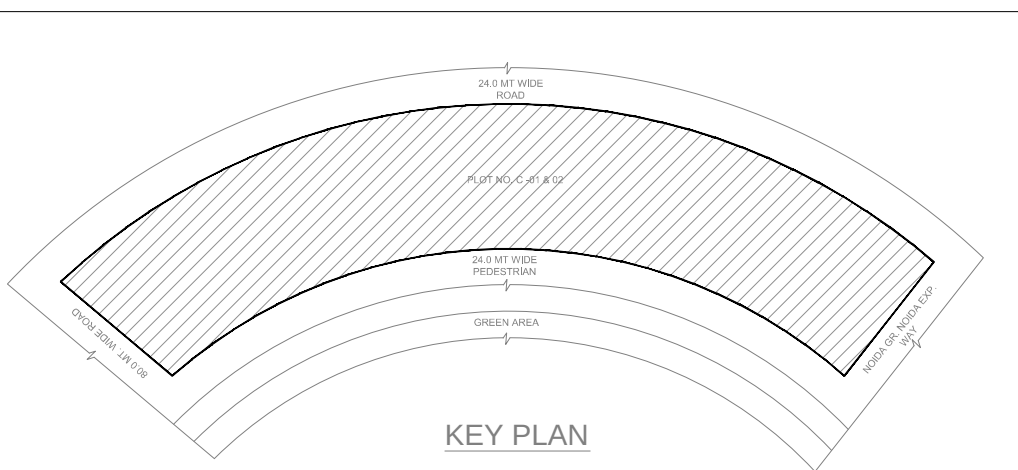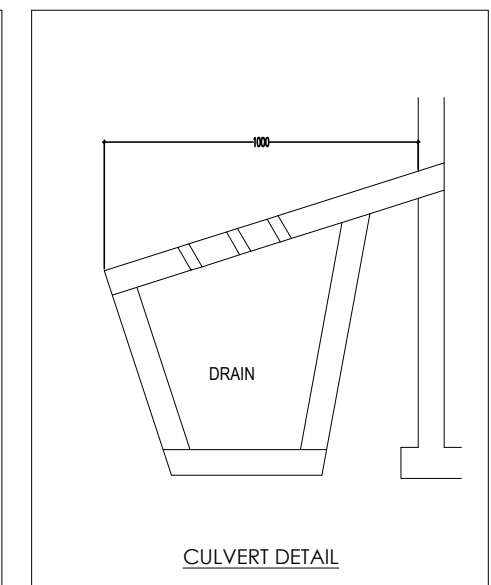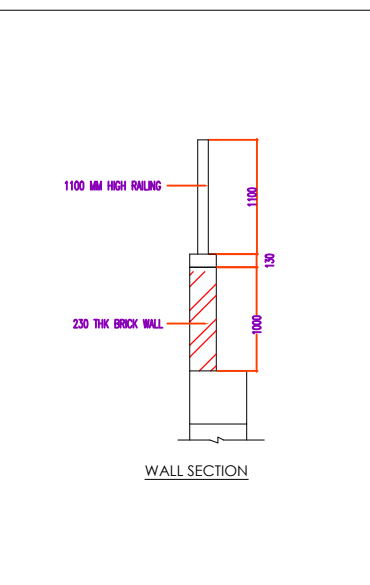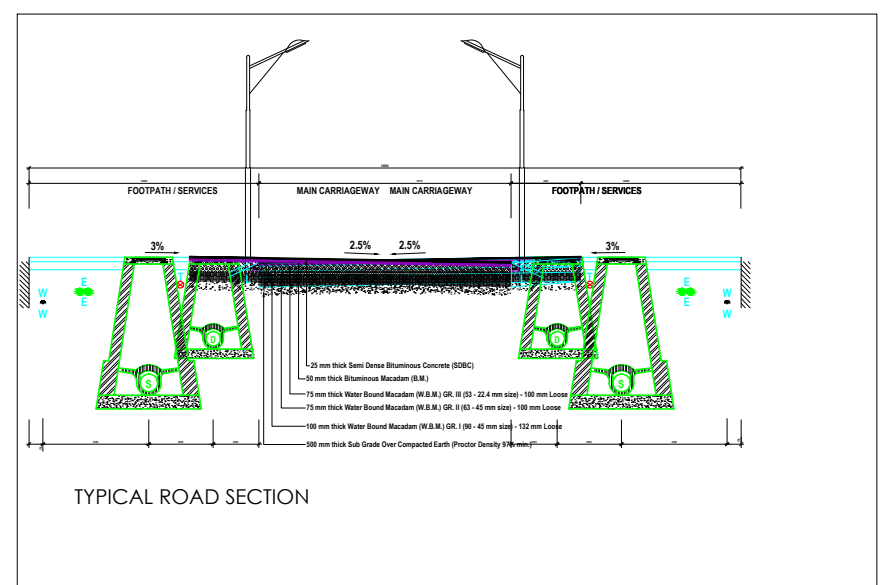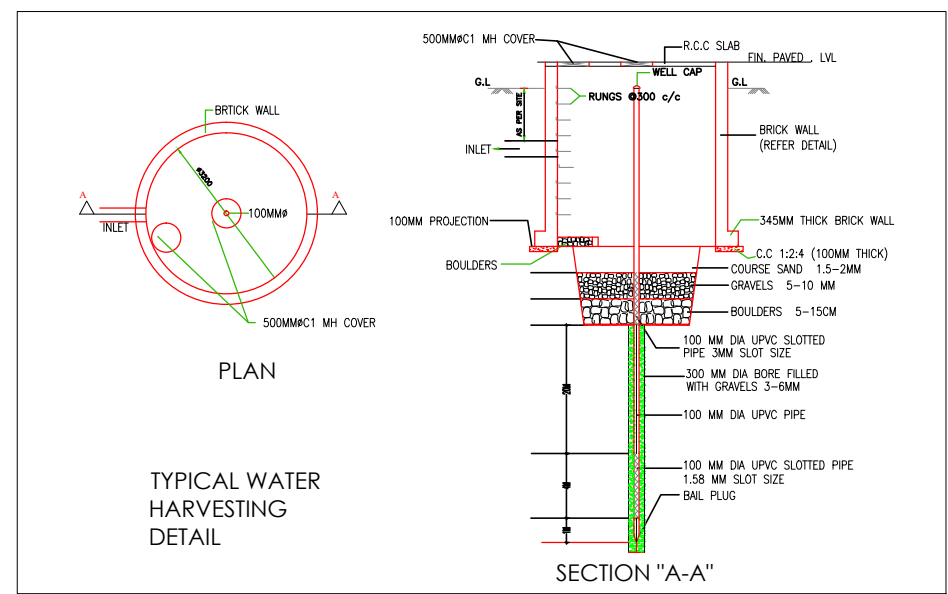

OWNER'S SIGN ARCHITECT'S SIGN

PROJECT:
PROPOSED COMMERCIAL AT PLOT NO.C-01,02,
SECTOR KNOWLEDGE PARK-2,GREATER NOIDA
FOR SHREE KUNJ BIHARI JI INFRACON (P) LTD.

PROPOSED DRAWINGS	TITLE	SITE PLAN & AREAS SEWERAGE SITE PLAN
DEALT	PRIYANKA	
CHKD	RAHUL	
SCALE	1:400	DRG.NO. - PL-SP-SEW-01

AREA CALCULATION				
TOTAL SITE AREA			9348.00	SQM
PERMISSIBLE GROUND COVERAGE	40%	%	3739.20	SQM
PROPOSED GROUND COVERAGE	39.13		3657.43	SQM
PERMISSIBLE F.A.R.	2.00		18696.00	SQM
PROPOSED F.A.R.	1.972		18435.95	SQM
PERMISSIBLE SERVICE F.A.R. AREA (15%)	15	%	2804.40	SQM
PROPOSED SERVICE F.A.R. AREA			2516.3	SQM
SERVICE AREA ADDED TO F.A.R. AREA			251.63	SQM
FINAL PROPOSED FAR	1.999	%	18687.58	SQM

F.A.R., NON F.A.R. & SERVICE AREA CALCULATION						
FLOORS	AREAS	FAR	15% SERVICE AREA	NON FAR	BUILTUP	UNIT
BASEMENT-2		0.00	699.34	4949.14	5648.48	SQM
BASEMENT-1		1123.51	228.04	4245.83	5597.38	SQM
GROUND FLOOR		3443.53	245.65	0.00	3689.18	SQM
FIRST FLOOR		3391.67	297.51	0.00	3689.18	SQM
SECOND FLOOR		3391.67	297.51	0.00	3689.18	SQM
THIRD FLOOR		2523.01	265.75	0.00	2788.77	SQM
FOURTH FLOOR		2281.27	357.90	0.00	2639.17	SQM
FIFTH FLOOR		2281.27	326.26	0.00	2607.54	SQM
MUMTY, MACHINE ROOM, WATER TANK		0.00	338.08	0.00	338.08	SQM
TOTAL		18435.95	3056.03	9194.97	30686.95	SQM

PARKING CALCULATION				
TOTAL PERMISSIBLE F.A.R.			18696.000	SQM
ECS REQUIRED @ 100 SQM/2 ECS		SAY	373.920	ECS
			374	ECS
ECS PROVIDED				
PARKING AT OPEN SURFACE (AS PER AREA)			44	ECS
PARKING AT BASEMENT-1			142	ECS
PARKING AT BASEMENT-2			192	ECS
NET PARKING PROVIDED			378	ECS

SURFACE PARKING CALCULATIONS				
S.NO.	AREA			TOTAL AREA
P-01	AREA BY POLYLINE			259.13 SQM
P-02	AREA BY POLYLINE			257.61 SQM
P-03	AREA BY POLYLINE			182.25 SQM
P-04	AREA BY POLYLINE			184.79 SQM
TOTAL PARKING AREA				883.78 SQM
PARKING PROVIDED @ 20 SQM				44.189 ECS
SAY				44 ECS

GREEN AREA CALCULATIONS				
GREEN AREA REQUIRED 25% OF OPEN AREA				
OPEN AREA	=	PILOT AREA	=	PERMISSIBLE GROUND COVERAGE
	=	9348.00	=	3739.20
(A)	=		5608.80	SQM
GREEN AREA REQUIRED 25% OF (A)	=		1402.20	SQM
GREEN AREA PROVIDED	=		1425.83	SQM

PROPOSED GREEN AREA CALCULATIONS		
G-01	AREA BY POLYLINE	98.25
G-02	AREA BY POLYLINE	3.61
G-03	AREA BY POLYLINE	7.62
G-04	AREA BY POLYLINE	96.73
G-05	AREA BY POLYLINE	84.61
G-06	AREA BY POLYLINE	110.54
G-07	AREA BY POLYLINE	107.66
G-08	AREA BY POLYLINE	85.56
G-09	AREA BY POLYLINE	831.25
TOTAL		1425.83

TREE CALCULATIONS			
TOTAL NO. OF TREES REQUIRED	OPEN AREA / 100		56.088
	5608.80/100	SAY	56
TOTAL NO. OF TREES PROPOSED			58